



Rev.	Amendments	Date	Made By	Chk'd By

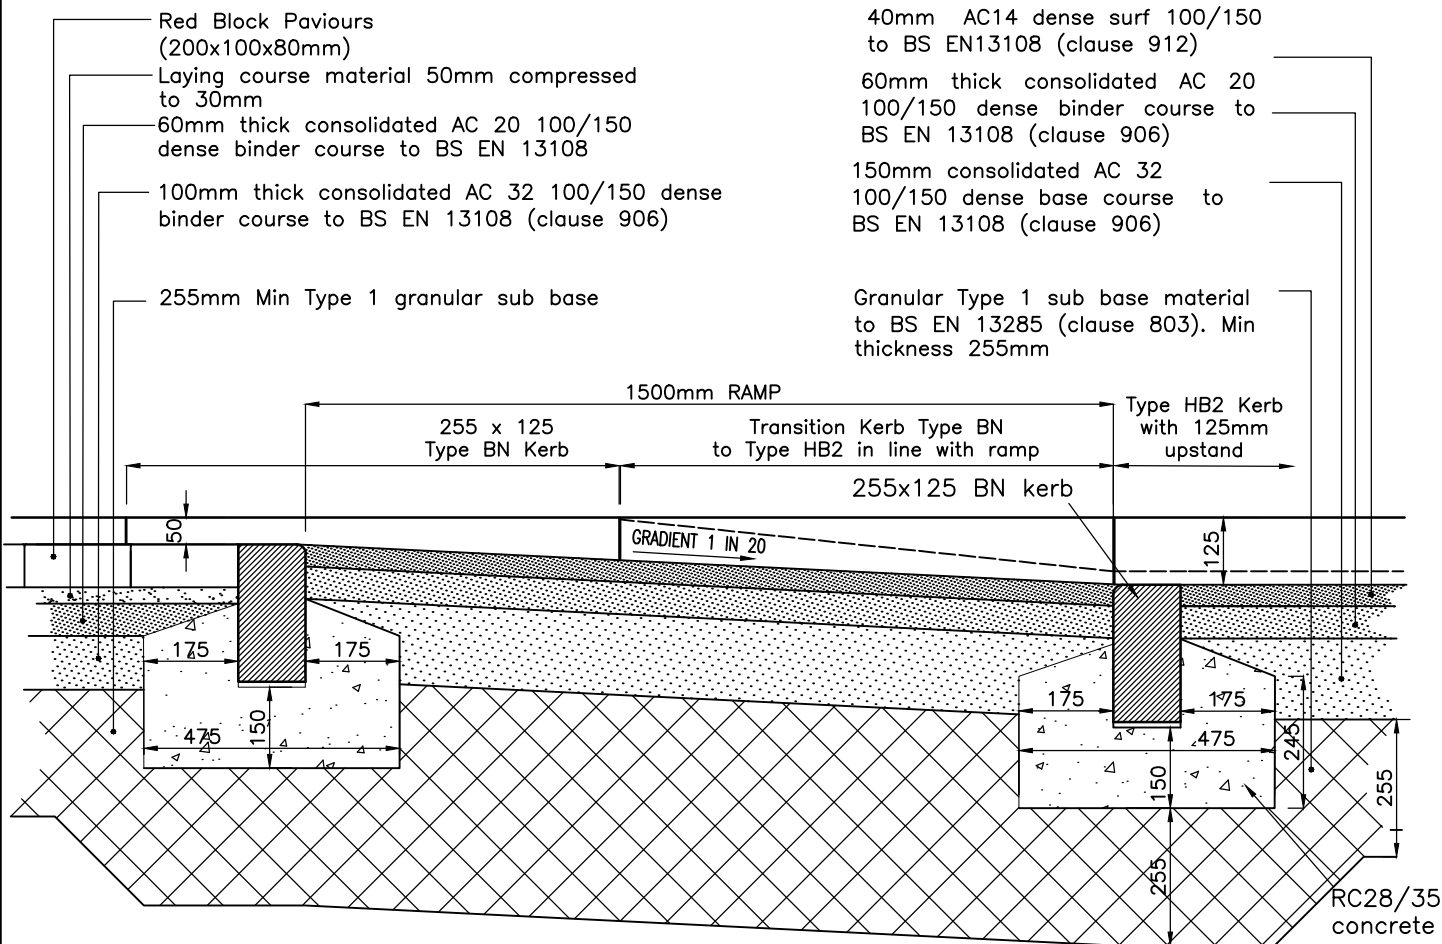

**NOTES**

1. All dimensions are in millimetres unless otherwise stated
2. All blocks to be laid in accordance with BS 7533
3. No cut block shall be less than one third of block
4. Weed killer to be applied at formation level
5. Ramps to be marked with ramp warning triangle marking to TSRGD Diag 1062 as shown on inset detail.
6. All road markings to be of thermoplastic spray or screed with solid glass beads and designed and set out in accordance with Chapter 5 of the Traffic Signs Manual and the Traffic Signs and General Regulations.
7. Road markings shall be applied immediately on completion of surfacing operations.

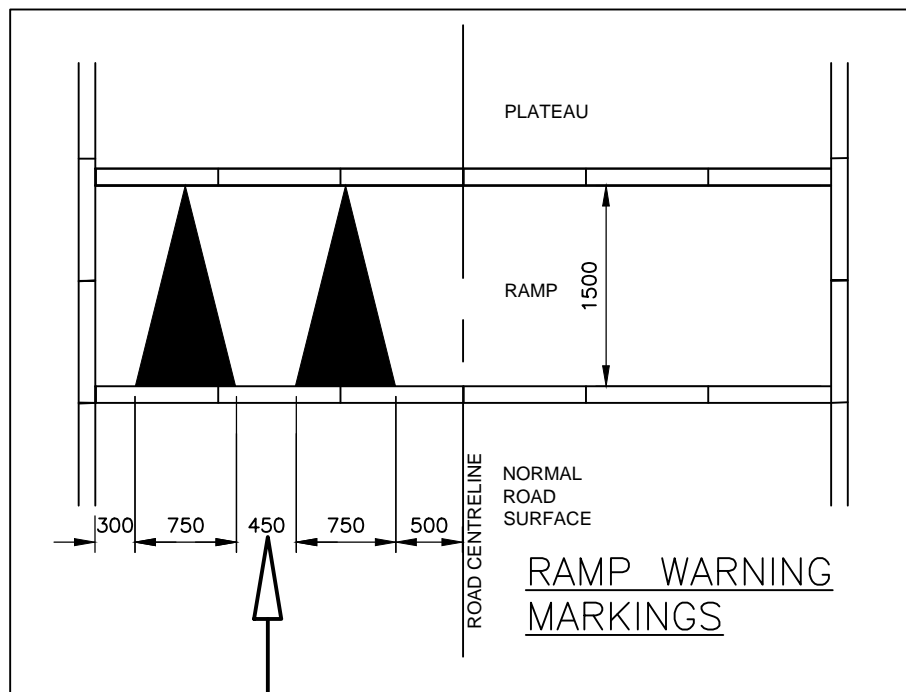

**RAMP DETAIL FOR RAISED CARRIAGEWAY – BUS ROUTE**

**HIGHWAY DESIGN GUIDE STANDARD DETAILS**

**RHONDDA CYNON TAF  
COUNTY BOROUGH COUNCIL**



Drawn	AR
Checked	ZS
Date	Aug '13
Scale	NTS
Drg. No.	188
Rev.	