

© Hawlfraint y Goron [and database rights] 2019 OS LA100023458. Rhoddir trwyddedig ddirymiadwy, anghyfyngedig a heb freindal i chi i weld y data trwyddedig ad ddbenion arfasnachol am y cyfnod y mae ar gael gan RCT. Ni chewch gopio, is-dwyddedu, dosbarthu na gwerthu unrhyw ran o'r data hwn i ddydd partion mewn unrhyw ffurf.

© Crown copyright [and database rights] 2019 OS LA100023458. You are permitted to use this data solely to enable you to respond to, or interact with, the organisation that provided you with the data. You are not permitted to copy, sub-licence, distribute or sell any of this data to third parties in any form.

ALLWEDD	
	GWAHARDDIAD ARBROFOL ARFAETHEDIG GERBYDAU MODUR AR DDECHRAU A DIWEDD Y DIWRNOD YSGOL
	ARWYDDION ARFAETHEDIG



RHONDDA CYNON TAF
FFYNIANT, DATBLYGU, A GWASANAETHAU RHENG-FLAEN


RHONDDA CYNON TAF
PROSPERITY, DEVELOPMENT AND FRONTLINE SERVICES

UNED RHEOLI TRAFFIG / TRAFFIC MANAGEMENT
Ty Sardis/Sardis House, Heol Sardis/Sardis Road, Pontypridd, CF37 1DU
Ffôn/Tel: 01443 425001 Ffacs/Fax: 01443 490414

Cleient/ Client CBS Rhondda Cynon Taf Rhondda Cynon Taf CBC
Prosiect/ Project MESURAU TRAFNIDIAETH GYNALIADWY LLEOL

Teitl y Llund/ Dwg Title GWAHARDDIAD ARBROFOL ARFAETHEDIG GERBYDAU MODUR AR DDECHRAU A DIWEDD Y DIWRNOD YSGOL YSGOL GYNRADD TREROBART
--

Manylion Adolygiad/Revision Details		Gan/By Dyddiad/Date Adolygiad/Revision
Rhif y Prosiect/ Project No. IF186-7	Graddfa/ Scale @ A3 1:1000	Dyddiad/ Date 08/20
Rhif y Llund/ Dwg No. IF186-7-1	Adolygiad/ Revision P01	
Paratowyd gan/ Prepared by: DK	Gwiriwyd gan/ Checked by: TP	Cymeradwywyd gan/ Approved by: TP

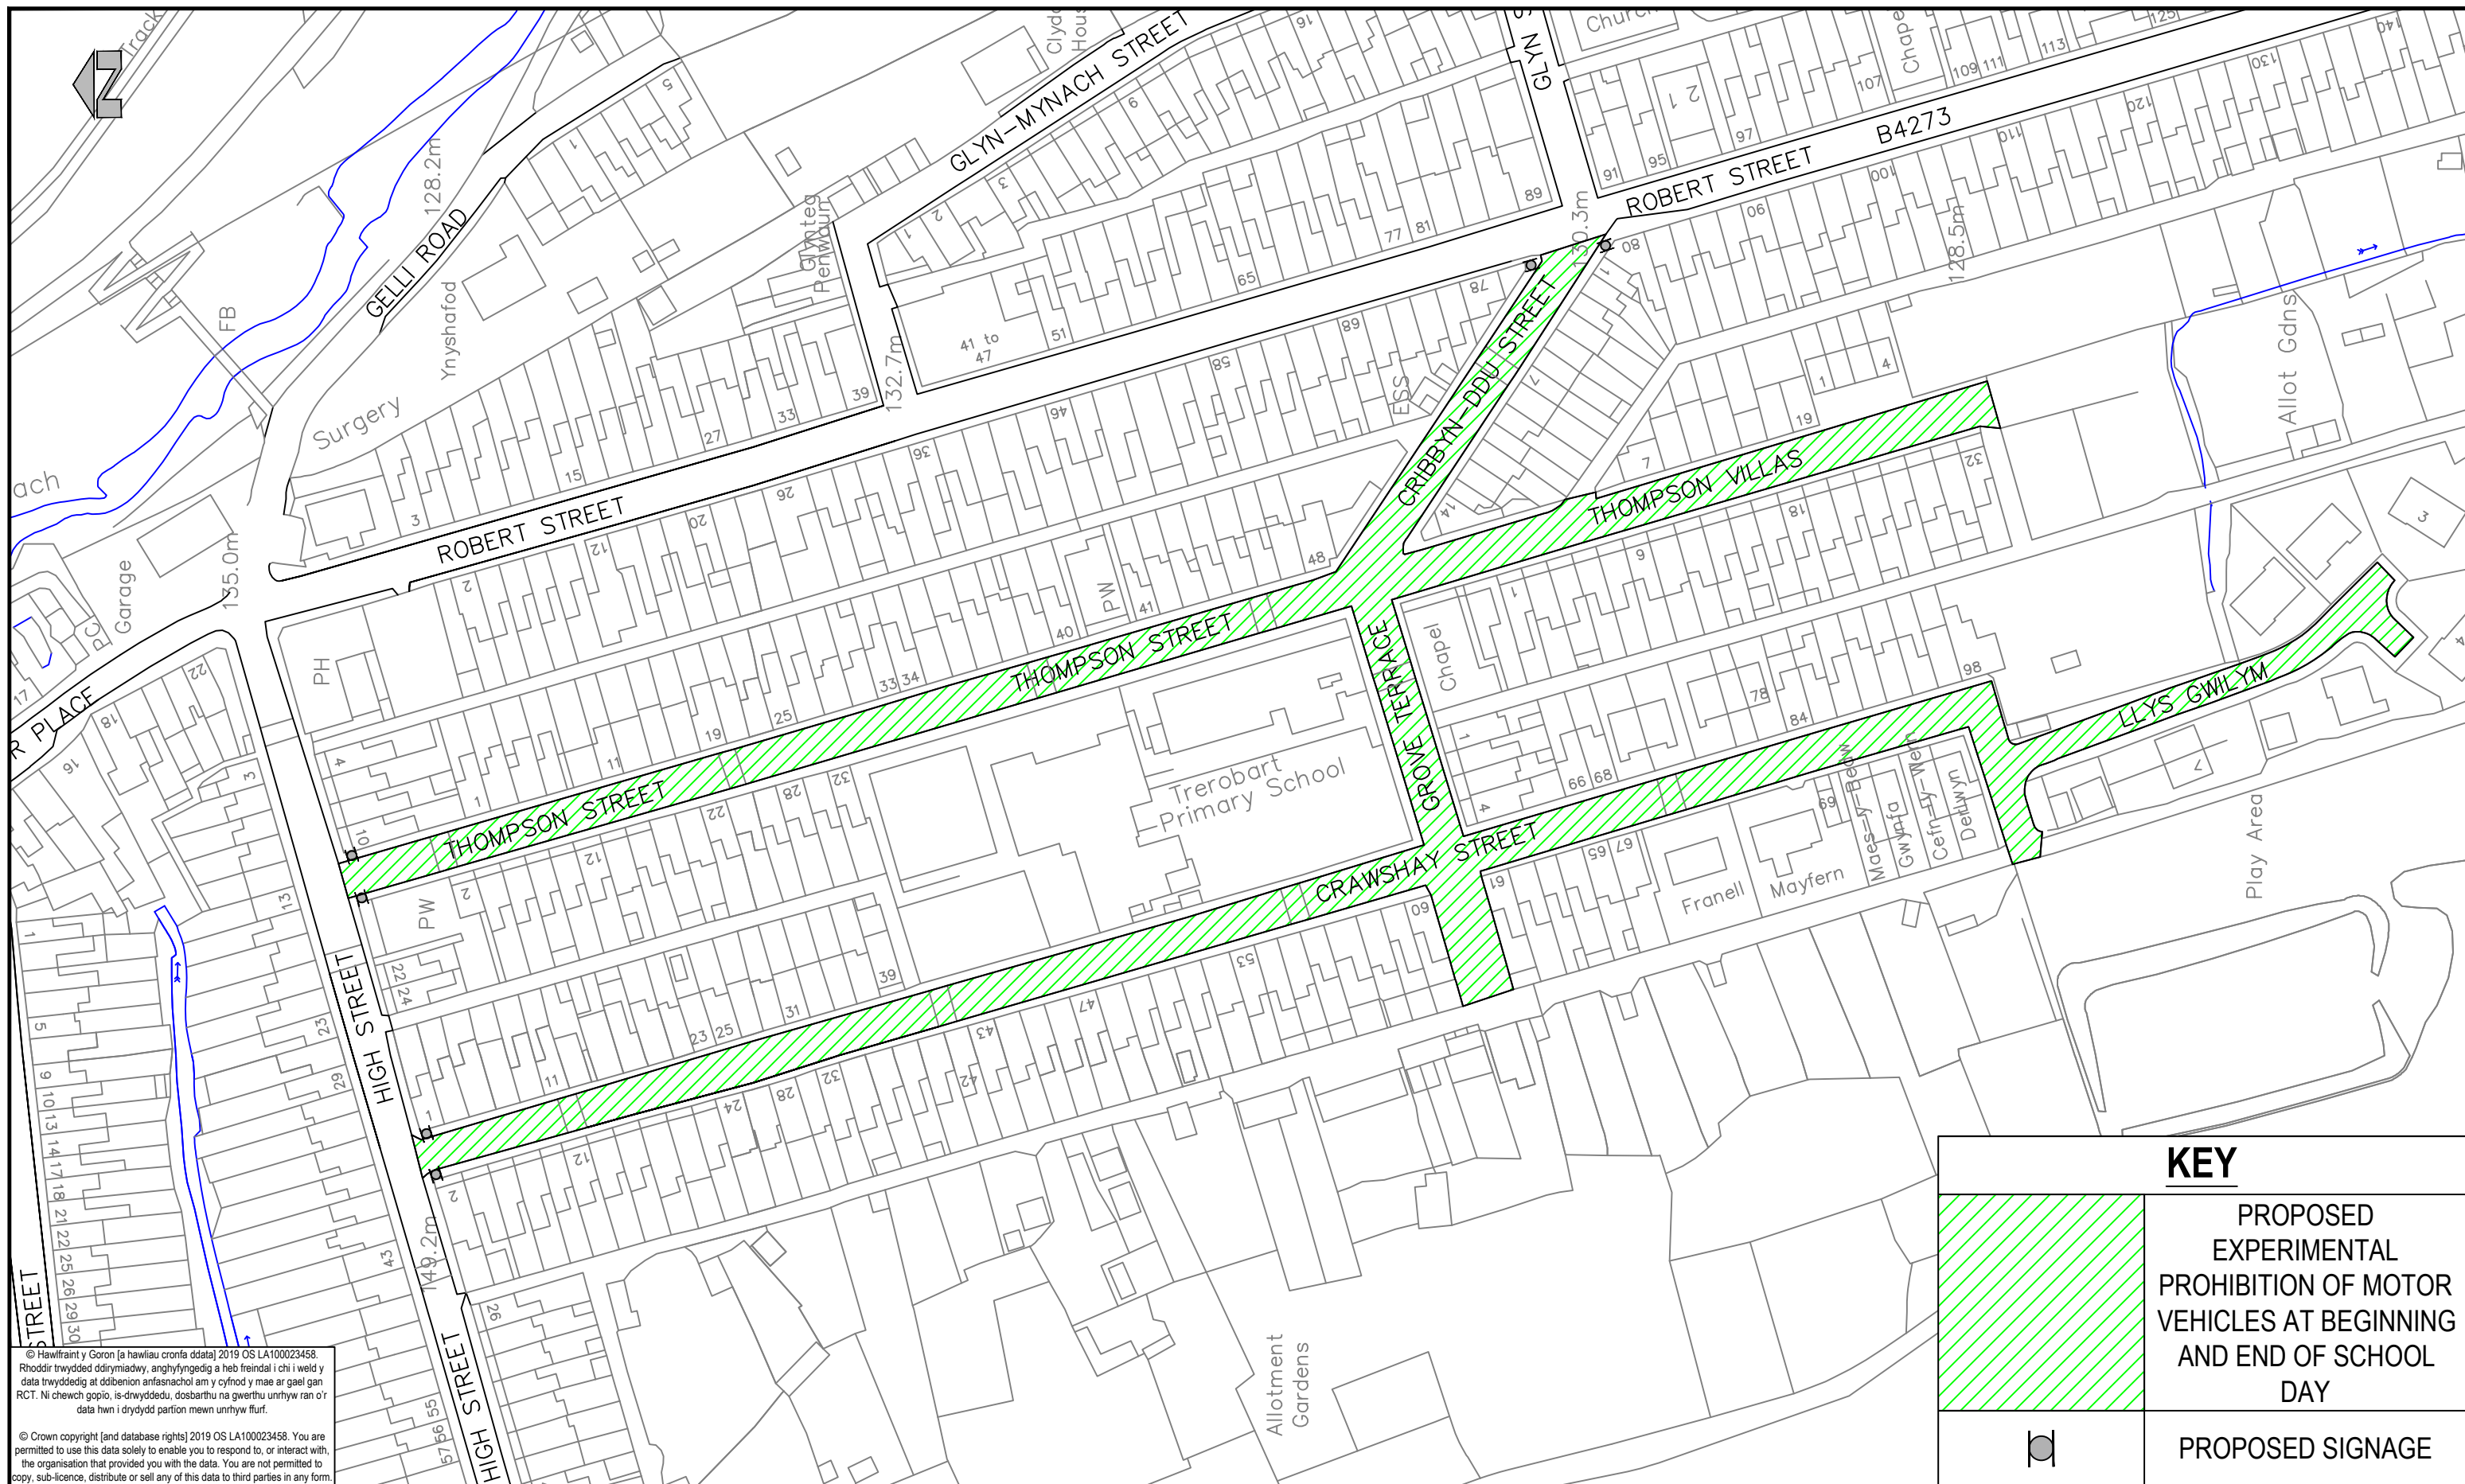

© Hawlfraint y Goron [and database rights] 2019 OS LA100023458. Rhoddir trwydded ddirymiadwy, arghyfyngedig a heb freindal i chi i weld y data trwyddedig a ddibenion arfasnachol am y cyfnod y mae ar gael gan RCT. Ni chewch gopïo, is-dwyddedu, dosbarthu na gwerthu unrhyw ran o'r data hwn i ddydd partion mewn unrhyw ffurf.

© Crown copyright [and database rights] 2019 OS LA100023458. You are permitted to use this data solely to enable you to respond to, or interact with, the organisation that provided you with the data. You are not permitted to copy, sub-licence, distribute or sell any of this data to third parties in any form.

KEY		
	PROPOSED EXPERIMENTAL PROHIBITION OF MOTOR VEHICLES AT BEGINNING AND END OF SCHOOL DAY	
	PROPOSED SIGNAGE	



RHONDDA CYNON TAF
FFYNIANT, DATBLYGU, A GWASANAETHAU RHENG-FLAEN

RHONDDA CYNON TAF
PROSPERITY, DEVELOPMENT AND FRONTLINE SERVICES

UNED RHEOLI TRAFFIG / TRAFFIC MANAGEMENT
Ty Sardis/Sardis House, Heol Sardis/Sardis Road, Pontypridd, CF37 1DU
Ffôn/Tel: 01443 425001 Ffacs/Fax: 01443 490414

Cleient/
Client
CBS Rhondda Cynon Taf | Rhondda Cynon Taf CBC

Prosiect/ Project
Local Sustainable Transport Scheme

Teitl y Llund/ Dwg
Title
Proposed Experimental Prohibition Of Motor Vehicles at school start and finish

Trerobart Primary School

Manylion Adolygiad/Revision Details			Gan/By Dyddiad/Date Adolygiad/Revision		
Rhif y Prosiect/ Project No.	Graddfa/ Scale @ A3	Dyddiad/ Date			
IF186-7	1:1,250	08/03/22			
Rhif y Llund/ Dwg No.	Adolygiad/ Revision				
IF186-7-1	P01				
Paratowyd gan/ Prepared by:	Gwiriwyd gan/ Checked by:	Cymeradwywyd gan/ Approved by:			
DK	TP	TP			

Print Date: 08/03/2022 15:11:27