


Cynllun y Lleoliad / Location Plan
Graddfai / Scale: 1:2000

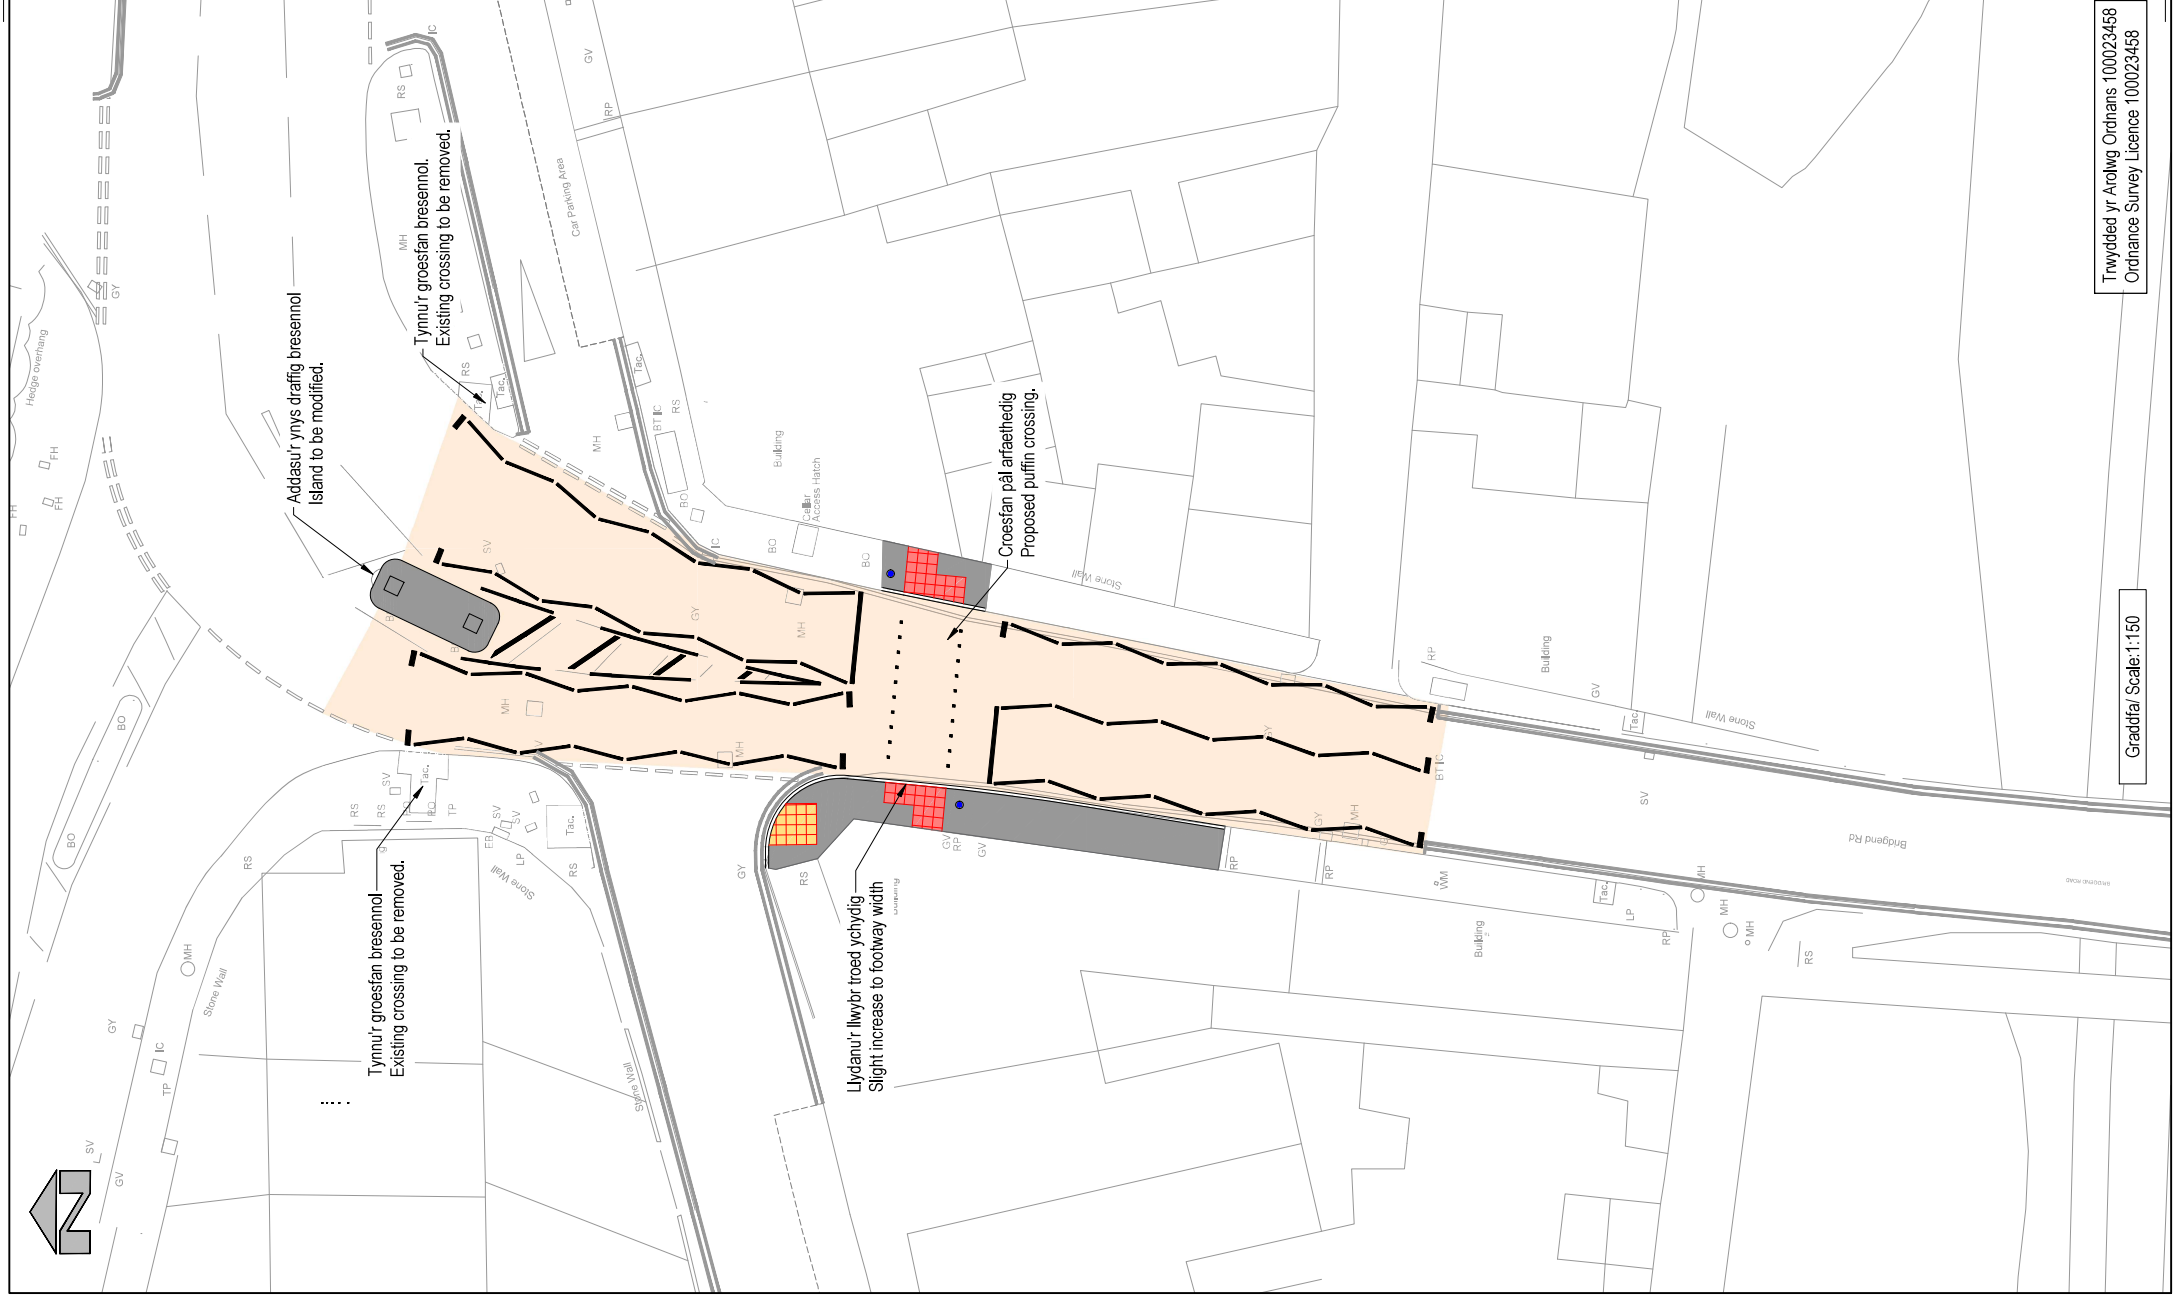

Graddfai / Scale: 1:150

Edultraed/Legend:

- Llybr troed / ynys trafïg arfaethedig
Proposed Footway / Traffic Island
- Lôn gerbydau
Carriageway
- Croestfan sydd ddim yn cael ei rheoli
Existing uncontrolled crossing
- Croestfan sy'n cael ei rheoli
Proposed controlled crossing
- Polyn anwydion arfaethedig
Proposed signal pole
- Cadw'r llinellau melyn dwbl presennol
Existing double yellow lines to remain

Rev	Diwygion / Description	Dyddiad / Date
01	Plan 1:150	28/08/2021
02	Plan 1:150	28/08/2021
03	Plan 1:150	02/09/2021

Project Name: S2 - Addas ar gyfer gwybodaeth
S2 - Suitable for information

Client: Ymgynghoriad Cyhoeddus Public Consultation

Client Name: Cyngor Bwrdeistref Siroel Rhondda Cynon Taf
County Borough Council

Project Location: Croestfan Pal yn croesi Heol Pen-y-bont ar Ogwr Puffing Crossing Bridgend Road

Drawing Information:
Scale @ A1: 1:150
Drawing Date: Medi / Sept 2021
Drawing Identifier: GC3884-RED-66-XX-DR-0001
Revision: P03