

T106-249 - TEMPORARY ROAD CLOSURE
LANELAY LANE, TALBOT GREEN

Section to be closed: Lanelay Lane, from a point 60m north east of its junction with the Lanelay Roundabout, northwards for a distance of 270m

Required by: BDW Trading Ltd
Oak House Village Way
Tongwynlais
Cardiff
CF15 7NE

Rhodri Williams

Tel: 02920 544744

Mob:

Rhodri.williams@barratthomes.co.uk


Reason: Highway construction works

Duration: **From 14th August 2017 to 3rd November 2017** or until the works are complete.

Alternative Route: From the southern side of the closure, proceed via Rhodfa Bryn Rhydd, Rhodfa Carpinus and Ffordd Hann to the northern side of the closure

for vehicles travelling in the opposite direction, reverse the directions given above

Access will NOT be maintained for pedestrians
Access will be maintained for emergency vehicles

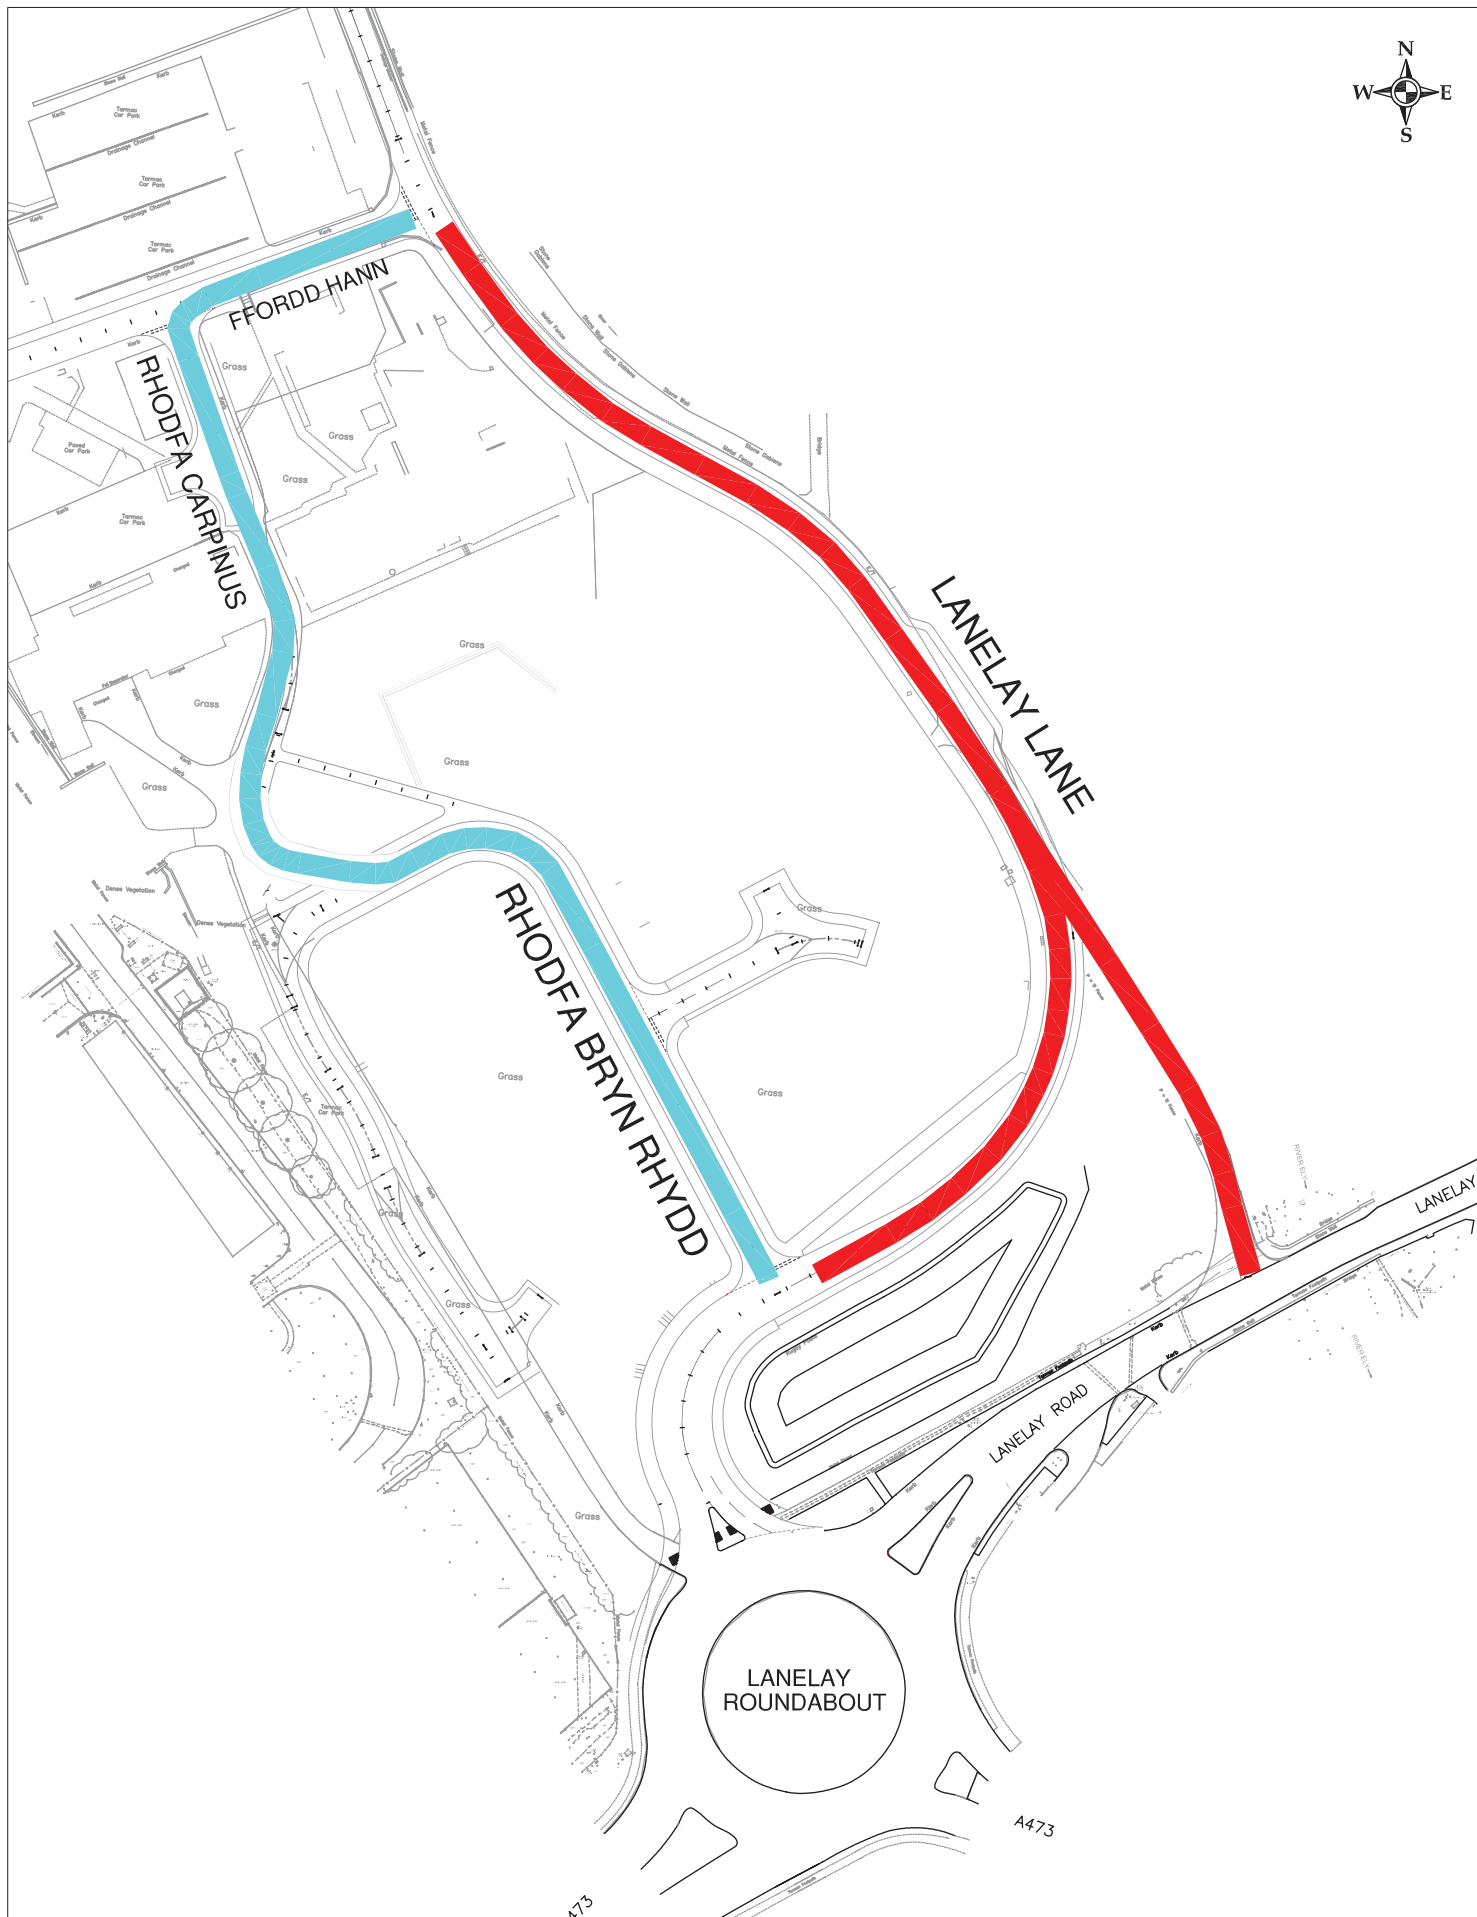

**LANELAY LANE, TALBOT GREEN
TEMPORARY ROAD CLOSURE**

Key

- Section of Road to be Closed
- Alternative Route

Size Maint	A3	Drawn Tynnu	RM	Checked Gwifo	JG	Approved Cymeradwyo	TP	Date Dyddiad	2017
File No. Rhif y ffeil	T106		Scales Graddfeydd		Not to Scale		Drq. No. Rhif y cynllun	T106-249	

Group Director
Corporate & Frontline Services
Rhondda Cynon Taf
County Borough Council,
Sandis House, Sandis Road,
Pontypridd, CF37 1DU. **RHONDDA CYNON TAF** Pontypridd, CF37 1DU.



Cyfarwyddwr Cytadron y
Gwasanaethau Cynffwrdd a Rheng Flaen
Cyngor Bwrdeistref Sirol
Rhondda Cynon Taf,
Ty Sandis, Sandis Road,
Pontypridd, CF37 1DU. **RHONDDA CYNON TAF** Pontypridd, CF37 1DU.

Reproduced from the Ordnance Survey mapping with the permission of the Controller of Her Majesty's Stationery Office. © Crown copyright. Unauthorised reproduction infringes Crown copyright and may lead to prosecution or civil proceedings. Rhondda Cynon Taf CBC Licence No. 100023458