


Rev.	Amendments	Date	Made By	Chk'd By

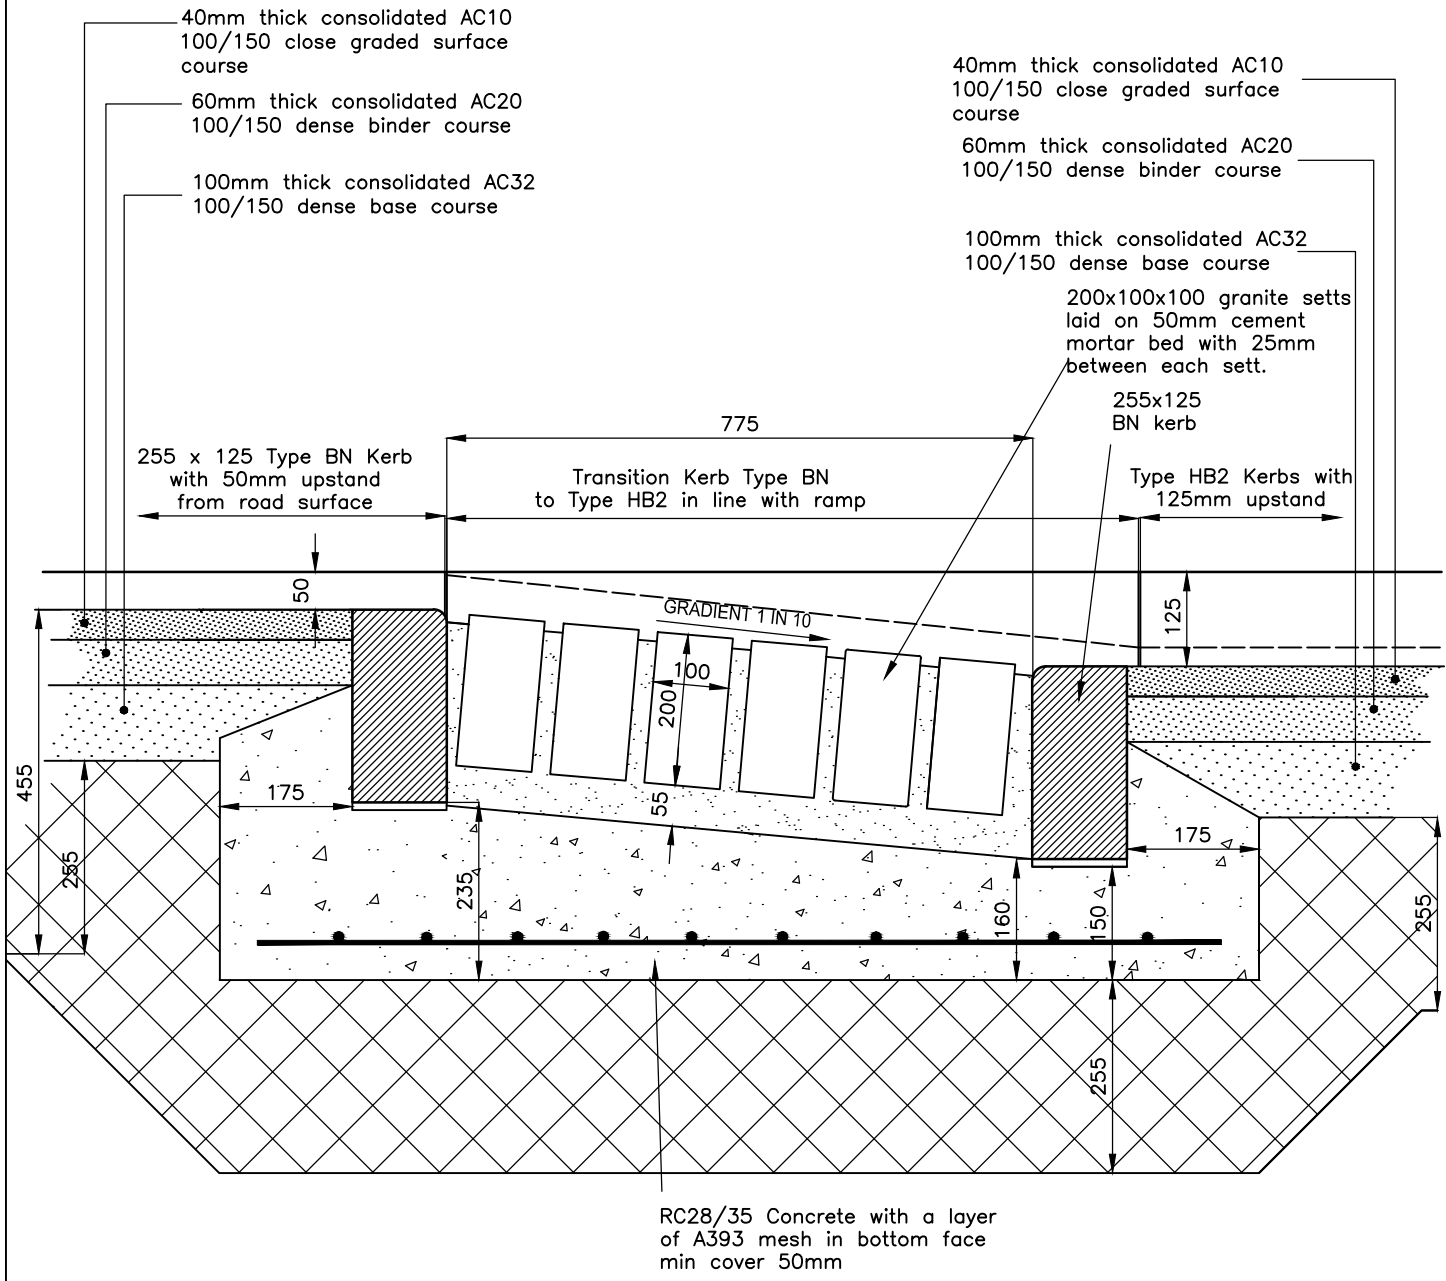

RC28/35 Concrete with a layer of A393 mesh in bottom face min cover 50mm

NOTES

1. All dimensions are in millimetres unless otherwise stated
2. All blocks to be laid in accordance with BS 7533
3. No cut block shall be less than one third of block
4. Weed killer to be applied at formation level
5. Min 50mm cover to A393 reinforcing mesh

RAMP DETAIL FOR RAISED CARRIAGEWAY
MACADAM PLATEAU

HIGHWAY DESIGN GUIDE STANDARD DETAILS

RHONDDA CYNON TAF
COUNTY BOROUGH COUNCIL



Drawn	AR
Checked	ZS
Date	Aug '13
Scale	NTS
Drg. No.	187
Rev.	