
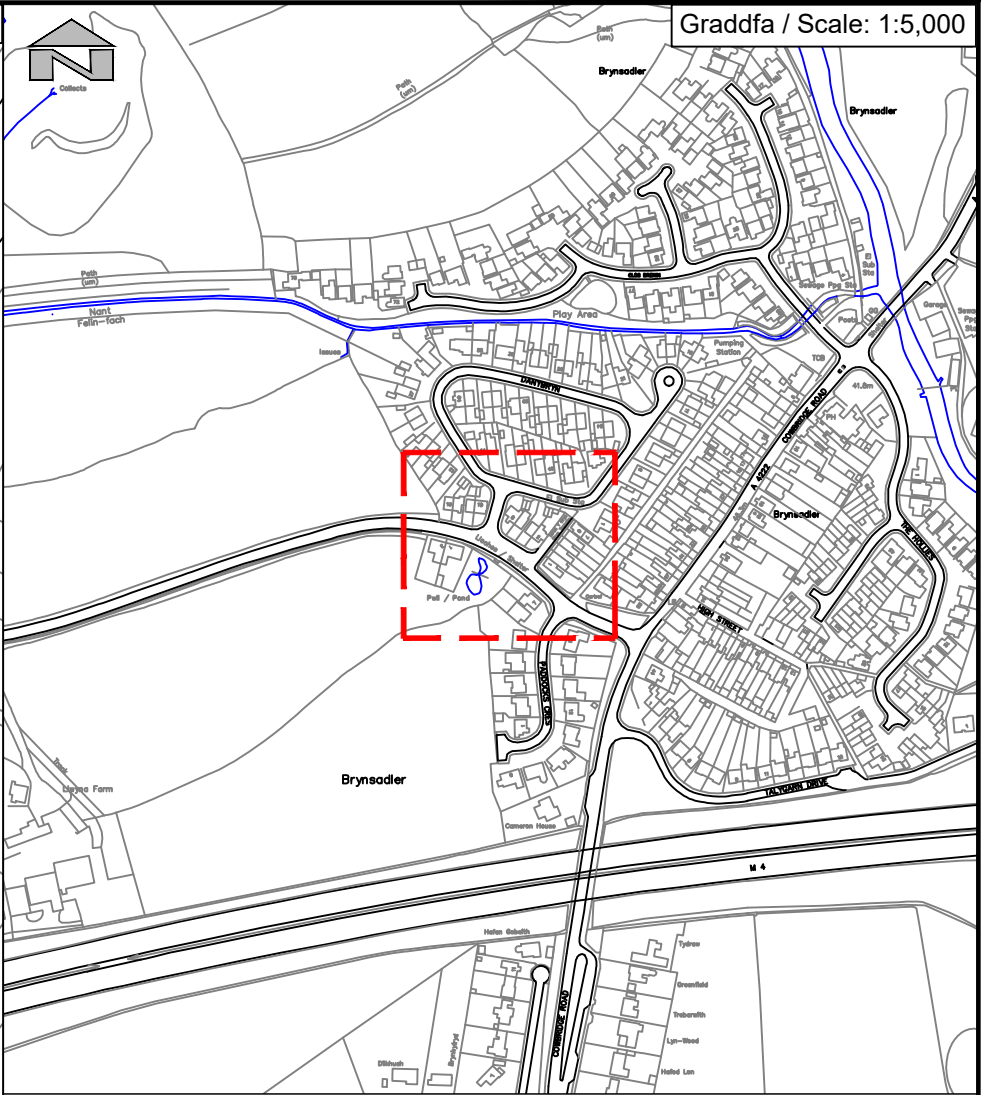


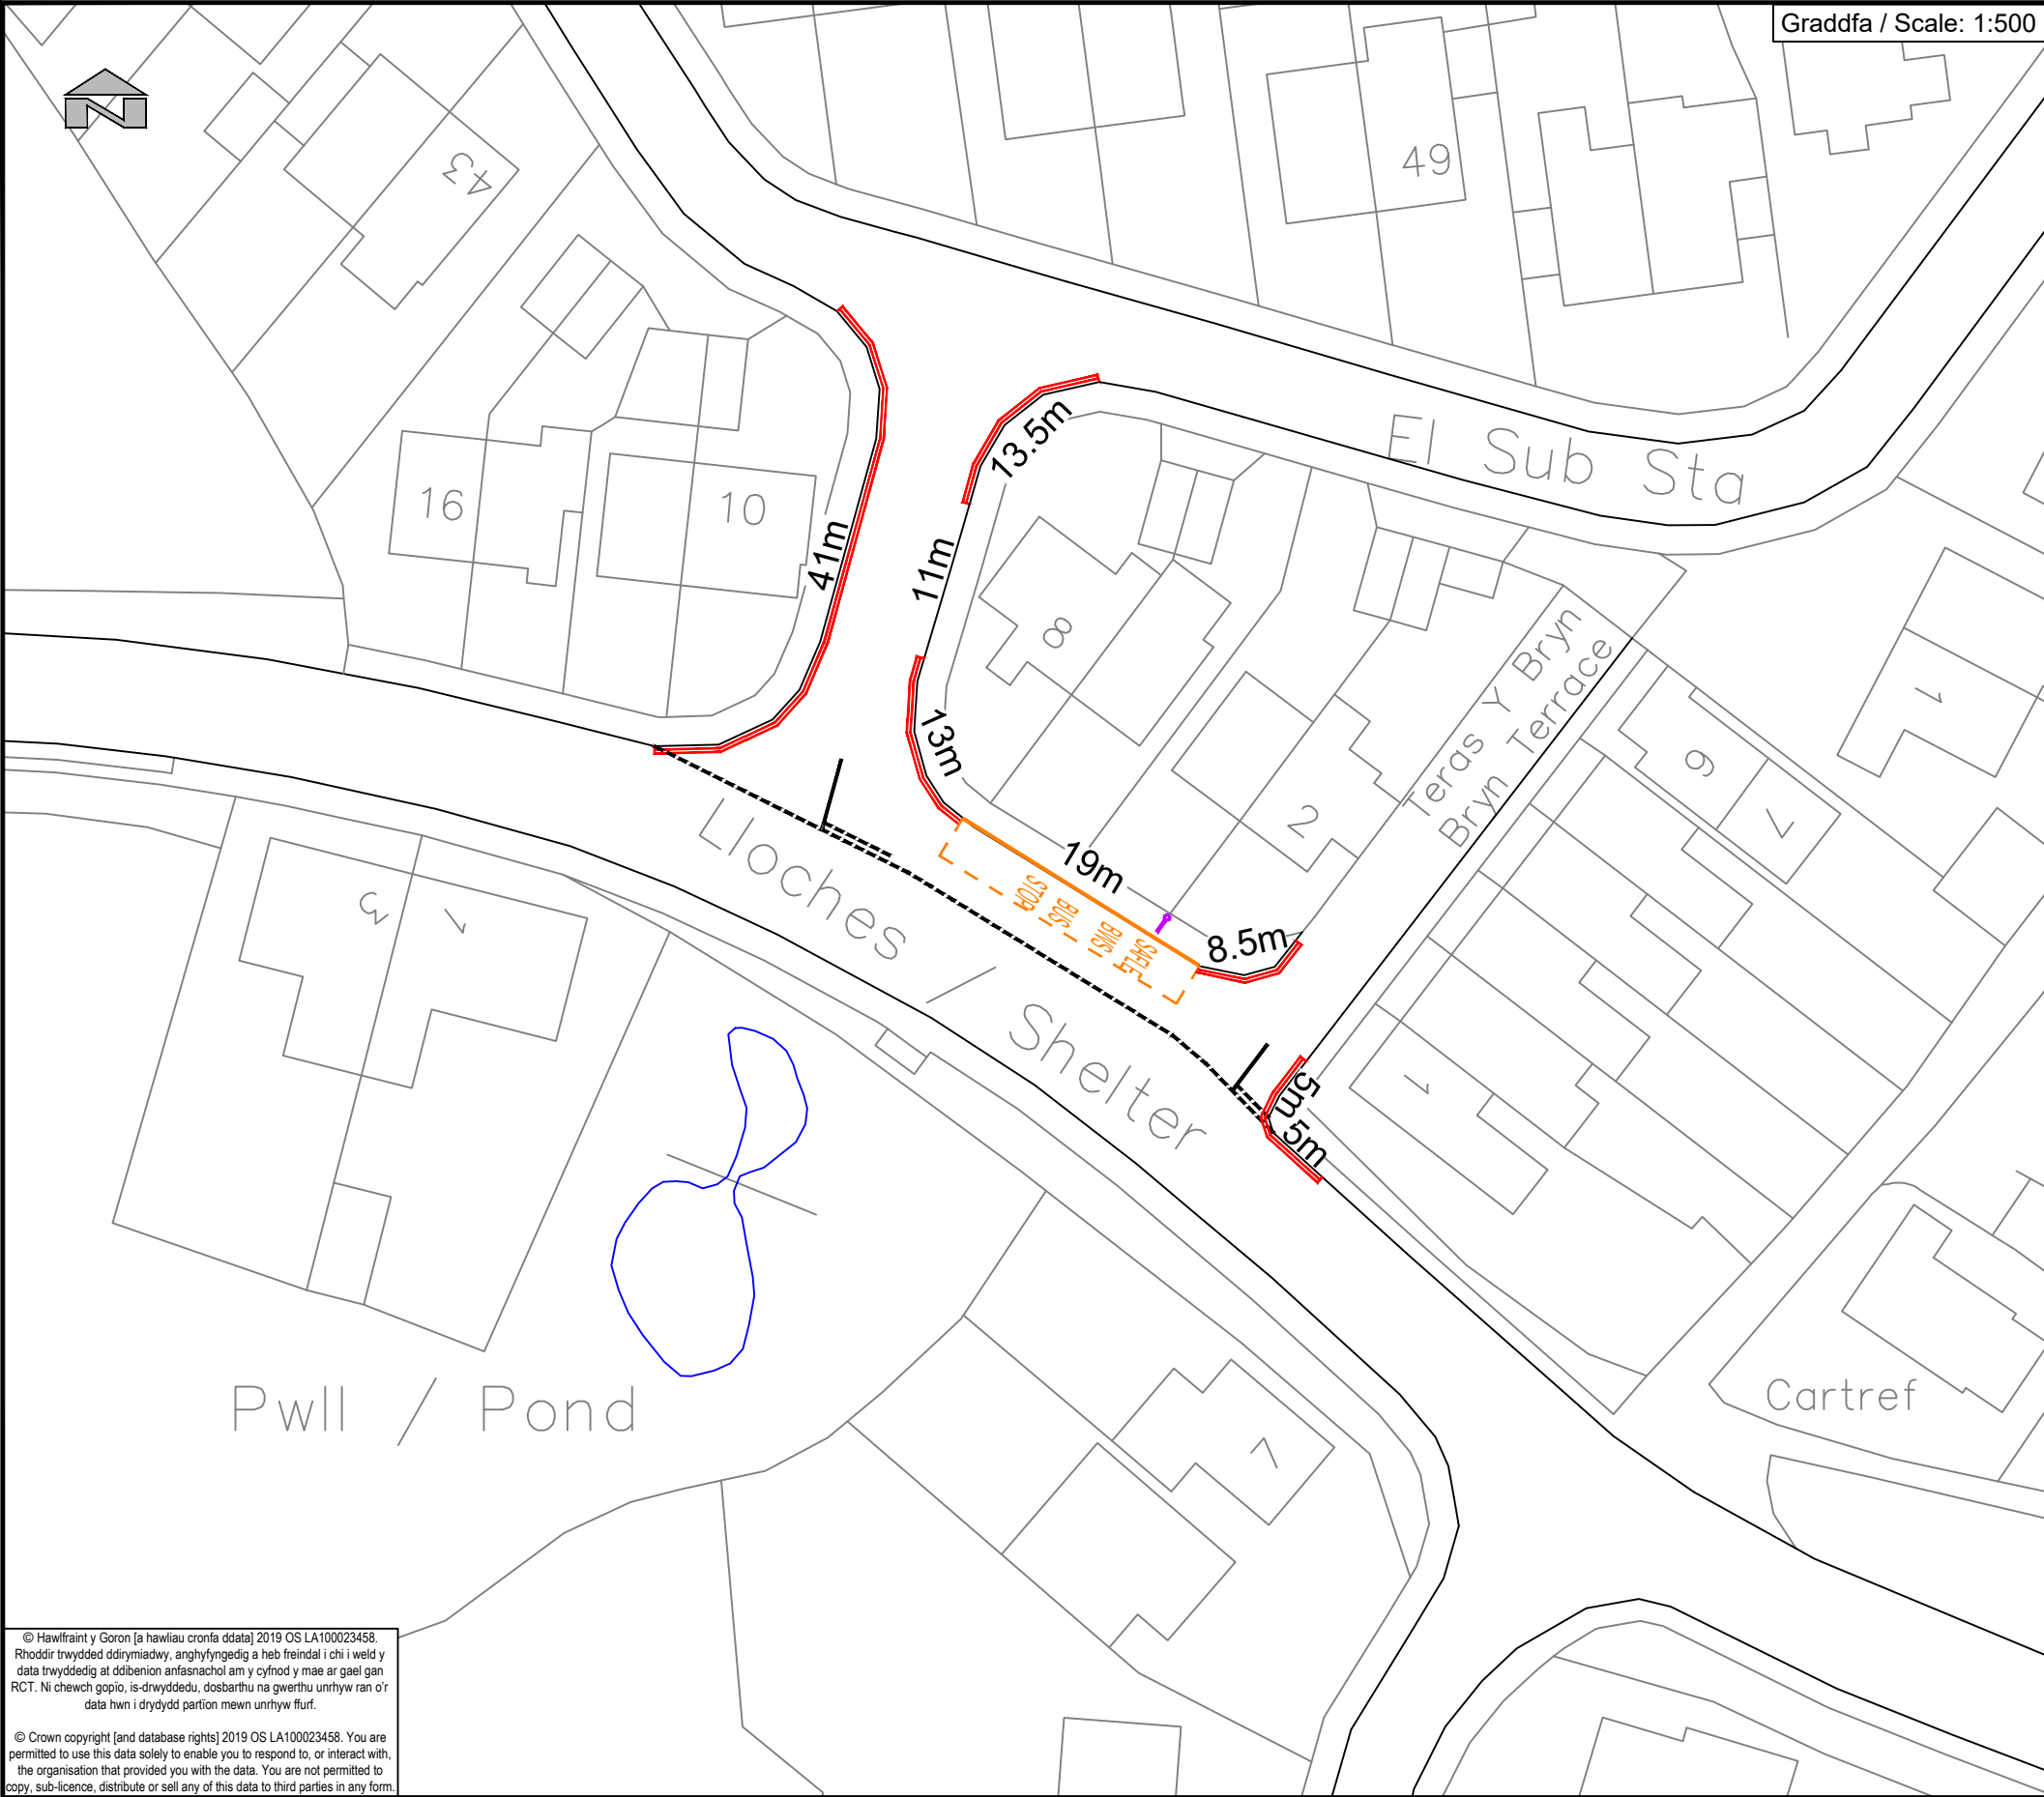

© Hawlfraint y Goron [a hawliau cronfa ddata] 2019 OS LA100023458. Rhoddir trwydded ddirymiadwy, anghyfngedig a heb freindal i chi i weld y data trwyddedig at ddibenion anfasnachol am y cyfnod y mae ar gael gan RCT. Ni chewch gopio, is-drwyddedu, dosbarthu na gwerthu unrhyw ran o'r data hwn i drydydd partion mewn unrhyw ffurf.

© Crown copyright [and database rights] 2019 OS LA100023458. You are permitted to use this data solely to enable you to respond to, or interact with, the organisation that provided you with the data. You are not permitted to copy, sub-licence, distribute or sell any of this data to third parties in any form.

Allwedd / Key	
	Polyn Baner y Safle Bws Presennol Existing Bus Stop Flag Pole
	Cyfyngiadau arfaethedig - Dim aros ar unrhyw adeg Proposed Prohibition Of Waiting At Any Time
	Marciau ffordd 'Safle Bws' arfaethedig Proposed Bus Stop Road Marking
	Marciau Presennol y Gyffordd Existing Junction Markings

 RHONDDA CYNON TAF UNED RHEOLI TRAFFIG / TRAFFIC MANAGEMENT Ty Sardis/Sardis House, Heol Sardis/Sardis Road, Pontypridd, CF37 1DU Ffôn/Tel: 01443 425001 Ffacs/Fax: 01443 490414	Cleient/ Client CBS Rhondda Cynon Taf Rhondda Cynon Taf CBC Prosiect/ Project IF256	Teitl y Llund Dwg Title Heol Llanhari / Llanharry Road, Brynsadler Cyfyngiadau Aros Arfaethedig Proposed Waiting Restrictions	Manylion Adolygiad/Revision Details Gan/By Dyddiad/Date Adolygiad/Revision		
			Rhif y Prosiect/ Project No. IF256	Graddfa/ Scale @ A3 AMRYWIOL / VARIOUS	Dyddiad/ Date 08/2025
			Rhif y Llund Dwg No. TM25/376/PN	Adolygiad/ Revision P03	
			Paratowyd gan/ Prepared by: IC	Gwiriwyd gan/ Checked by: MP	Cymeradwywyd gan/ Approved by: DK