





© Hawfraint y Goron [a hawliau'r gronfa ddata] 2019 OS LA100023458. Mae hawl gyda chi i ddefnyddio'r data yma dim ond at ddibenion ymateb i'r sefydliad sy'n rhoi'r data i chi, neu at ddibenion cysylltu ag ef. Does dim hawl gyda chi i gopïo neu is-drwyddedu'r data yma ar ran trydydd partion, neu'i ddosbarthu neu'i werthu iddyn nhw.

© Crown copyright [and database rights] 2019 OS LA100023458. You are permitted to use this data solely to enable you to respond to, or interact with, the organisation that provided you with the data. You are not permitted to copy, sub-licence, distribute or sell any of this data to third parties in any form.

ALLWEDD	
	Cyfyngiadau Dim Aros Presennol (Llinellau Dwbl Melyn) a fydd yn aros
	Cyfyngiadau Dim Aros Arfaethedig (Llinellau Melyn Dwbl)
	Dileu'r Llinellau Melyn Dwbl Presennol
	Marciau Cadw'n Glir Arfaethedig

Nodiadau:		
Manylion Adolygiad/Revision Details		
Rhif y Proiect/ Project No.	Graddfa/ Scale @ A3	Dyddiad/ Date
IF122	1:1,000	MEH-19
Rhif y Llun/ Dwg No.	Adolygiad/ Revision	
T2019/75/1	P02	
Paratowyd gan/ Prepared by:	Gwiriwyd gan/ Checked by:	Gymeradwywyd gan/ Approved by:
DK	AP	TP



RHONDDA CYNON TAF
FFYNIANT, DATBLYGU, A
GWASANAETHAU RHENG-FLAEN

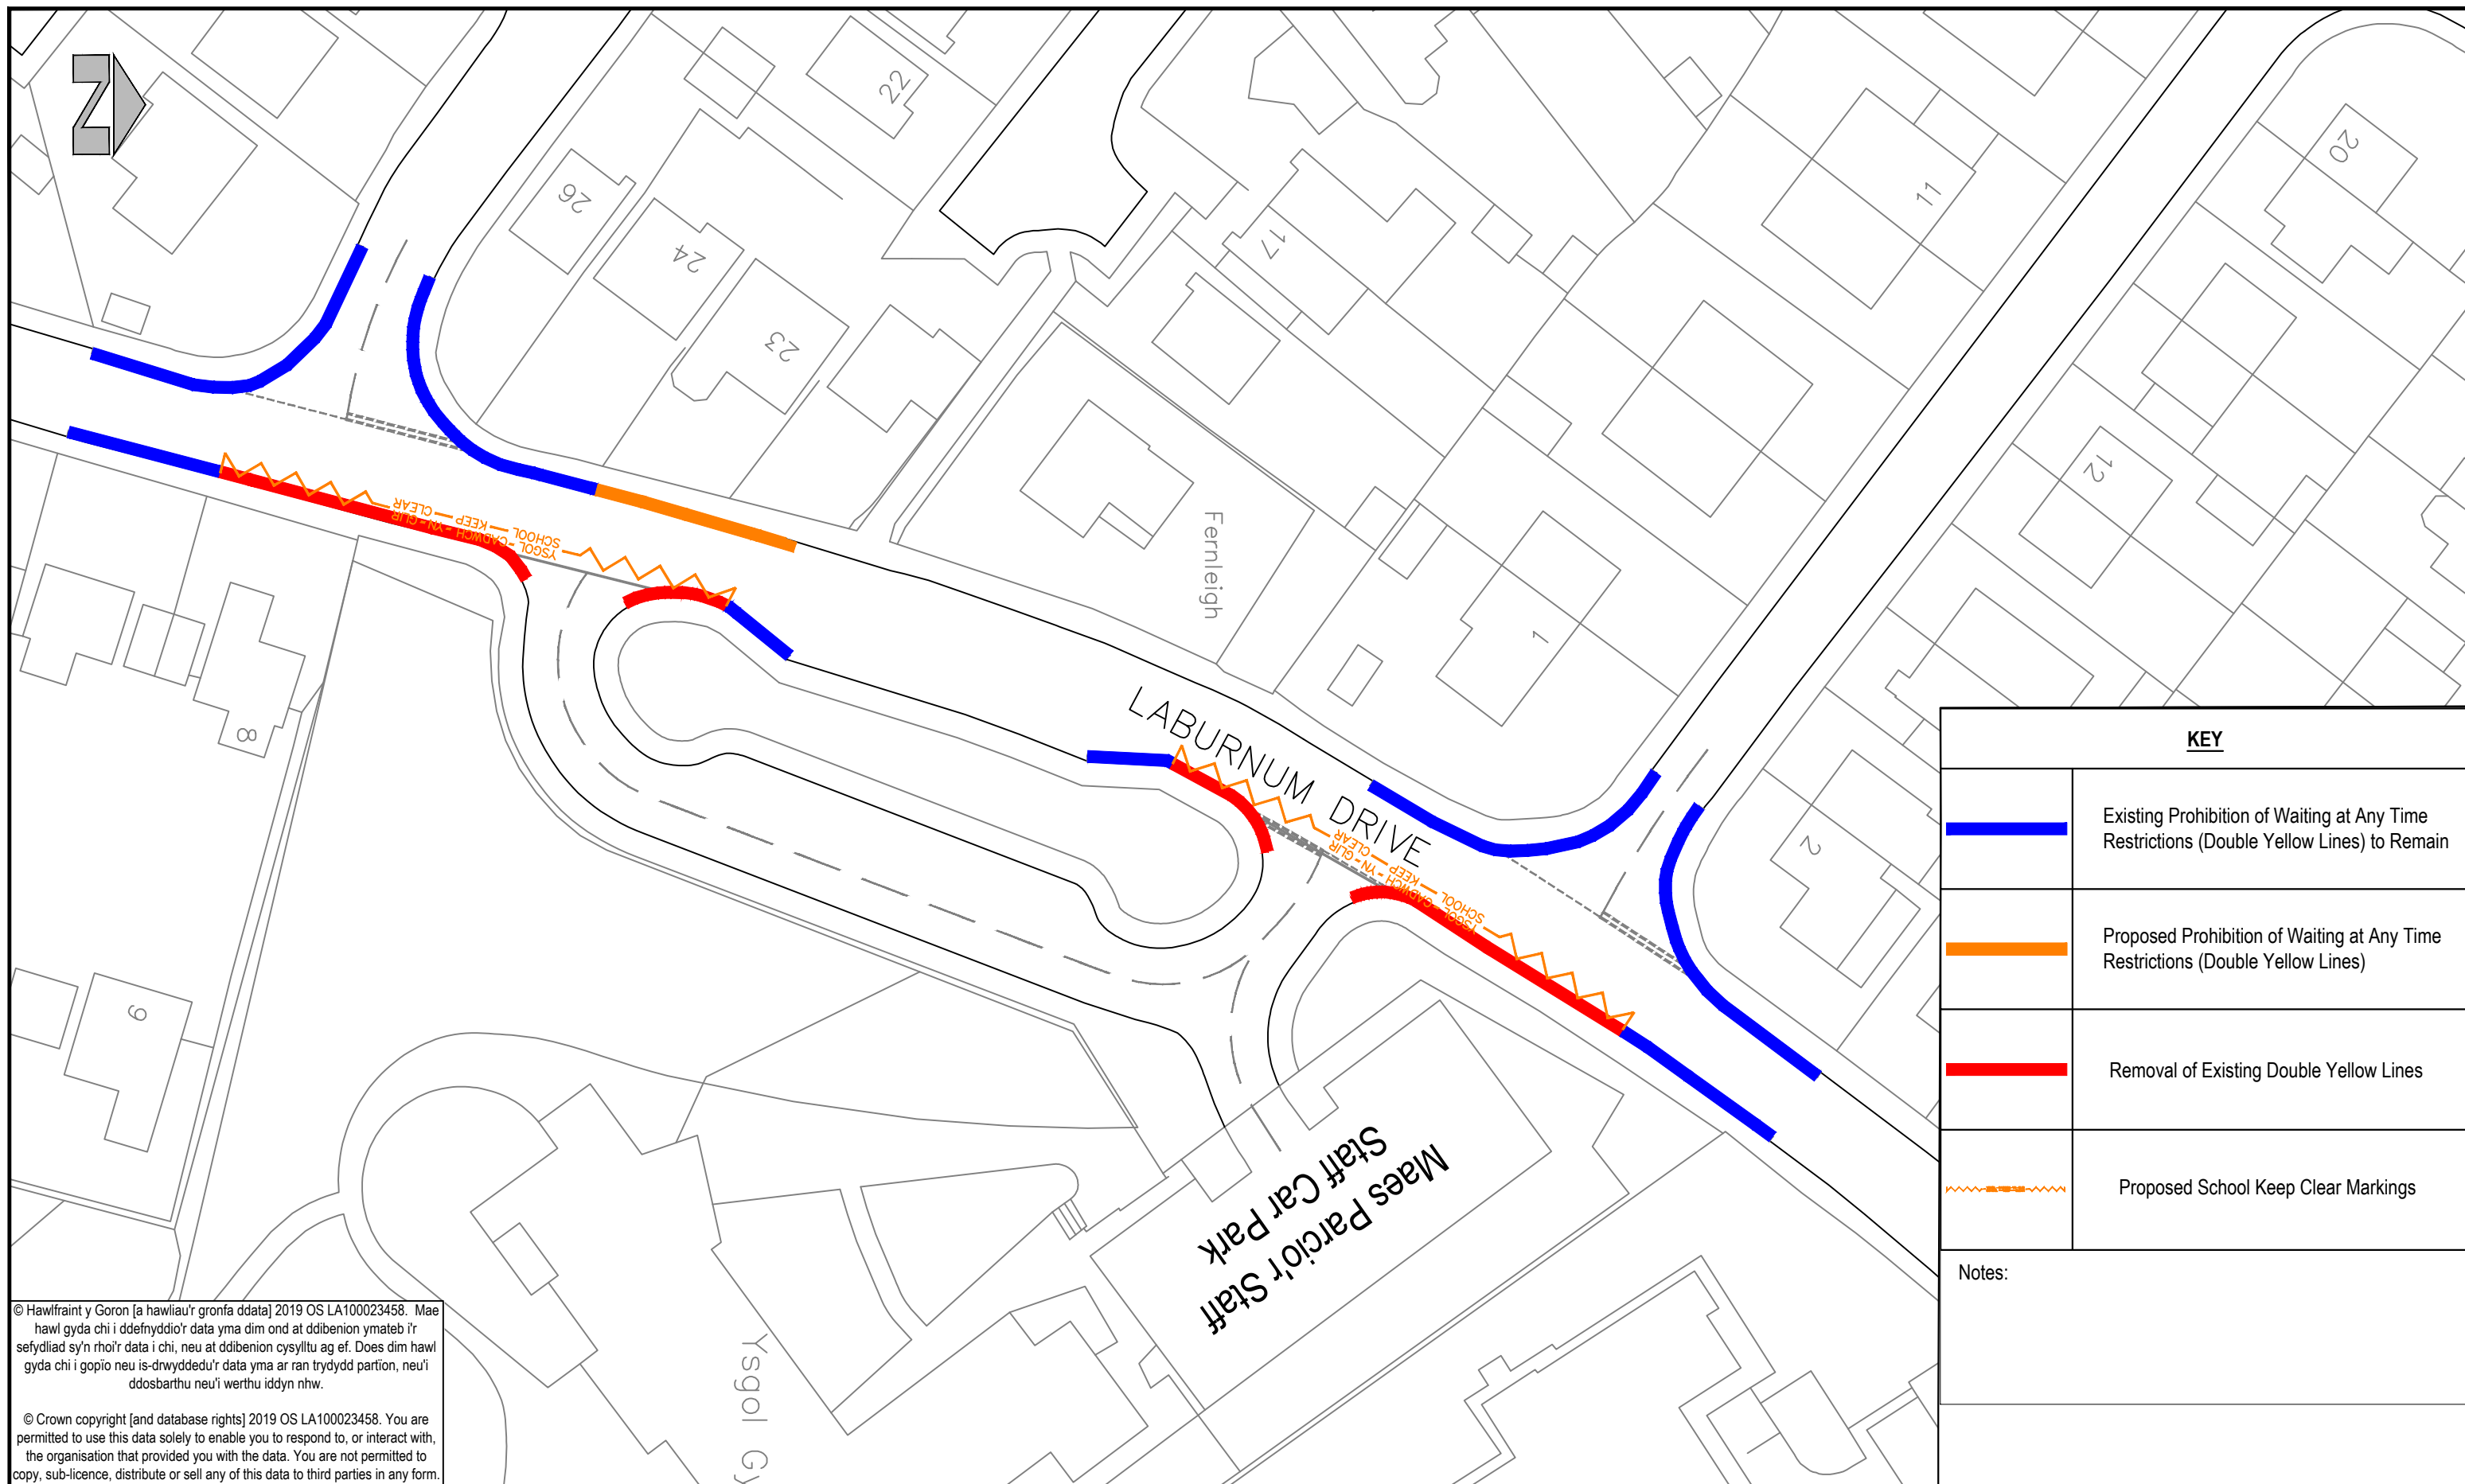
RHONDDA CYNON TAF
PROSPERITY, DEVELOPMENT AND
FRONTLINE SERVICES





PROSIECTAU STRATEGOL/STRATEGIC PROJECTS
Ty Sardis/Sardis House, Heol Sardis/Sardis Road, Pontypridd, CF37 1DU
Ffon/Tel: 01443 425001 Ffacs/Fax: 01443 490414

Cleient/ Client	Cyngor Bwrdeistref Sirol Rhondda Cynon Taf
Prosiect/ Project	YGG Aberdâr

Teitl y Llun/ Dwg Title	Cyfyngiadau Aros Arfaethedig
-------------------------	------------------------------

Print Date: 09/07/2019 09:49:08



KEY	
	Existing Prohibition of Waiting at Any Time Restrictions (Double Yellow Lines) to Remain
	Proposed Prohibition of Waiting at Any Time Restrictions (Double Yellow Lines)
	Removal of Existing Double Yellow Lines
	Proposed School Keep Clear Markings

Notes:		
Manylion Adolygiad/Revision Details		
Rhif y Proiect/ Project No.	Graddfa/ Scale @ A3	Dyddiad/ Date
IF122	1:1,000	JUN-19
Rhif y Llun/ Dwg No.	Adolygiad/ Revision	
T2019/75/1	P02	
Paratowyd gan/ Prepared by:	Gwiriwyd gan/ Checked by:	Gymeradwywyd gan/ Approved by:
DK	AP	TP

© Hawfraint y Goron [a hawliau'r gronfa ddata] 2019 OS LA100023458. Mae hawl gyda chi i ddefnyddio'r data yma dim ond at ddibenion ymateb i'r sefydliad sy'n rhoi'r data i chi, neu at ddibenion cysylltu ag ef. Does dim hawl gyda chi i gopïo neu is-drwyddedu'r data yma ar ran trydydd partion, neu'i ddosbarthu neu'i werthu iddyn nhw.

© Crown copyright [and database rights] 2019 OS LA100023458. You are permitted to use this data solely to enable you to respond to, or interact with, the organisation that provided you with the data. You are not permitted to copy, sub-licence, distribute or sell any of this data to third parties in any form.



RHONDDA CYNON TAF
FFYNIANT, DATBLYGU, A
GWASANAETHAU RHENG-FLAEN

RHONDDA CYNON TAF
PROSPERITY, DEVELOPMENT AND
FRONTLINE SERVICES

PROSIECTAU STRATEGOL/STRATEGIC PROJECTS
Ty Sardis/Sardis House, Heol Sardis/Sardis Road, Pontypridd, CF37 1DU
Ffon/Tel: 01443 425001 Ffacs/Fax: 01443 490414

Cleient/ Client
**Rhondda Cynon Taf
County Borough Council**

Prosiect/ Project
YGG Aberdare

Teitl y Llun/ Dwg Title
Proposed Waiting Restrictions

Print Date: 09/07/2019 09:49:49