


Rev.	Amendments	Date	Made By	Chk'd By

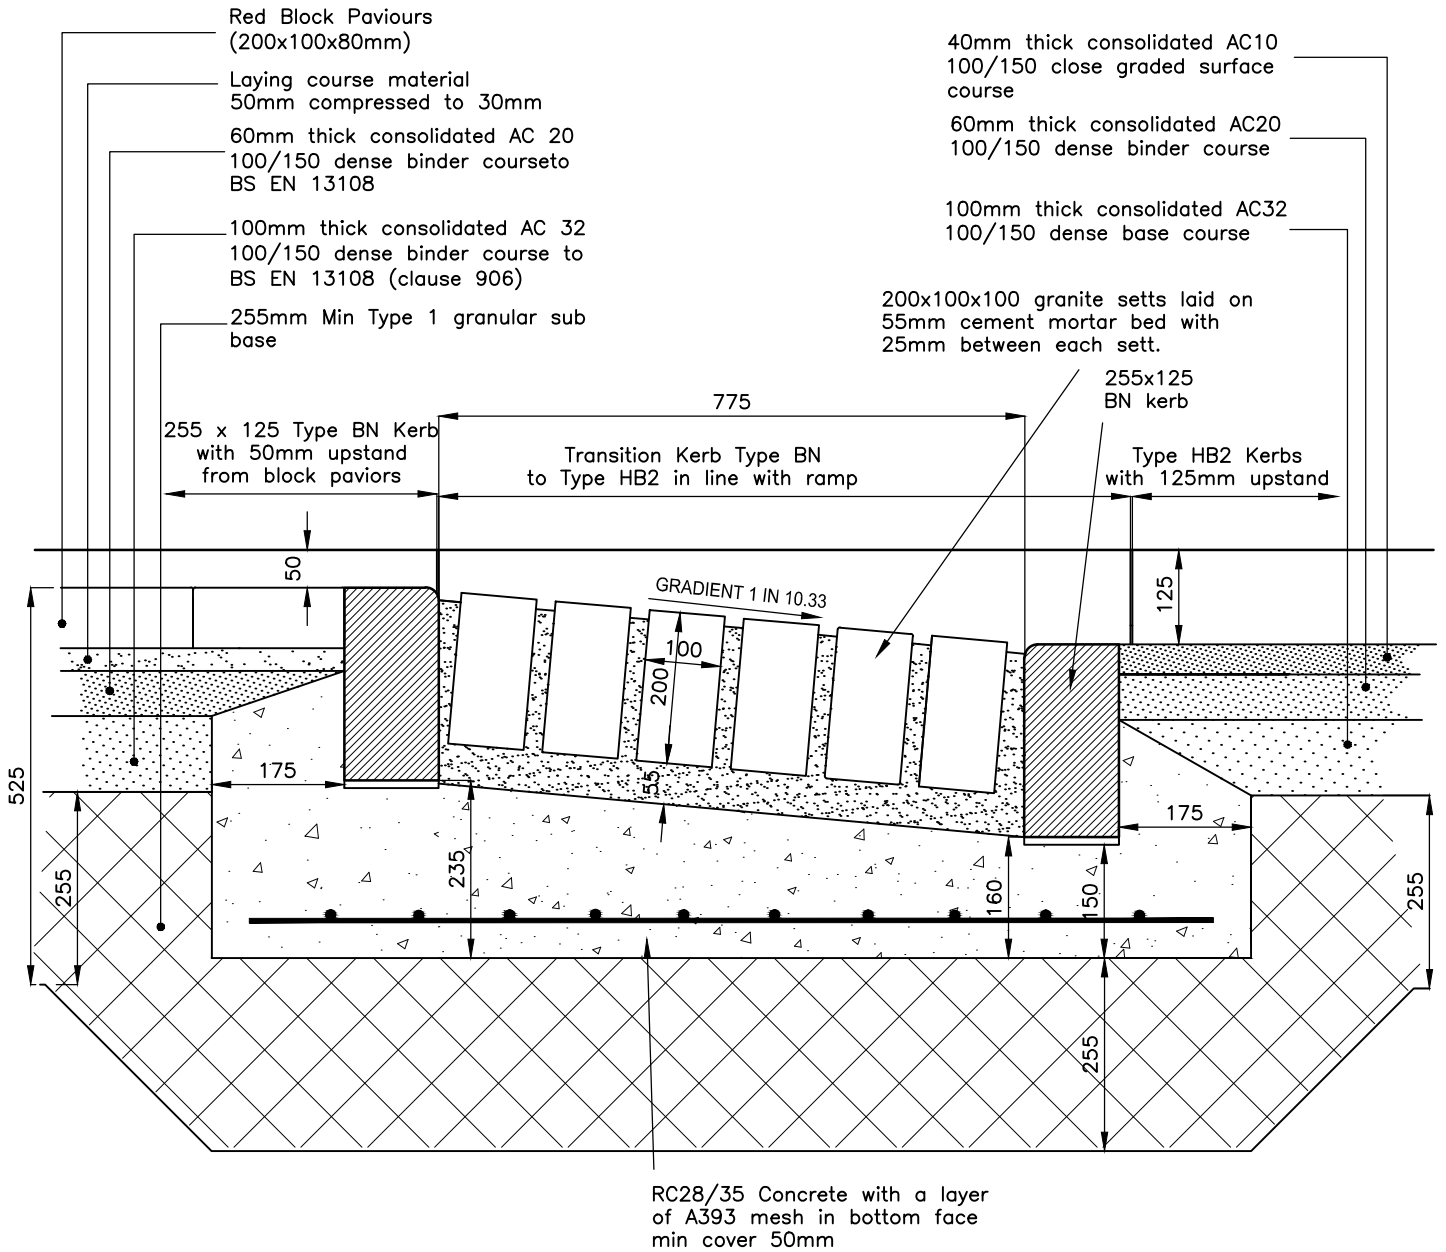

NOTES

1. All dimensions are in millimetres unless otherwise stated
2. All blocks to be laid in accordance with BS 7533
3. No cut block shall be less than one third of block
4. Weed killer to be applied at formation level
5. Min 50mm cover to A393 reinforcing mesh

**RAMP DETAIL FOR RAISED CARRIAGEWAY
BLOCK PAVIOUR PLATEAU**

HIGHWAY DESIGN GUIDE STANDARD DETAILS

**RHONDDA CYNON TAF
COUNTY BOROUGH COUNCIL**



Drawn	AR
Checked	ZS
Date	Aug '13
Scale	NTS
Drg. No.	186
Rev.	