


Rev.	Amendments	Date	Made By	Chk'd By

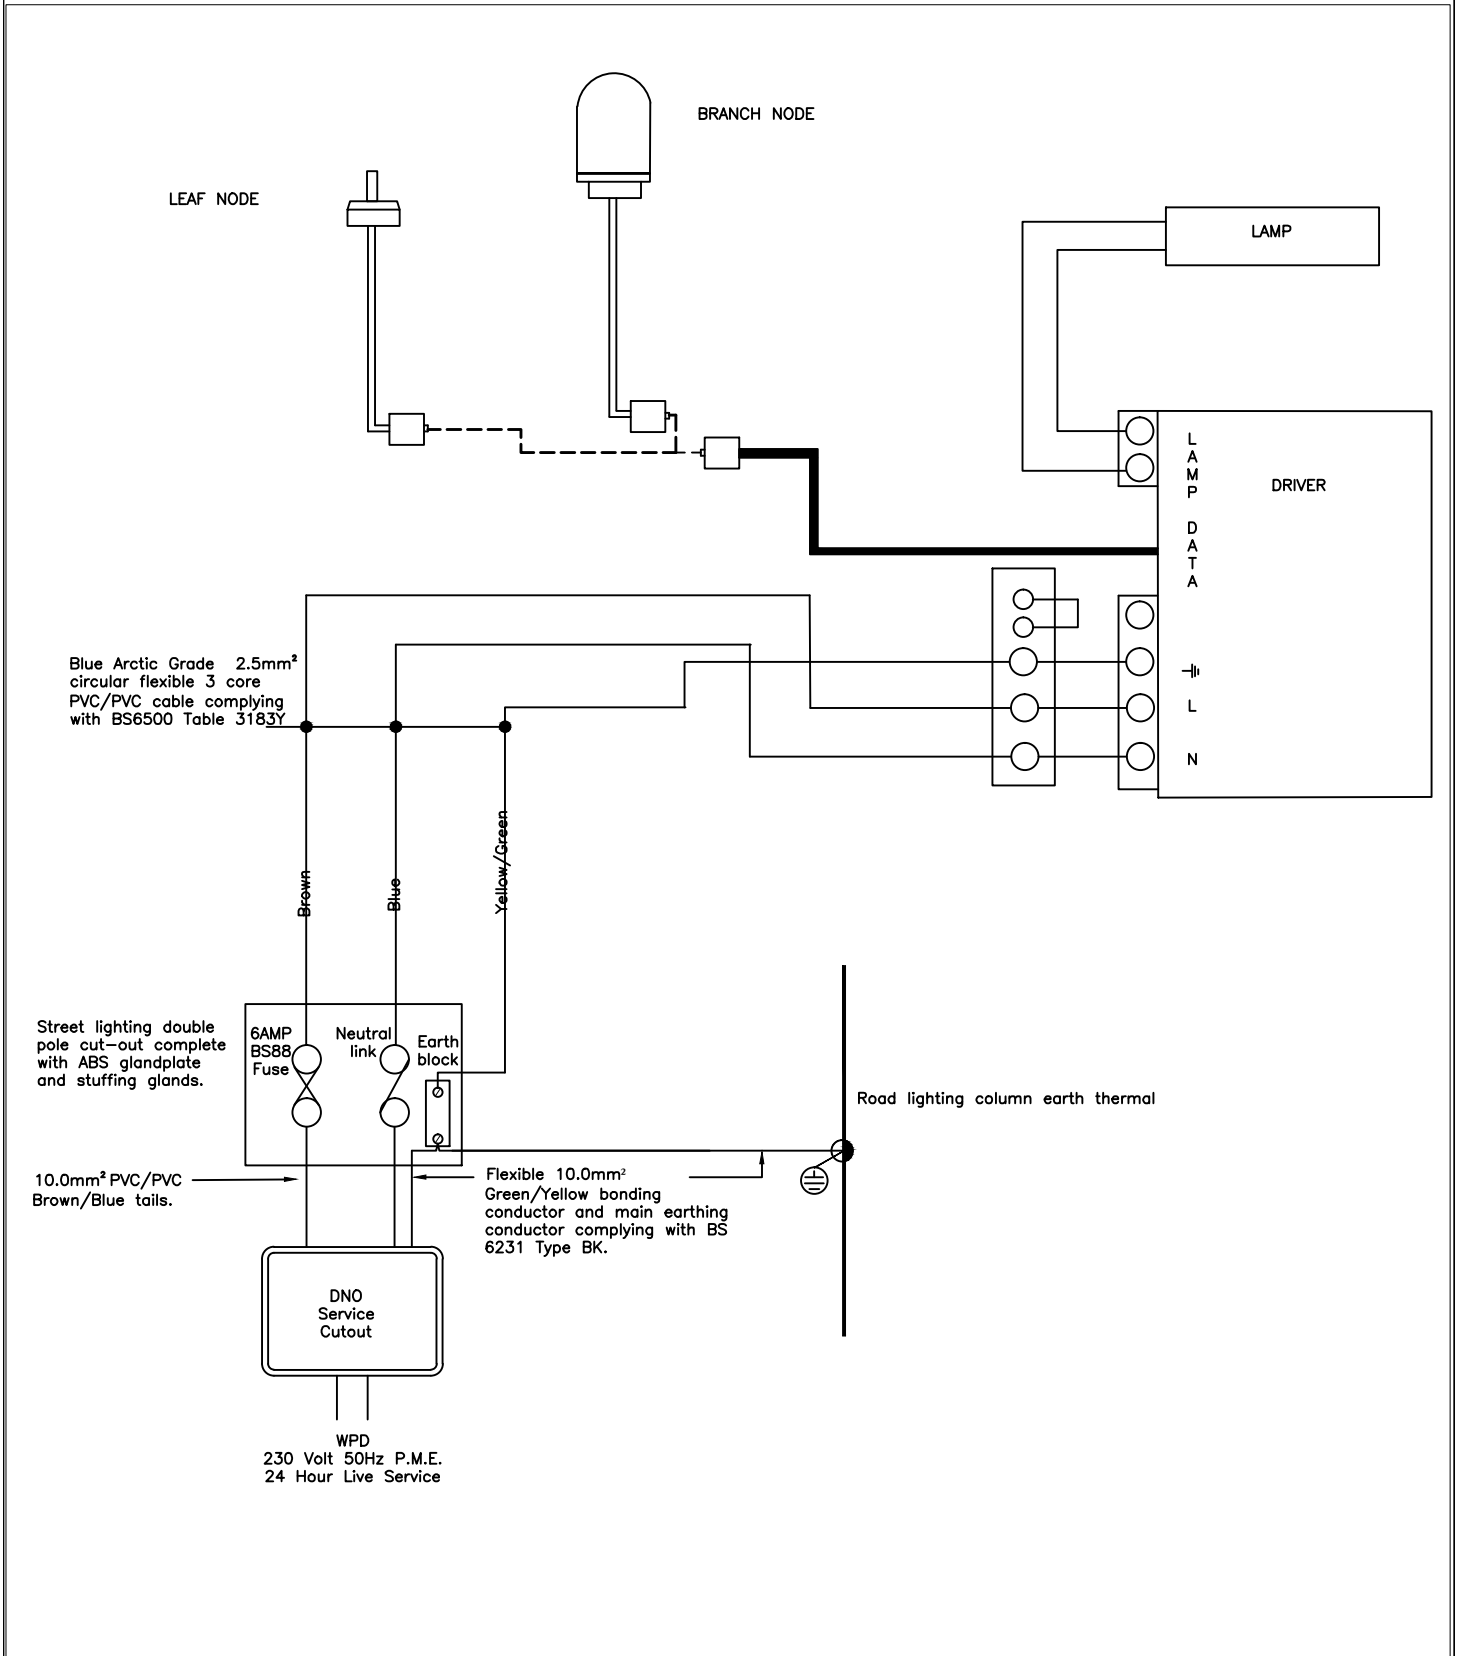

WIRING DIAGRAM CUT-OUT TO HARVARD LEAFNUT ENABLED DRIVER UNIT SUPPLIED BY WPD 230 VOLT 50 Hz PME SERVICE

HIGHWAY DESIGN GUIDE STANDARD DETAILS

Drawn	CLF
Checked	RMD
Date	Jan 14
Scale	NTS
Drg. No.	309
Rev.	

RHONDDA CYNON TAF
COUNTY BOROUGH COUNCIL

