


**Allwedd / Key**

Marciau heol 'Dim Aros ar Unrhyw Adeg' arfaethedig



Proposed 'No Waiting at Any Time' road markings

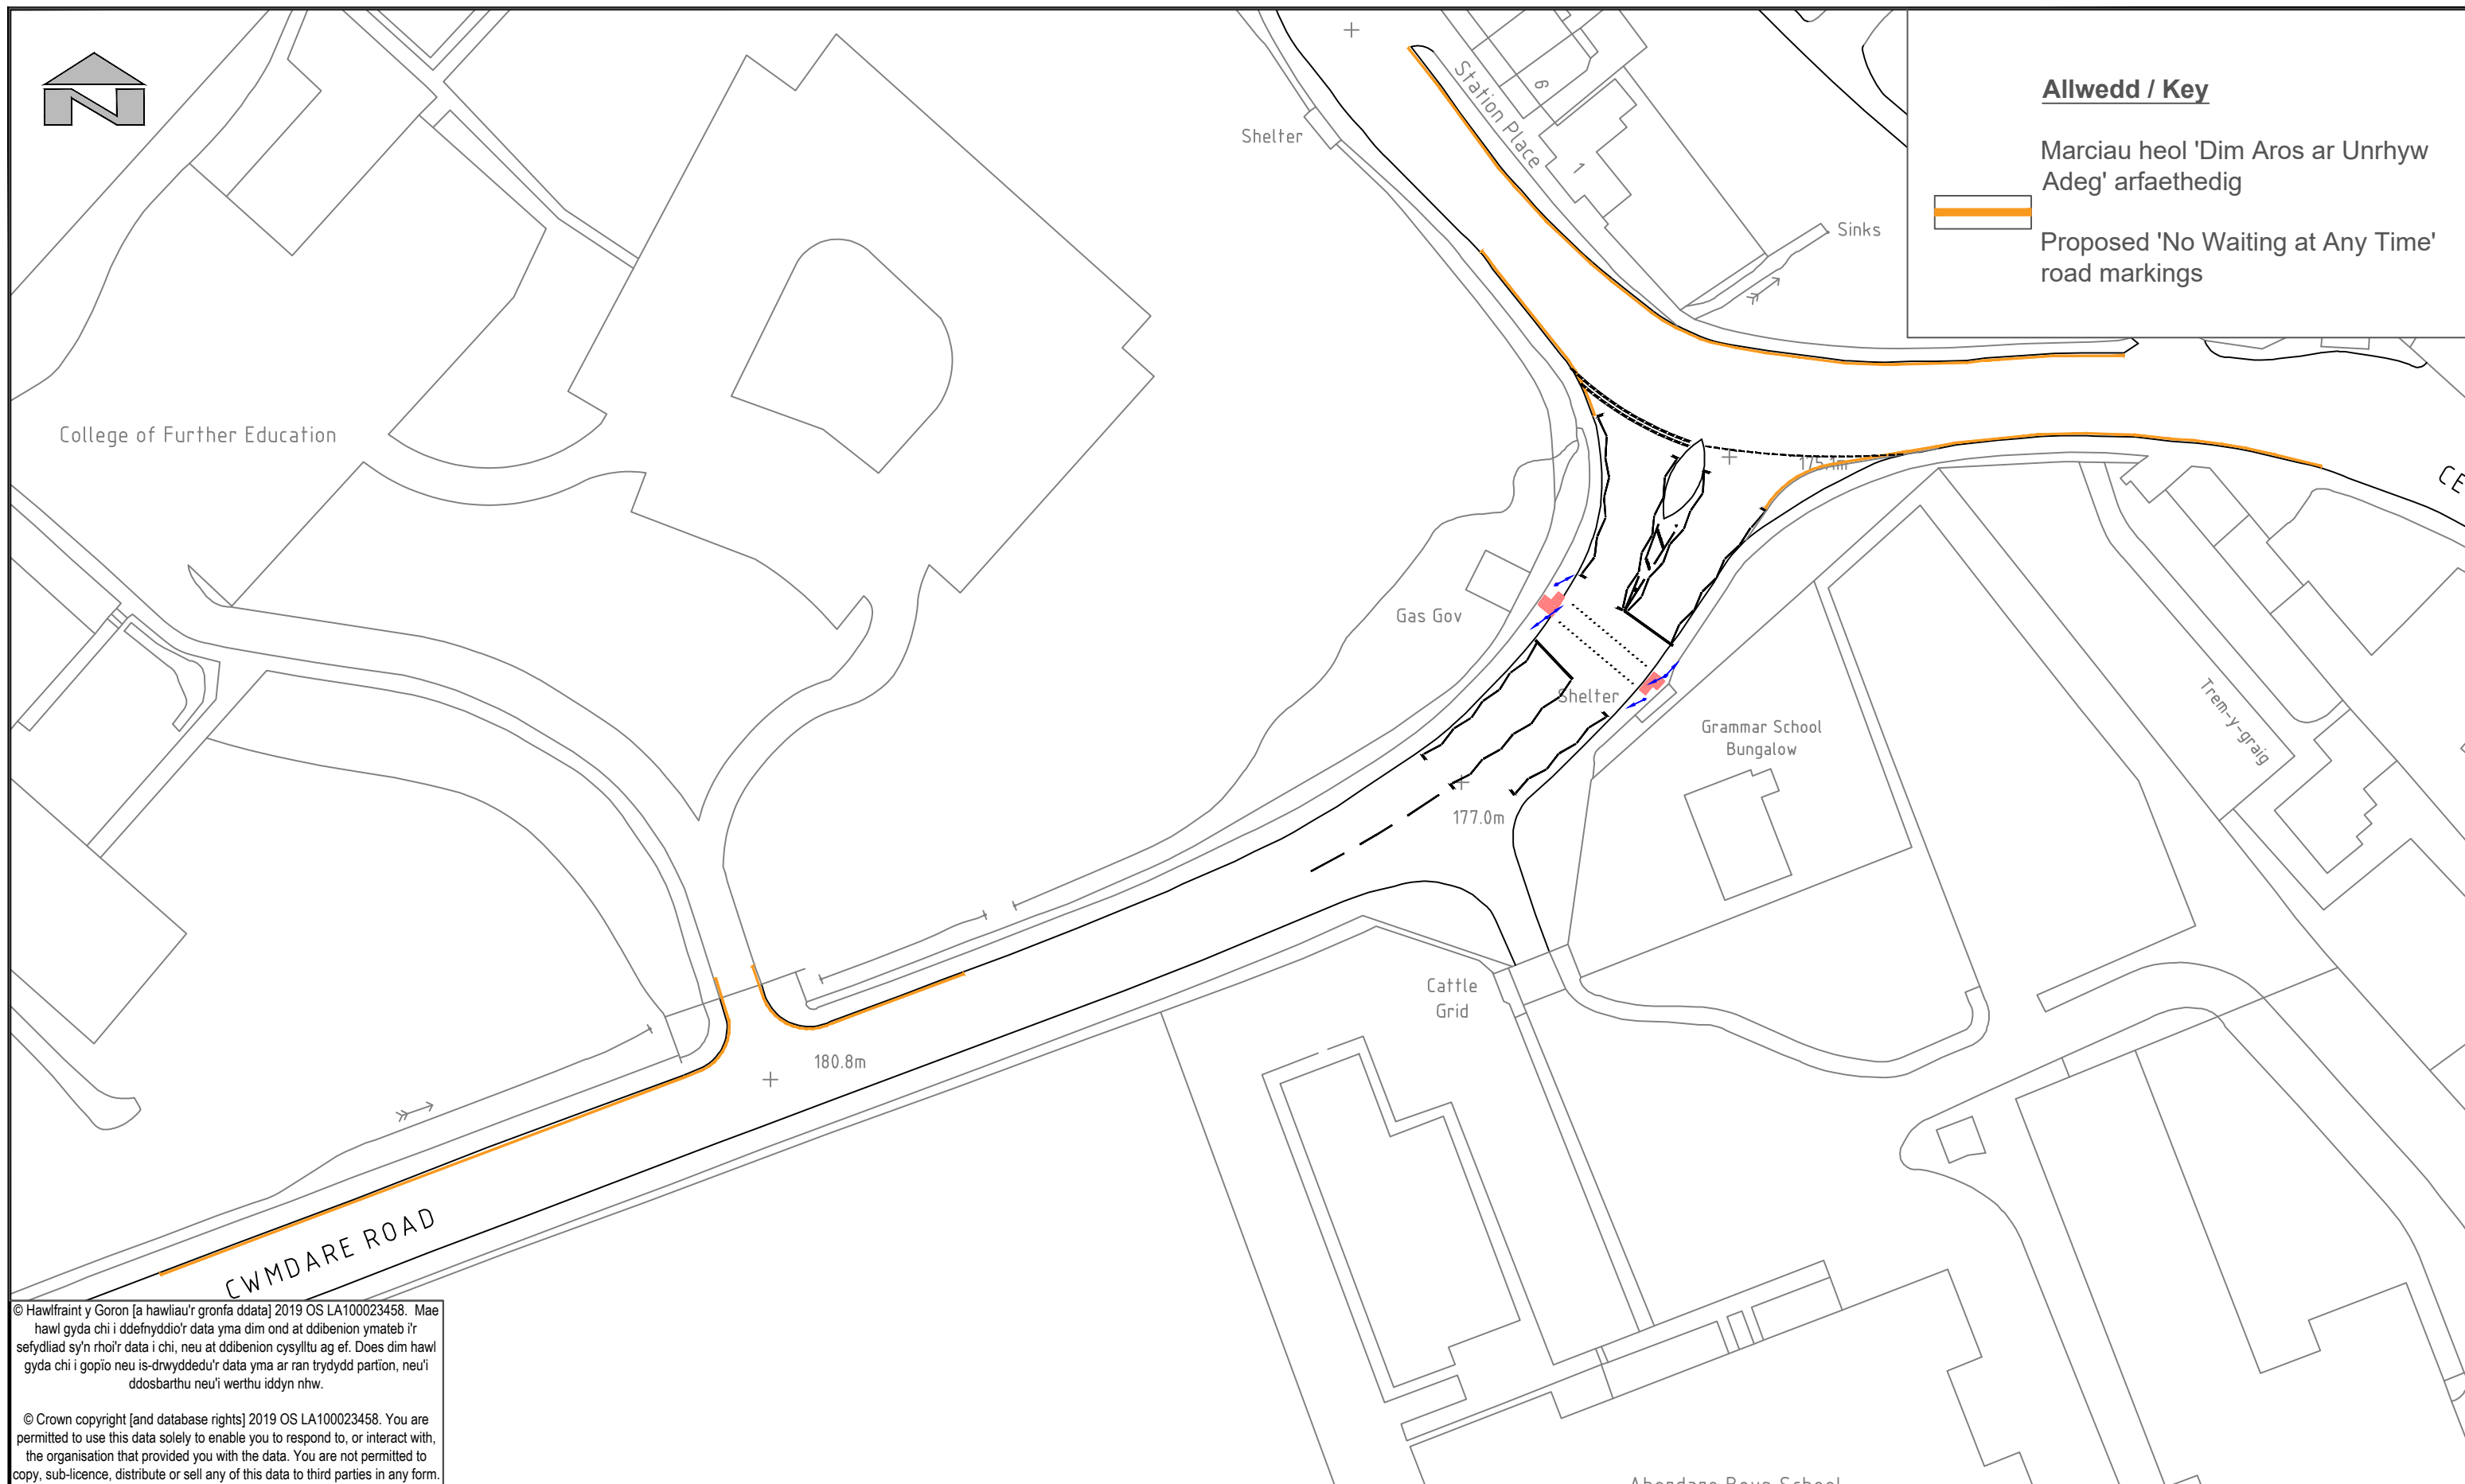

© Hawfraint y Goron [a hawliau'r gronfa ddata] 2019 OS LA100023458. Mae hawl gyda chi i ddefnyddio'r data yma dim ond at ddibenion ymateb i'r sefydliad sy'n rhoi'r data i chi, neu at ddibenion cysylltu ag ef. Does dim hawl gyda chi i gopïo neu is-drwyddedu'r data yma ar ran trydydd partion, neu'i ddsbarthu neu'i werthu iddyn nhw.  
© Crown copyright [and database rights] 2019 OS LA100023458. You are permitted to use this data solely to enable you to respond to, or interact with, the organisation that provided you with the data. You are not permitted to copy, sub-licence, distribute or sell any of this data to third parties in any form.



RHONDDA CYNON TAF  
FFYNIANT, DATBLYGU, A  
GWASANAETHAU RHENG-FLAEN  
  
RHONDDA CYNON TAF  
PROSPERITY, DEVELOPMENT AND  
FRONTLINE SERVICES

PROSIECTAU STRATEGOL/STRATEGIC PROJECTS  
Ty Sardis/Sardis House, Heol Sardis/Sardis Road, Pontypridd, CF37 1DU  
Ffôn/Tel: 01443 425001 Ffacs/Fax: 01443 490414

Cleient/ Client  
**Rhondda Cynon Taf  
County Borough Council**

Prosiect/ Project  
**Proposed Pedestrian Crossing and  
Waiting Restrictions**

Teitl y Llund / Dwg Title  
**IF132 - Croesfan i Gerddwyr a Chyfyngiadau  
Aros Arfaethedig  
Heol Cwmdare, Aberdâr/Cwmdare Road, Aberdare**

Manylion Adolygiad/Revision Details		Gan/By	Dyddiad/Date	Adolygiad/Revision
Rhif y Prosiect/ Project No. <b>IF132</b>	Graddfa/ Scale @ A3 <b>NTS</b>		Dyddiad/ Date <b>04/03/2020</b>	
Rhif y Llund/ Dwg No. <b>T2020/21/1</b>			Adolygiad/ Revision <b>-</b>	
Paratowyd gan/ Prepared by: <b>JC</b>	Gwiriwyd gan/ Checked by: <b>CH</b>		Cymeradwywyd gan/ Approved by: <b>ATP</b>	

Print Date: 05/03/2020 11:02:20