

YSGOL CADWCH YN GLIR - KEEP - CLEAR

© Hawffraint y Goron [a hawliau cronfa ddata] 2019 OS LA100023458. Rhoddir trwydded ddirymiadwy, anghyfyngedig a heb freindal i chi i weld y data lwyddedig at ddibenion anfasnachol am y cyfnod y mae ar gael gan RCT. Ni chewch gopio, is-drwyddedu, dosbarthu na gwerthu unrhyw ran o'r data hwn i drydydd partion mewn unrhyw ffurf.

© Crown copyright [and database rights] 2019 OS LA100023458. You are permitted to use this data solely to enable you to respond to, or interact with, the organisation that provided you with the data. You are not permitted to copy, sub-licence, distribute or sell any of this data to third parties in any form.

ALLWEDD			
	MESURAU ARAFU TRAFFIG PRESENNOL I AROS	Gan/By	Dyddiad/Date
	CROESFAN SEBRA ARFAETHEDIG	Graddfa/ Scale @ A3	Dyddiad/ Date
	GWAITH SYMUD ARFAETHEDIG - MARCIAU YSGOL CADWCH YN GLIR PRESENNOL	Rhif y Llyn/ Dwg No.	Adolygiad/ Revision
	GOLAU CROESI ARFAETHEDIG	Rhif y Proiect/ Project No.	Dyddiad/ Date
Noder:			
Manylion Adolygiad/Revision Details		Gan/By	
Rhif y Proiect/ Project No. IF149		Graddfa/ Scale @ A3 1:125	
Rhif y Llyn/ Dwg No. T2019/108/1		Dyddiad/ Date OCT-19	
Paratowyd gan/ Prepared by: DK		Cymeradwywyd gan/ Approved by: TP	
Gwiriwyd gan/ Checked by: AP		Adolygiad/ Revision P01	

**RHONDDA CYNON TAF**  
FFYNIANT, DATBLYGU, A GWASANAETHAU RHENG-FLAEN

RHONDDA CYNON TAF  
PROSPERITY, DEVELOPMENT AND FRONTLINE SERVICES


**UNED RHEOLI TRAFFIG / TRAFFIC MANAGEMENT**  
Ty Sardis/Sardis House, Heol Sardis/Sardis Road, Pontypridd, CF37 1DU  
Ffôn/Tel: 01443 425001 Ffacs/Fax: 01443 490414

Cleient/ Client  
**CBS Rhondda Cynon Taf | Rhondda Cynon Taf CBC**

Proiect/ Project  
**Stryd y Celyn, Rhydfelen**

Teitl y Llyn/ Dwg Title  
**Croesfan Arfaethedig i Gerddwyr**

Print Date: 30/10/2019 13:24:03

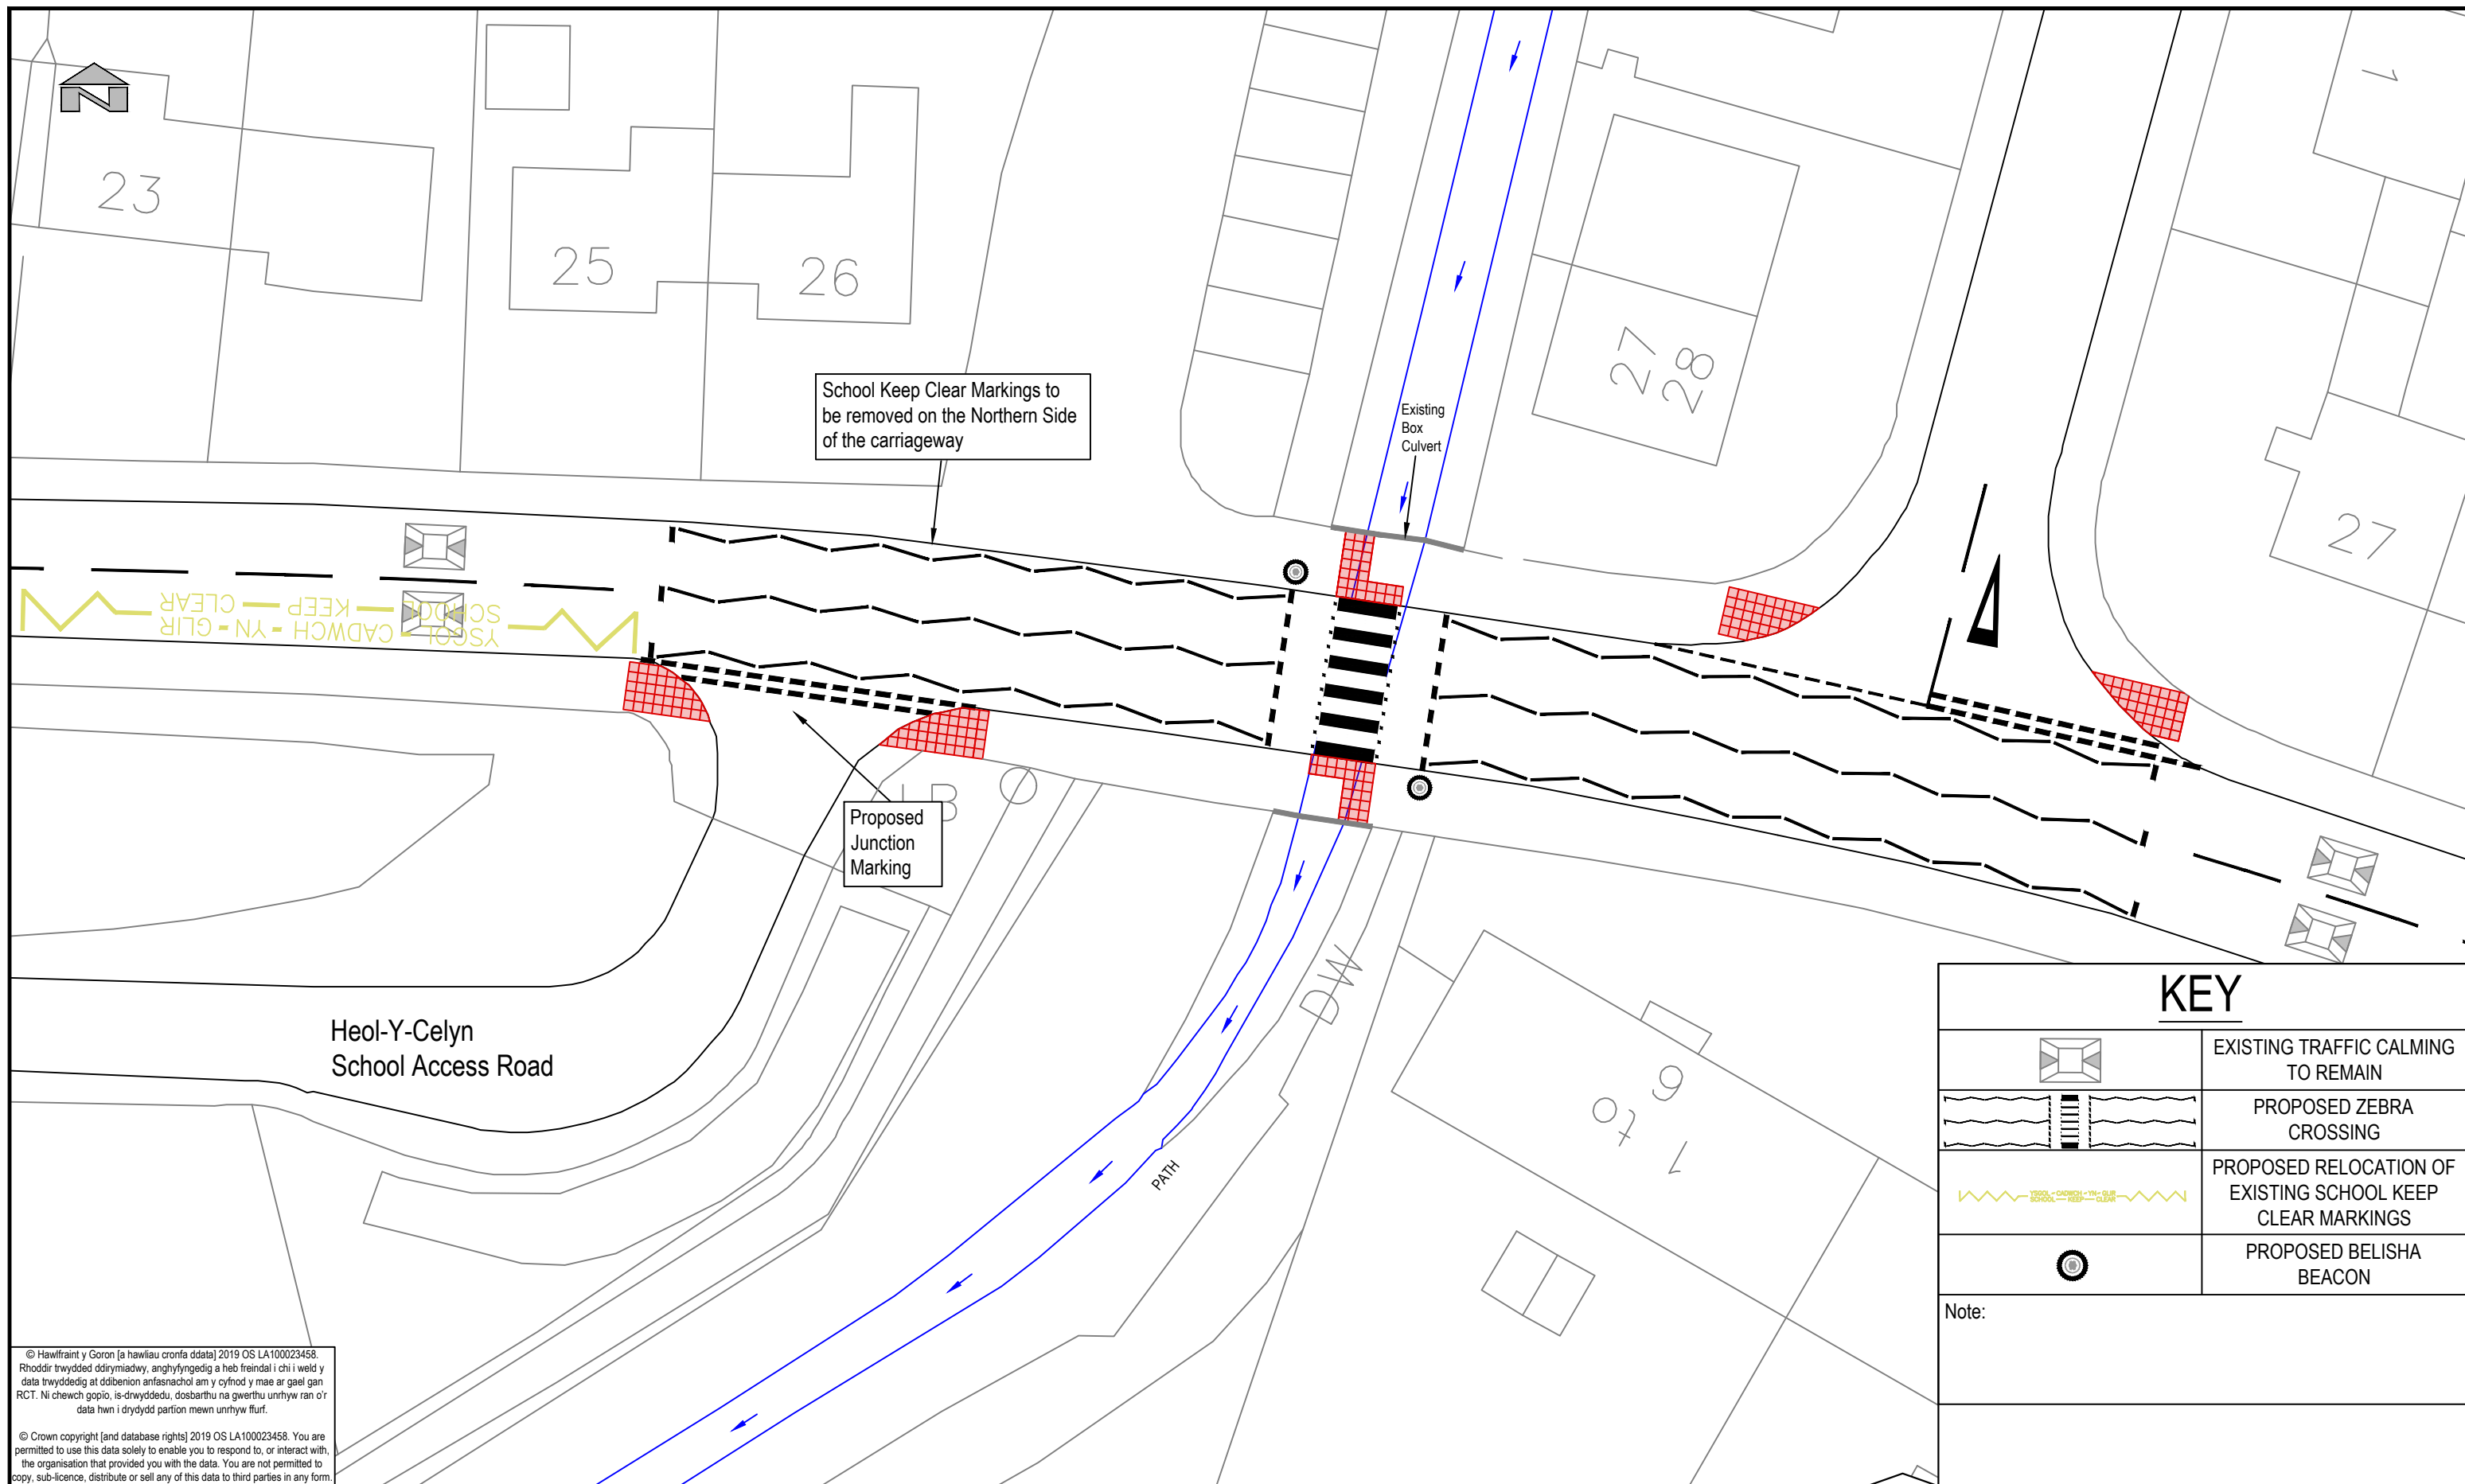

KEY	
	EXISTING TRAFFIC CALMING TO REMAIN
	PROPOSED ZEBRA CROSSING
	PROPOSED RELOCATION OF EXISTING SCHOOL KEEP CLEAR MARKINGS
	PROPOSED BELISHA BEACON

Note:

© Hawlfraint y Goron [a hawliau cronfa ddata] 2019 OS LA100023458. Rhoddir trwydded ddirymiadwy, anghyfyngedig a heb freindal i chi i weld y data lwyddedig at ddibenion anfasnachol am y cyfnod y mae ar gael gan RCT. Ni chewch gopio, is-drwyddedu, dosbarthu na gwerthu unrhyw ran o'r data hwn i drydydd partion mewn unrhyw ffurf.

© Crown copyright [and database rights] 2019 OS LA100023458. You are permitted to use this data solely to enable you to respond to, or interact with, the organisation that provided you with the data. You are not permitted to copy, sub-licence, distribute or sell any of this data to third parties in any form.

**RHONDDA CYNON TAF**  
FFYNIANT, DATBLYGU, A GWASANAETHAU RHENG-FLAEN

RHONDDA CYNON TAF  
PROSPERITY, DEVELOPMENT AND FRONTLINE SERVICES

**UNED RHEOLI TRAFFIG / TRAFFIC MANAGEMENT**  
Ty Sardis/Sardis House, Heol Sardis/Sardis Road, Pontypridd, CF37 1DU  
Ffôn/Tel: 01443 425001 Ffacs/Fax: 01443 490414

Cleient/ Client  
**CBS Rhondda Cynon Taf | Rhondda Cynon Taf CBC**

Prosiect/ Project  
**Holly Street, Rhydyfelin**

Teitl y Llund/ Dwg Title  
**Proposed Pedestrian Crossing**

Manylion Adolygiad/Revision Details		
Rhif y Prosiect/ Project No.	Graddfa/ Scale @ A3	Dyddiad/ Date
IF149	1:125	OCT-19
Rhif y Llund/ Dwg No.	Adolygiad/ Revision	
T2019/108/1	P01	
Paratowyd gan/ Prepared by:	Gwiriwyd gan/ Checked by:	Cymeradwywyd gan/ Approved by:
DK	AP	TP

Print Date: 30/10/2019 13:24:06