

© Hawlfraint y Goron [a hawliau cronfa ddata] 2019 OS LA100023458. Rhoddir trwydded ddirymiadwy, anghyfnygedig a heb freindal i chi i weld y data trwyddedig at ddiobenion anfasnachol am y cyfnod y mae ar gael gan RCT. Ni chewch gopïo, is-drwyddedu, dosbarthu na gwerthu unrhyw ran o'r data hwn i drydydd partion mewn unrhyw ffurf.

© Crown copyright [and database rights] 2019 OS LA100023458. You are permitted to use this data solely to enable you to respond to, or interact with, the organisation that provided you with the data. You are not permitted to copy, sub-licence, distribute or sell any of this data to third parties in any form.

## ALLWEDD



Cynnig i dynnu'r Cyfyngiadau Aros (Linellau melyn)



Cyfyngiadau Aros presennol i barhau



**RHONDDA CYNON TAF**  
 FFYNIANT, DATBLYGU, A  
 GWASANAETHAU RHENG-FLAEN

RHONDDA CYNON TAF  
 PROSPERITY, DEVELOPMENT AND  
 FRONTLINE SERVICES

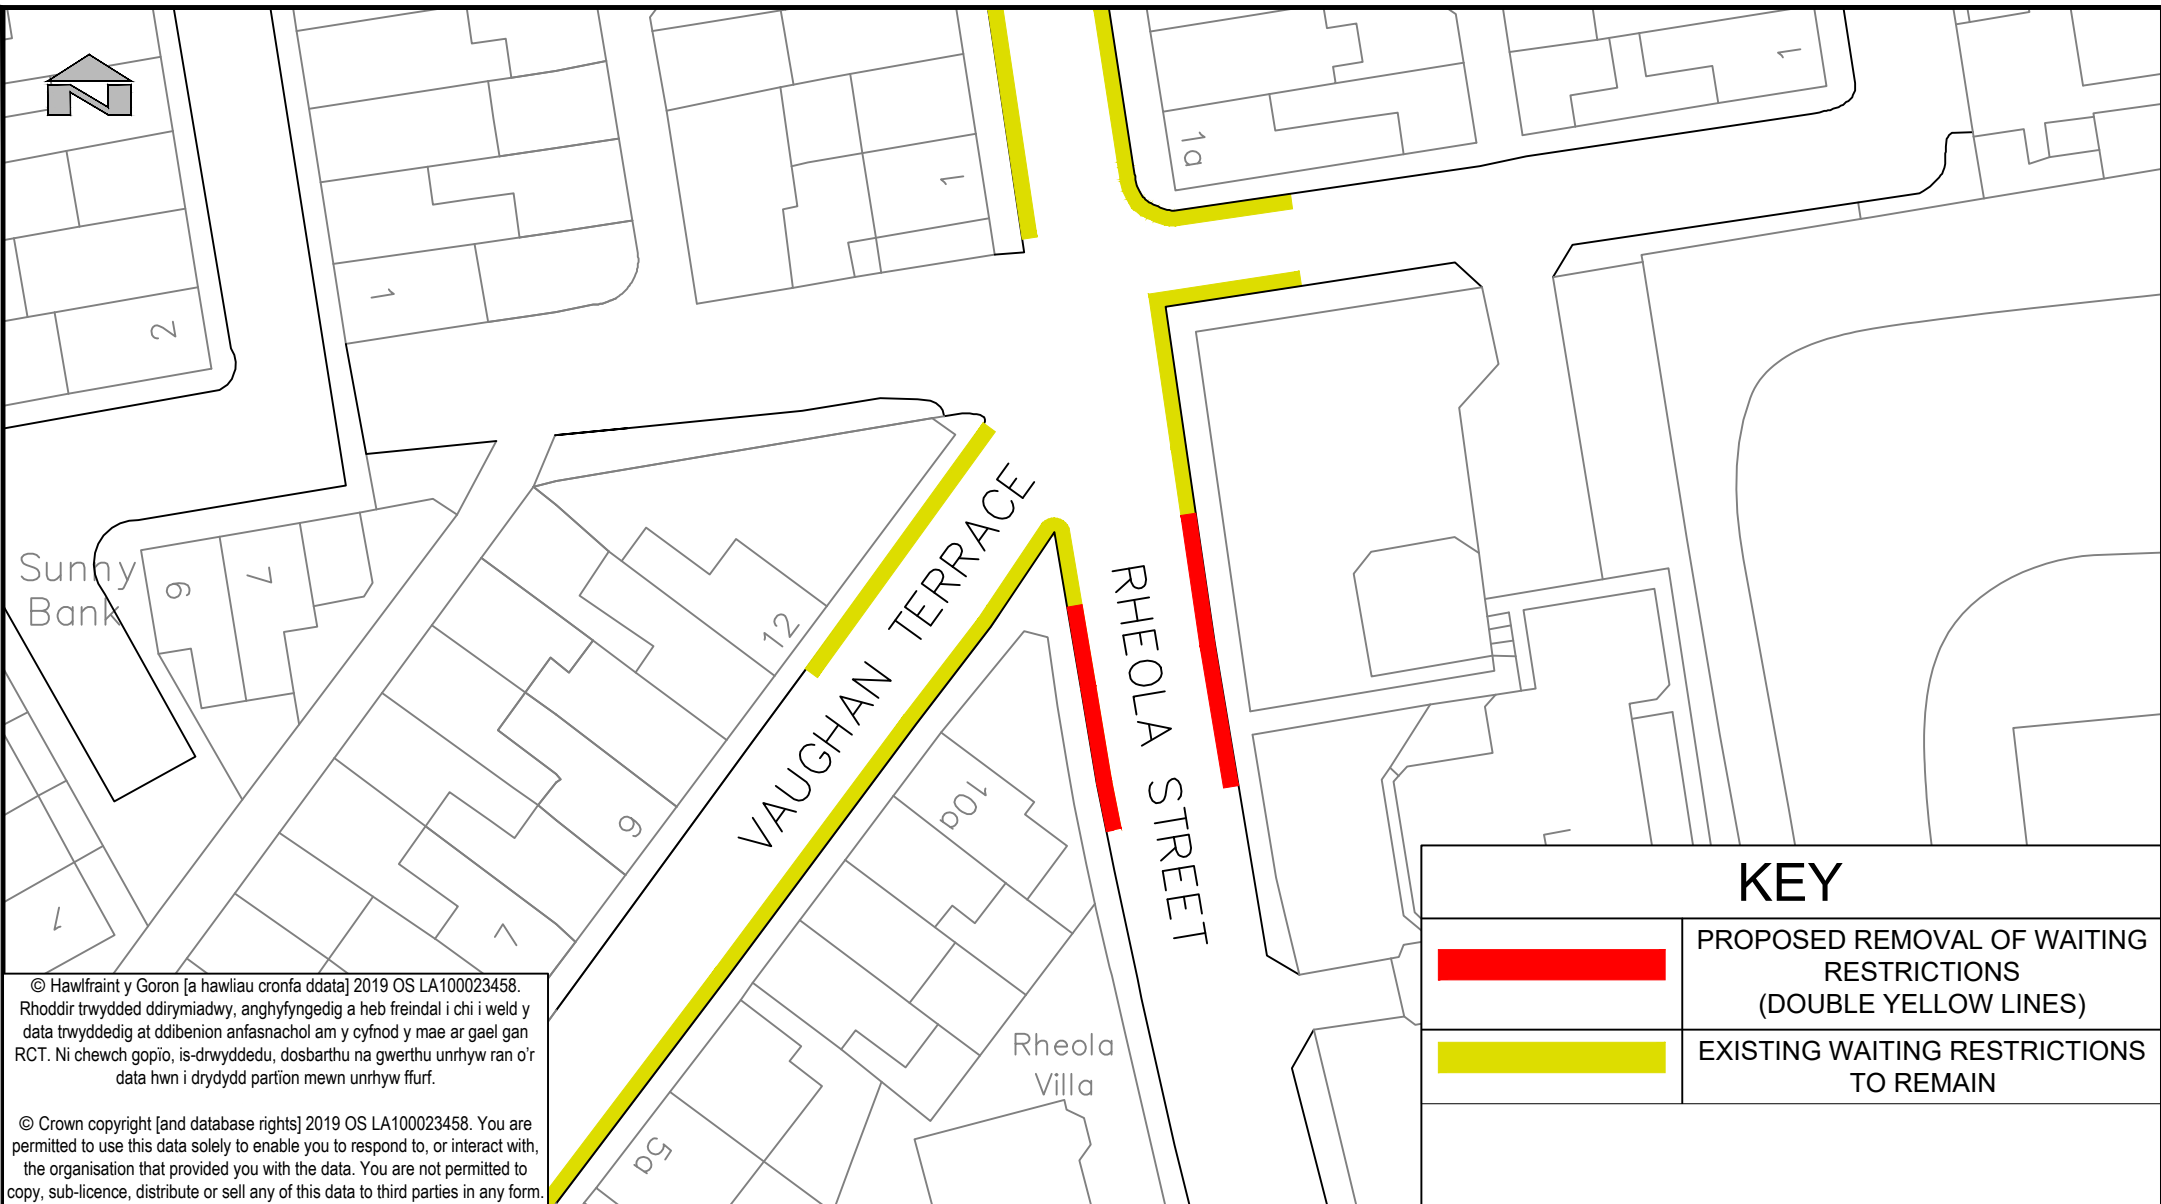
**UNED RHEOLI TRAFFIG / TRAFFIC MANAGEMENT**  
 Ty Sardis/Sardis House, Heol Sardis/Sardis Road, Pontypridd, CF37 1DU  
 Ffôn/Tel: 01443 425001 Ffacs/Fax: 01443 490414

Cleient/ Client  
**CBS Rhondda Cynon Taf | Rhondda Cynon Taf CBC**

Prosiect/ Project  
**Rheola Street, Penrhiwceiber**



Teitl y Llun/ Dwg Title  
**Cynnig i dynnu'r Cyfyngiadau Aro**

| Manylion Adolygiad/Revision Details          |                                       | Gan/By                                     | Dyddiad/Date                   | Adolygiad/Revision              |
|--|---------------------------------------|--|--------------------------------|---------------------------------|
| Rhif y Prosiect/ Project No.<br><b>IF204</b> | Graddfa/ Scale @ A4<br><b>1:500</b>   |  | Dyddiad/ Date<br><b>MAR-21</b> |                                 |
| Rhif y Llun/ Dwg No.<br><b>TM21/002/IC</b>   |                                       |  |                                | Adolygiad/ Revision<br><b>A</b> |
| Paratowyd gan/ Prepared by:<br><b>DK</b>     | Gwiriwyd gan/ Checked by<br><b>TP</b> | Cymeradwywyd gan/Approved by:<br><b>TP</b> |                                |                                 |



© Hawfraint y Goron [a hawliau cronfa ddata] 2019 OS LA100023458. Rhoddir trwydded ddirymiadwy, anghyfnygedig a heb freindal i chi i weld y data trwyddedig at ddiobenion anfasnachol am y cyfnod y mae ar gael gan RCT. Ni chewch gopïo, is-drwyddedu, dosbarthu na gwerthu unrhyw ran o'r data hwn i drydydd partion mewn unrhyw ffurf.

© Crown copyright [and database rights] 2019 OS LA100023458. You are permitted to use this data solely to enable you to respond to, or interact with, the organisation that provided you with the data. You are not permitted to copy, sub-licence, distribute or sell any of this data to third parties in any form.

| KEY   |  |
|---|--|
|   | PROPOSED REMOVAL OF WAITING RESTRICTIONS (DOUBLE YELLOW LINES) |
|  | EXISTING WAITING RESTRICTIONS TO REMAIN                        |



**RHONDDA CYNON TAF**  
 FFYNIANT, DATBLYGU, A GWASANAETHAU RHENG-FLAEN

RHONDDA CYNON TAF  
 PROSPERITY, DEVELOPMENT AND FRONTLINE SERVICES

**UNED RHEOLI TRAFFIG / TRAFFIC MANAGEMENT**  
 Ty Sardis/Sardis House, Heol Sardis/Sardis Road, Pontypridd, CF37 1DU  
 Ffôn/Tel: 01443 425001 Ffacs/Fax: 01443 490414

|                         |  |
|-------------------------|--|
| Cleient/ Client         | <b>CBS Rhondda Cynon Taf   Rhondda Cynon Taf CBC</b> |
| Prosiect/ Project       | <b>Rheola Street, Penrhiwceiber</b>                  |
| Teitl y Llyn/ Dwg Title | <b>Proposed Removal of Waiting Restrictons</b>       |

|                                     |                          |                               |              |                     |
|-------------------------------------|--------------------------|-------------------------------|--------------|---------------------|
| Manylion Adolygiad/Revision Details |                          | Gan/By                        | Dyddiad/Date | Adolygiad/ Revision |
| Rhif y Prosiect/ Project No.        | Graddfa/ Scale @ A4      | Dyddiad/ Date                 |              |                     |
| <b>IF204</b>                        | <b>1:500</b>             | <b>MAR-21</b>                 |              |                     |
| Rhif y Llyn/ Dwg No.                | Adolygiad/ Revision      |                               |              |                     |
| <b>TM21/002/IC</b>                  | <b>A</b>                 |                               |              |                     |
| Paratowyd gan/ Prepared by:         | Gwiriwyd gan/ Checked by | Cymeradwywyd gan/Approved by: |              |                     |
| <b>DK</b>                           | <b>TP</b>                | <b>TP</b>                     |              |                     |

Print Date: 06/10/2021 12:55:49