


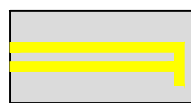


**ALLWEDD | KEY:**

-  Gwahardd Aros Ar Unrhyw Adeg Arfaethedig (Llinellau Melyn Dwbl) Dim Lwytho | Proposed Prohibition Of Waiting and Loading At Any Time (Double Yellow Lines)
-  Gwahardd Aros Ar Unrhyw Adeg Arfaethedig (Llinellau Melyn Dwbl) | Proposed Prohibition Of Waiting At Any Time (Double Yellow Lines)
-  Gwahardd Aros Ar Unrhyw Adeg Presennol i Aros (Llinellau Melyn Dwbl) | Existing Prohibition Of Waiting At Any Time to Remain (Double Yellow Lines)



© Hawfrain y Goron [a hawliau'r gronfa ddata] 2019 OS LA100023458. Mae hawl gyda chi i ddefnyddio'r data yma dim ond at ddibenion ymateb i'r sefydliad sy'n rhoi'r data i chi, neu at ddibenion cysylltu ag ef. Does dim hawl gyda chi i gopïo neu is-drwyddedu'r data yma ar ran trydydd partion, neu'i ddosbarthu neu'i werthu iddyn nhw.

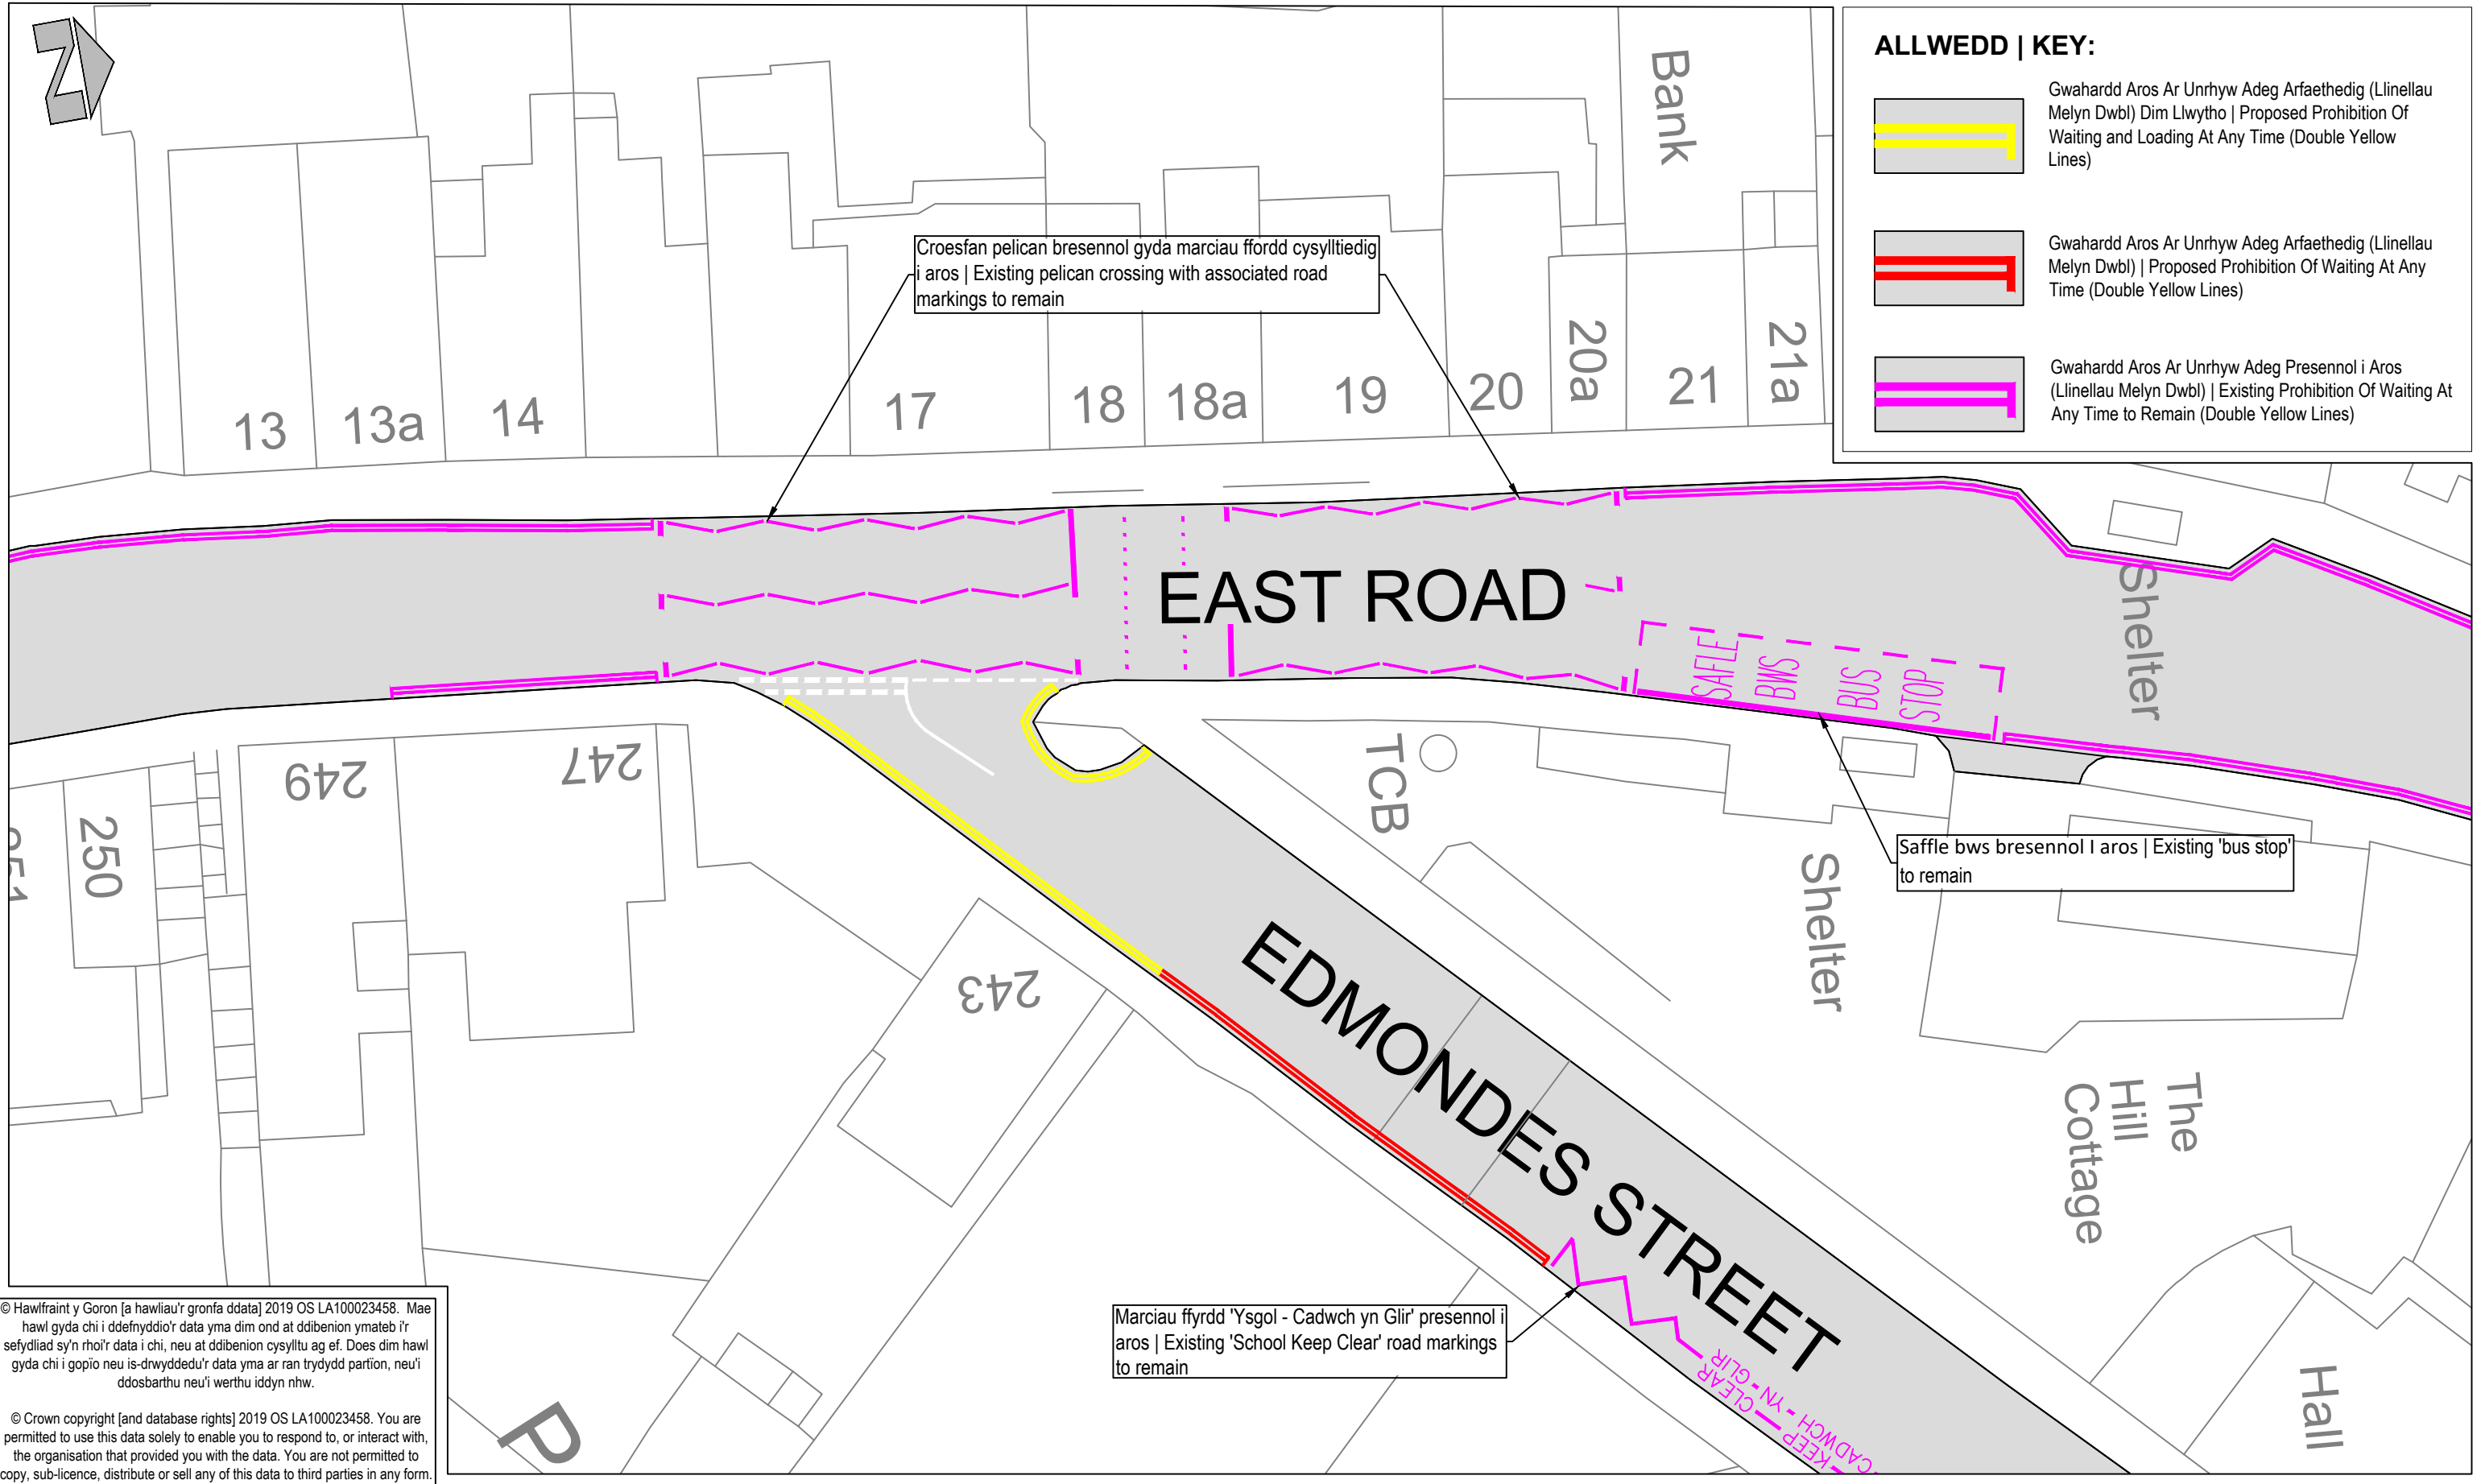© Crown copyright [and database rights] 2019 OS LA100023458. You are permitted to use this data solely to enable you to respond to, or interact with, the organisation that provided you with the data. You are not permitted to copy, sub-licence, distribute or sell any of this data to third parties in any form.



RHONDDA CYNON TAF  
FFYNIANT, DATBLYGU, A  
GWASANAETHAU RHENG-FLAEN

RHONDDA CYNON TAF  
PROSPERITY, DEVELOPMENT AND  
FRONTLINE SERVICES

PROSIECTAU STRATEGOL/STRATEGIC PROJECTS  
Ty Sardis/Sardis House, Heol Sardis/Sardis Road, Pontypridd, CF37 1DU  
Ffôn/Tel: 01443 425001 Ffacs/Fax: 01443 490414

Cleient/ Client  
**Cyngor Bwrdeistref Sirol Rhondda Cynon Taf**

Prosiect/ Project  
**Hysbysiad i'r Cyhoedd | Public Notice**

Teitl y Llund / Dwg Title  
**Stryd Edmondes | Edmondes Street, Tylorstown**

Manylion Adolygiad/Revision Details			Gan/By	Dyddiad/Date	Adolygiad/Revision
Rhif y Prosiect/ Project No. <b>IF219</b>	Graddfa/ Scale @ A3 <b>1:250</b>	Dyddiad/ Date <b>28/09/21</b>			
Rhif y Llund/ Dwg No. <b>TM21/047/PN</b>		Adolygiad/ Revision <b>V1</b>			
Paratowyd gan/ Prepared by: <b>CH</b>	Gwiriwyd gan/ Checked by: <b>AMc</b>	Cymeradwywyd gan/ Approved by: <b>AMc</b>			

Print Date: 20/01/2022 14:25:18