


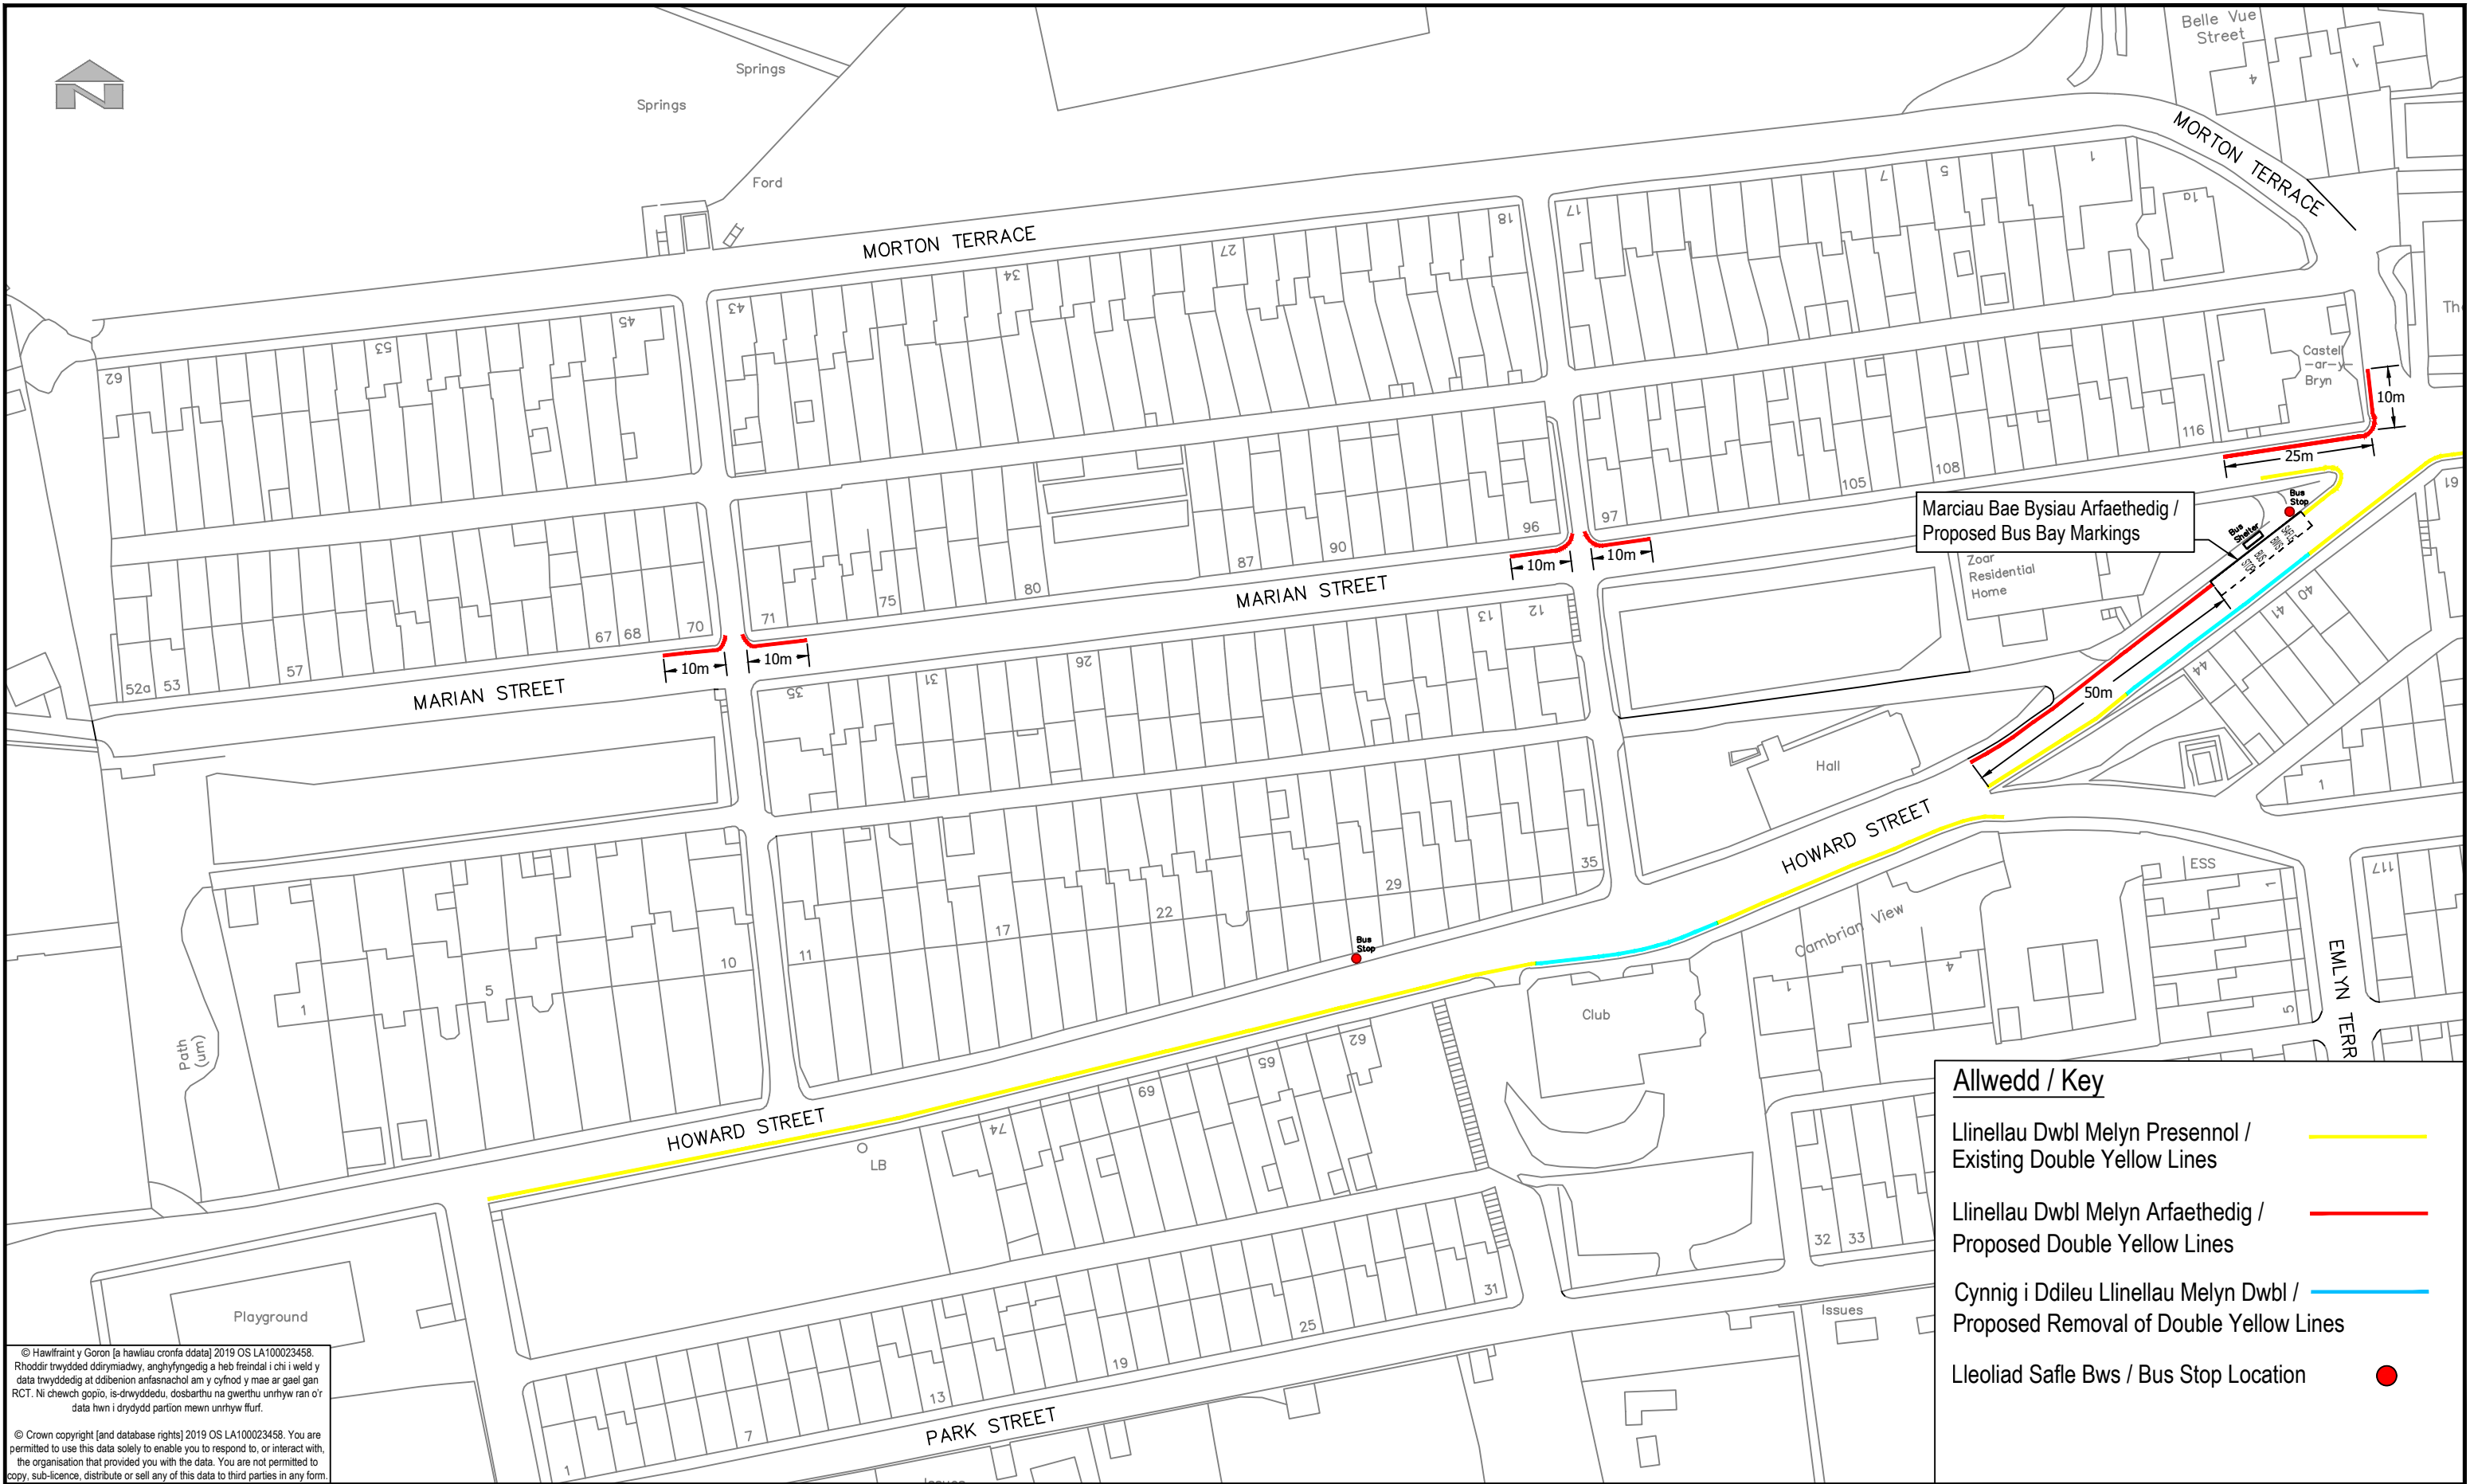

© Hawlfraint y Goron [a hawliau cronfa ddata] 2019 OS LA100023458. Rhoddir trwyddedig ddrymiadwy, anghyfyngedig a heb freindal i chi i weld y data trwyddedig at ddibenion anfasnachol am y cyfnod y mae ar gael gan RCT. Ni chechw gopïo, is-drwyddedu, dosbarthu na gwerthu unrhyw ran o'r data hwn i drydydd partion mewn unrhyw ffurf.

© Crown copyright [and database rights] 2019 OS LA100023458. You are permitted to use this data solely to enable you to respond to, or interact with, the organisation that provided you with the data. You are not permitted to copy, sub-licence, distribute or sell any of this data to third parties in any form.

Allwedd / Key


Llinellau Dwbl Melyn Presennol / Existing Double Yellow Lines

Llinellau Dwbl Melyn Arfaethedig / Proposed Double Yellow Lines

Cynnig i Ddileu Llinellau Melyn Dwbl / Proposed Removal of Double Yellow Lines


Lleoliad Safle Bws / Bus Stop Location

 RHONDDA CYNON TAF FFYNIANT, DATBLYGU, A GWASANAETHAU RHENG-FLAEN RHONDDA CYNON TAF PROSPERITY, DEVELOPMENT AND FRONTLINE SERVICES UNED RHEOLI TRAFFIG / TRAFFIC MANAGEMENT Ty Sardis/Sardis House, Heol Sardis/Sardis Road, Pontypridd, CF37 1DU Ffôn/Tel: 01443 425001 Ffacs/Fax: 01443 490414	Cleient/ Client CBS Rhondda Cynon Taf Rhondda Cynon Taf CBC Prosiect/ Project Cwm Clydach - Addasiadau Parcio Clydach Vale - Parking Alterations	Teitl y Llun/ Dwg Title Ymgynghori Anffurfiol / Informal Consultation Newidiadau Arfaethedig i Gygyngiadau Parcio Proposed Changes to Parking Restrictions	Manylion Adolygiad/Revision Details Gan/By Dyddiad/Date Adolygiad/Revision		
			Rhif y Prosiect/ Project No. Graddfa/ Scale @ A3 Dyddiad/ Date		
			Rhif y Llun/ Dwg No. Adolygiad/ Revision		
			Paratowyd gan/ Prepared by: Gwiriwyd gan/ Checked by: Cymeradwywyd gan/ Approved by:		

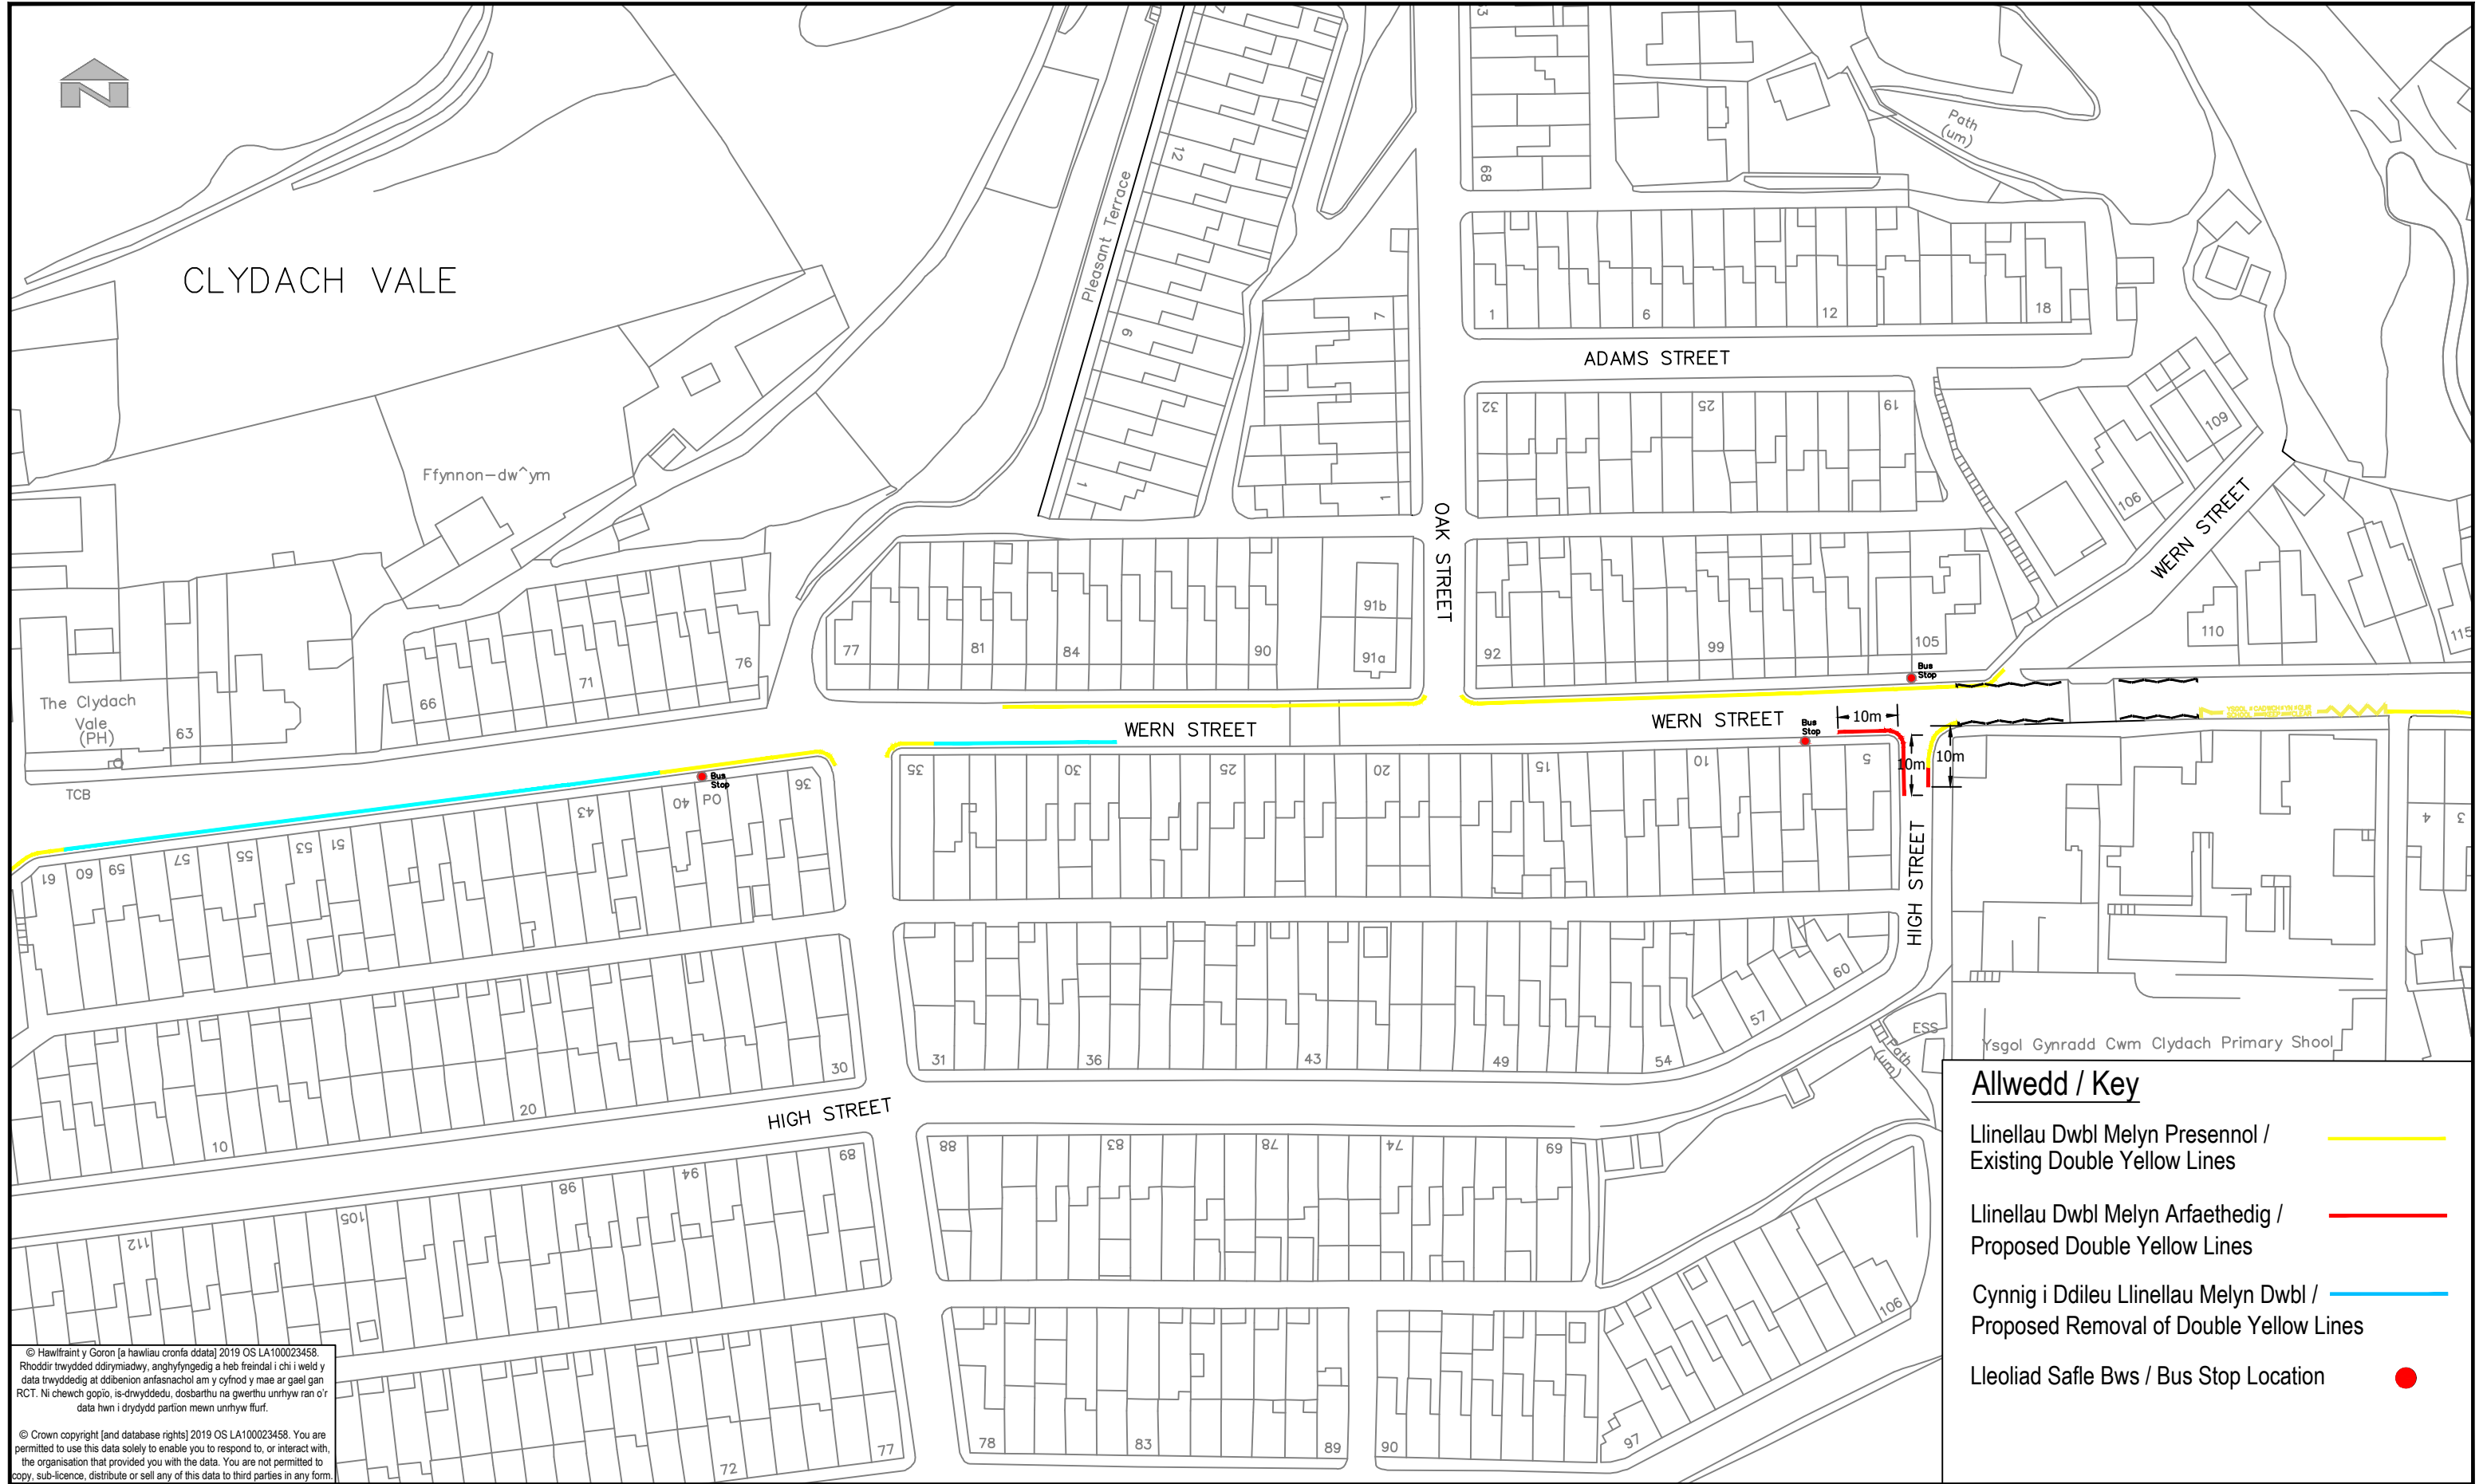

- Allwedd / Key**
- Llinellau Dwbl Melyn Presennol / Existing Double Yellow Lines
 - Llinellau Dwbl Melyn Arfaethedig / Proposed Double Yellow Lines
 - Cynnig i Ddileu Llinellau Melyn Dwbl / Proposed Removal of Double Yellow Lines
 - Lleoliad Safle Bws / Bus Stop Location

 RHONDDA CYNON TAF UNED RHEOLI TRAFFIG / TRAFFIC MANAGEMENT Ty Sardis/Sardis House, Heol Sardis/Sardis Road, Pontypridd, CF37 1DU Ffôn/Tel: 01443 425001 Ffacs/Fax: 01443 490414	RHONDDA CYNON TAF FFYNIANT, DATBLYGU, A GWASANAETHAU RHENG-FLAEN RHONDDA CYNON TAF PROSPERITY, DEVELOPMENT AND FRONTLINE SERVICES	Cleient/ Client CBS Rhondda Cynon Taf Rhondda Cynon Taf CBC	Teitl y Llund/ Dwg Title Ymgynghori Anffurfiol / Informal Consultation Newidiadau Arfaethedig i Gyfyngiadau Parcio Proposed Changes to Parking Restrictions	<table><tr><th colspan="2">Manylion Adolygiad/Revision Details</th><th>Gan/By Dyddiad/Date Adolygiad/Revision</th></tr><tr><td>Rhif y Proiect/ Project No. IF205</td><td>Graddfa/ Scale @ A3 1:1000</td><td>Dyddiad/ Date April-2022</td></tr><tr><td colspan="2">Rhif y Llund/ Dwg No. TM21/067/IC-L2</td><td>Adolygiad/ Revision</td></tr><tr><td>Paratowyd gan/ Prepared by: TJO</td><td>Gwiriwyd gan/ Checked by: AMG</td><td>Cymeradwywyd gan/ Approved by: TP</td></tr></table>	Manylion Adolygiad/Revision Details		Gan/By Dyddiad/Date Adolygiad/Revision	Rhif y Proiect/ Project No. IF205	Graddfa/ Scale @ A3 1:1000	Dyddiad/ Date April-2022	Rhif y Llund/ Dwg No. TM21/067/IC-L2		Adolygiad/ Revision	Paratowyd gan/ Prepared by: TJO	Gwiriwyd gan/ Checked by: AMG	Cymeradwywyd gan/ Approved by: TP
	Manylion Adolygiad/Revision Details		Gan/By Dyddiad/Date Adolygiad/Revision													
	Rhif y Proiect/ Project No. IF205	Graddfa/ Scale @ A3 1:1000	Dyddiad/ Date April-2022													
Rhif y Llund/ Dwg No. TM21/067/IC-L2		Adolygiad/ Revision														
Paratowyd gan/ Prepared by: TJO	Gwiriwyd gan/ Checked by: AMG	Cymeradwywyd gan/ Approved by: TP														
DRAFT 19/08/2022																
O:\TRAFMAN\TM Schemes\IF205 Clydach Vale Waiting Restrictions Review\3. Drawings\1. Feasibility Drawings\Toby - Review of Parking Clydach Vale - Review - June 2022.dwg																

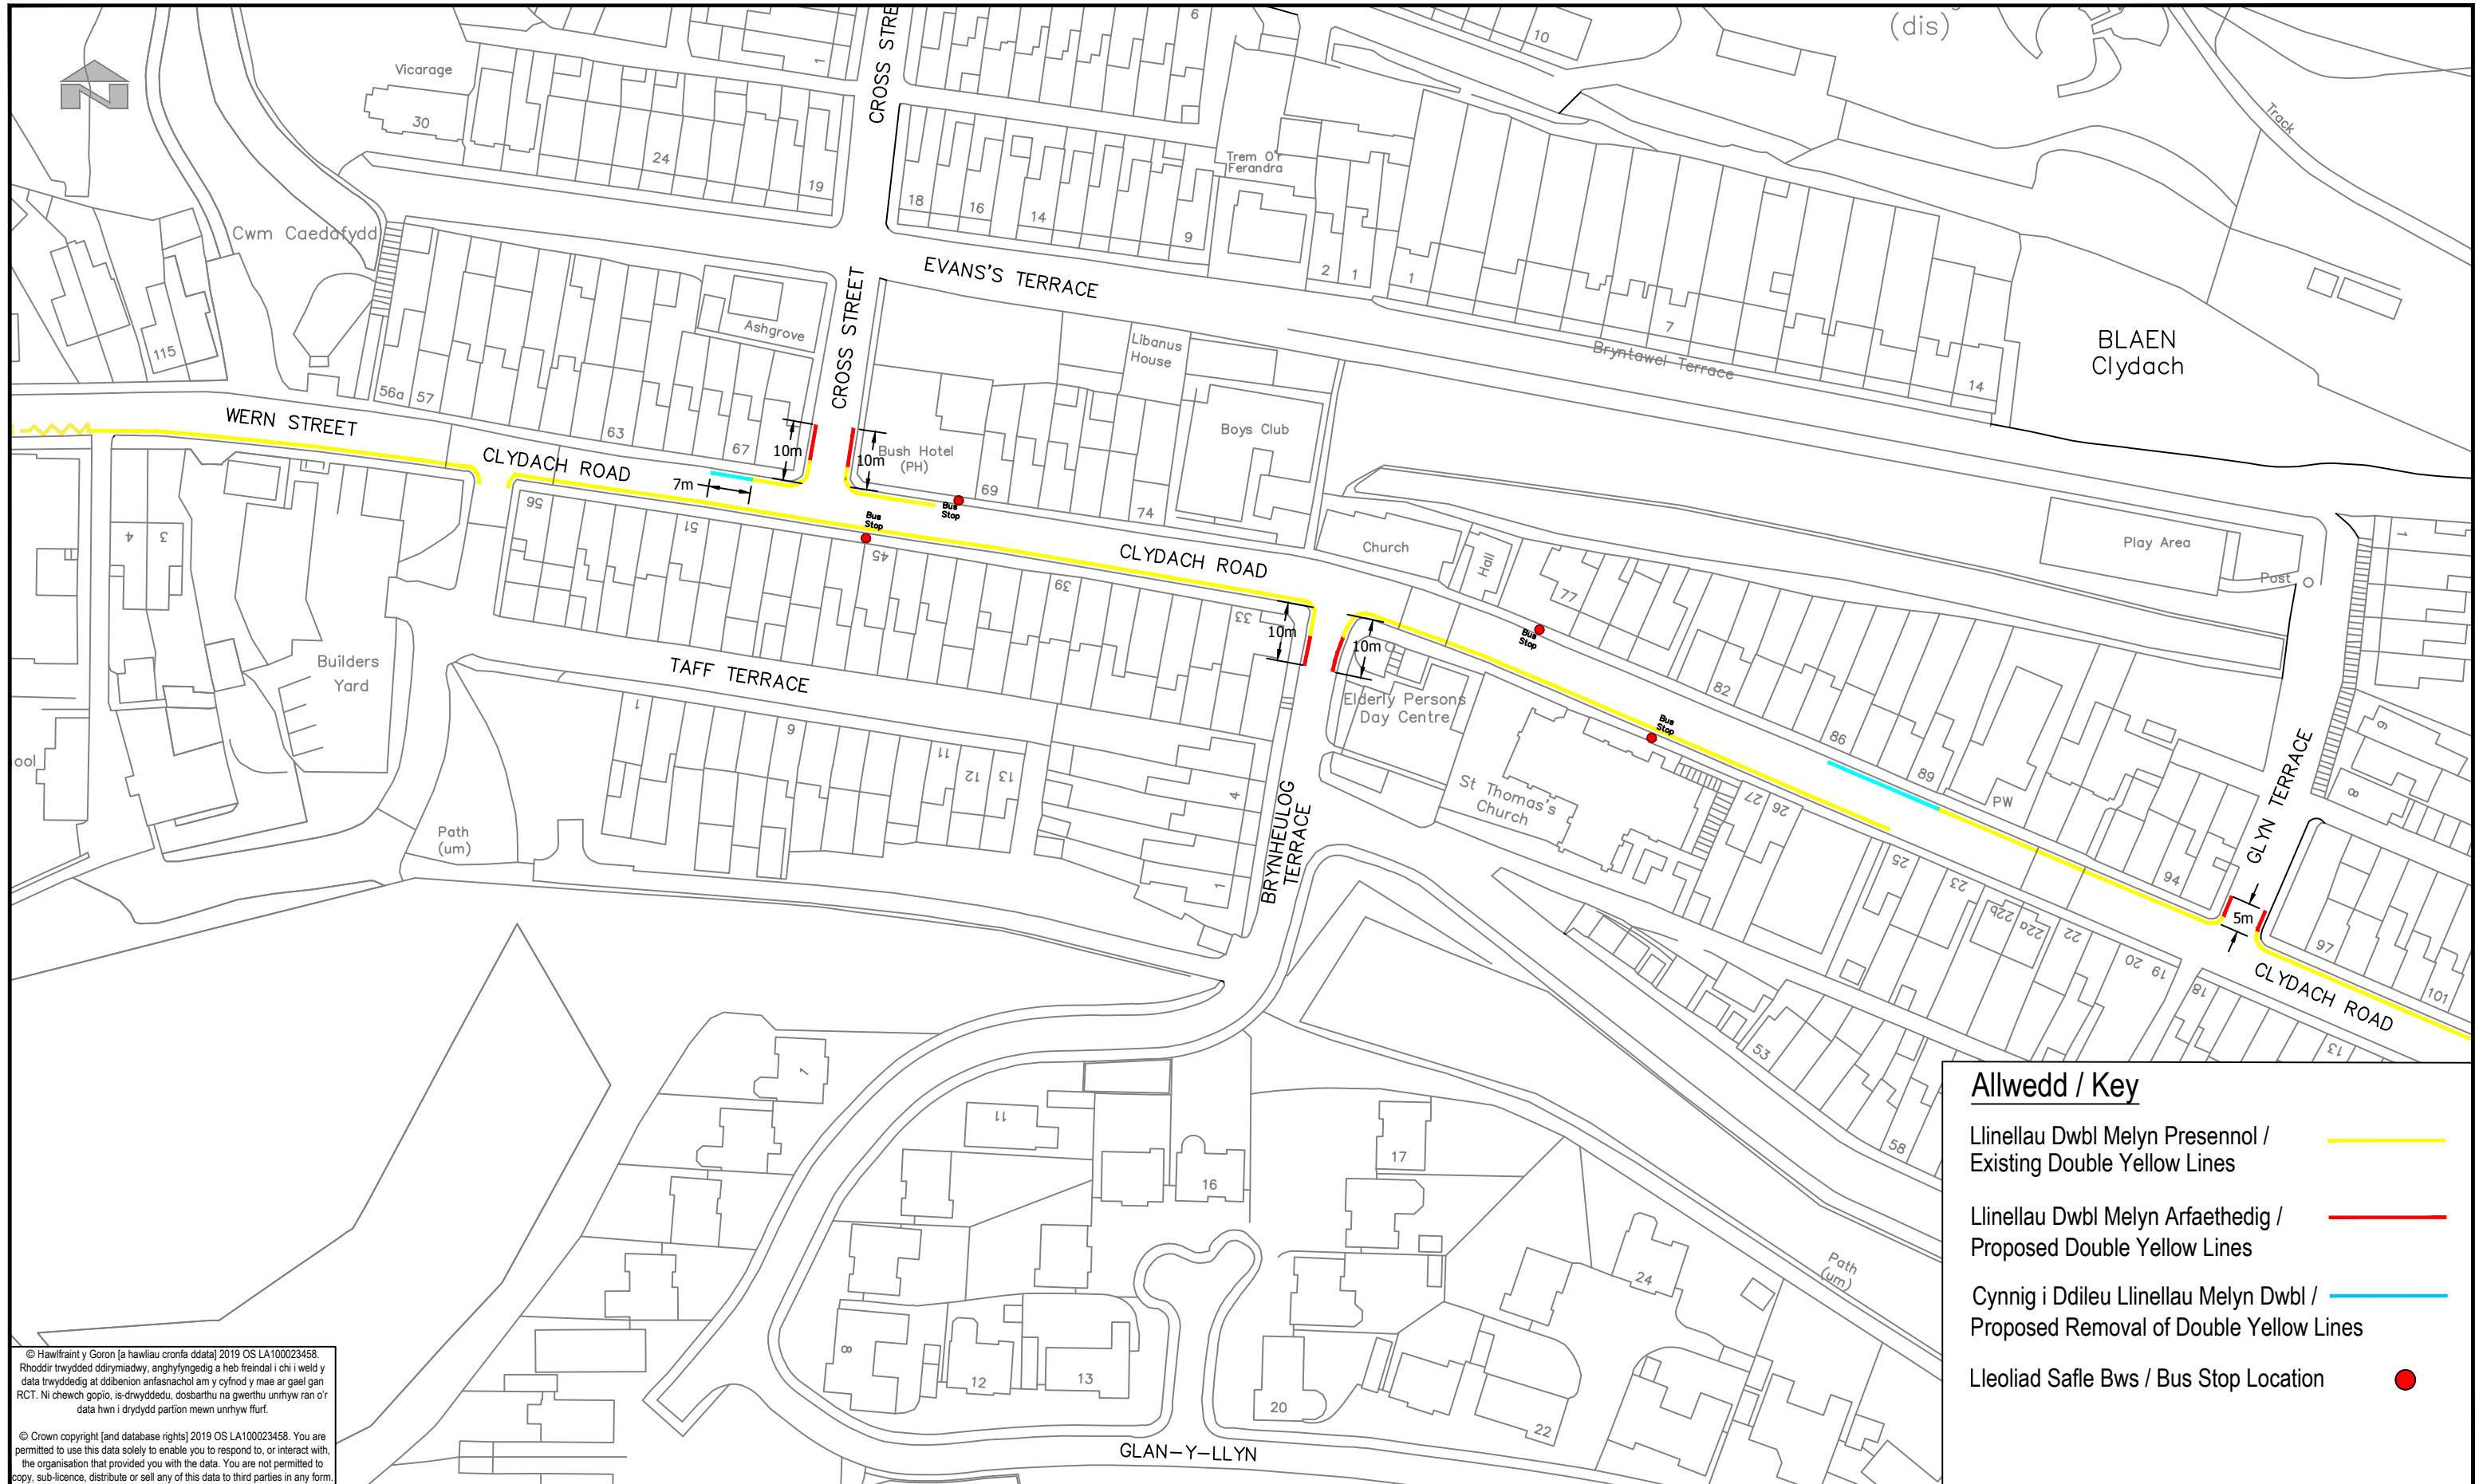


© Hawlfraint y Goron [a hawliau cronfa ddata] 2019 OS LA100023458. Rhoddir trwydded ddirymiad, anghyfyngedig a heb freindal i chi i weld y data trwyddedig at ddibenion anfasnachol am y cyfnod y mae ar gael gan RCT. Ni cheiwch gopïo, is-drwyddedu, dosbarthu na gwerthu unrhyw ran o'r data hwn i drydydd partion mewn unrhyw ffurf.

© Crown copyright [and database rights] 2019 OS LA100023458. You are permitted to use this data solely to enable you to respond to, or interact with, the organisation that provided you with the data. You are not permitted to copy, sub-licence, distribute or sell any of this data to third parties in any form.

Allwedd / Key

- Llinellau Dwbl Melyn Presennol / Existing Double Yellow Lines
- Llinellau Dwbl Melyn Arfaethedig / Proposed Double Yellow Lines
- Cynnig i Ddileu Llinellau Melyn Dwbl / Proposed Removal of Double Yellow Lines
- Lleoliad Safle Bws / Bus Stop Location

 RHONDDA CYNON TAF UNED RHEOLI TRAFFIG / TRAFFIC MANAGEMENT Ty Sardis/Sardis House, Heol Sardis/Sardis Road, Pontypridd, CF37 1DU Ffôn/Tel: 01443 425001 Ffacs/Fax: 01443 490414	Cleient/ Client CBS Rhondda Cynon Taf Rhondda Cynon Taf CBC	Teitl y Llyn/ Dwg Title Ymgynghori Anffurfiol / Informal Consultation Newidiadau Arfaethedig i Gyfyngiadau Parcio Proposed Changes to Parking Restrictions	Manylion Adolygiad/Revision Details Gan/By Dyddiad/Date Adolygiad/Revision
	Prosiect/ Project Cwm Clydach - Addasiadau Parcio Clydach Vale - Parking Alterations	Rhif y Prosiect/ Project No. IF205	Graddfa/ Scale @ A3 1:1000
	Paratowyd gan/ Prepared by: TJO	Dyddiad/ Date April-2022	Rhif y Llyn/ Dwg No. TM21/067/IC-L3
Gwiriwyd gan/ Checked by: AMG	Cymeradwywyd gan/ Approved by: TP	Adolygiad/ Revision 07/06/2022	

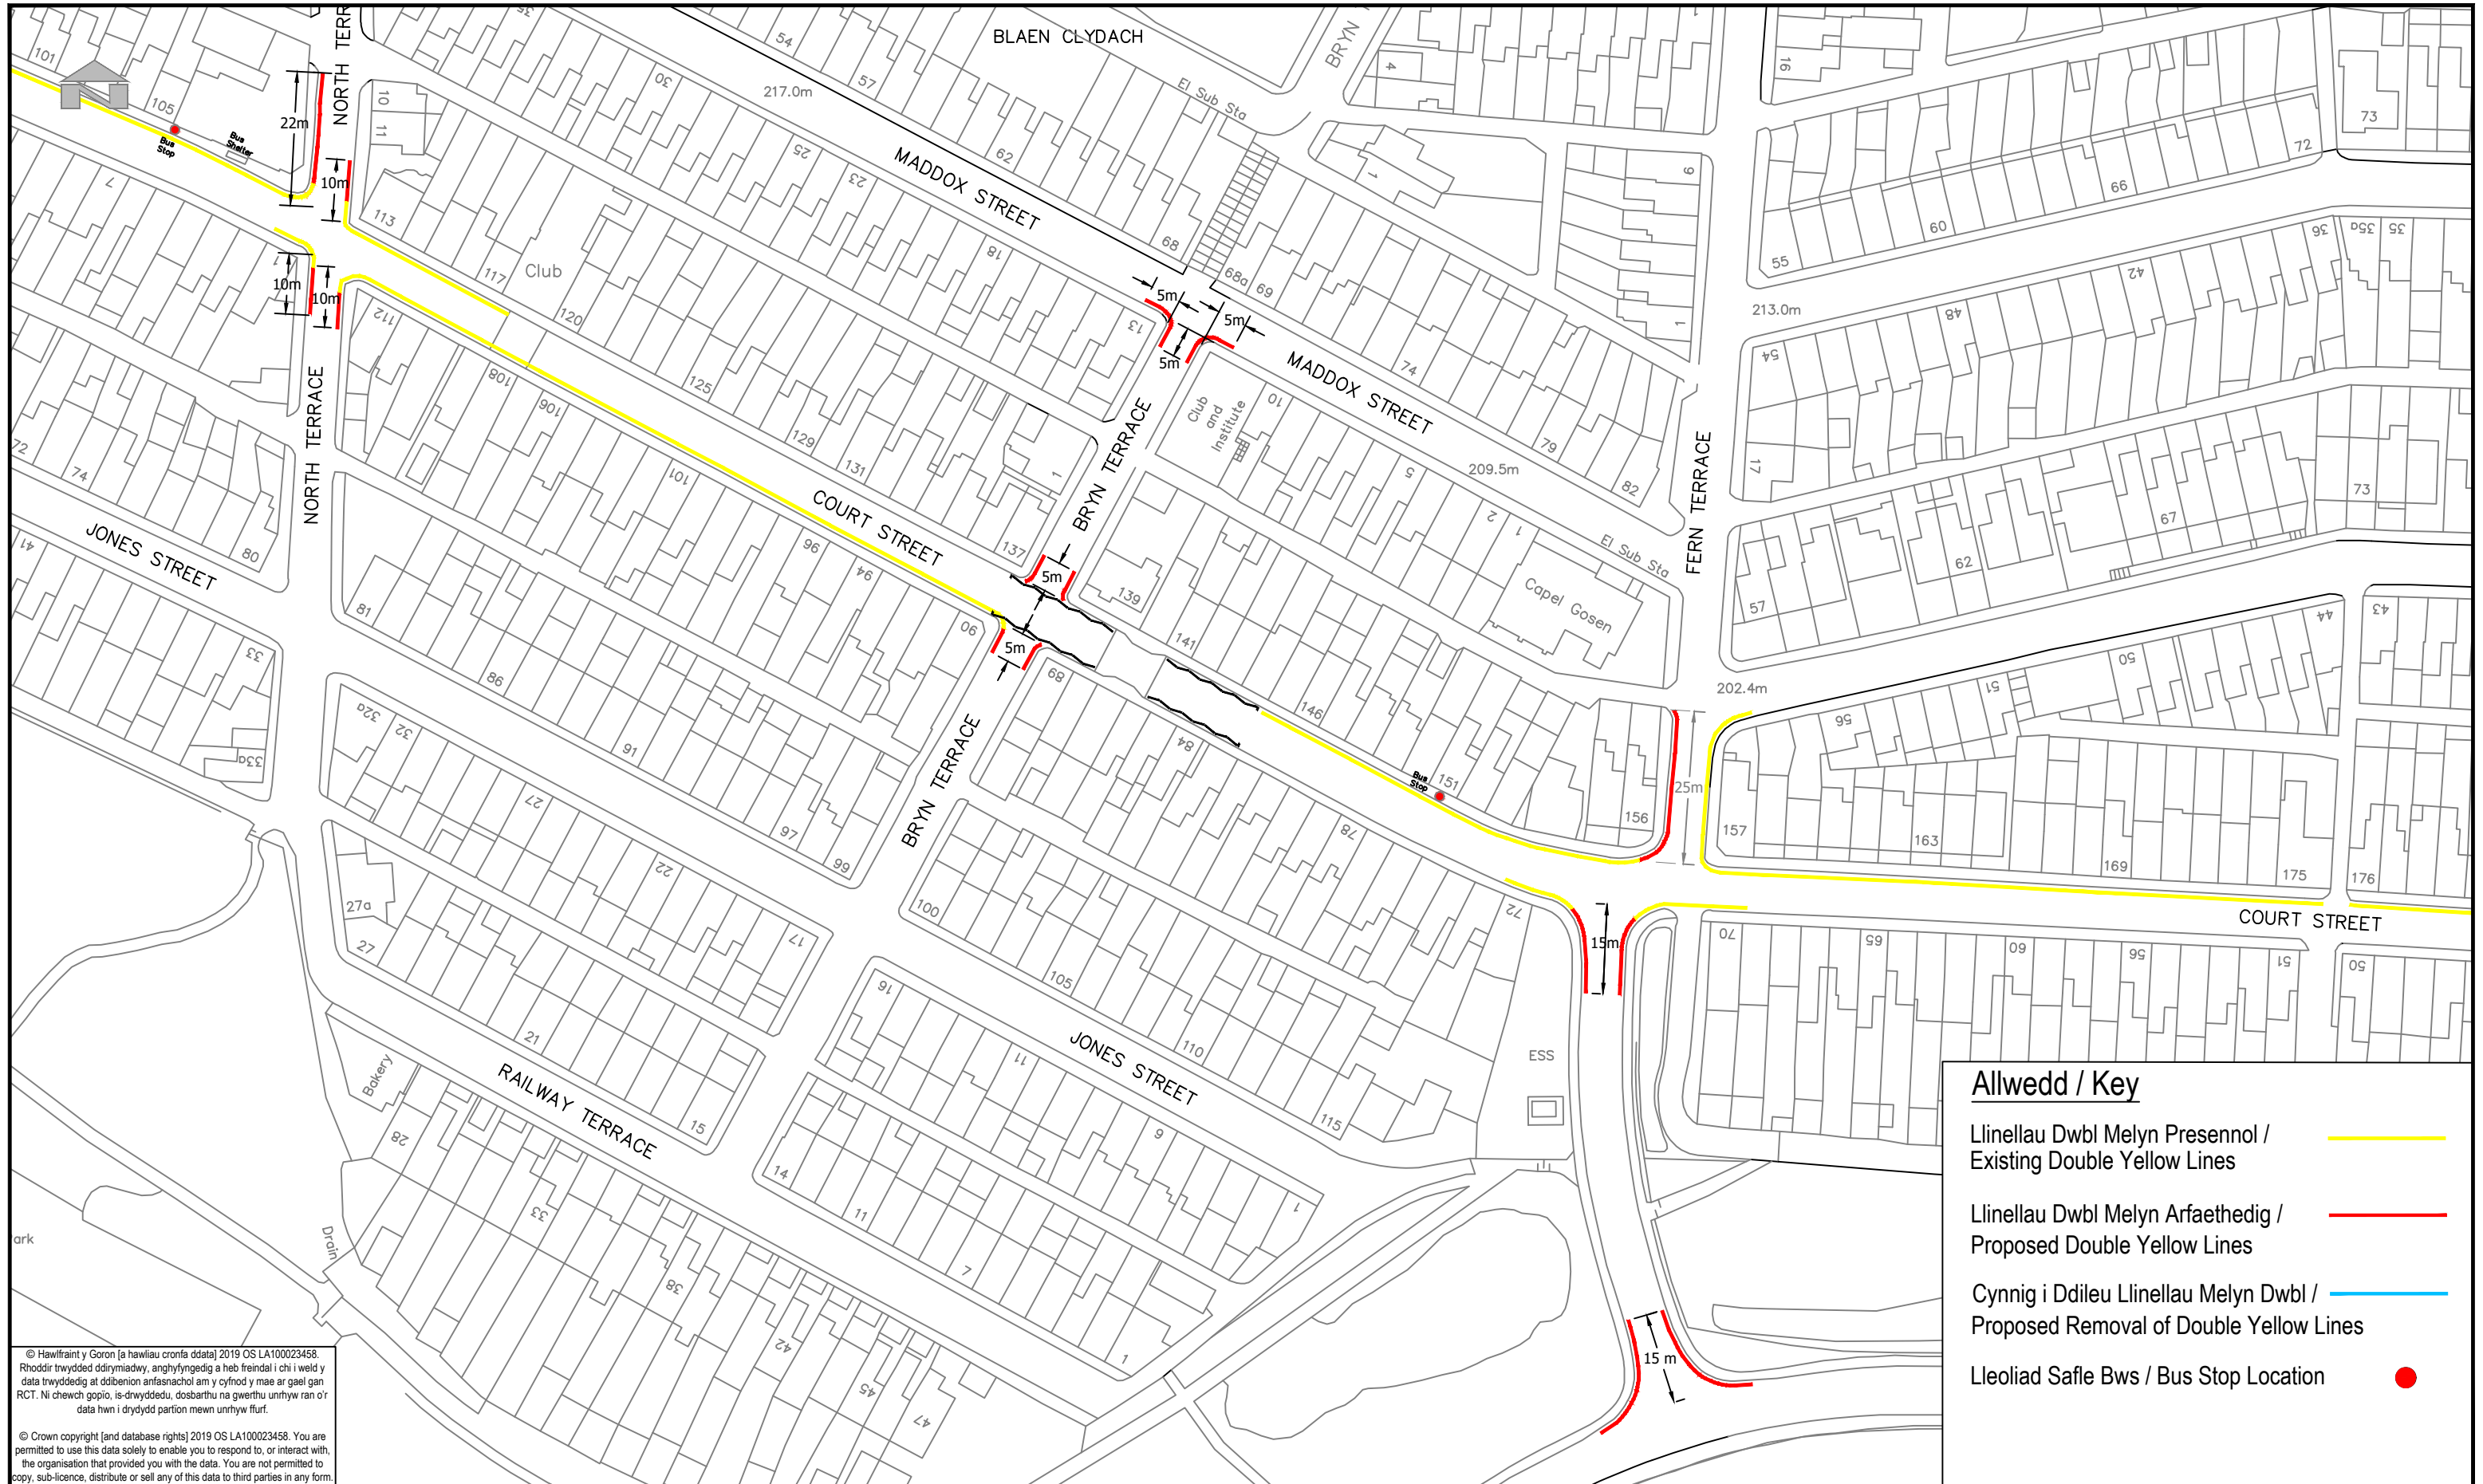


© Hawlfraint y Goron [a hawliau cronfa ddata] 2019 OS LA100023458. Rhoddir trwydded ddrymiadwy, anghyfyngedig a heb freindal i chi i weld y data trwyddedig at ddibenion arfasnachol am y cyfnod y mae ar gael gan RCT. Ni cheiwch gopïo, is-drwyddedu, dosbarthu na gwerthu unrhyw ran o'r data hwn i drydydd partion mewn unrhyw ffurf.

© Crown copyright [and database rights] 2019 OS LA100023458. You are permitted to use this data solely to enable you to respond to, or interact with, the organisation that provided you with the data. You are not permitted to copy, sub-licence, distribute or sell any of this data to third parties in any form.

Allwedd / Key

- Llinellau Dwbl Melyn Presennol / Existing Double Yellow Lines
- Llinellau Dwbl Melyn Arfaethedig / Proposed Double Yellow Lines
- Cynnig i Ddileu Llinellau Melyn Dwbl / Proposed Removal of Double Yellow Lines
- Lleoliad Safle Bws / Bus Stop Location

 RHONDDA CYNON TAF RHONDDA CYNON TAF FFYNIANT, DATBLYGU, A GWASANAETHAU RHENG-FLAEN RHONDDA CYNON TAF PROSPERITY, DEVELOPMENT AND FRONTLINE SERVICES UNED RHEOLI TRAFFIG / TRAFFIC MANAGEMENT Ty Sardis/Sardis House, Heol Sardis/Sardis Road, Pontypridd, CF37 1DU Ffôn/Tel: 01443 425001 Ffacs/Fax: 01443 490414	Cleient/ Client CBS Rhondda Cynon Taf Rhondda Cynon Taf CBC	Teitl y Llund / Dwg Title Ymgynghori Anffurfiol / Informal Consultation Newidiadau Arfaethedig i Gyfyngiadau Parcio Proposed Changes to Parking Restrictions	Manylion Adolygiad/Revision Details Gan/By Dyddiad/Date Adolygiad/Revision		
	Prosiect/ Project Cwm Clydach - Addasiadau Parcio Clydach Vale - Parking Alterations		Rhif y Prosiect/ Project No. IF205	Graddfa/ Scale @ A3 1:1000	Dyddiad/ Date April-2022
	Rhif y Llund / Dwg No. TM21/067/IC-L4		Adolygiad/ Revision		
			Paratowyd gan/ Prepared by: TJO	Gwiriwyd gan/ Checked by: AMG	Cymeradwywyd gan/ Approved by: TP

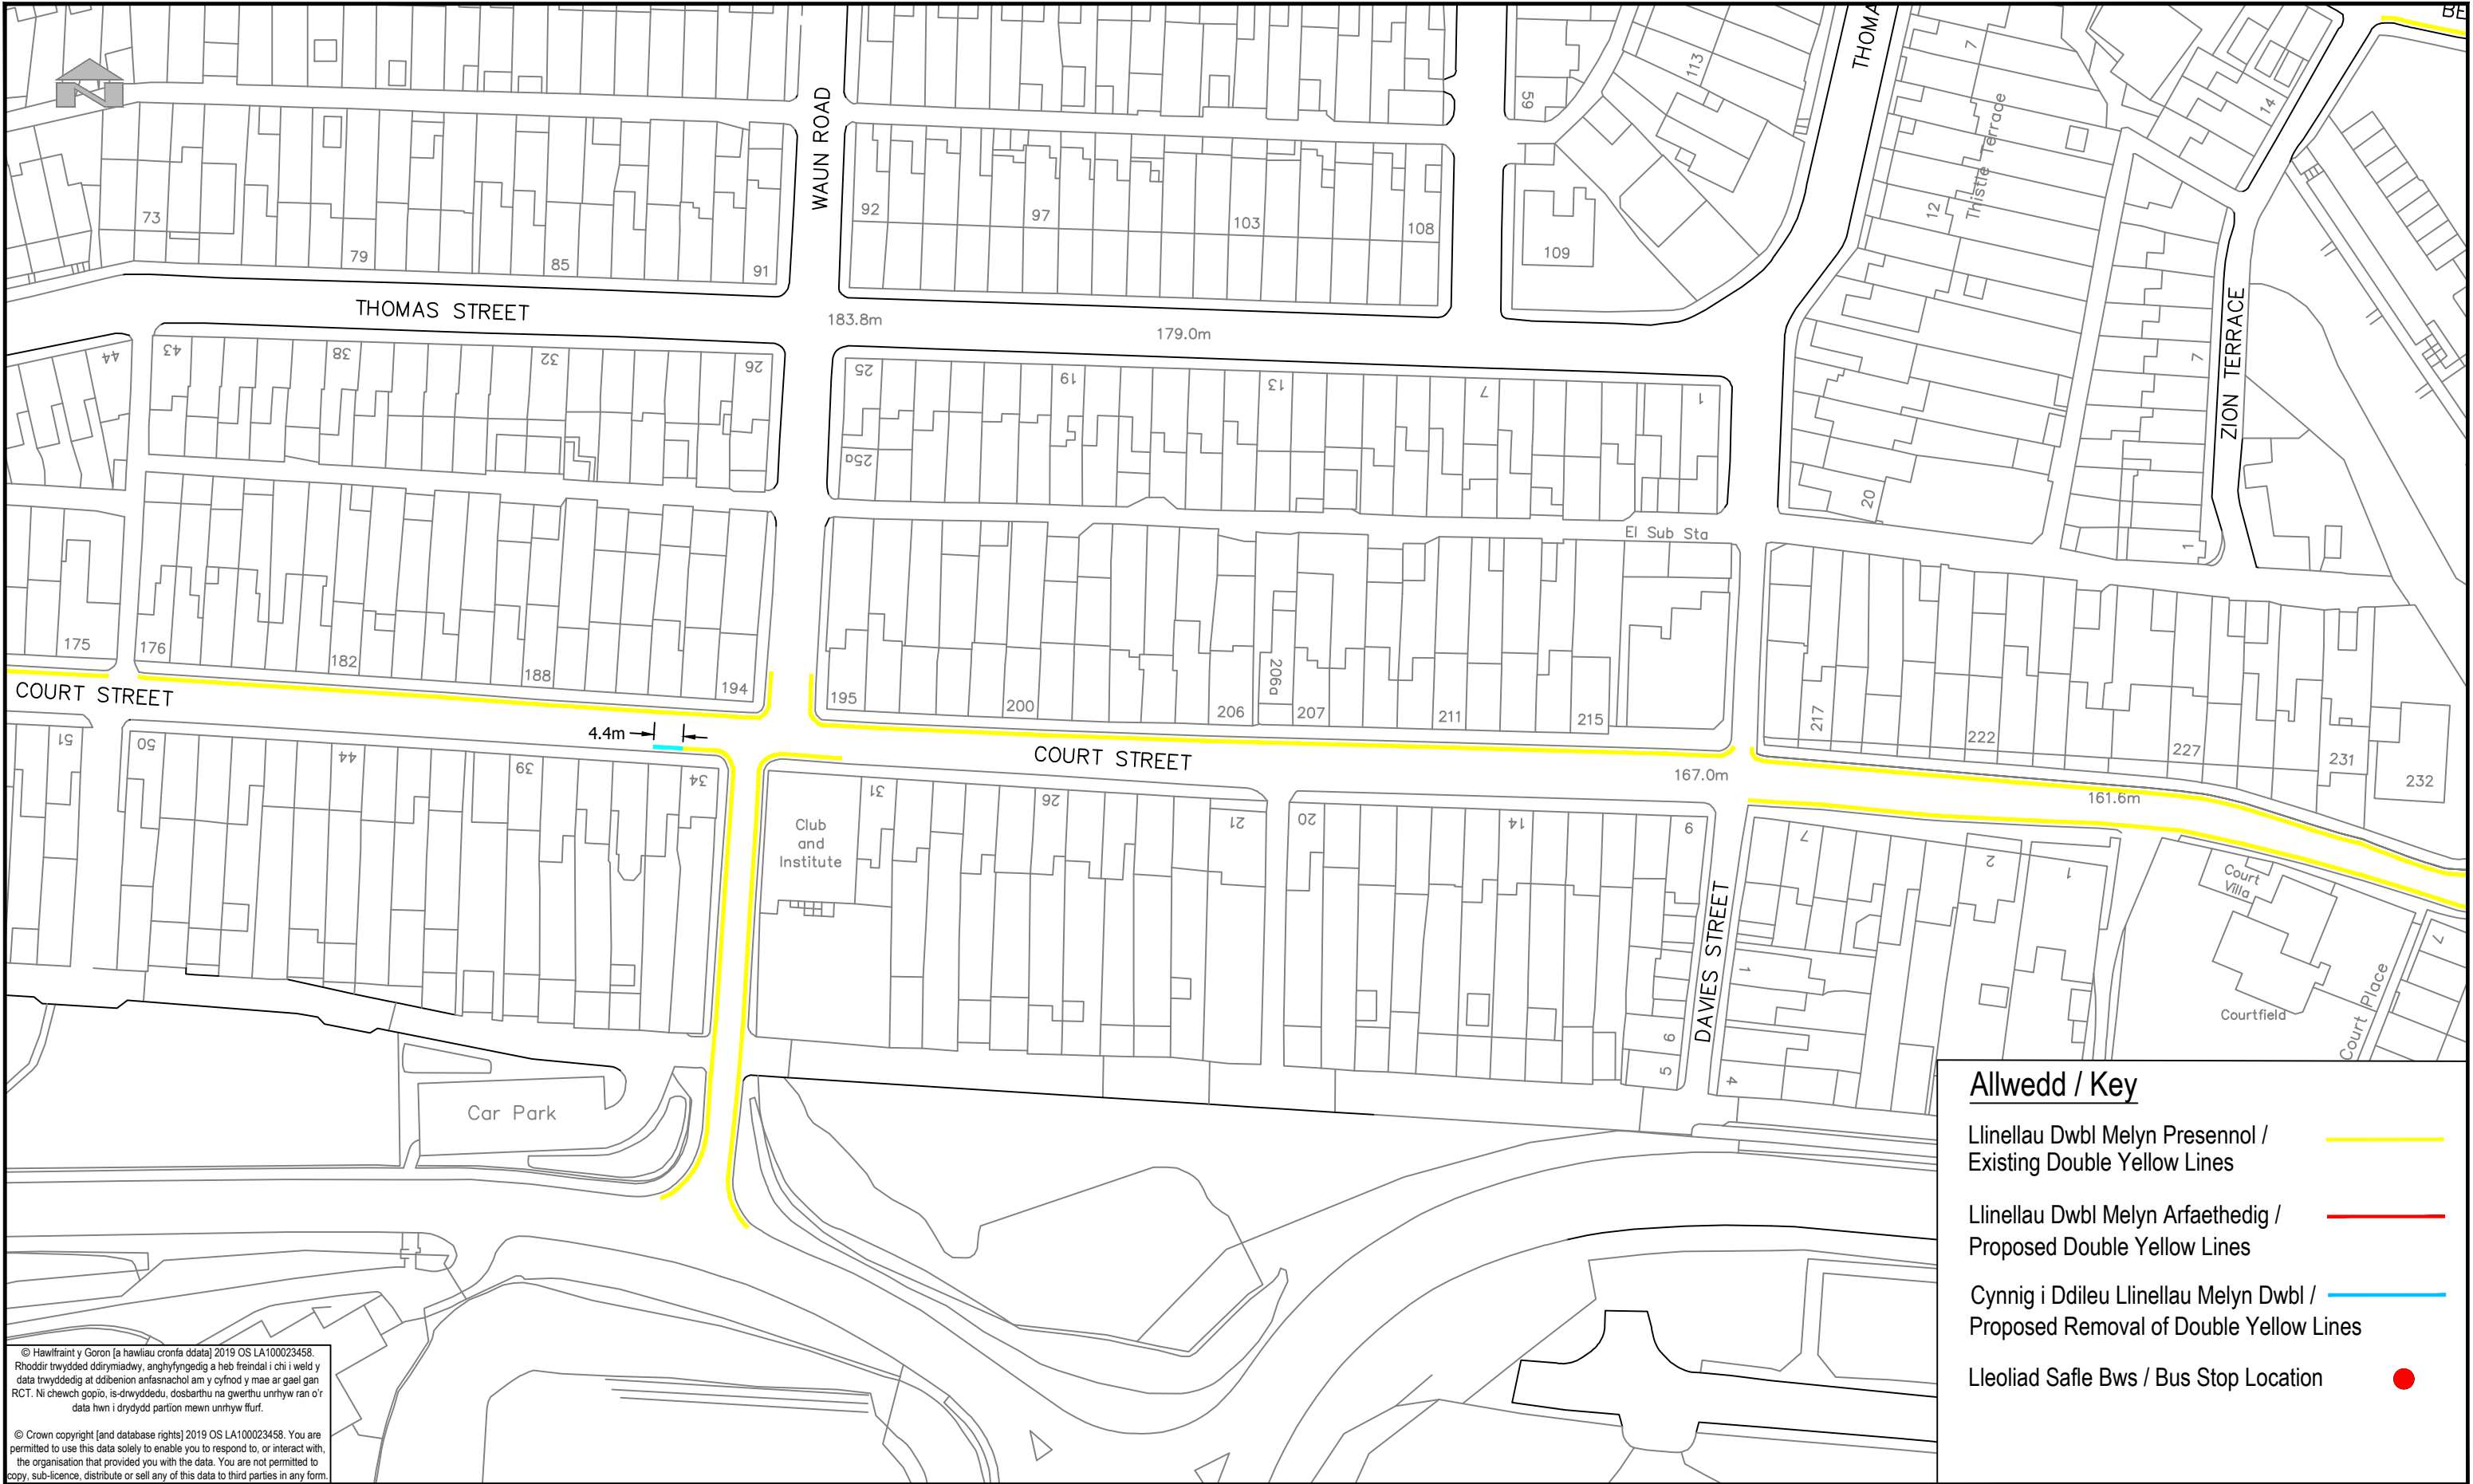

© Hawlfraint y Goron [a hawliau cronfa ddata] 2019 OS LA100023458. Rhoddir trwydded ddinymiadwy, anghyfngedig a heb freindal i chi i weld y data trwyddedig at ddibenion anfasnachol am y cyfnod y mae ar gael gan RCT. Ni cheuch gopio, is-drwyddedu, dosbarthu na gwerthu unrhyw ran o'r data hwn i drydydd partion mewn unrhyw ffurf.

© Crown copyright [and database rights] 2019 OS LA100023458. You are permitted to use this data solely to enable you to respond to, or interact with, the organisation that provided you with the data. You are not permitted to copy, sub-licence, distribute or sell any of this data to third parties in any form.

- Allwedd / Key**
- Llinellau Dwbl Melyn Presennol / Existing Double Yellow Lines
 - Llinellau Dwbl Melyn Arfaethedig / Proposed Double Yellow Lines
 - Cynnig i Ddileu Llinellau Melyn Dwbl / Proposed Removal of Double Yellow Lines
 - Lleoliad Safle Bws / Bus Stop Location

 RHONDDA CYNON TAF RHONDDA CYNON TAF FFYNIANT, DATBLYGU, A GWASANAETHAU RHENG-FLAEN RHONDDA CYNON TAF PROSPERITY, DEVELOPMENT AND FRONTLINE SERVICES UNED RHEOLI TRAFFIG / TRAFFIC MANAGEMENT Ty Sardis/Sardis House, Heol Sardis/Sardis Road, Pontypridd, CF37 1DU Ffôn/Tel: 01443 425001 Ffacs/Fax: 01443 490414	Cleient/ Client CBS Rhondda Cynon Taf Rhondda Cynon Taf CBC	Teitl y Llyn/ Dwg Title Ymgynghori Anffurfiol / Informal Consultation Newidiadau Arfaethedig i Gyfyngiadau Parcio Proposed Changes to Parking Restrictions DRAFT 29/07/2022	Manylion Adolygiad/Revision Details Gan/By Dyddiad/Date Adolygiad/ Revision			
	Prosiect/ Project Cwm Clydach - Addasiadau Parcio Clydach Vale - Parking Alterations		Rhif y Prosiect/ Project No. IF205	Graddfa/ Scale @ A3 1:1000	Dyddiad/ Date April-2022	
			Rhif y Llyn/ Dwg No. TM21/067/IC-L5		Adolygiad/ Revision	
			Paratowyd gan/ Prepared by: TJO	Gwirwyd gan/ Checked by: AMG	Cymeradwywyd gan/ Approved by: TP	