


© Hawffraint y Goron [a hawliau cronfa ddata] 2019 OS LA100023458. Rhoddir trwyddedig ddirymiadwy, anghyfyngedig a heb freindal i chi i weld y data trwyddedig ad ddbenion anfasnachol am y cyfnod y mae ar gael gan RCT. Ni chewch gopio, is-dryddedu, dosbarthu na gwerthu unrhyw ran o'r data hwn i drydydd partion mewn unrhyw flurf.

© Crown copyright [and database rights] 2019 OS LA100023458. You are permitted to use this data solely to enable you to respond to, or interact with, the organisation that provided you with the data. You are not permitted to copy, sub-licence, distribute or sell any of this data to third parties in any form.

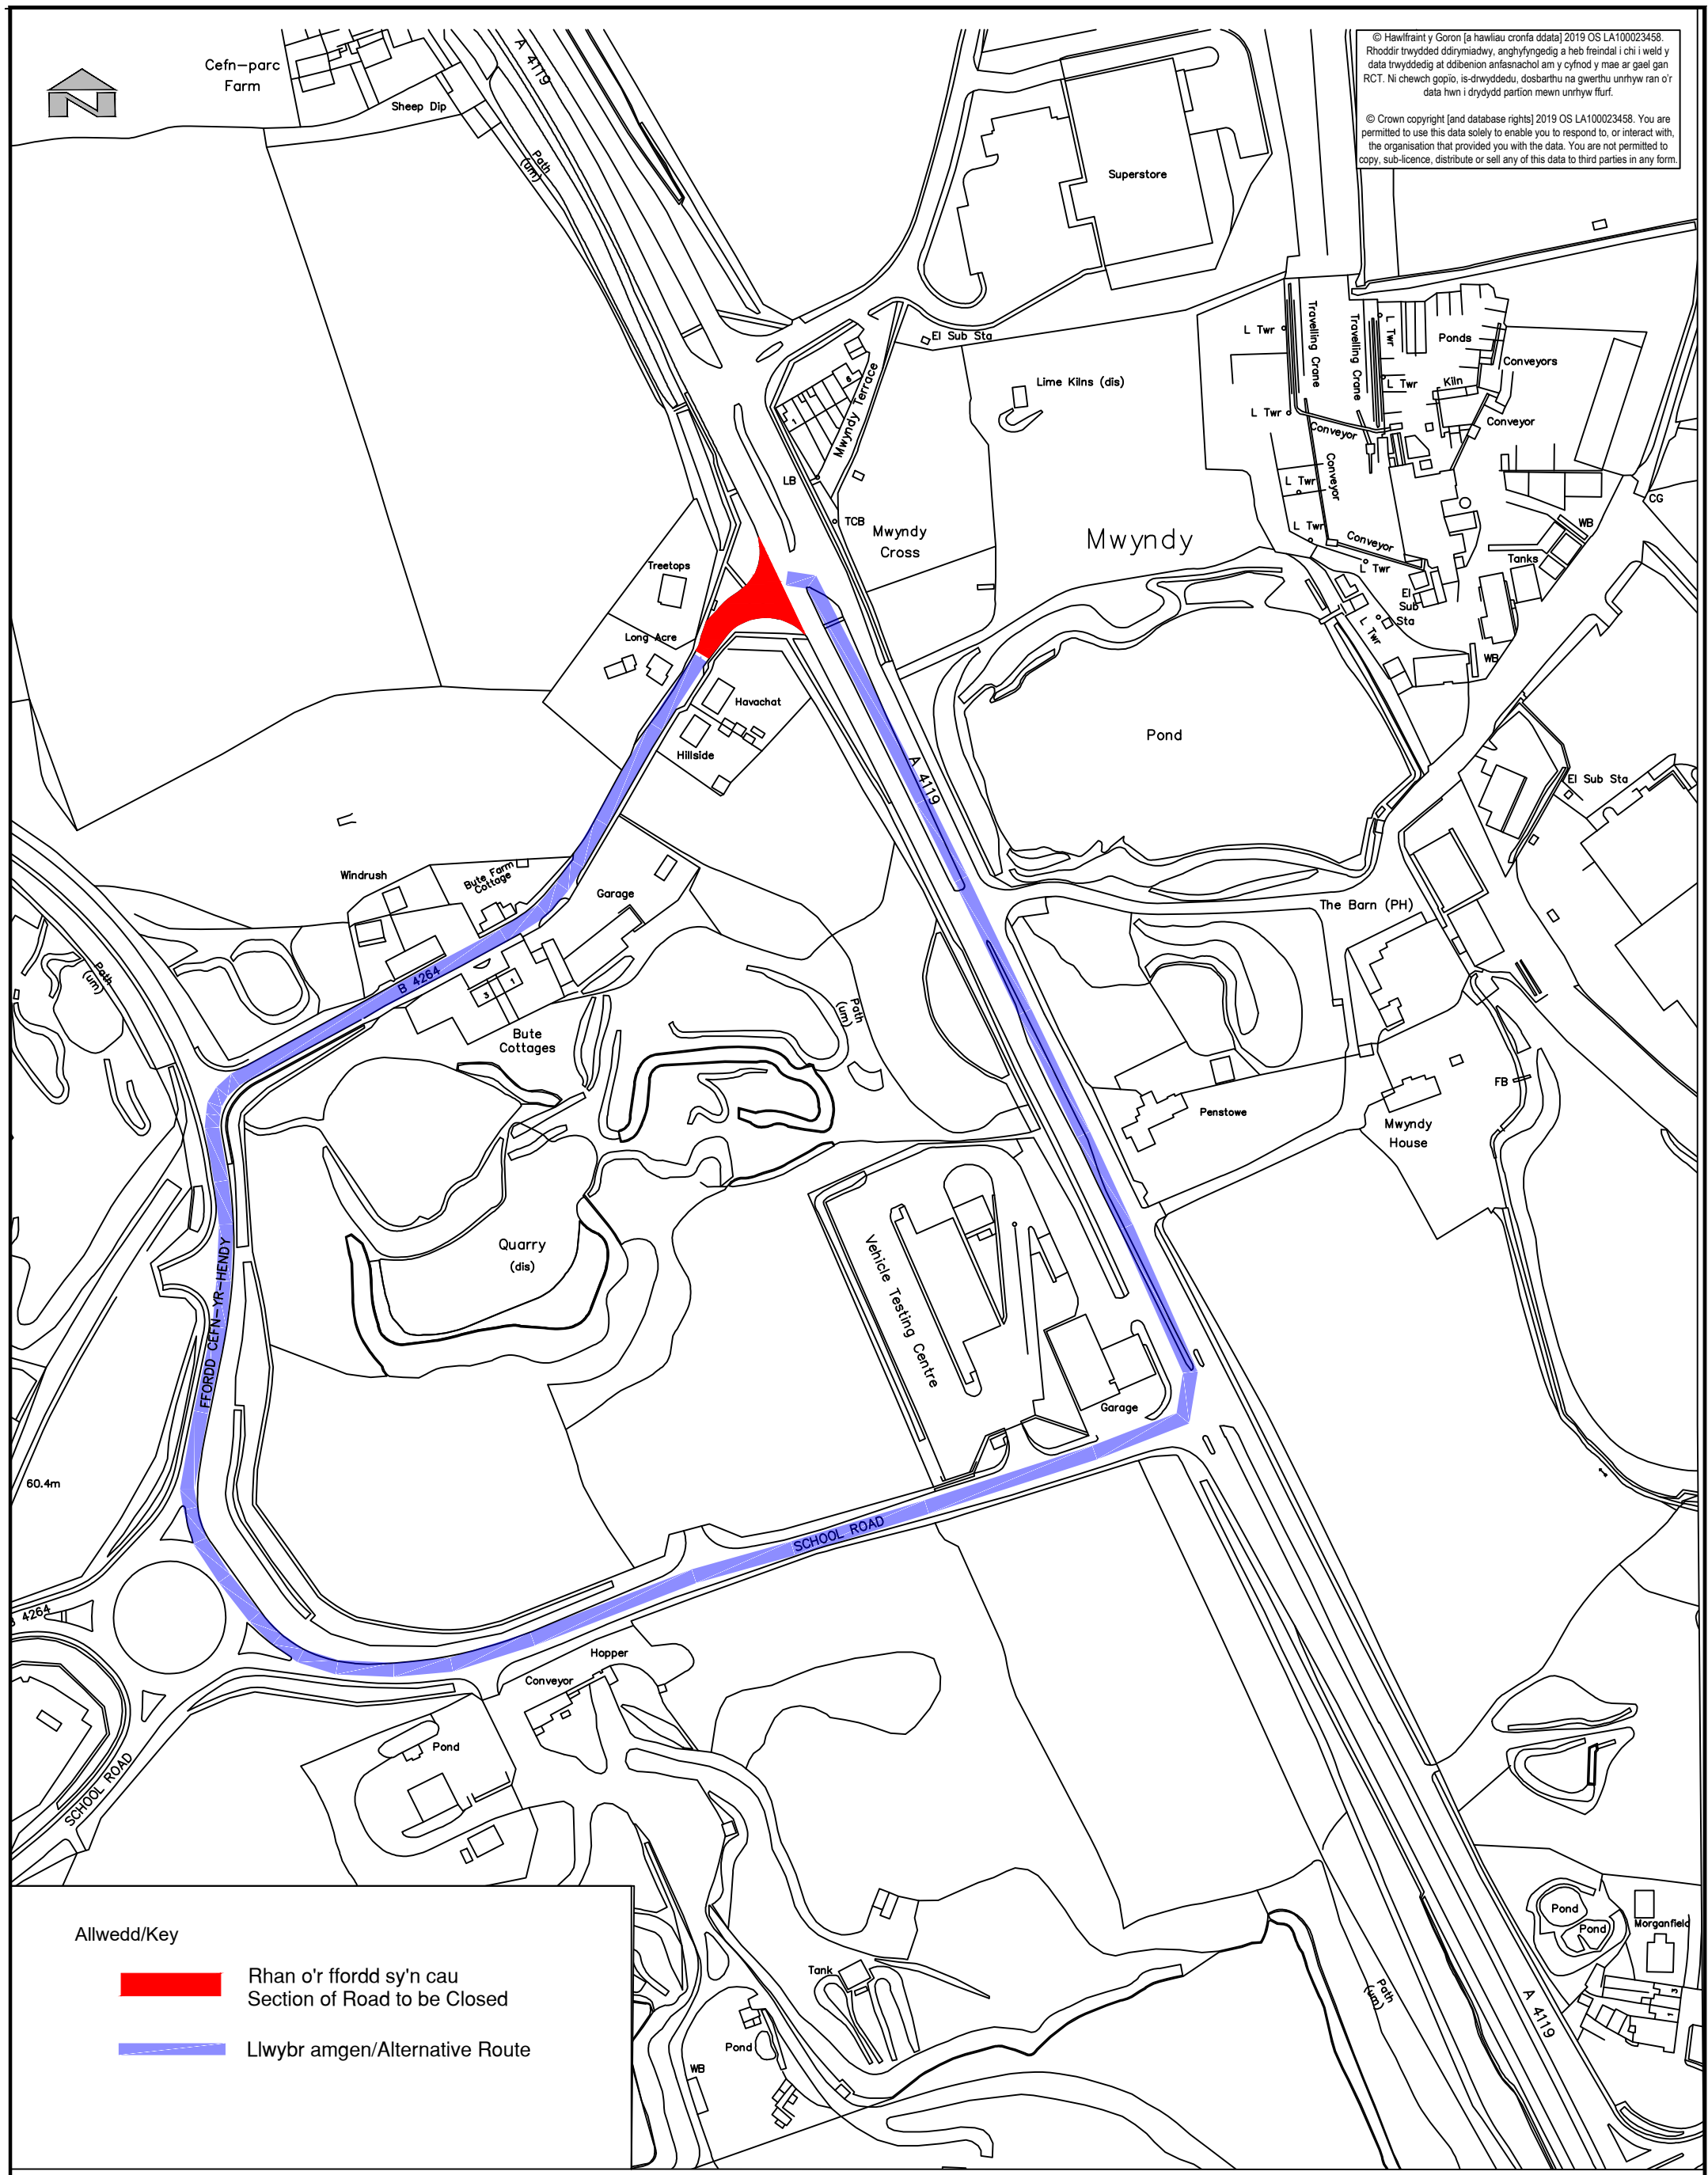

Allwedd/Key

- Rhan o'r ffordd sy'n cau
Section of Road to be Closed
- Llwybr amgen/Alternative Route



RHONDDA CYNON TAF
GWASANAETHAU RHENG-FLAEN
RHONDDA CYNON TAF
FRONTLINE SERVICES

UNED RHEOLI TRAFFIG / TRAFFIC MANAGEMENT
Ty Sardis/Sardis House, Heol Sardis/Sardis Road, Pontypridd, CF37 1DU
Ffôn/Tel: 01443 425001 Ffacs/Fax: 01443 490414

Teitl y Llun/ Dwg Title

**Gorchymyn Traffig (Dros Dro)
/ Temporary Traffic Order
Heol Miskin, Mwyndy**

Manylion Adolygiad/Revision Details		Gan/By	Dyddiad/Date	Adolygiad/Revision
Rhif y Proiect/ Project No.	Graddfa/ Scale @ A3		Dyddiad/ Date	
T106	NTS		2024	
Rhif y Llun/ Dwg No.	Adolygiad/ Revision			
T106-1514-1				-
Paratowyd gan/ Prepared by:	Gwiriwyd gan/ Checked by:	Cymeradwywyd gan/ Approved by:		
RM	DK	DK		

Print Date: 07/02/2024 15:33:02