


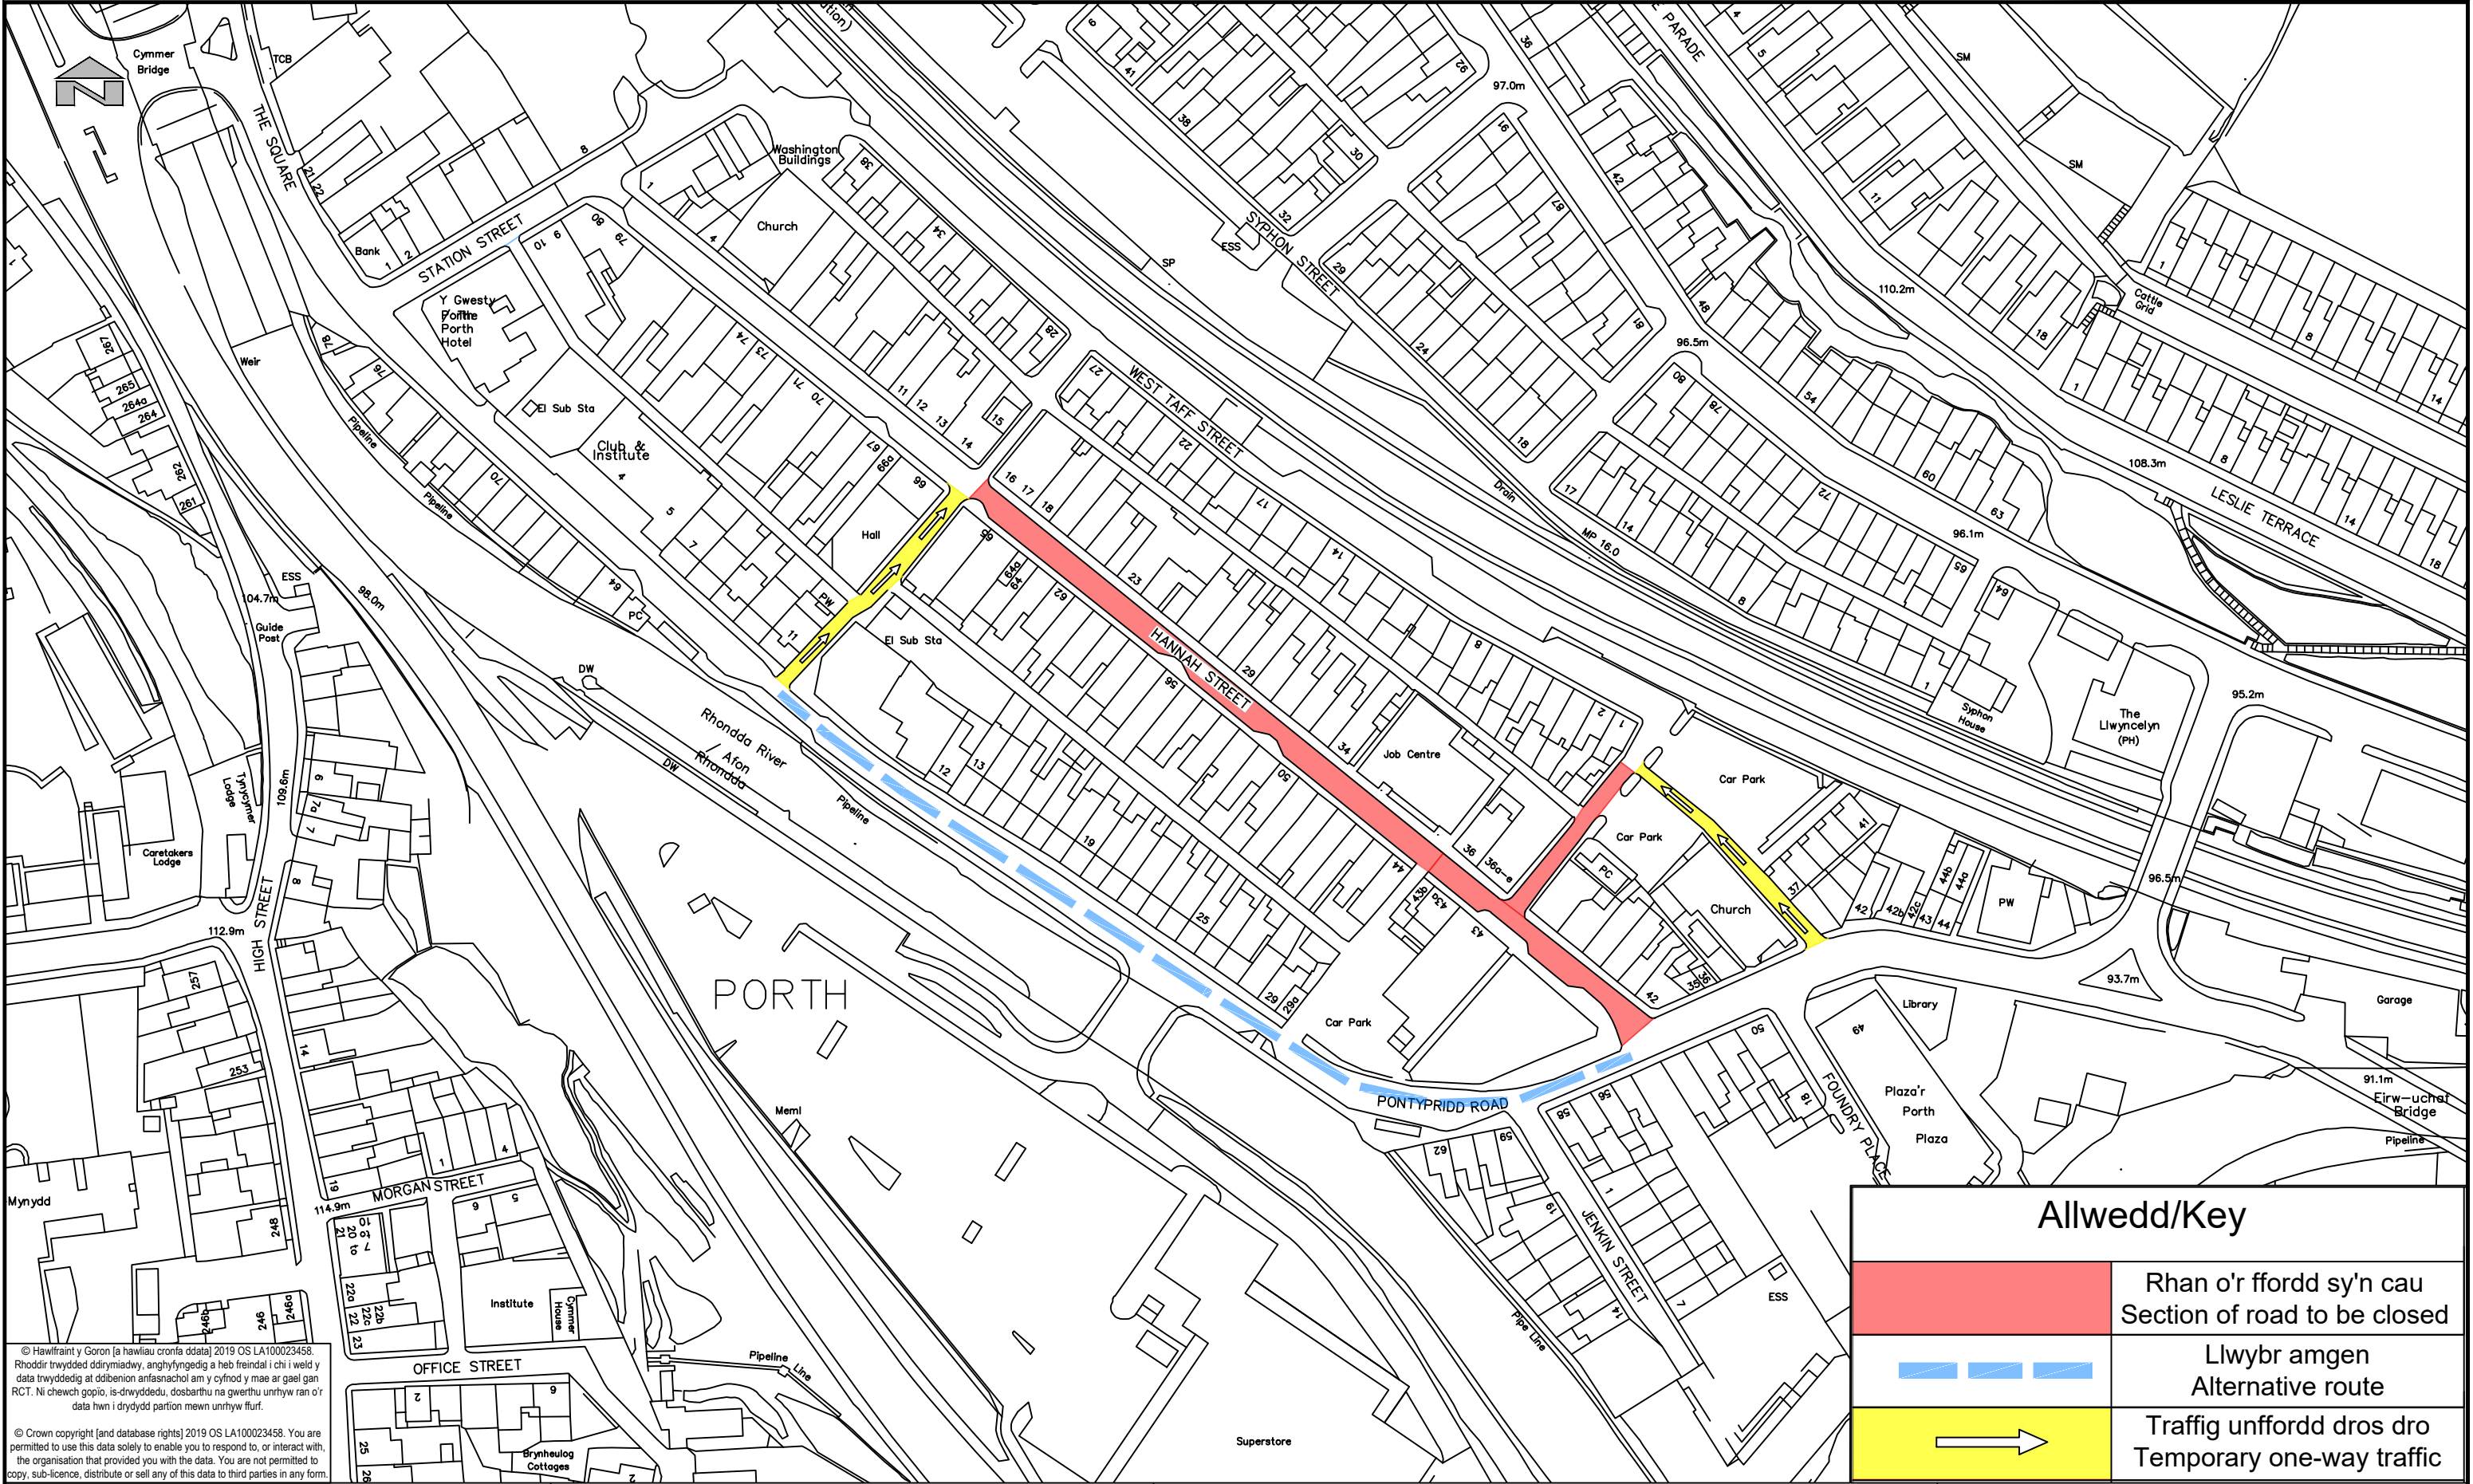



RHONDDA CYNON TAF
GWASANAETHAU RHENG-FLAEN

RHONDDA CYNON TAF
FRONTLINE SERVICES

UNED RHEOLI TRAFFIG / TRAFFIC MANAGEMENT

Ty Sardis/Sardis House, Heol Sardis/Sardis Road, Pontypridd, CF37 1DU

Ffôn/Tel: 01443 425001 Ffacs/Fax: 01443 490414

Cleient/
Client

CBS Rhondda Cynon Taf | Rhondda Cynon Taf CBC

Prosiect/ Project

GORCHYMYN (CAU DROS DRO)
TEMPORARY CLOSURE ORDER

Teitl y Llun/ Dwg Title

Strydoedd amrywiol, Porth
Various Streets, Porth

Rhif y Prosiect/ Project No.	Graddfa/ Scale @ A3	Dyddiad/ Date
T106	NTS	2024
Rhif y Llun/ Dwg No.	Adolygiad/ Revision	
T106-1797-1	-	
Paratowyd gan/ Prepared by:	Gwiriwyd gan/ Checked by:	Cymeradwywyd gan/ Approved by:
RM	MP	DK