


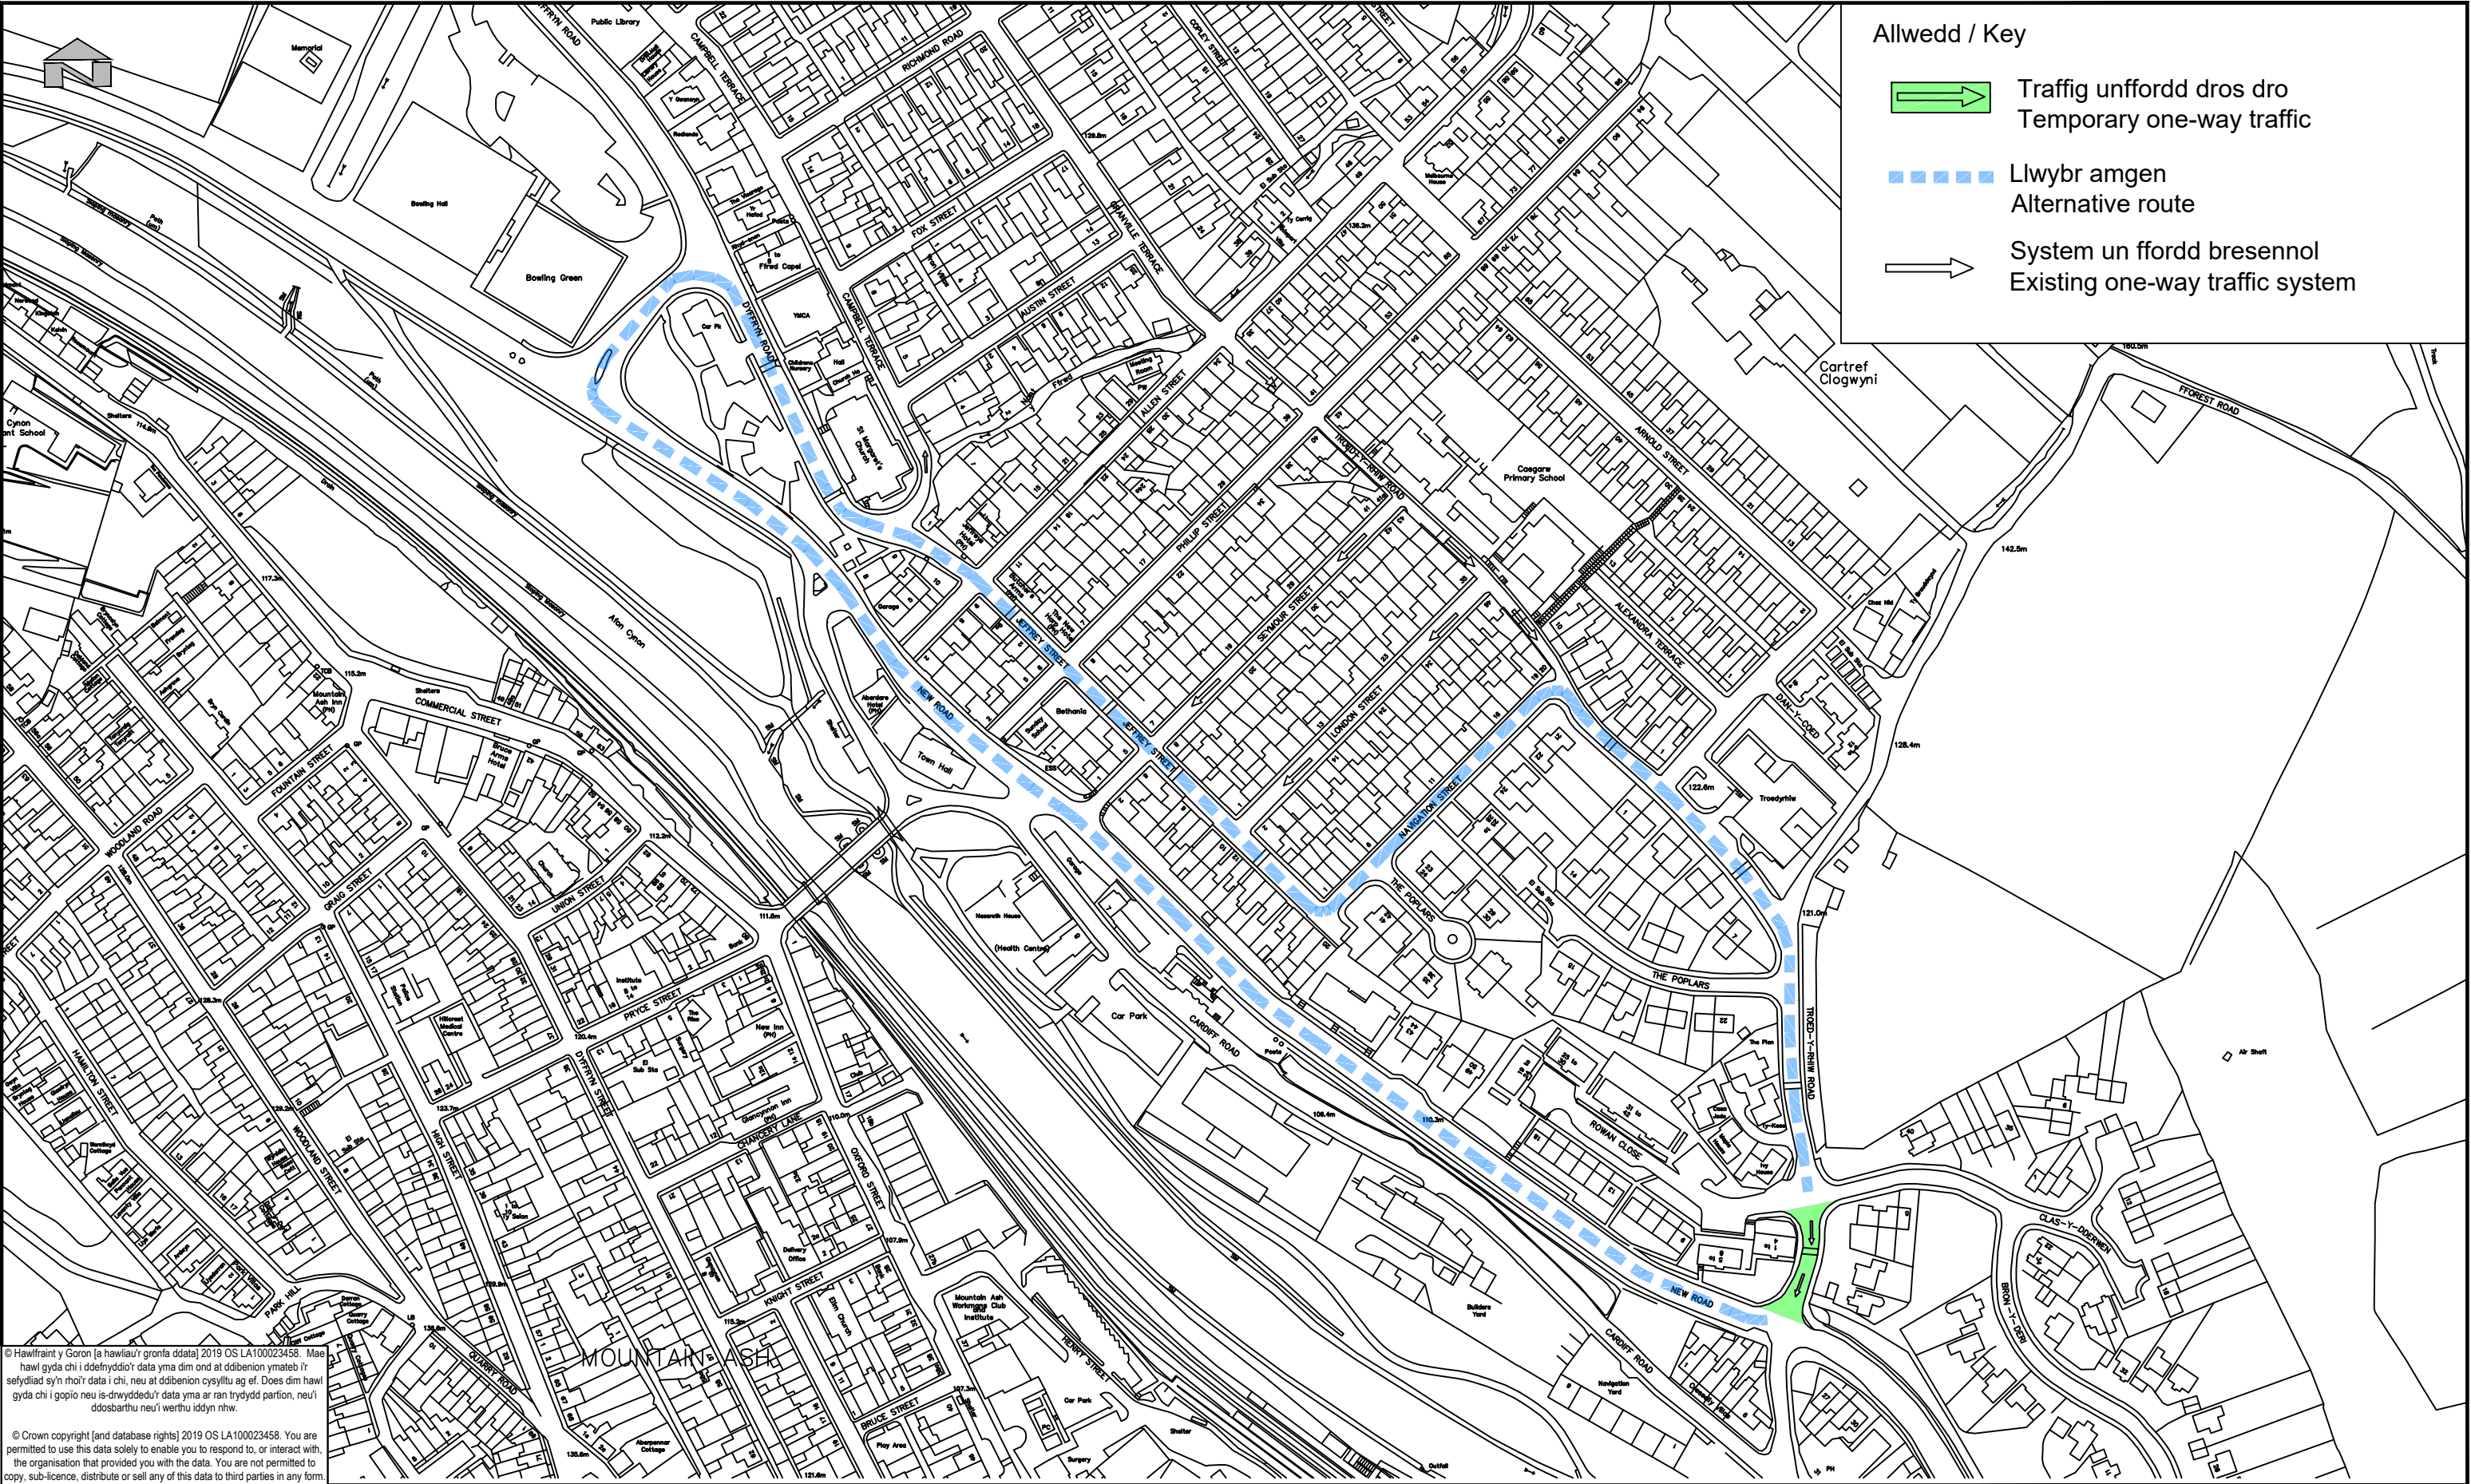

© Hawlfrain y Goron [a hawliau'r gronfa ddata] 2019 OS LA100023458. Mae hawl gyda chi i ddefnyddio'r data yma dim ond at ddibenion ymateb i'r sefydliad sy'n rhoi'r data i chi, neu at ddibenion cysylltu ag ef. Does dim hawl gyda chi i gopïo neu is-dnyddedu'r data yma ar ran trydydd partion, neu'i ddosbarthu neu'i werthu iddyn nhw.

© Crown copyright [and database rights] 2019 OS LA100023458. You are permitted to use this data solely to enable you to respond to, or interact with, the organisation that provided you with the data. You are not permitted to copy, sub-licence, distribute or sell any of this data to third parties in any form.

 RHONDDA CYNON TAF FFYNIANT, DATBLYGU, A GWASANAETHAU RHENG-FLAEN RHONDDA CYNON TAF PROSPERITY, DEVELOPMENT AND FRONTLINE SERVICES PROSIECTAU STRATEGOL/STRATEGIC PROJECTS Ty Sardis/Sardis House, Heol Sardis/Sardis Road, Pontypridd, CF37 1DU Ffôn/Tel: 01443 425001 Ffacs/Fax: 01443 490414		Cleient/ Client CBS Rhondda Cynon Taf CBC Prosiect/ Project GORCHYMYN (DROS DRO) TEMPORARY ORDER	Teitl y Llun/ Dwg Title Heol Troed-y-Rhiw, Aberpennar Troed-y-Rhiw Road, Mountain Ash	<table><tr><th colspan="2">Manylion Adolygiad/Revision Details</th><th>Gan/By</th><th>Dyddiad/Date</th><th>Adolygiad/Revision</th></tr><tr><td colspan="2">Rhif y Prosiect/ Project No.</td><td colspan="2">Graddfa/ Scale @ A3</td><td>Dyddiad/ Date</td></tr><tr><td colspan="2">T106</td><td colspan="2">NTS</td><td>2025</td></tr><tr><td colspan="2">Rhif y Llun/ Dwg No.</td><td colspan="2"></td><td>Adolygiad/ Revision</td></tr><tr><td colspan="2">T106-1815-2</td><td colspan="2"></td><td>REV-2</td></tr><tr><td colspan="2">Paratowyd gan/ Prepared by:</td><td colspan="2">Gwiriwyd gan/ Checked by:</td><td>Cymeradwywyd gan/ Approved by:</td></tr><tr><td colspan="2">RM</td><td colspan="2">CH</td><td>DK</td></tr></table>	Manylion Adolygiad/Revision Details		Gan/By	Dyddiad/Date	Adolygiad/Revision	Rhif y Prosiect/ Project No.		Graddfa/ Scale @ A3		Dyddiad/ Date	T106		NTS		2025	Rhif y Llun/ Dwg No.				Adolygiad/ Revision	T106-1815-2				REV-2	Paratowyd gan/ Prepared by:		Gwiriwyd gan/ Checked by:		Cymeradwywyd gan/ Approved by:	RM		CH		DK
Manylion Adolygiad/Revision Details		Gan/By	Dyddiad/Date	Adolygiad/Revision																																			
Rhif y Prosiect/ Project No.		Graddfa/ Scale @ A3		Dyddiad/ Date																																			
T106		NTS		2025																																			
Rhif y Llun/ Dwg No.				Adolygiad/ Revision																																			
T106-1815-2				REV-2																																			
Paratowyd gan/ Prepared by:		Gwiriwyd gan/ Checked by:		Cymeradwywyd gan/ Approved by:																																			
RM		CH		DK																																			