


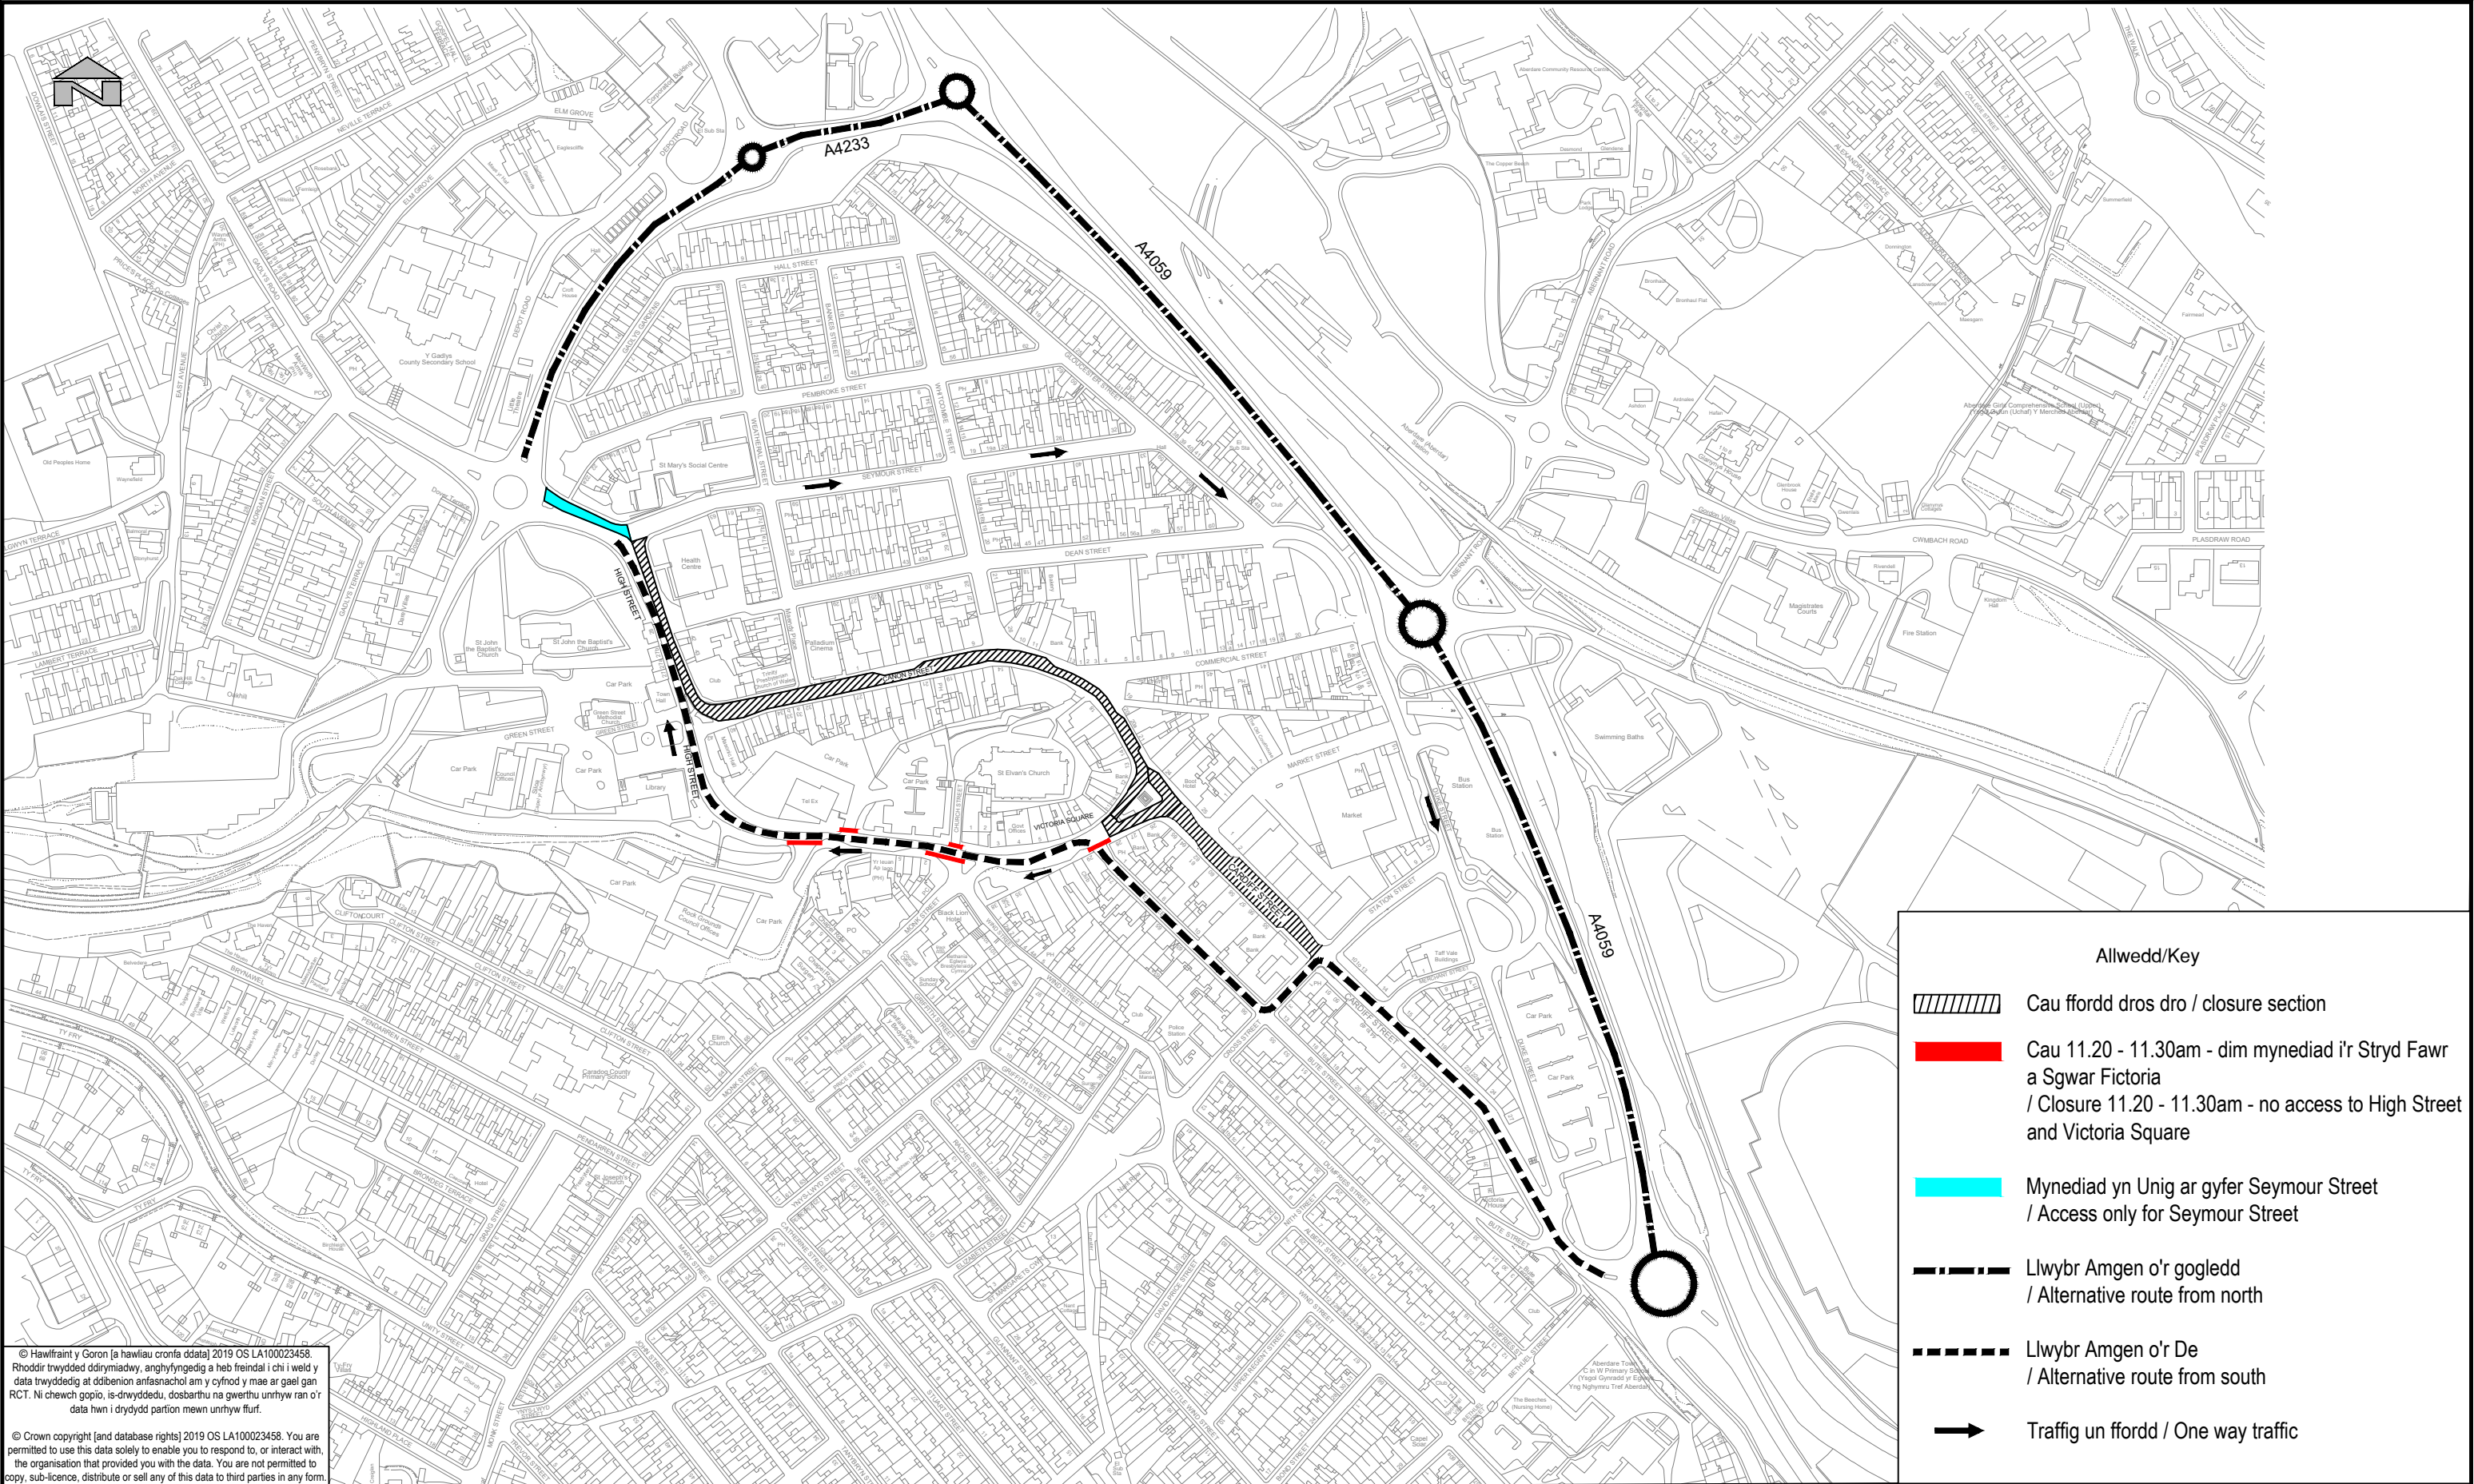

© Hawffraint y Goron [and database rights] 2019 OS LA100023458. Rhoddir trwydded ddiymiadwy, arghyfyngedig a heb freindal i chi i weld y data trwyddedig at ddibenion anfasnachol am y cyfnod y mae ar gael gan RCT. Ni cheiwch gopïo, is-dwyddedu, dosbarthu na gwerthu unrhyw ran o'r data hwn i drydydd partion mewn unrhyw fflur.

© Crown copyright [and database rights] 2019 OS LA100023458. You are permitted to use this data solely to enable you to respond to, or interact with, the organisation that provided you with the data. You are not permitted to copy, sub-licence, distribute or sell any of this data to third parties in any form.

 RHONDDA CYNON TAF GWASANAETHAU RHENG-FLAEN RHONDDA CYNON TAF FRONTLINE SERVICES UNED RHEOLI TRAFFIG / TRAFFIC MANAGEMENT Ty Sardis/Sardis House, Heol Sardis/Sardis Road, Pontypridd, CF37 1DU Ffôn/Tel: 01443 425001 Ffacs/Fax: 01443 490414	Cleient/ Client CBS Rhondda Cynon Taf Rhondda Cynon Taf CBC	Teitl y Llun/ Dwg Title Canol Tref Aberdâr Aberdare Town Centre Cau ffordd dros dro Temporary Road Closure	
	Prosiect/ Project GORCHYMYN (CAU DROS DRO) TEMPORARY CLOSURE ORDER		Rhif y Prosiect/ Project No. T106 Graddfa/ Scale @ A3 NTS Dyddiad/ Date 2025
			Rhif y Llun/ Dwg No. T106-1866-2 Adolygiad/ Revision -
			Paratowyd gan/ Prepared by: RM Gwiriwyd gan/ Checked by: CH Cymeradwywyd gan/ Approved by: DK