


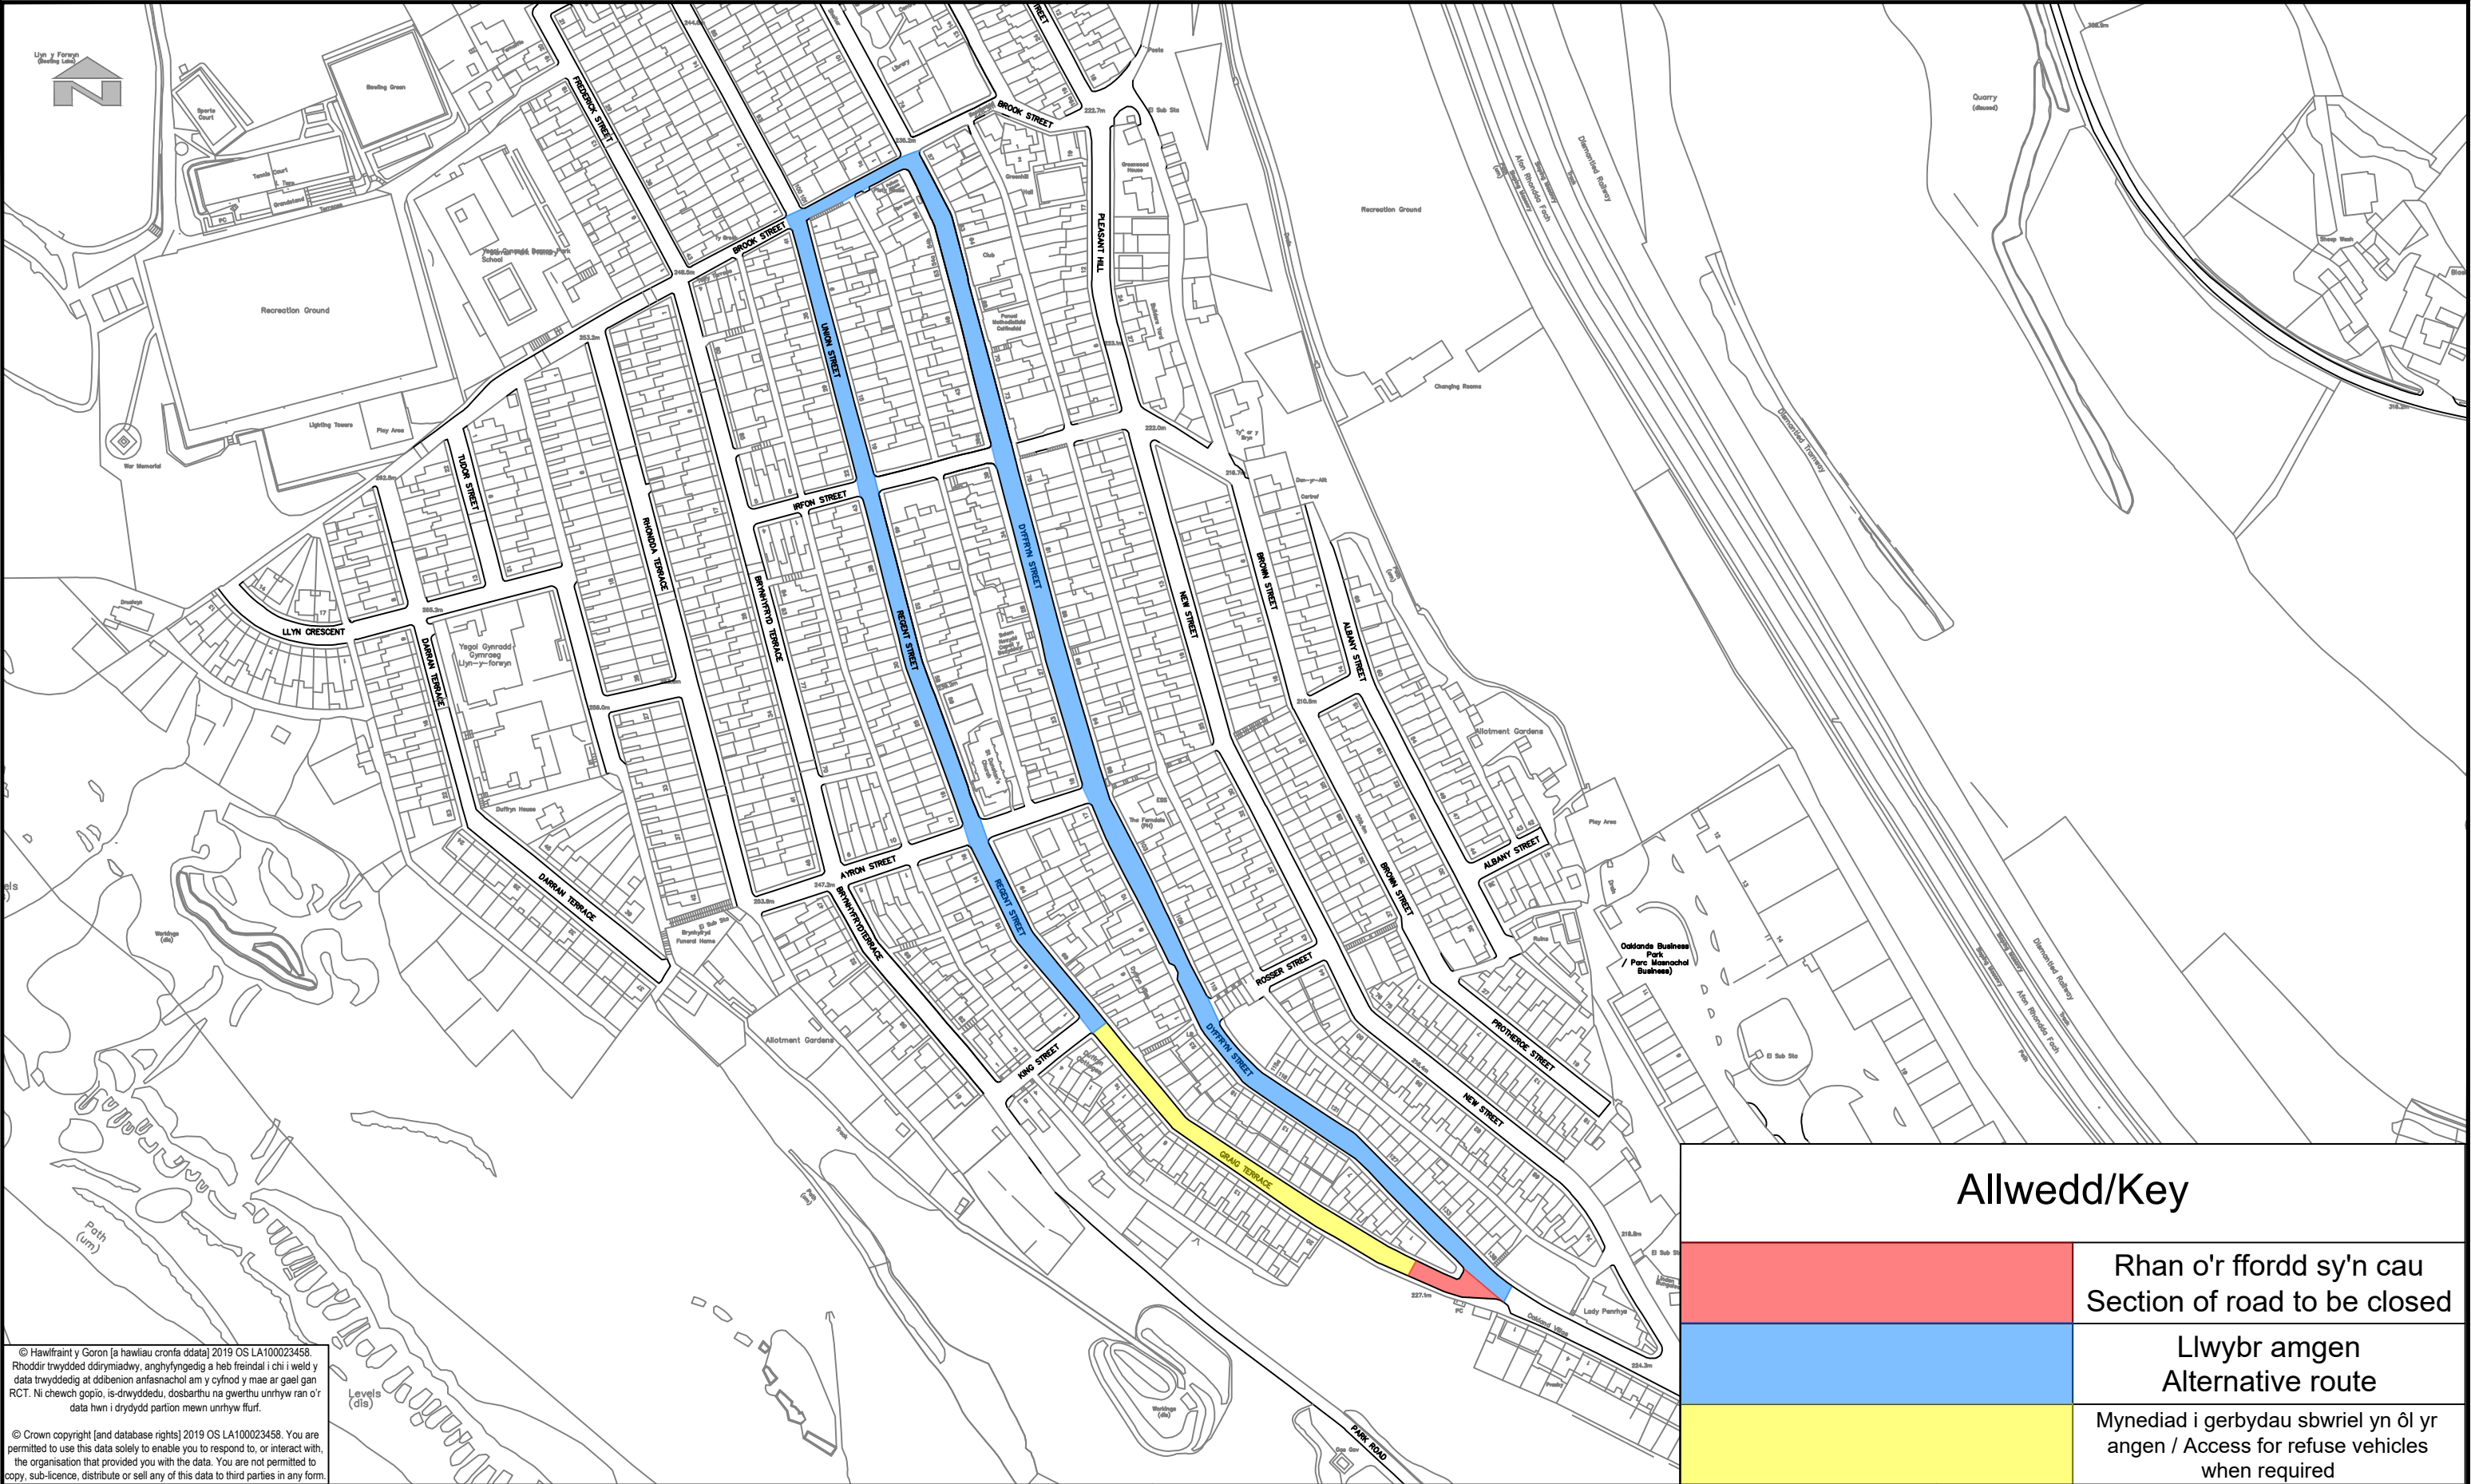

© Hawlfraint y Goron [a hawliau cronfa ddata] 2019 OS LA100023458. Rhoddir trwydded ddiwydiad, anghyfyngedig a heb freindal i chi i weld y data trwyddedig at ddibenion anfasnachol am y cyfnod y mae ar gael gan RCT. Ni cheuwch gopïo, is-drwyddedu, dosbarthu na gwerthu unrhyw ran o'r data hwn i drydydd partion mewn unrhyw ffurf.

© Crown copyright [and database rights] 2019 OS LA100023458. You are permitted to use this data solely to enable you to respond to, or interact with, the organisation that provided you with the data. You are not permitted to copy, sub-licence, distribute or sell any of this data to third parties in any form.

Allwedd/Key

|  |                                                                                       |
|--|---------------------------------------------------------------------------------------|
|  | Rhan o'r ffordd sy'n cau<br>Section of road to be closed                              |
|  | Llwybr amgen<br>Alternative route                                                     |
|  | Mynediad i gerbydau sbwriel yn ôl yr angen / Access for refuse vehicles when required |

|   |   |   |                                                              |                                                        |                                                             |
|---|---|---|--------------------------------------------------------------|--------------------------------------------------------|-------------------------------------------------------------|
| <div><div><div>RHONDDA CYNON TAF</div><div>GWASANAETHAU RHENG-FLAEN</div></div><div><div>RHONDDA CYNON TAF</div><div>FRONTLINE SERVICES</div></div><div>UNED RHEOLI TRAFFIG / TRAFFIC MANAGEMENT</div><div>Ty Sardis/Sardis House, Heol Sardis/Sardis Road, Pontypridd, CF37 1DU</div><div>Ffôn/Tel: 01443 425001 Ffacs/Fax: 01443 490414</div></div> | <div>Cleient/<br/>Client</div> <div>CBS Rhondda Cynon Taf   Rhondda Cynon Taf CBC</div>             | <div>Teitl y Llun/ Dwg Title</div> <div>Teras Graig, Glynrhedynog</div> <div>Graig Terrace, Ferndale</div> |                                                              |                                                        |                                                             |
|   | <div>Prosiect/ Project</div> <div>GORCHYMYN (CAU DROS DRO)</div> <div>TEMPORARY CLOSURE ORDER</div> |   | <div>Rhif y Prosiect/ Project No.</div> <div>T106-1967</div> | <div>Graddfa/ Scale @ A3</div> <div>1:2500</div>       | <div>Dyddiad/ Date</div> <div>2025</div>                    |
|   |   |   | <div>Rhif y Llun/ Dwg No.</div> <div>TM25/350/RC</div>       |                                                        | <div>Adolygiad/ Revision</div> <div>REV-1</div>             |
|   |   |   | <div>Paratowyd gan/<br/>Prepared by:</div> <div>RM</div>     | <div>Gwiriwyd gan/<br/>Checked by:</div> <div>MP</div> | <div>Cymeradwywyd gan/<br/>Approved by:</div> <div>DK</div> |