
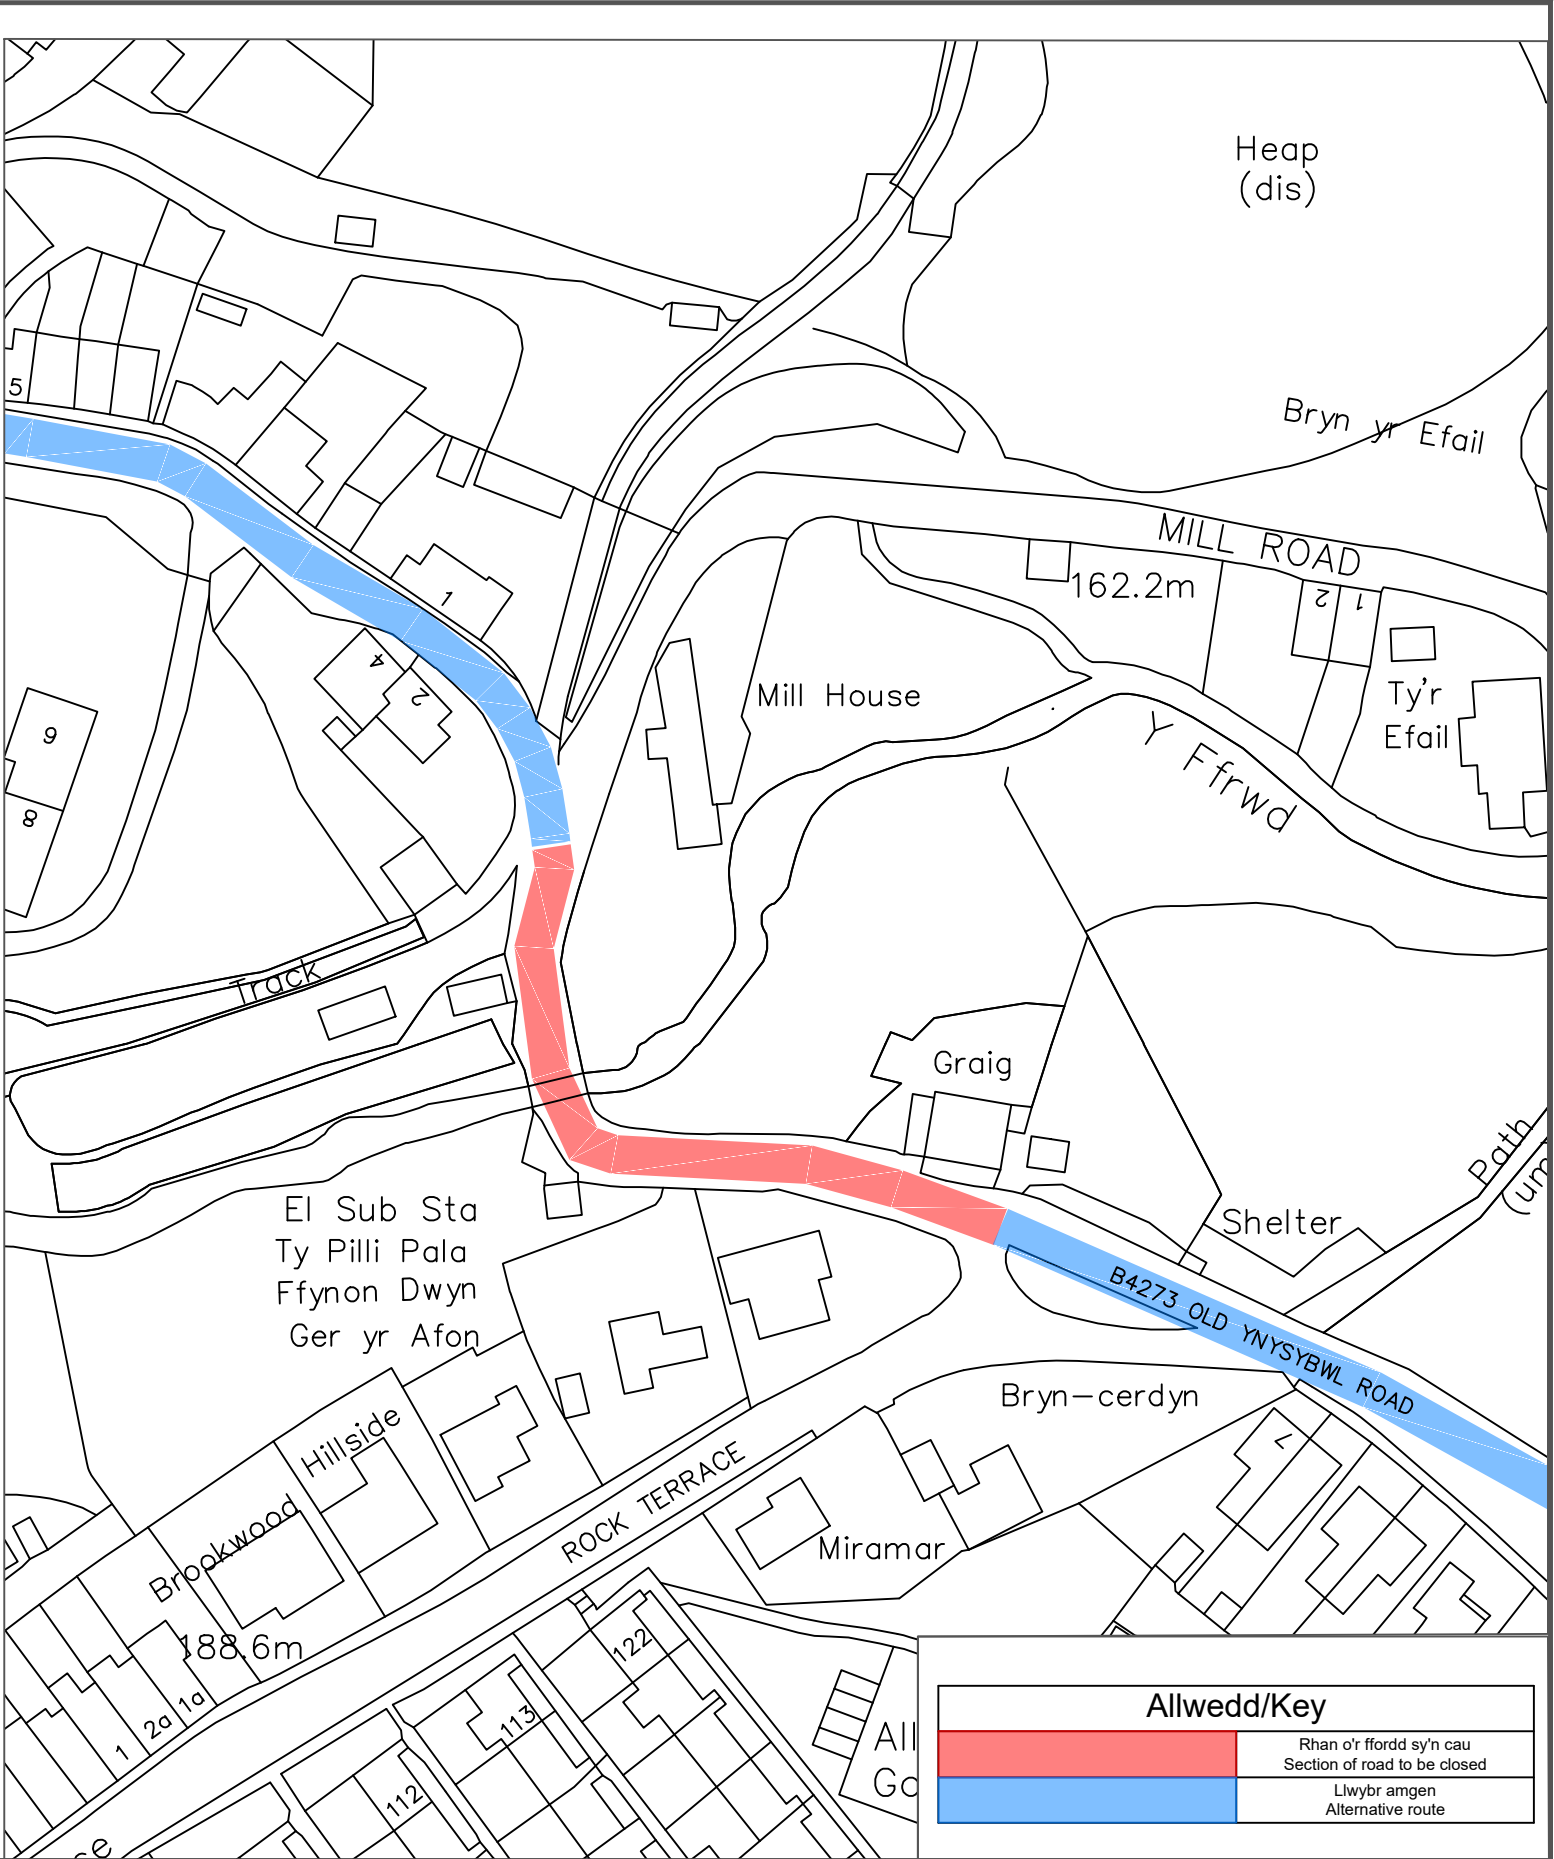


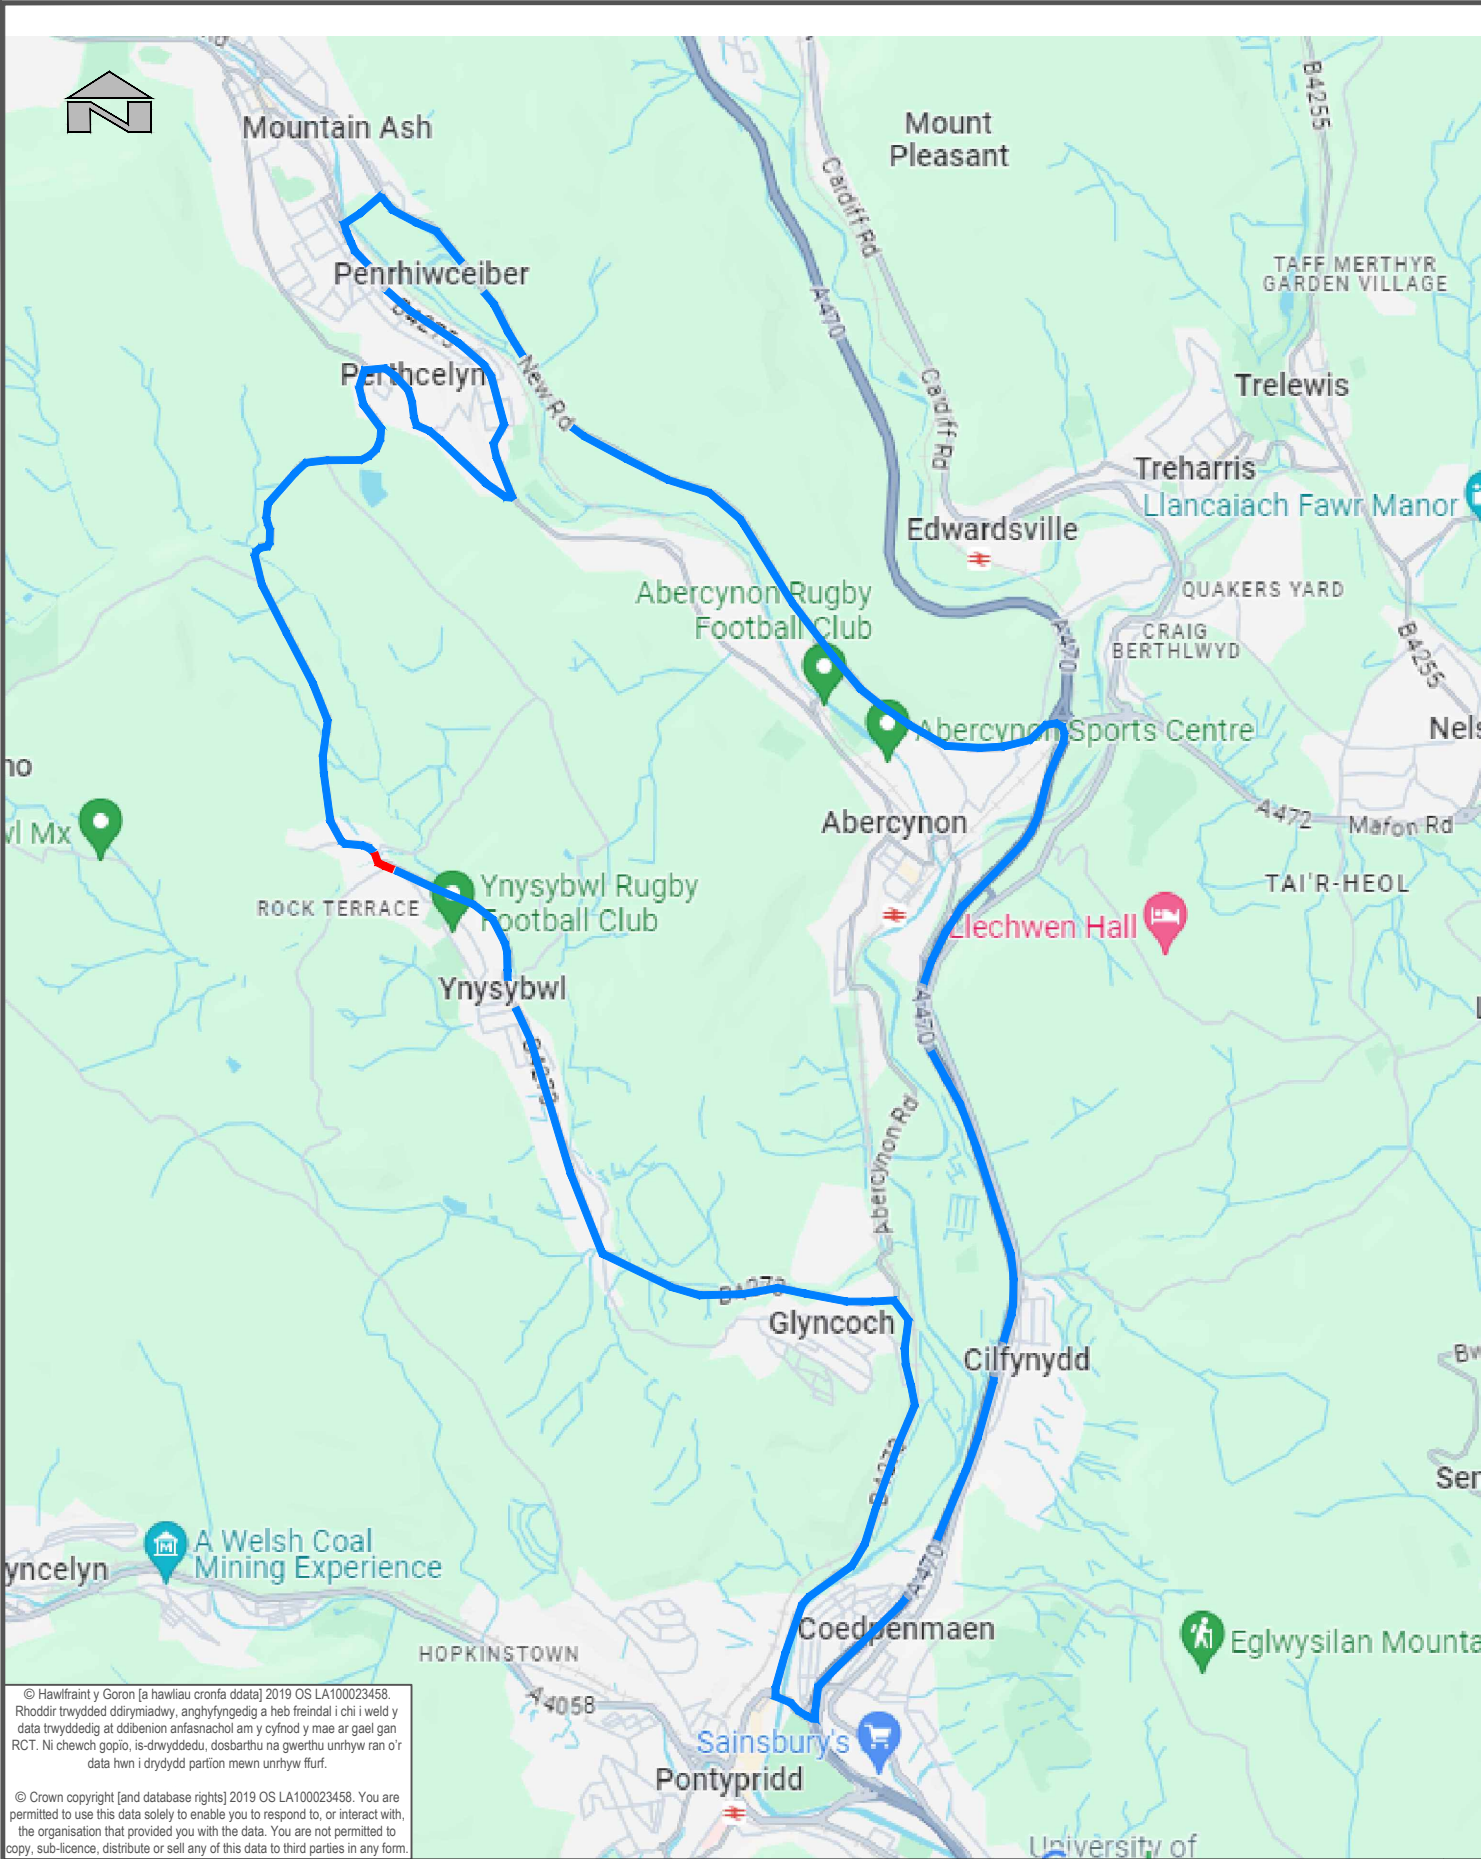

|   |   |   |   |   |   |                                                                                             |   |
|---|---|---|---|---|---|---------------------------------------------------------------------------------------------|---|
| <div><p><b>RHONDDA CYNON TAF</b></p><p>UNED RHEOLI TRAFFIG / TRAFFIC MANAGEMENT</p><p>Ty Sardis/Sardis House, Heol Sardis/Sardis Road, Pontypridd, CF37 1DU</p><p>Ffôn/Tel: 01443 425001 Ffacs/Fax: 01443 490414</p></div> | <div><p>Cleient/<br/>Client</p><p>CBS Rhondda Cynon Taf   Rhondda Cynon Taf CBC</p></div> <div><p>Prosiect/ Project</p><p><b>GORCHYMYN (CAU DROS DRO)</b></p><p><b>TEMPORARY CLOSURE ORDER</b></p></div>   | <p>Teitl y Llun/ Dwg Title</p> <p><b>Hen Ffordd Ynys-Y-Bwl, Ynys-Y-Bwl</b></p> <p><b>Old Ynysybwl Road, Ynysybwl</b></p> | <table><tr><td data-bbox="2306 1776 2594 2060"><p>Rhif y Prosiect/ Project No.</p><p><b>T106-1328</b></p><p>Rhif y Llun/ Dwg No.</p><p><b>TM23/129/RC</b></p><p>Paratowyd gan/<br/>Prepared by:</p><p>IC</p></td><td data-bbox="2594 1776 2929 2060"><table><tr><td data-bbox="2594 1776 2772 2060"><p>Graddfa/ Scale @ A3</p><p><b>NTS</b></p><p>Gwiriwyd gan/<br/>Checked by:</p><p>DK</p></td><td data-bbox="2772 1776 2929 2060"><p>Dyddiad/ Date</p><p><b>2023</b></p><p>Adolygiad/ Revision</p><p>-</p><p>Cymeradwywyd gan/<br/>Approved by:</p><p>AP</p></td></tr></table></td></tr></table> | <p>Rhif y Prosiect/ Project No.</p> <p><b>T106-1328</b></p> <p>Rhif y Llun/ Dwg No.</p> <p><b>TM23/129/RC</b></p> <p>Paratowyd gan/<br/>Prepared by:</p> <p>IC</p> | <table><tr><td data-bbox="2594 1776 2772 2060"><p>Graddfa/ Scale @ A3</p><p><b>NTS</b></p><p>Gwiriwyd gan/<br/>Checked by:</p><p>DK</p></td><td data-bbox="2772 1776 2929 2060"><p>Dyddiad/ Date</p><p><b>2023</b></p><p>Adolygiad/ Revision</p><p>-</p><p>Cymeradwywyd gan/<br/>Approved by:</p><p>AP</p></td></tr></table> | <p>Graddfa/ Scale @ A3</p> <p><b>NTS</b></p> <p>Gwiriwyd gan/<br/>Checked by:</p> <p>DK</p> | <p>Dyddiad/ Date</p> <p><b>2023</b></p> <p>Adolygiad/ Revision</p> <p>-</p> <p>Cymeradwywyd gan/<br/>Approved by:</p> <p>AP</p> |
| <p>Rhif y Prosiect/ Project No.</p> <p><b>T106-1328</b></p> <p>Rhif y Llun/ Dwg No.</p> <p><b>TM23/129/RC</b></p> <p>Paratowyd gan/<br/>Prepared by:</p> <p>IC</p>   | <table><tr><td data-bbox="2594 1776 2772 2060"><p>Graddfa/ Scale @ A3</p><p><b>NTS</b></p><p>Gwiriwyd gan/<br/>Checked by:</p><p>DK</p></td><td data-bbox="2772 1776 2929 2060"><p>Dyddiad/ Date</p><p><b>2023</b></p><p>Adolygiad/ Revision</p><p>-</p><p>Cymeradwywyd gan/<br/>Approved by:</p><p>AP</p></td></tr></table> | <p>Graddfa/ Scale @ A3</p> <p><b>NTS</b></p> <p>Gwiriwyd gan/<br/>Checked by:</p> <p>DK</p>                              | <p>Dyddiad/ Date</p> <p><b>2023</b></p> <p>Adolygiad/ Revision</p> <p>-</p> <p>Cymeradwywyd gan/<br/>Approved by:</p> <p>AP</p>   |   |   |                                                                                             |   |
| <p>Graddfa/ Scale @ A3</p> <p><b>NTS</b></p> <p>Gwiriwyd gan/<br/>Checked by:</p> <p>DK</p>   | <p>Dyddiad/ Date</p> <p><b>2023</b></p> <p>Adolygiad/ Revision</p> <p>-</p> <p>Cymeradwywyd gan/<br/>Approved by:</p> <p>AP</p>   |   |   |   |   |                                                                                             |   |