


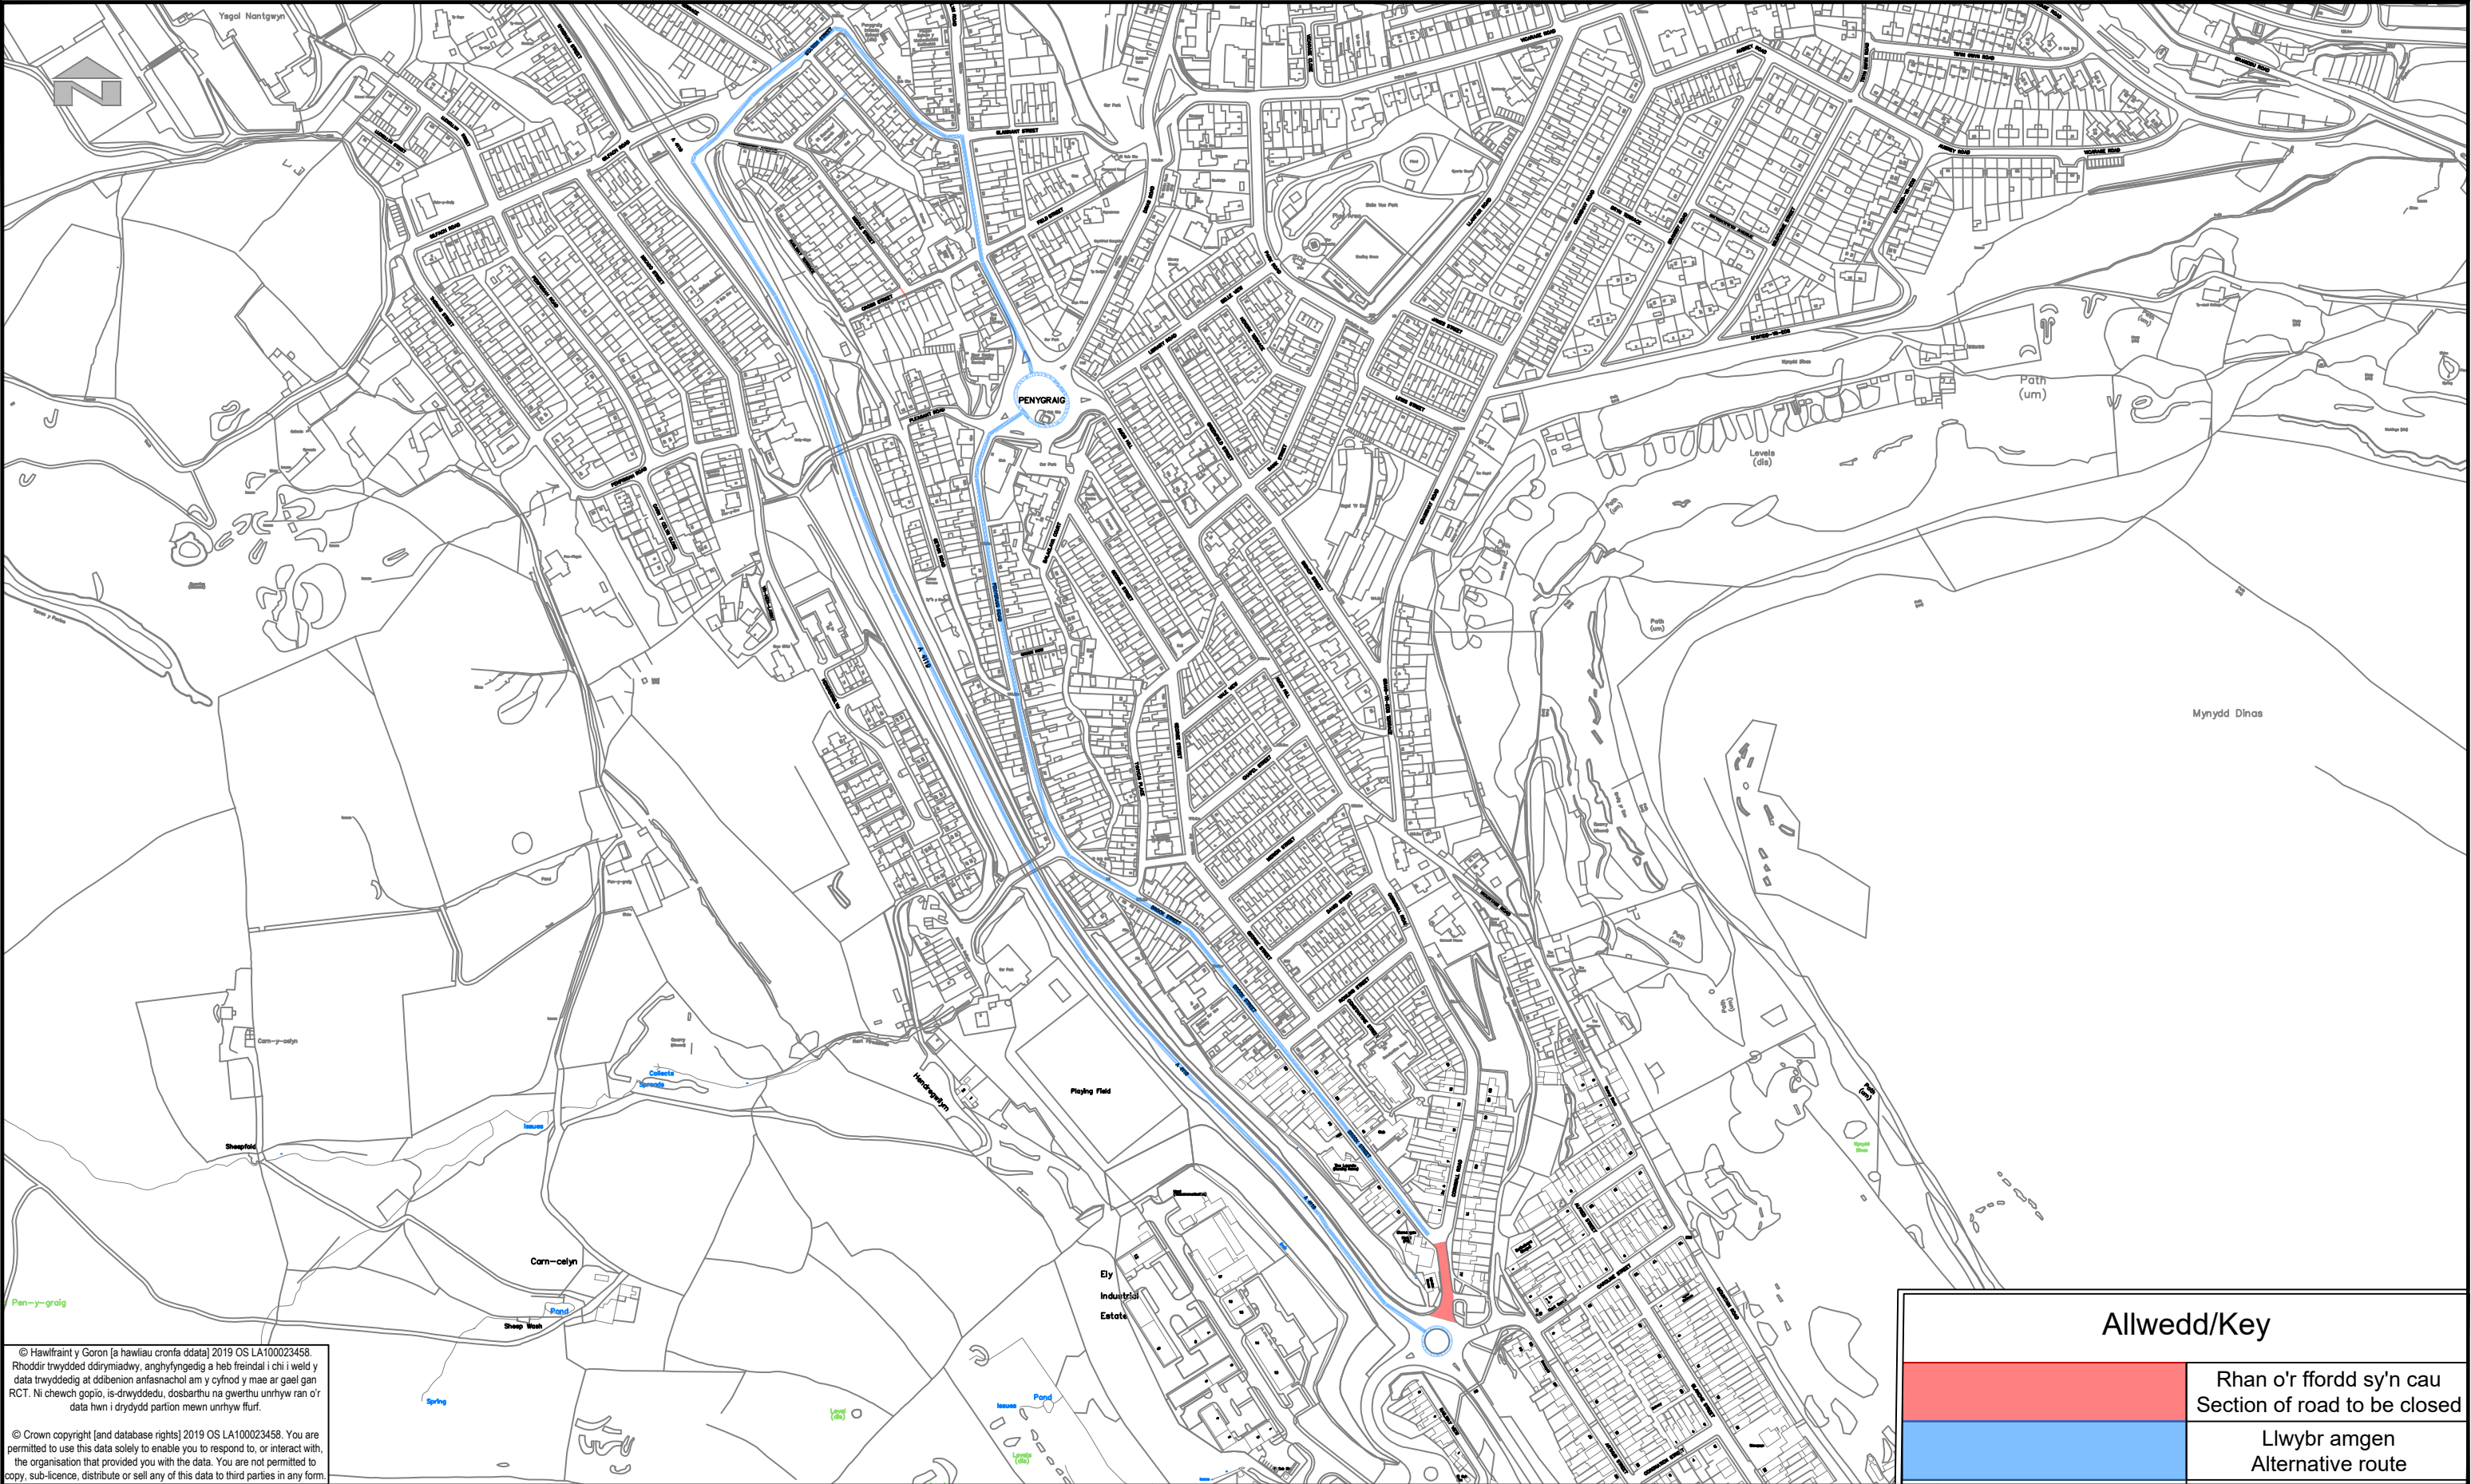

© Hawlfraint y Goron [a hawliau cronfa ddata] 2019 OS LA100023458. Rhoddir trwydded ddrymiadwy, anghyfngedig a heb freindal i chi i weld y data trwyddedig at ddibenion anfasnachol am y cyfnod y mae ar gael gan RCT. Ni chewch gopio, is-drwyddedu, dosbarthu na gwerthu unrhyw ran o'r data hwn i drydydd partion mewn unrhyw ffurf.

© Crown copyright [and database rights] 2019 OS LA100023458. You are permitted to use this data solely to enable you to respond to, or interact with, the organisation that provided you with the data. You are not permitted to copy, sub-licence, distribute or sell any of this data to third parties in any form.

Allwedd/Key		
	Rhan o'r ffordd sy'n cau	Section of road to be closed
	Llwybr amgen	Alternative route

 RHONDDA CYNON TAF UNED RHEOLI TRAFFIG / TRAFFIC MANAGEMENT Ty Sardis/Sardis House, Heol Sardis/Sardis Road, Pontypridd, CF37 1DU Ffôn/Tel: 01443 425001 Ffacs/Fax: 01443 490414	RHONDDA CYNON TAF GWASANAETHAU RHENG-FLAEN RHONDDA CYNON TAF FRONTLINE SERVICES	Cleient/ Client CBS Rhondda Cynon Taf Rhondda Cynon Taf CBC Prosiect/ Project GORCHYMYN (CAU DROS DRO) TEMPORARY CLOSURE ORDER	Teitl y Llun/ Dwg Title Heol Cernyw, Trewilliam Cornwall Road, Williamstown	Rhif y Prosiect/ Project No. T106 Graddfa/ Scale @ A3 NTS Dyddiad/ Date 2026		
				Rhif y Llun/ Dwg No. T106-2084-1 Adolygiad/ Revision -		
				Paratowyd gan/ Prepared by: RM Gwiriwyd gan/ Checked by: MP Cymeradwywyd gan/ Approved by: DK		