


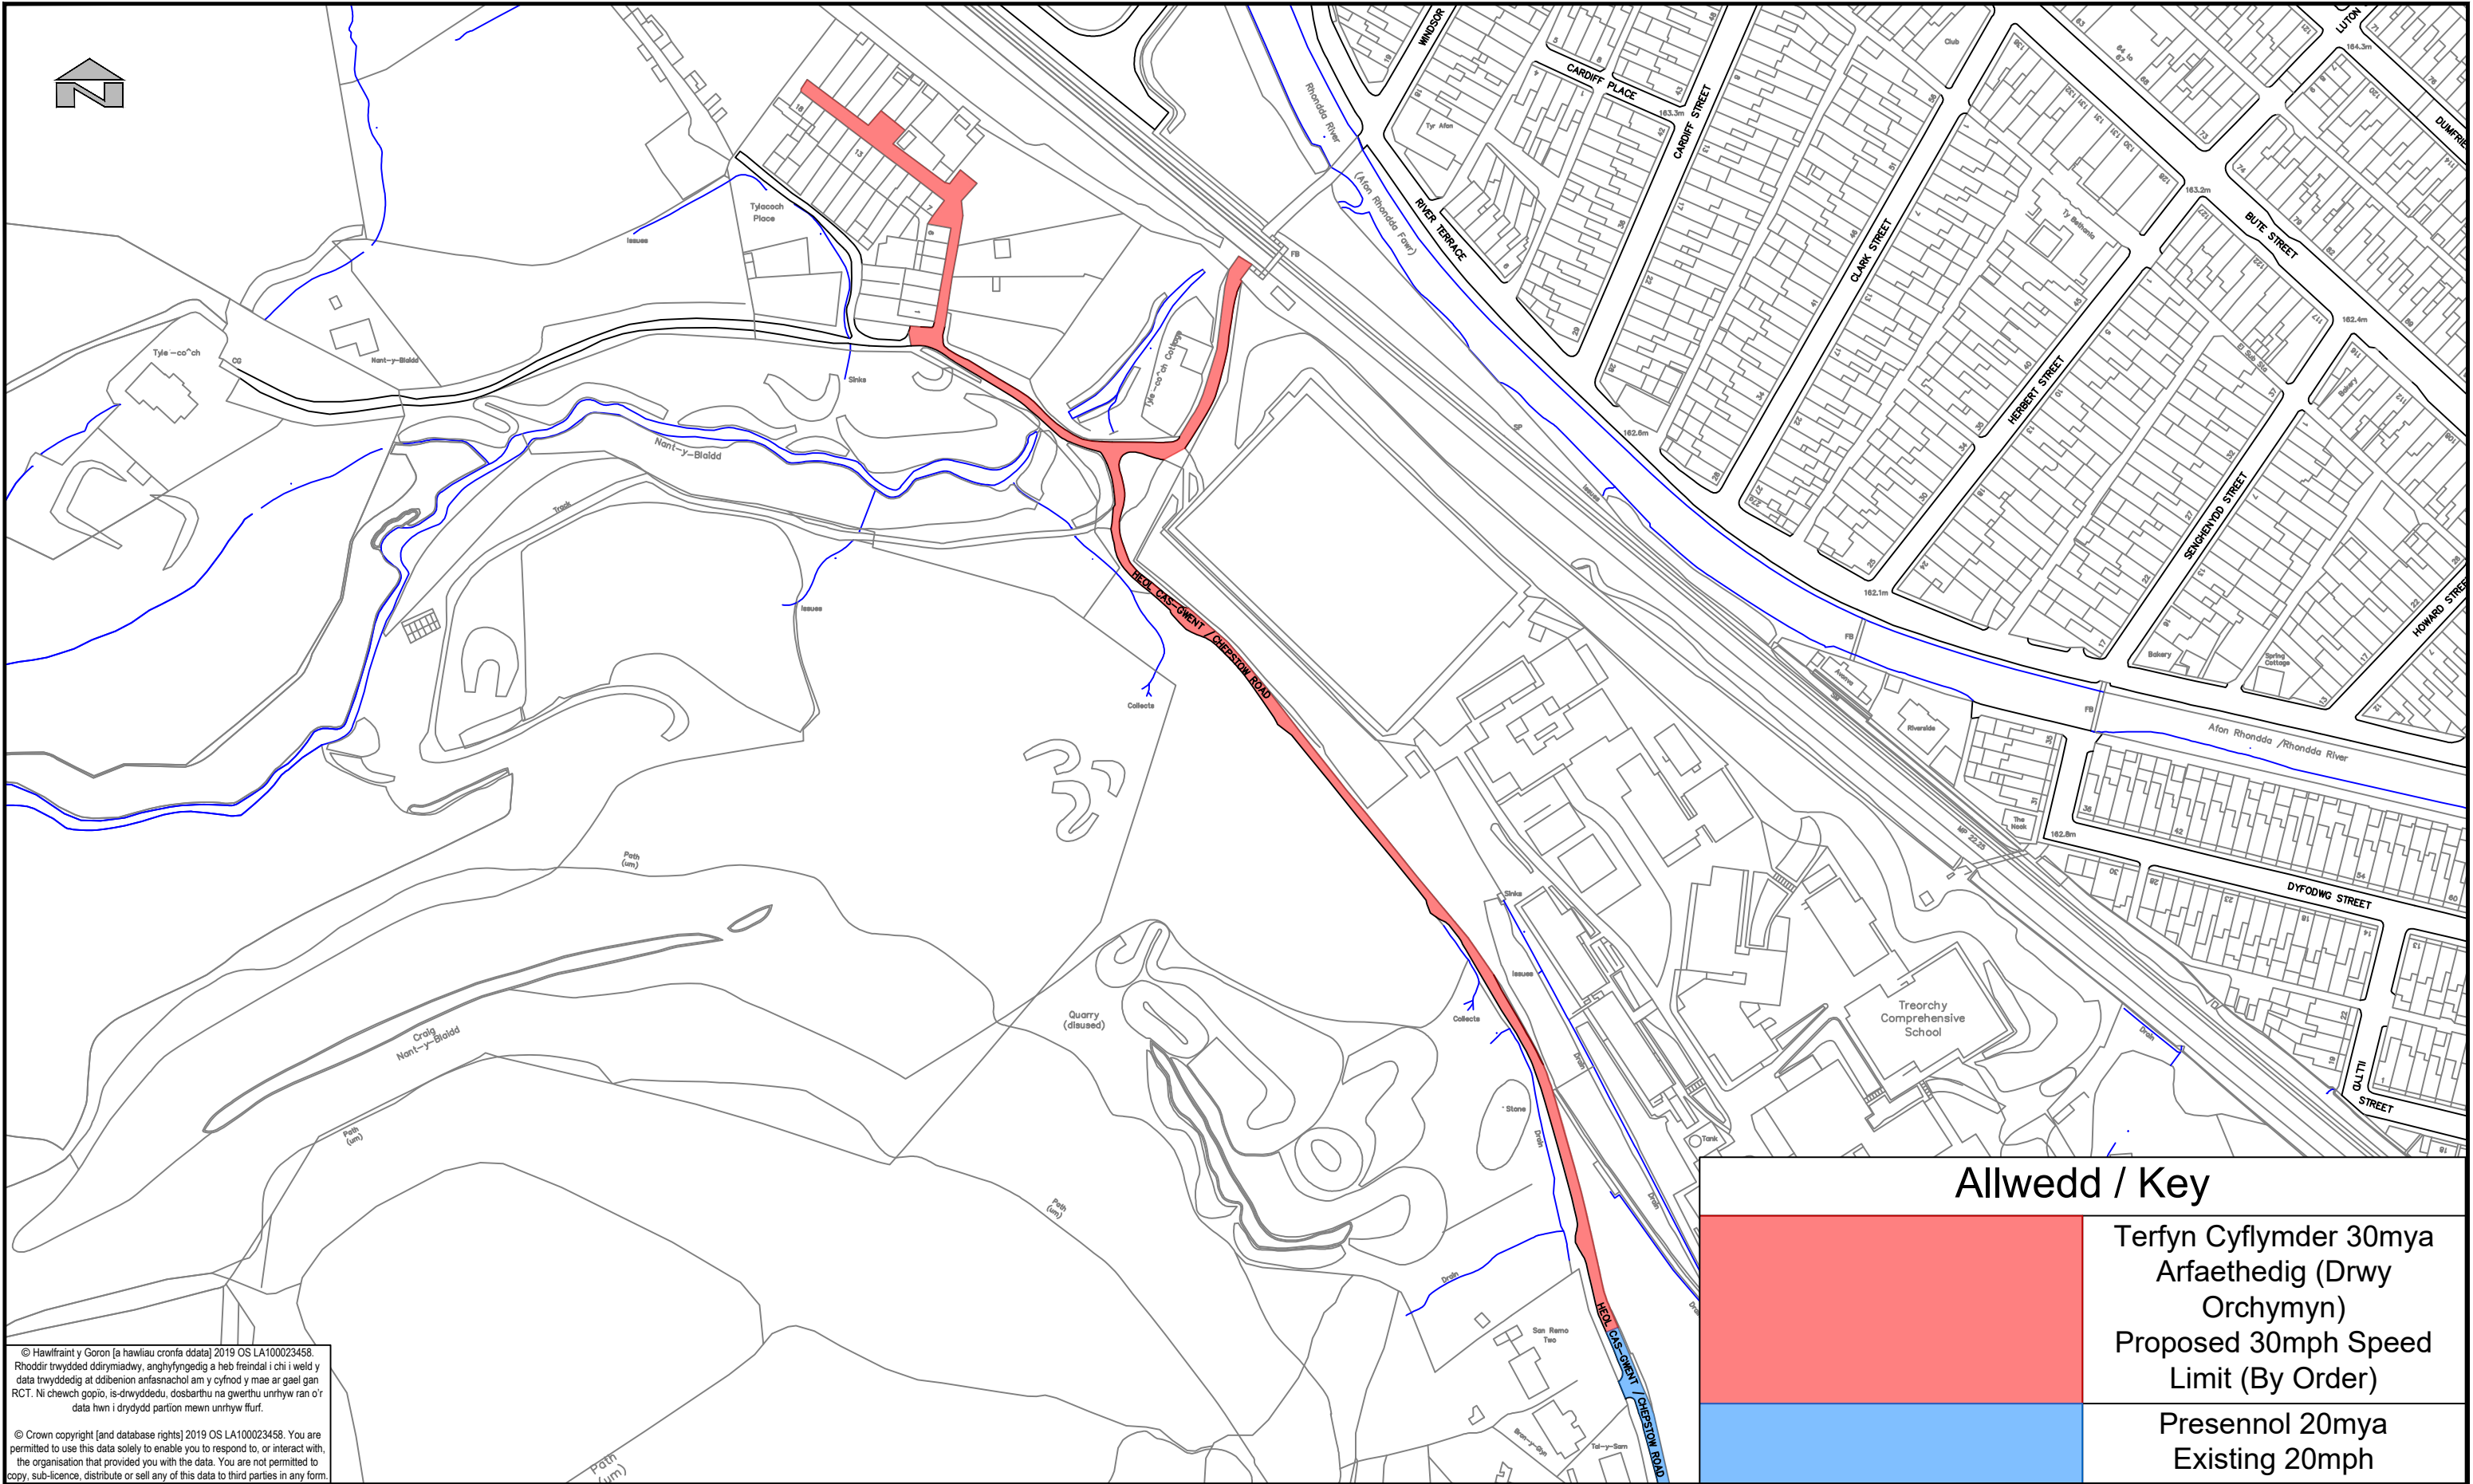

© Hawlfraint y Goron [a hawliau cronfa ddata] 2019 OS LA100023458. Rhoddir trwydded ddirymiadwy, anghyfyngedig a heb freindal i chi i weld y data trwyddedig at ddibenion arfasnachol am y cyfnod y mae ar gael gan RCT. Ni chewch gopïo, is-drwyddedu, dosbarthu na gwerthu unrhyw ran o'r data hwn i drydydd partion mewn unrhyw ffurf.

© Crown copyright [and database rights] 2019 OS LA100023458. You are permitted to use this data solely to enable you to respond to, or interact with, the organisation that provided you with the data. You are not permitted to copy, sub-licence, distribute or sell any of this data to third parties in any form.

Allwedd / Key

Terfyn Cyflymder 30mya
Arfaethedig (Drwy
Orchymyn)
Proposed 30mph Speed
Limit (By Order)

Presennol 20mya
Existing 20mph

 GWASANAETHAU RHENG-FLAEN RHONDDA CYNON TAF RHONDDA CYNON TAF FRONTLINE SERVICES UNED RHEOLI TRAFFIG / TRAFFIC MANAGEMENT Llawr 2 Floor 2 , 2 Llys Cadwyn, Pontypridd CF37 4TH Ffôn/Tel: 01443 425001 Ffacs/Fax: 01443 490414	Cleient/ Client CBS Rhondda Cynon Taf Rhondda Cynon Taf CBC	Teitl y Llyn/ Dwg Title HEOL CAS-GWENT, TREORCI CHEPSTOW ROAD, TREORCHY	Manylion Adolygiad/Revision Details Gan/By Dyddiad/Date Adolygiad/ Revision
	Prosiect/ Project Terfyn Cyflymder Dros Dro (30mya) Temporary Speed Limit (30mph)		Rhif y Prosiect/ Project No. IF220 Rhif y Llyn/ Dwg No. TM25/426/PN Paratowyd gan/ Prepared by: IC Graddfa/ Scale @ A3 1:2,000 Cywirwyd gan/ Checked by: TO Dyddiad/ Date 09-25 Adolygiad/ Revision P01 Cymeradwyd gan/ Approved by: DK