

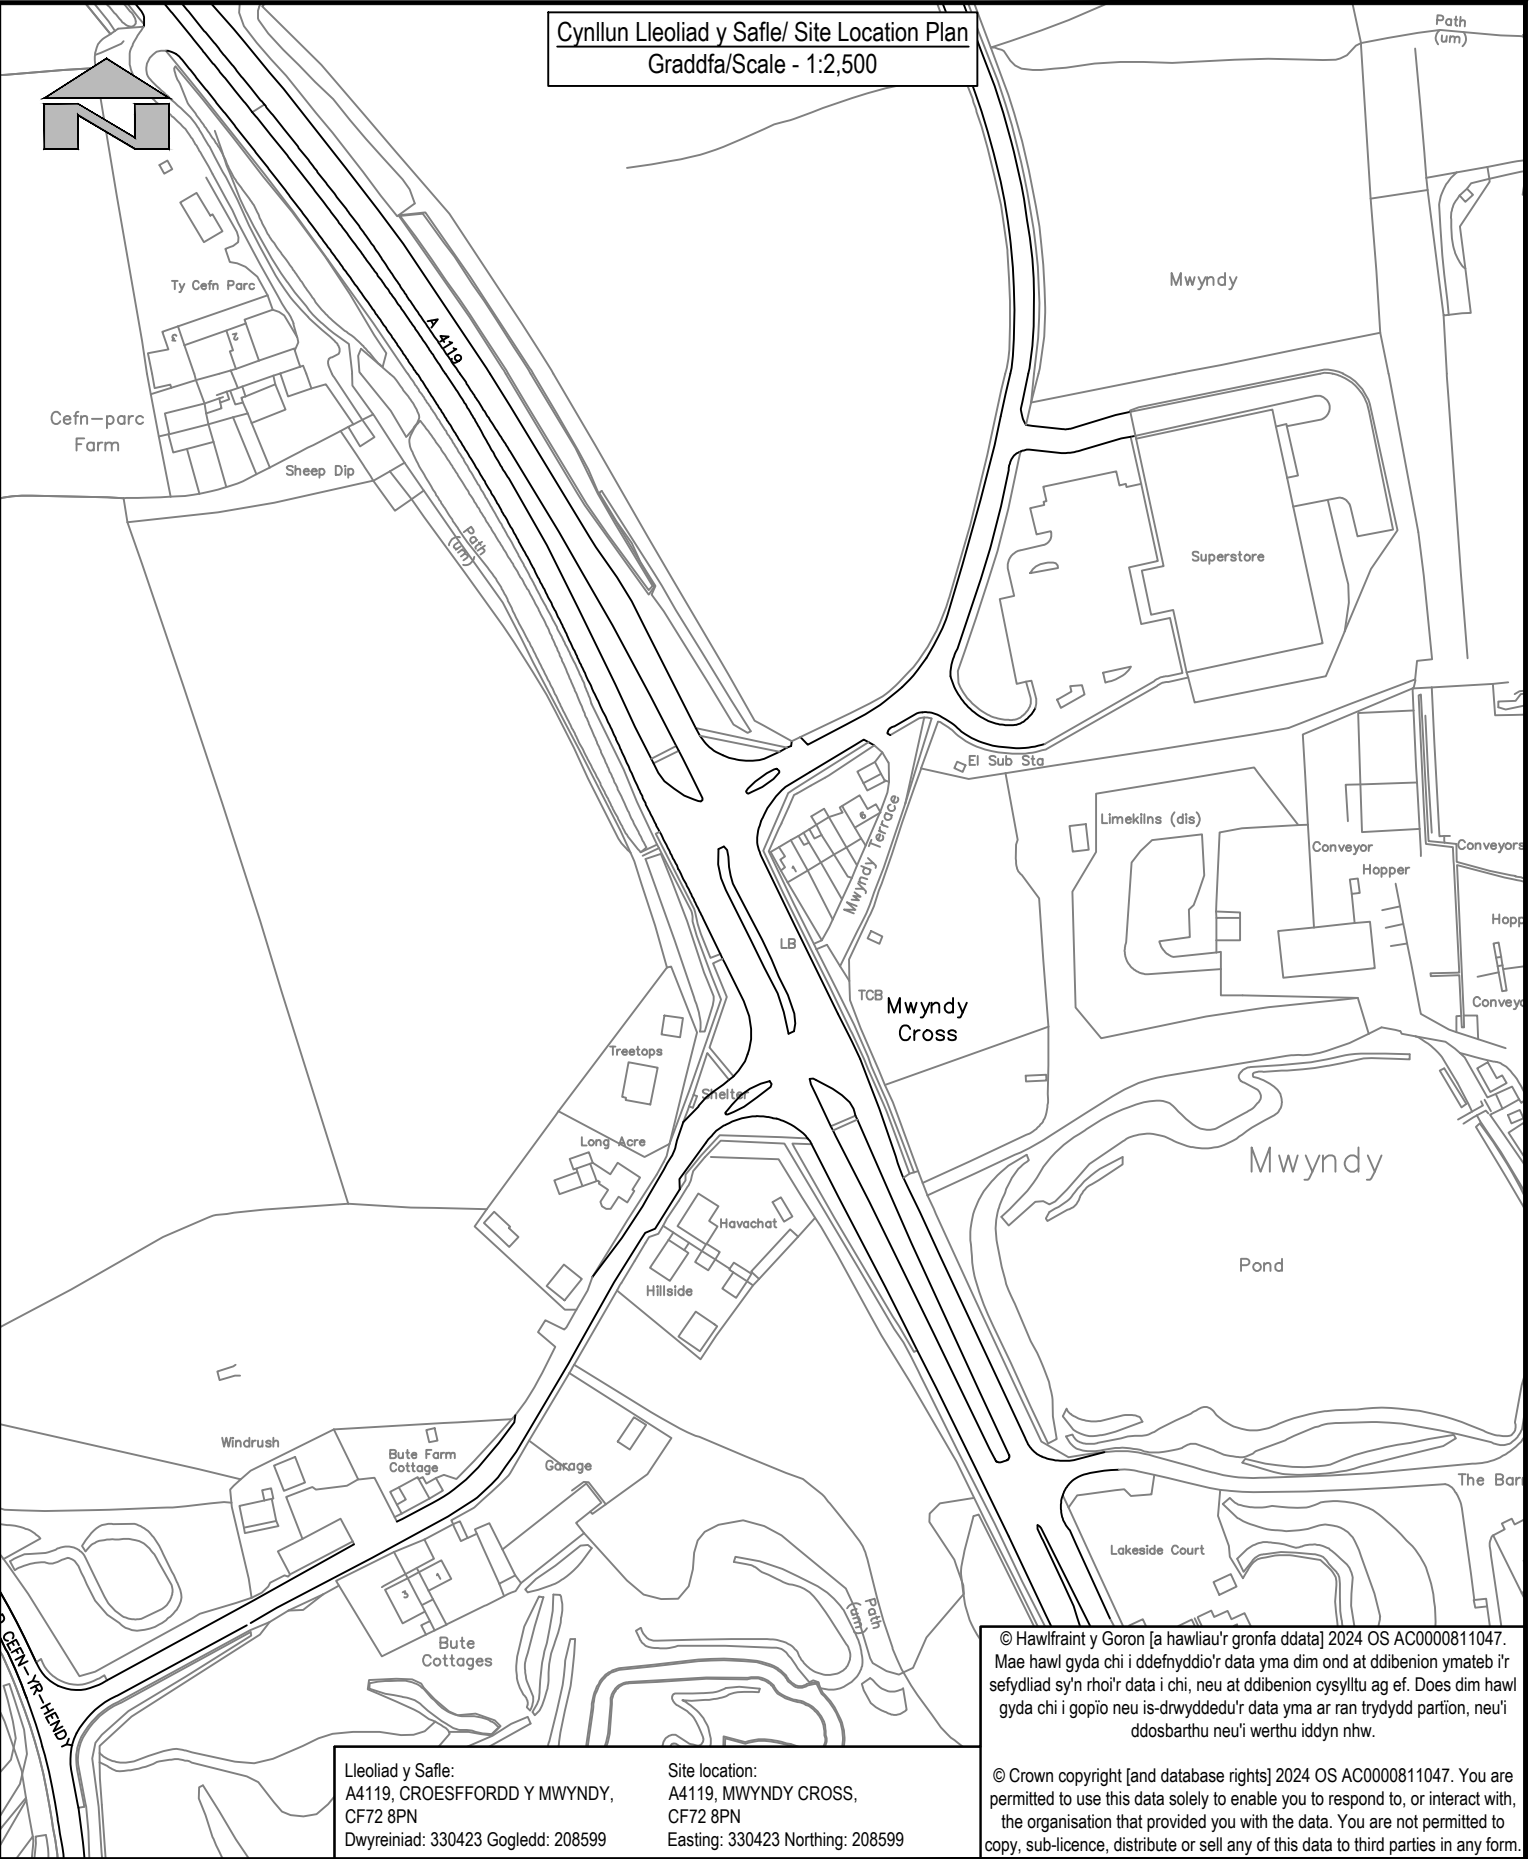
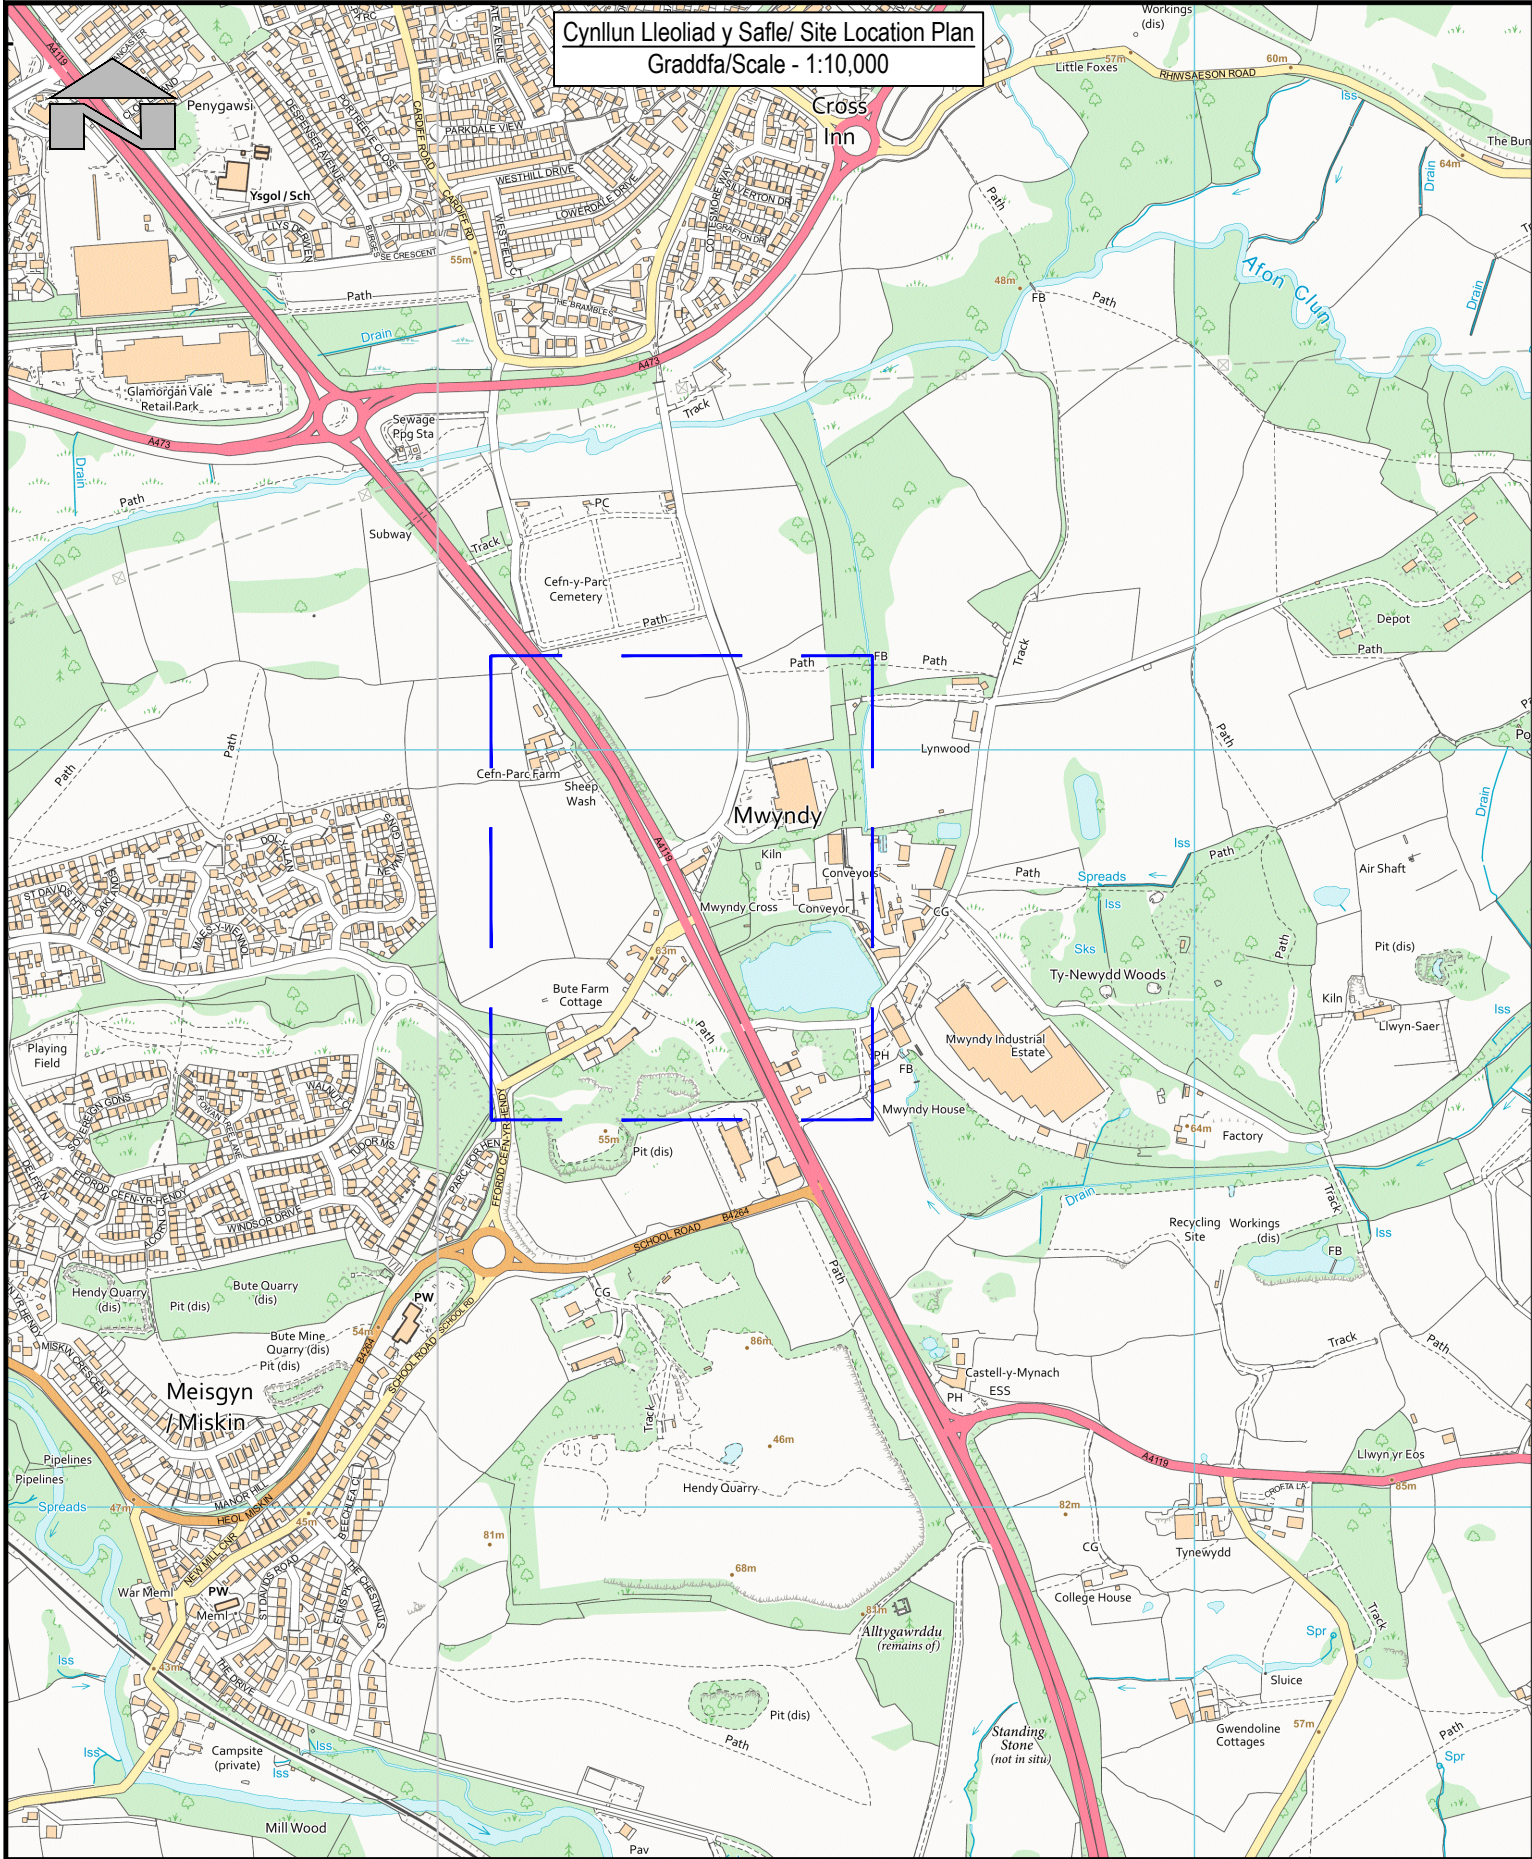
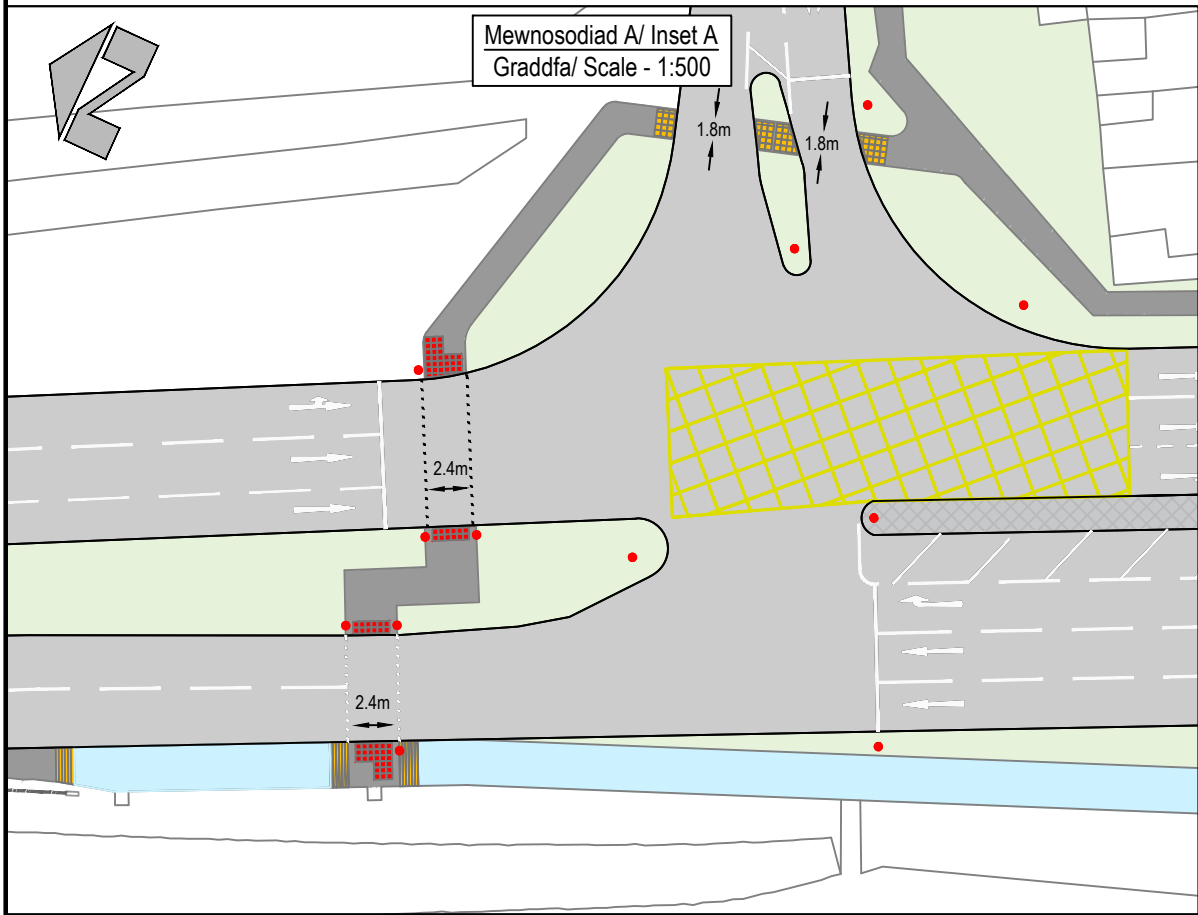


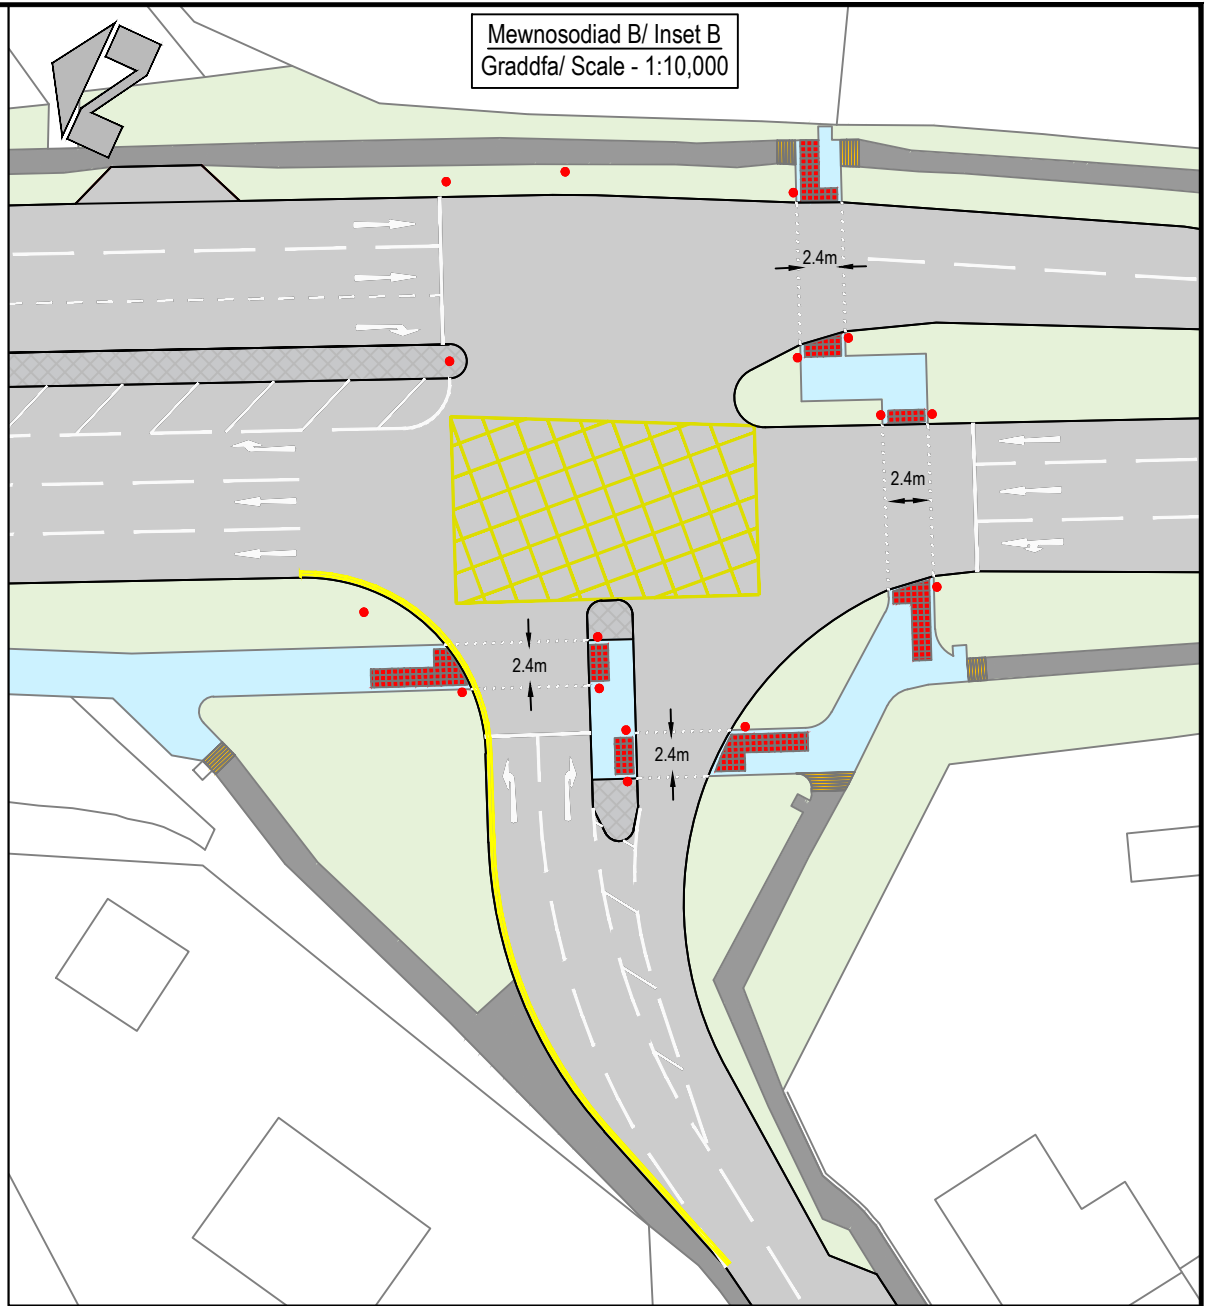

 RHONDDA CYNON TAF RHONDDA CYNON TAF PRIFYRDD, GOFAL Y STRYDOEDD A THRAFNIDIAETH RHONDDA CYNON TAF HIGHWAYS, STREETCARE AND TRANSPORTATION PROSIECTAU STRATEGOL/STRATEGIC PROJECTS Llawr 2/Floor 2, 2 Llys Cadwyn, Pontypridd, CF37 4TH Ffôn/Tel: 01443 425001 Ffacs/Fax: 01443 490414	Prosiect/ Project	Teitl y Llun/ Dwg Title	<table><tr><th colspan="2">Manylion Adolygiad/Revision Details</th><th>Gan/By</th><th>Dyddiad/Date</th><th>Adolygiad/ Revision</th></tr><tr><td>Rhif y Prosiect/ Project No.</td><td>Graddfa/ Scale @ A3</td><td></td><td>Dyddiad/ Date</td><td></td></tr><tr><td>IF237</td><td>1:10,000/2,500</td><td></td><td>04/2024</td><td></td></tr><tr><td>Rhif y Llun/ Dwg No.</td><td></td><td></td><td></td><td>Adolygiad/ Revision</td></tr><tr><td>IF237-00-75-01</td><td></td><td></td><td></td><td>P00</td></tr><tr><td>Paratowyd gan/ Prepared by:</td><td>Gwiriwyd gan/ Checked by:</td><td></td><td>Cymeradwywyd gan/ Approved by:</td><td></td></tr><tr><td>RJ</td><td>DK</td><td></td><td>DK</td><td></td></tr></table>			Manylion Adolygiad/Revision Details		Gan/By	Dyddiad/Date	Adolygiad/ Revision	Rhif y Prosiect/ Project No.	Graddfa/ Scale @ A3		Dyddiad/ Date		IF237	1:10,000/2,500		04/2024		Rhif y Llun/ Dwg No.				Adolygiad/ Revision	IF237-00-75-01				P00	Paratowyd gan/ Prepared by:	Gwiriwyd gan/ Checked by:		Cymeradwywyd gan/ Approved by:		RJ	DK		DK	
	Manylion Adolygiad/Revision Details		Gan/By	Dyddiad/Date	Adolygiad/ Revision																																			
	Rhif y Prosiect/ Project No.	Graddfa/ Scale @ A3		Dyddiad/ Date																																				
	IF237	1:10,000/2,500		04/2024																																				
Rhif y Llun/ Dwg No.				Adolygiad/ Revision																																				
IF237-00-75-01				P00																																				
Paratowyd gan/ Prepared by:	Gwiriwyd gan/ Checked by:		Cymeradwywyd gan/ Approved by:																																					
RJ	DK		DK																																					
A4119 - Croesffordd y Mwyndy		Trefniant Cyffredinol [Taflen 1-2]																																						
A4119 - Mwyndy Cross		General Arrangement [Sheet 1-2]																																						

Print Date: 20/05/2024 09:34:01

\\adrtcs\gnas\offices\TRAFFMAN\TM Schemes\IF237 - A4119\3. Drawings\75 TRO - Consultation Drawing\IF237-00-75-01.dwg

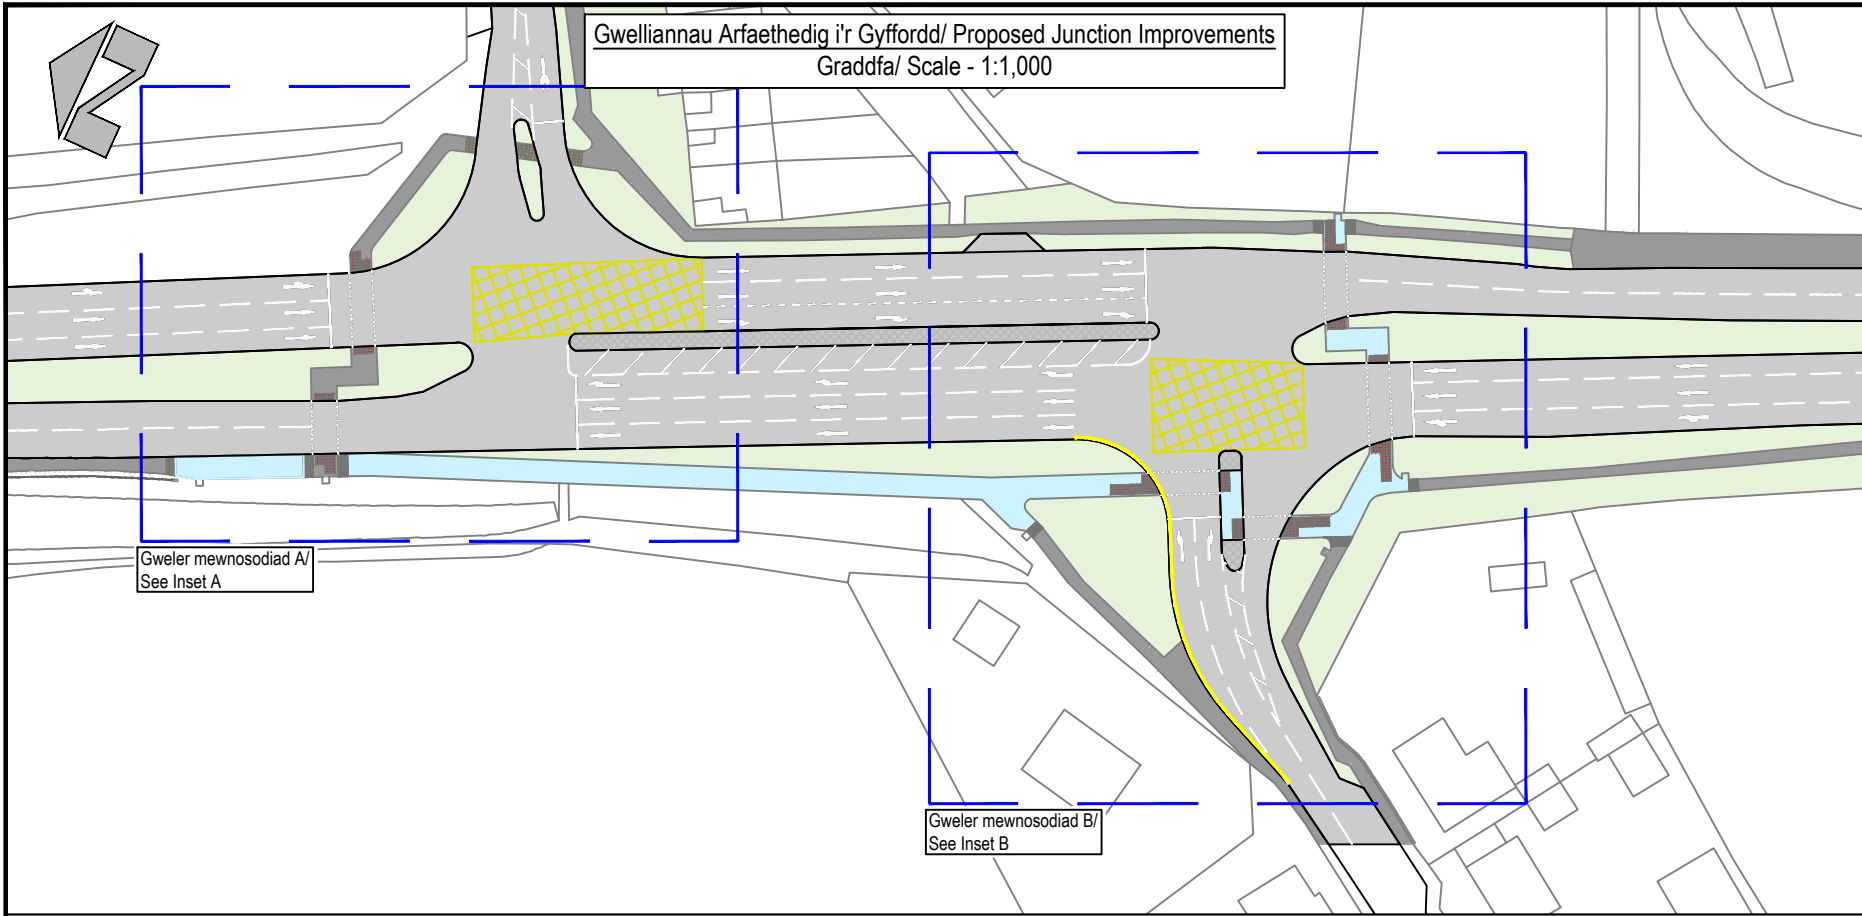

- ALLWEDD/ KEY:
- Llinellau melyn dwbl arfaethedig
Proposed double yellow lines
 - Llwybr a Rennir Arfaethedig
Proposed shared route
 - Man croesi arfaethedig sy'n cael ei rheoli
Proposed controlled crossing point
 - Man croesi arfaethedig sydd ddim yn cael ei rheoli
Proposed uncontrolled crossing
 - Pafin Botymog Rhib Arfaethedig
Proposed corduroy tactile paving
 - Anwydd Traffig/Cerddwyr Arfaethedig
Proposed traffic/pedestrian signal

© Hawlfraint y Goron [a hawliau'r gronfa ddata] 2024 OS AC0000811047. Mae hawl gyda chi i ddefnyddio'r data yma dim ond at ddibenion ymateb i'r sefydliad sy'n rhoi'r data i chi, neu at ddibenion cysylltu ag ef. Does dim hawl gyda chi i gopïo neu is-drwyddedu'r data yma ar ran trydydd partion, neu'i ddosbarthu neu'i werthu iddyn nhw.

© Crown copyright [and database rights] 2024 OS AC0000811047. You are permitted to use this data solely to enable you to respond to, or interact with, the organisation that provided you with the data. You are not permitted to copy, sub-licence, distribute or sell any of this data to third parties in any form.



RHONDDA CYNON TAF
PRIFYRDD, GOFAL Y STRYDOEDD
A THRAFNIDIAETH

RHONDDA CYNON TAF
HIGHWAYS, STREETCARE AND
TRANSPORTATION

PROSIECTAU STRATEGOL/STRATEGIC PROJECTS
Llawr 2/Floor 2, 2 Llys Cadwyn, Pontypridd, CF37 4TH
Ffôn/Tel: 01443 425001 Ffacs/Fax: 01443 490414

Prosiect/ Project

A4119 - Croesffordd y Mwyndy
A4119 - Mwyndy Cross

Teitl y Llun/ Dwg Title

Trefniant Cyffredinol [Taflen 2-2]
General Arrangement [Sheet 2-2]

Manylion Adolygiad/Revision Details		Gan/By	Dyddiad/Date	Adolygiad/Revision
Rhif y Prosiect/ Project No.	Graddfa/ Scale @ A3	Dyddiad/ Date		
IF237	1:1,000/500	04/2024		
Rhif y Llun/ Dwg No.			Adolygiad/ Revision	
IF237-00-75-01			P00	
Paratowyd gan/ Prepared by:	Gwiriwyd gan/ Checked by:	Cymeradwywyd gan/ Approved by:		
RJ	DK	DK		