


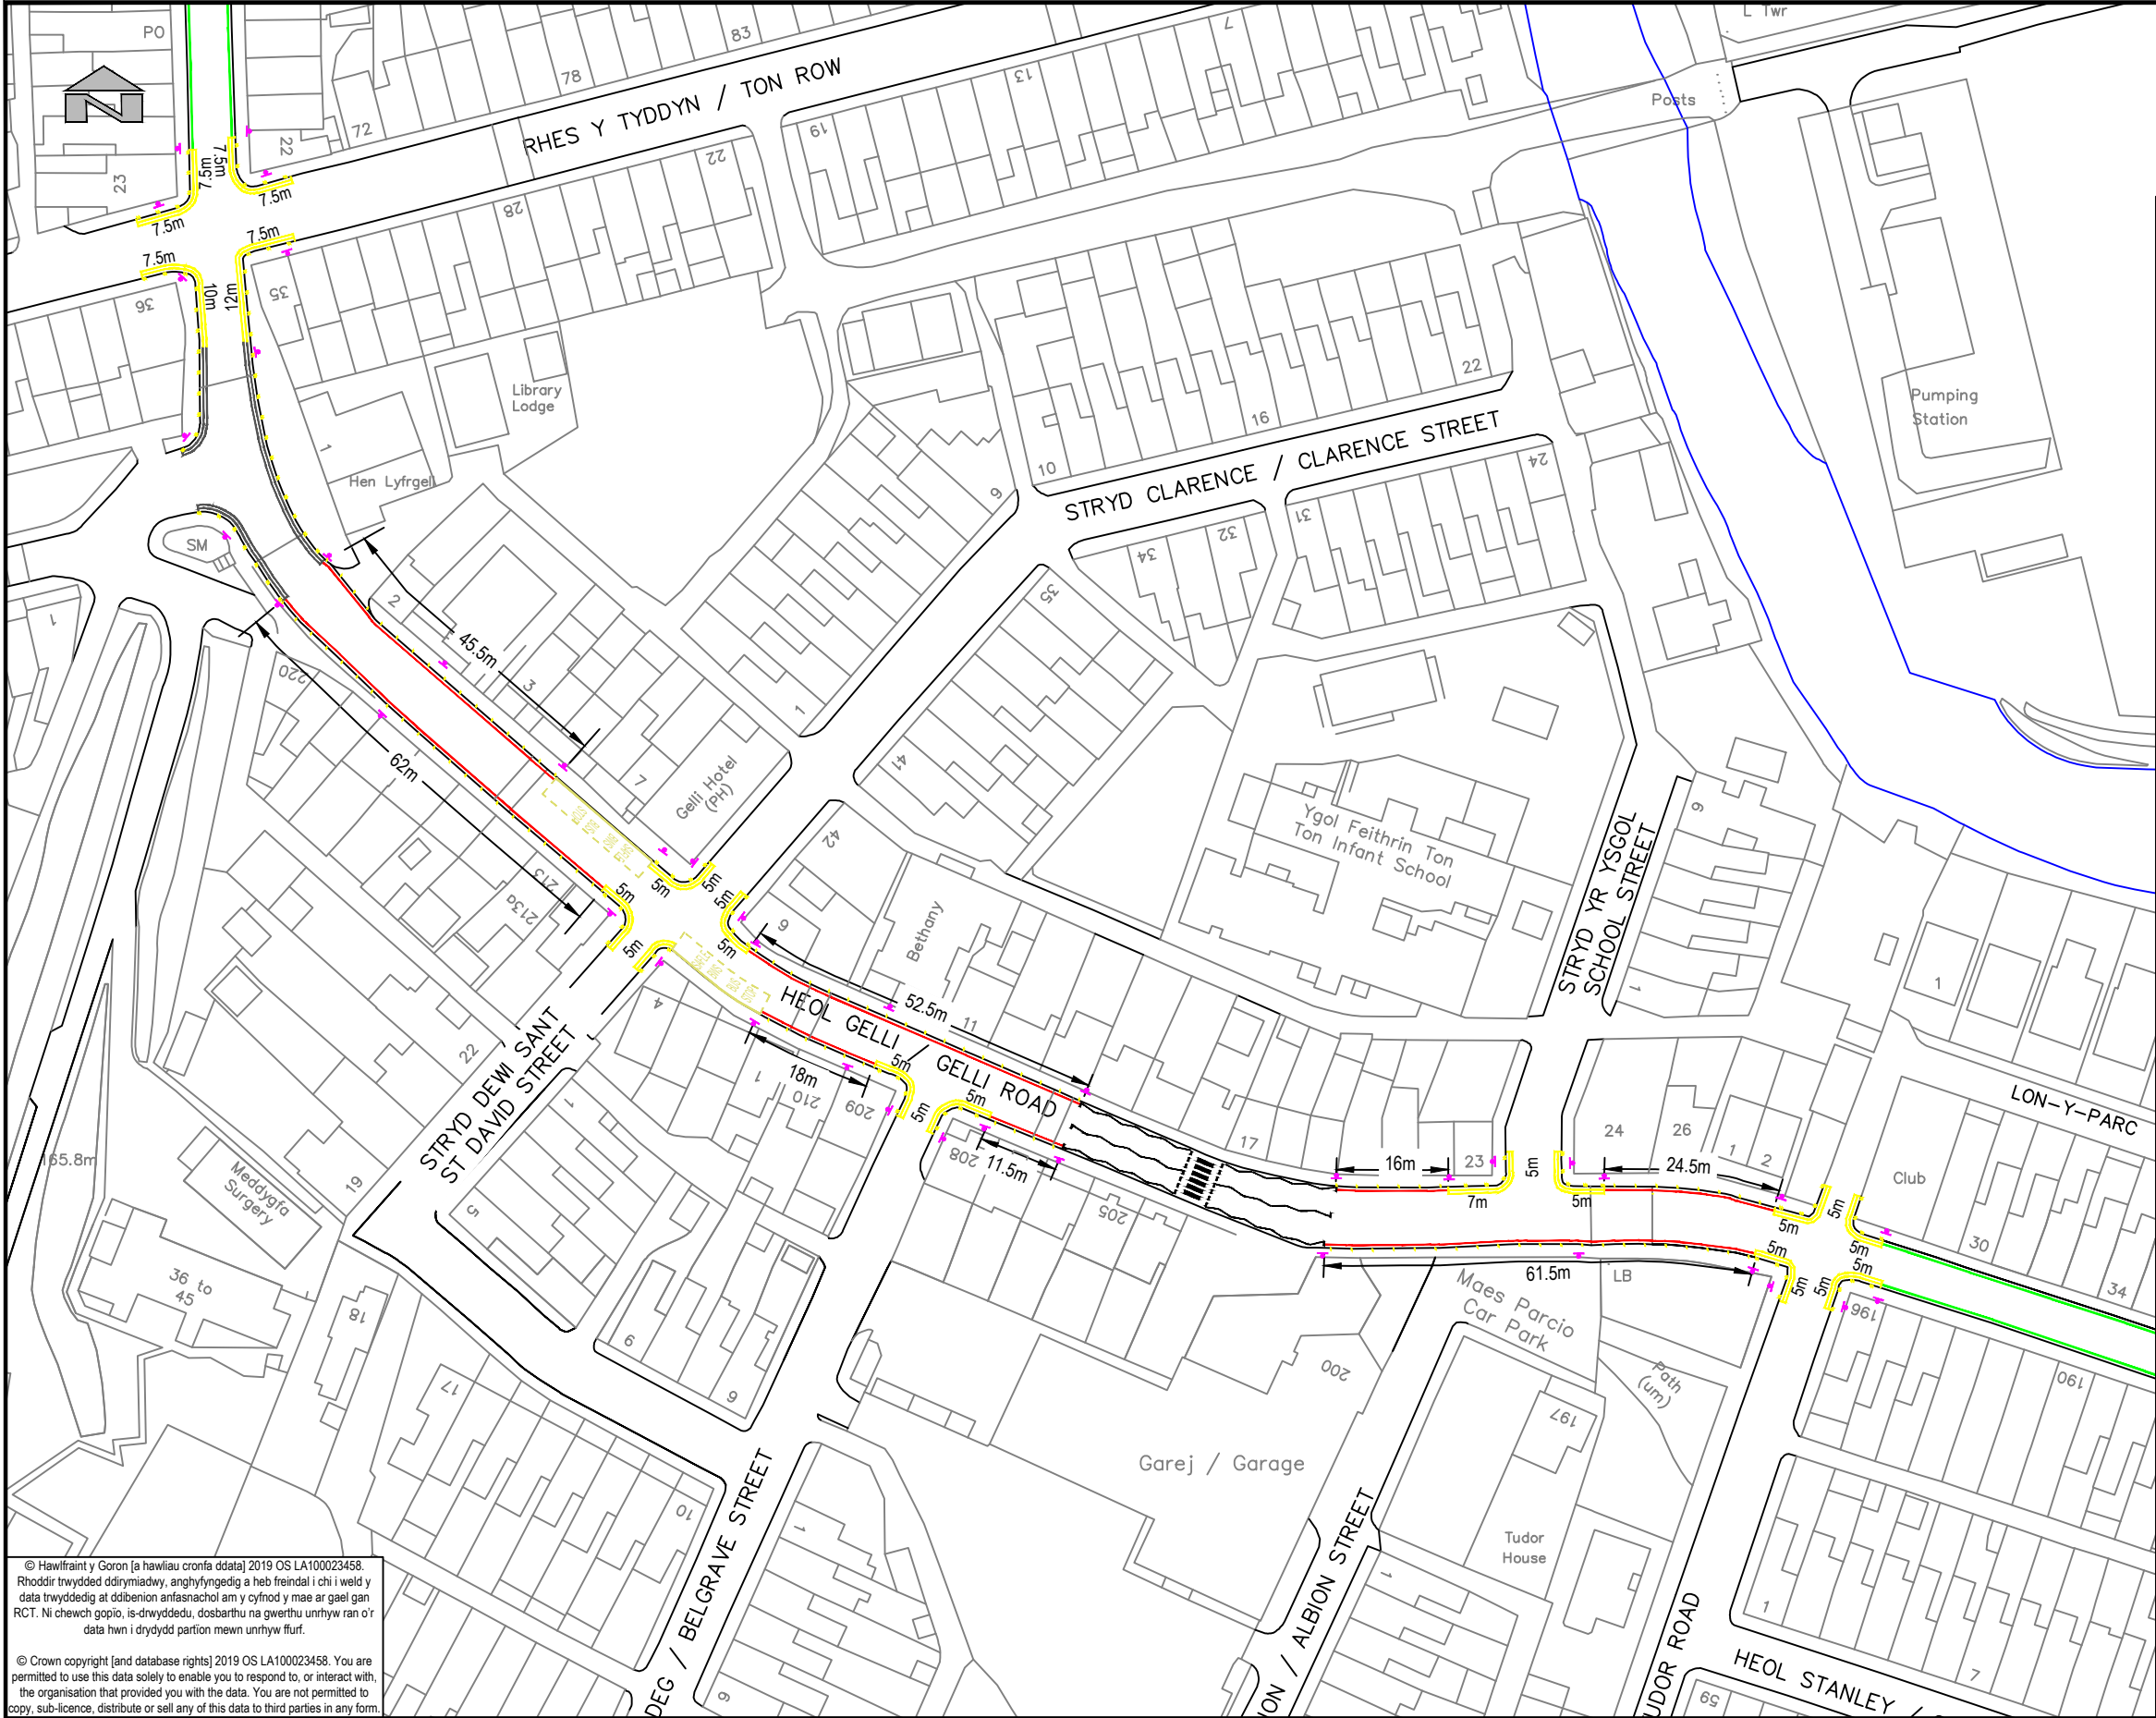

TON PENTRE

Allwedd/Key	
Llinellau melyn dwbl presennol Existing Double Yellow Lines	
Llinellau Melyn Dwbl Arfaethedig Proposed Double Yellow Lines	
Gwahardd aros arfaethedig (Llinell Melyn Sengl) Proposed prohibition of waiting (Single Yellow Line) 8 am - 9:30 am & 2:30 pm - 6 pm	
Dim llwytho / dadlwytho arfaethedig Proposed No Loading / Unloading 8 am - 9:30 am & 2:30pm - 6 pm	
Dim llwytho / dadlwytho ar unrhyw adeg arfaethedig Proposed No Loading / Unloading At Any Time	
Cyfyngiadau Gwahardd Aros Presennol Existing Prohibition of Waiting Restrictions	
Safle Bws Presennol Existing Bus Stop	
Croesfan Bresennol i Gerddwyr Existing Pedestrian Crossing	
Arwyddion Arfaethedig Proposed Signage	

© Hawlfraint y Goron [a hawliau cronfa ddata] 2019 OS LA100023458. Rhoddir trwydded ddirymiad, anghyfyngedig a heb freindal i chi i weld y data trwyddedig at ddibenion arfasnachol am y cyfnod y mae ar gael gan RCT. Ni chewch gopïo, is-drwyddedu, dosbarthu na gwerthu unrhyw ran o'r data hwn i drydydd partion mewn unrhyw ffurf.

© Crown copyright [and database rights] 2019 OS LA100023458. You are permitted to use this data solely to enable you to respond to, or interact with, the organisation that provided you with the data. You are not permitted to copy, sub-licence, distribute or sell any of this data to third parties in any form.

RHONDDA CYNON TAF

UNED RHEOLI TRAFFIG / TRAFFIC MANAGEMENT

Ty Sardis/Sardis House, Heol Sardis/Sardis Road, Pontypridd, CF37 1DU

Ffôn/Tel: 01443 425001 Ffacs/Fax: 01443 490414

RHONDDA CYNON TAF
GWASANAETHAU RHENG-FLAEN

RHONDDA CYNON TAF
FRONTLINE SERVICES

Cleient/
Client

CBS Rhondda Cynon Taf | Rhondda Cynon Taf CBC

Prosiect/ Project

IF240

B4223, Heol Gelli / Gelli Road, Ton Pentre

Teitl y Llun/ Dwg
Title

B4223, Heol Gelli, Tonpentre / Gelli Road, Ton Pentre

Proposed Waiting and Loading/Unloading Restrictions

Cyfyngiadau Aros a Llwytho/Dadlwytho Arfaethedig

Manylion Adolygiad/Revision Details

Gan/By Dyddiad/Date Adolygiad/Revision

Rhif y Prosiect/ Project No.	Graddfa/ Scale @ A3	Dyddiad/ Date
IF240	1:1000	07/25
Rhif y Llun/ Dwg No.	Adolygiad/ Revision	
TM25/351/PN	P02	
Paratowyd gan/ Prepared by:	Gwiriwyd gan/ Checked by:	Cymeradwywyd gan/ Approved by:
IC	MP	DK