
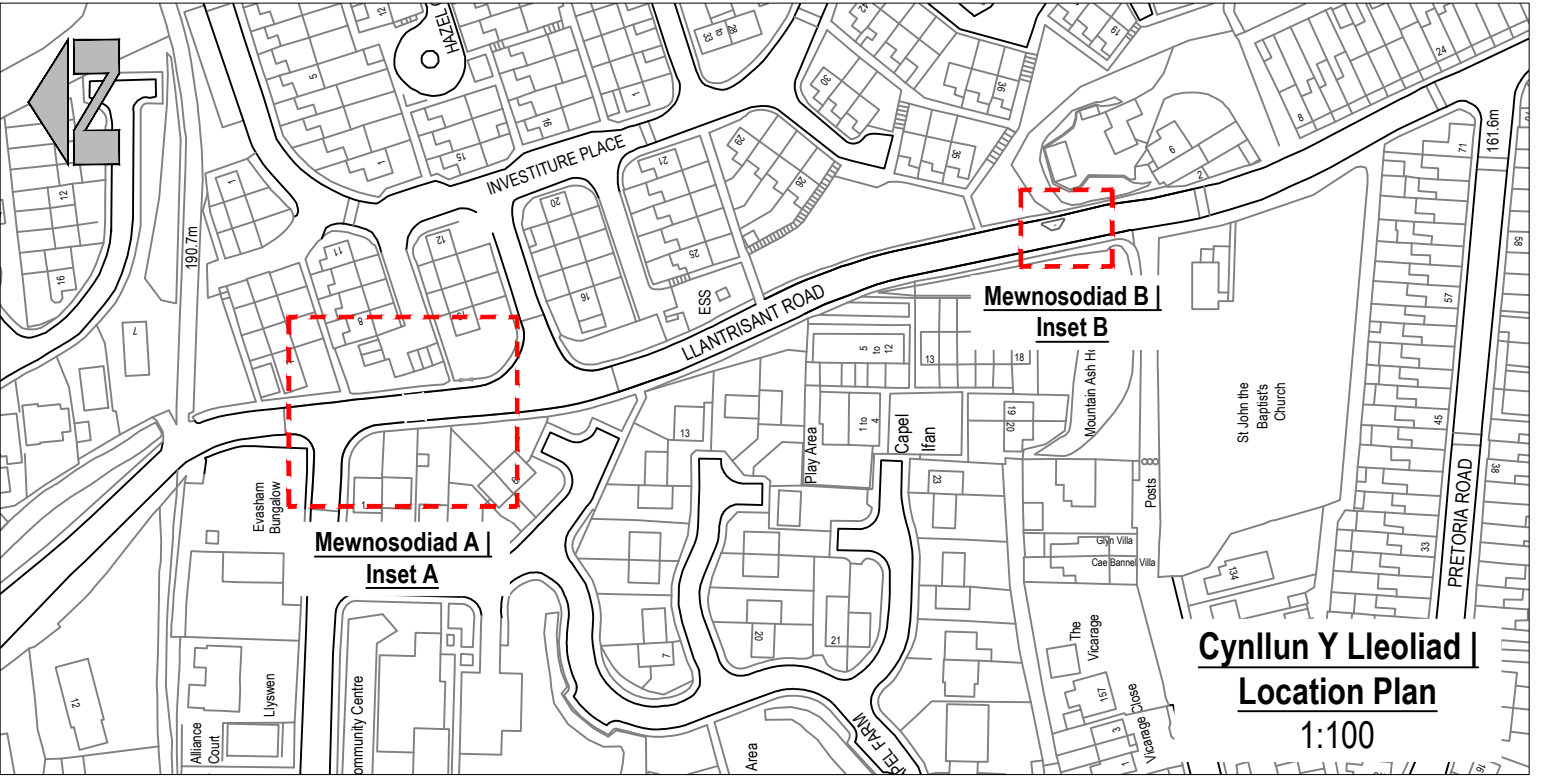
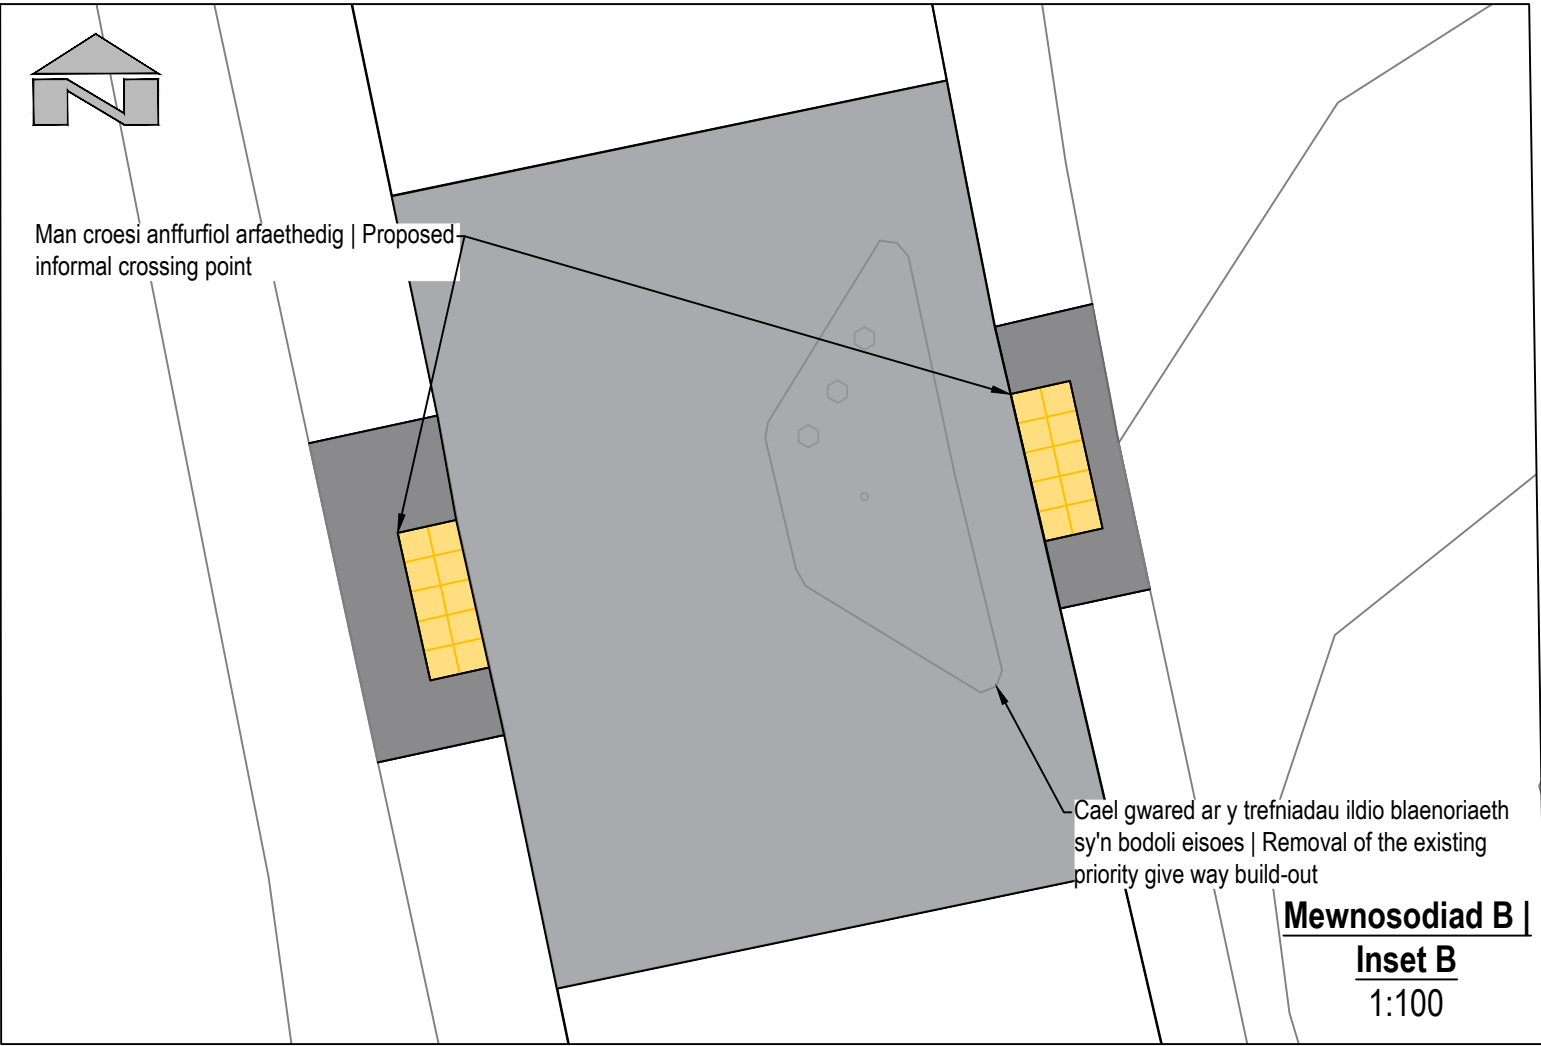


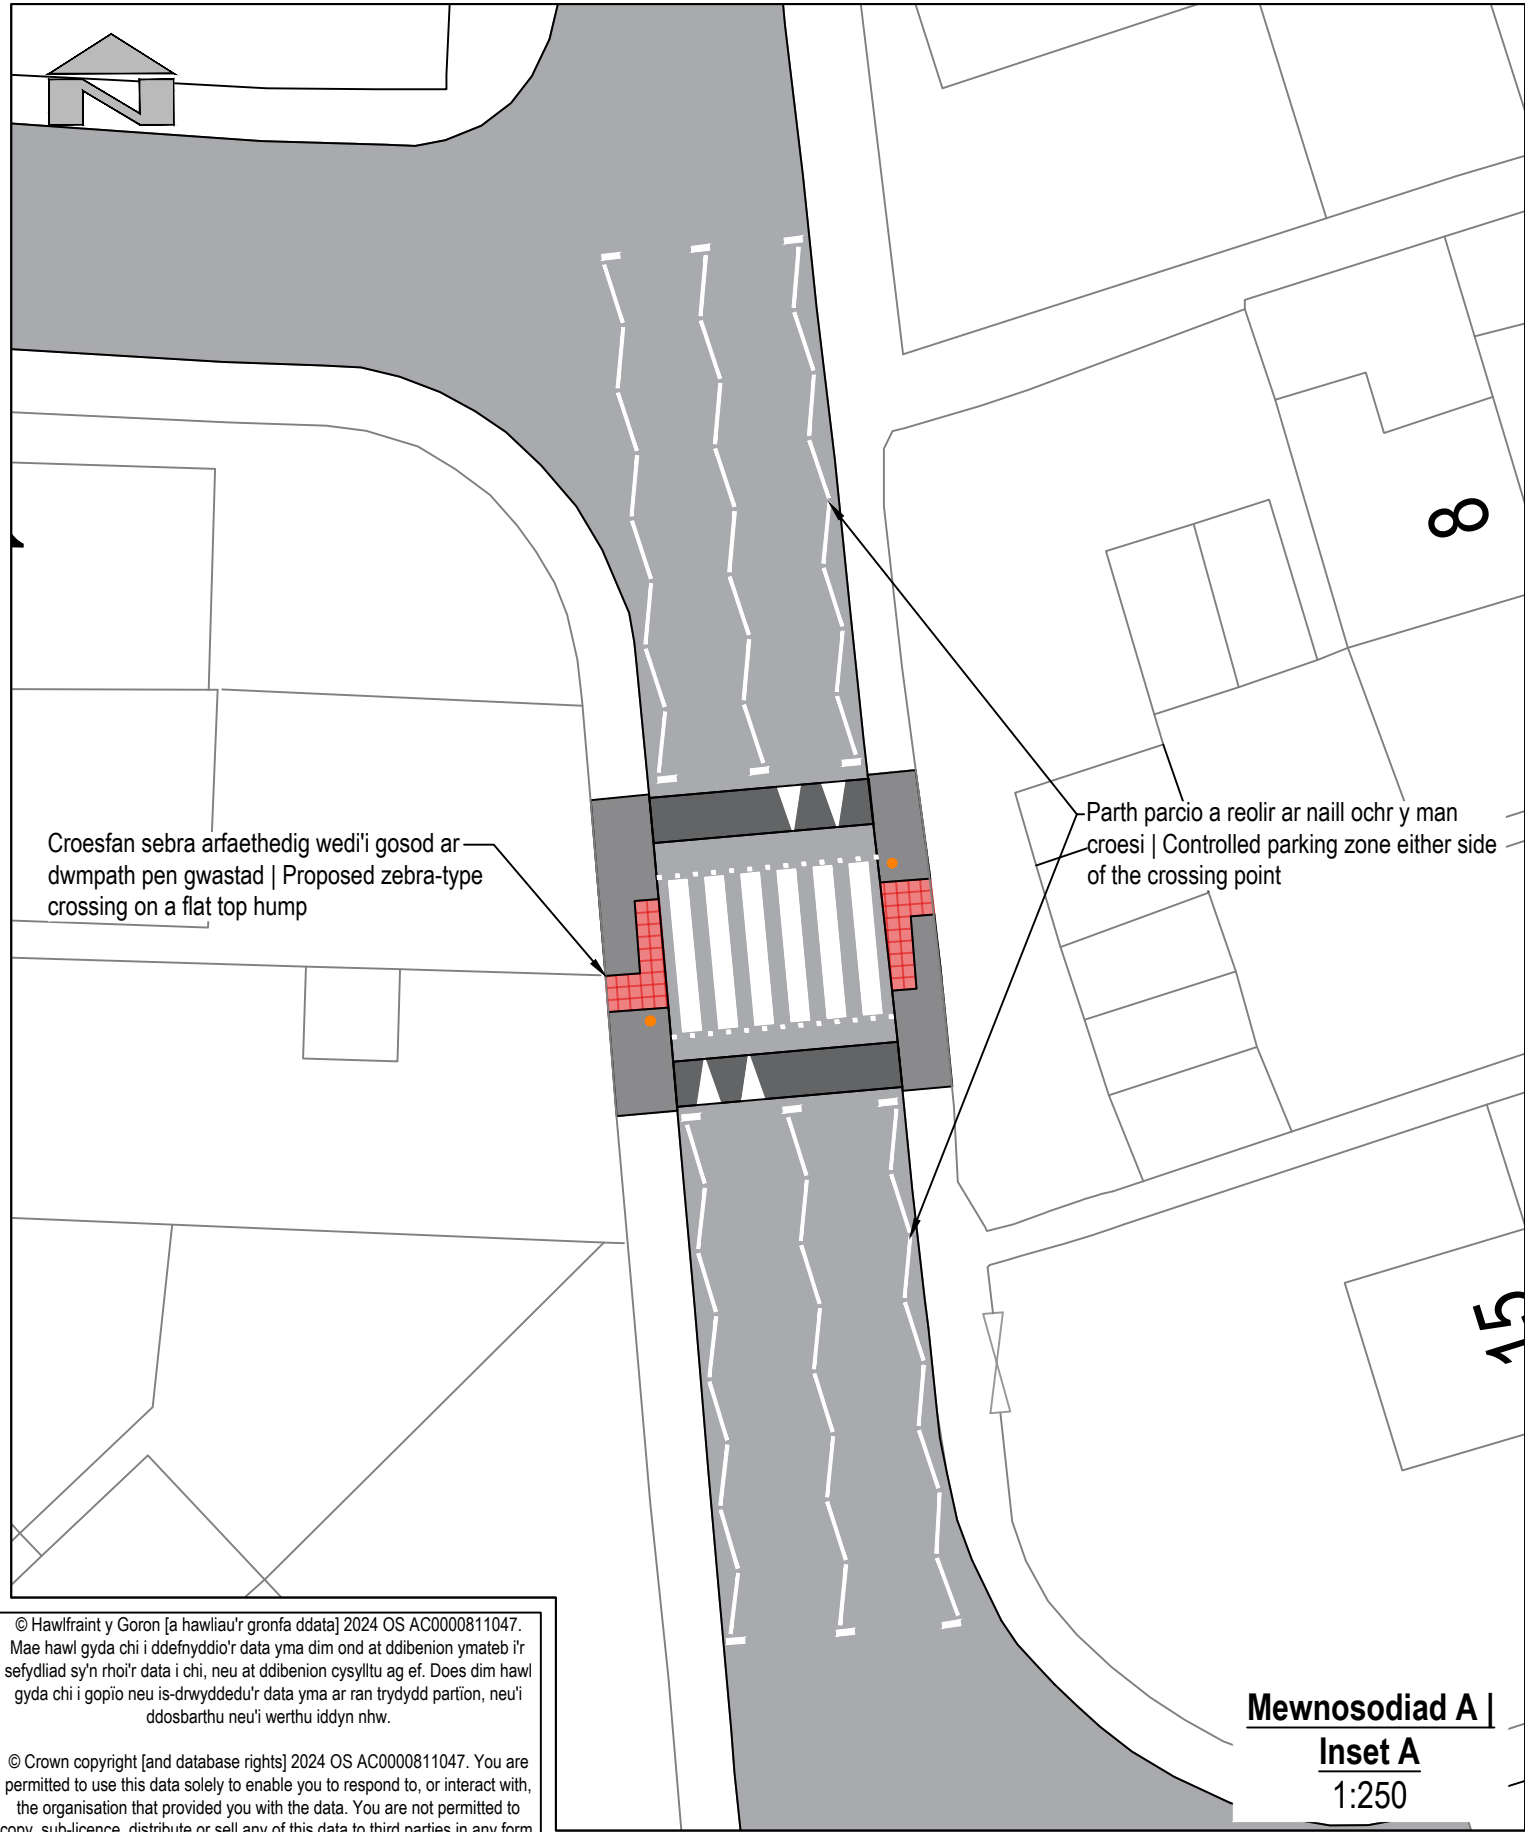

 RHONDDA CYNON TAF PROSIECTAU STRATEGOL/STRATEGIC PROJECTS Llawr 2\Floor 2, 2 Llys Cadwyn, Pontypridd, CF37 4TH Ffôn/Tel: 01443 425001 Ffacs/Fax: 01443 490414	RHONDDA CYNON TAF PRIFYRDD, GOFAL Y STRYDOEDD A THRAFNIDIAETH		RHONDDA CYNON TAF HIGHWAYS, STREETCARE AND TRANSPORTATION		
	Cleient/ Client		Teitl y Llun/ Dwg Title		
	Rhondda Cynon Taf County Borough Council		Ffordd Llantrisant Llantrisant Road (Tonyrefail)		
	Prosiect/ Project				
Cynllun Yr Ymgynghoriad Consultation Plan				Manylion Adolygiad/Revision Details	
				Gan/By	Dyddiad/Date
				Adolygiad/ Revision	
				Rhif y Prosiect/ Project No.	Graddfa/ Scale @ A3
				IF247	See Above
				Dyddiad/ Date	27/01/24
				Rhif y Llun/ Dwg No.	Adolygiad/ Revision
				TM24/341/PN	-
				Paratowyd gan/ Prepared by:	Gwiriwyd gan/ Checked by:
				CH	CH
				Cymeradwywyd gan/ Approved by:	DK