


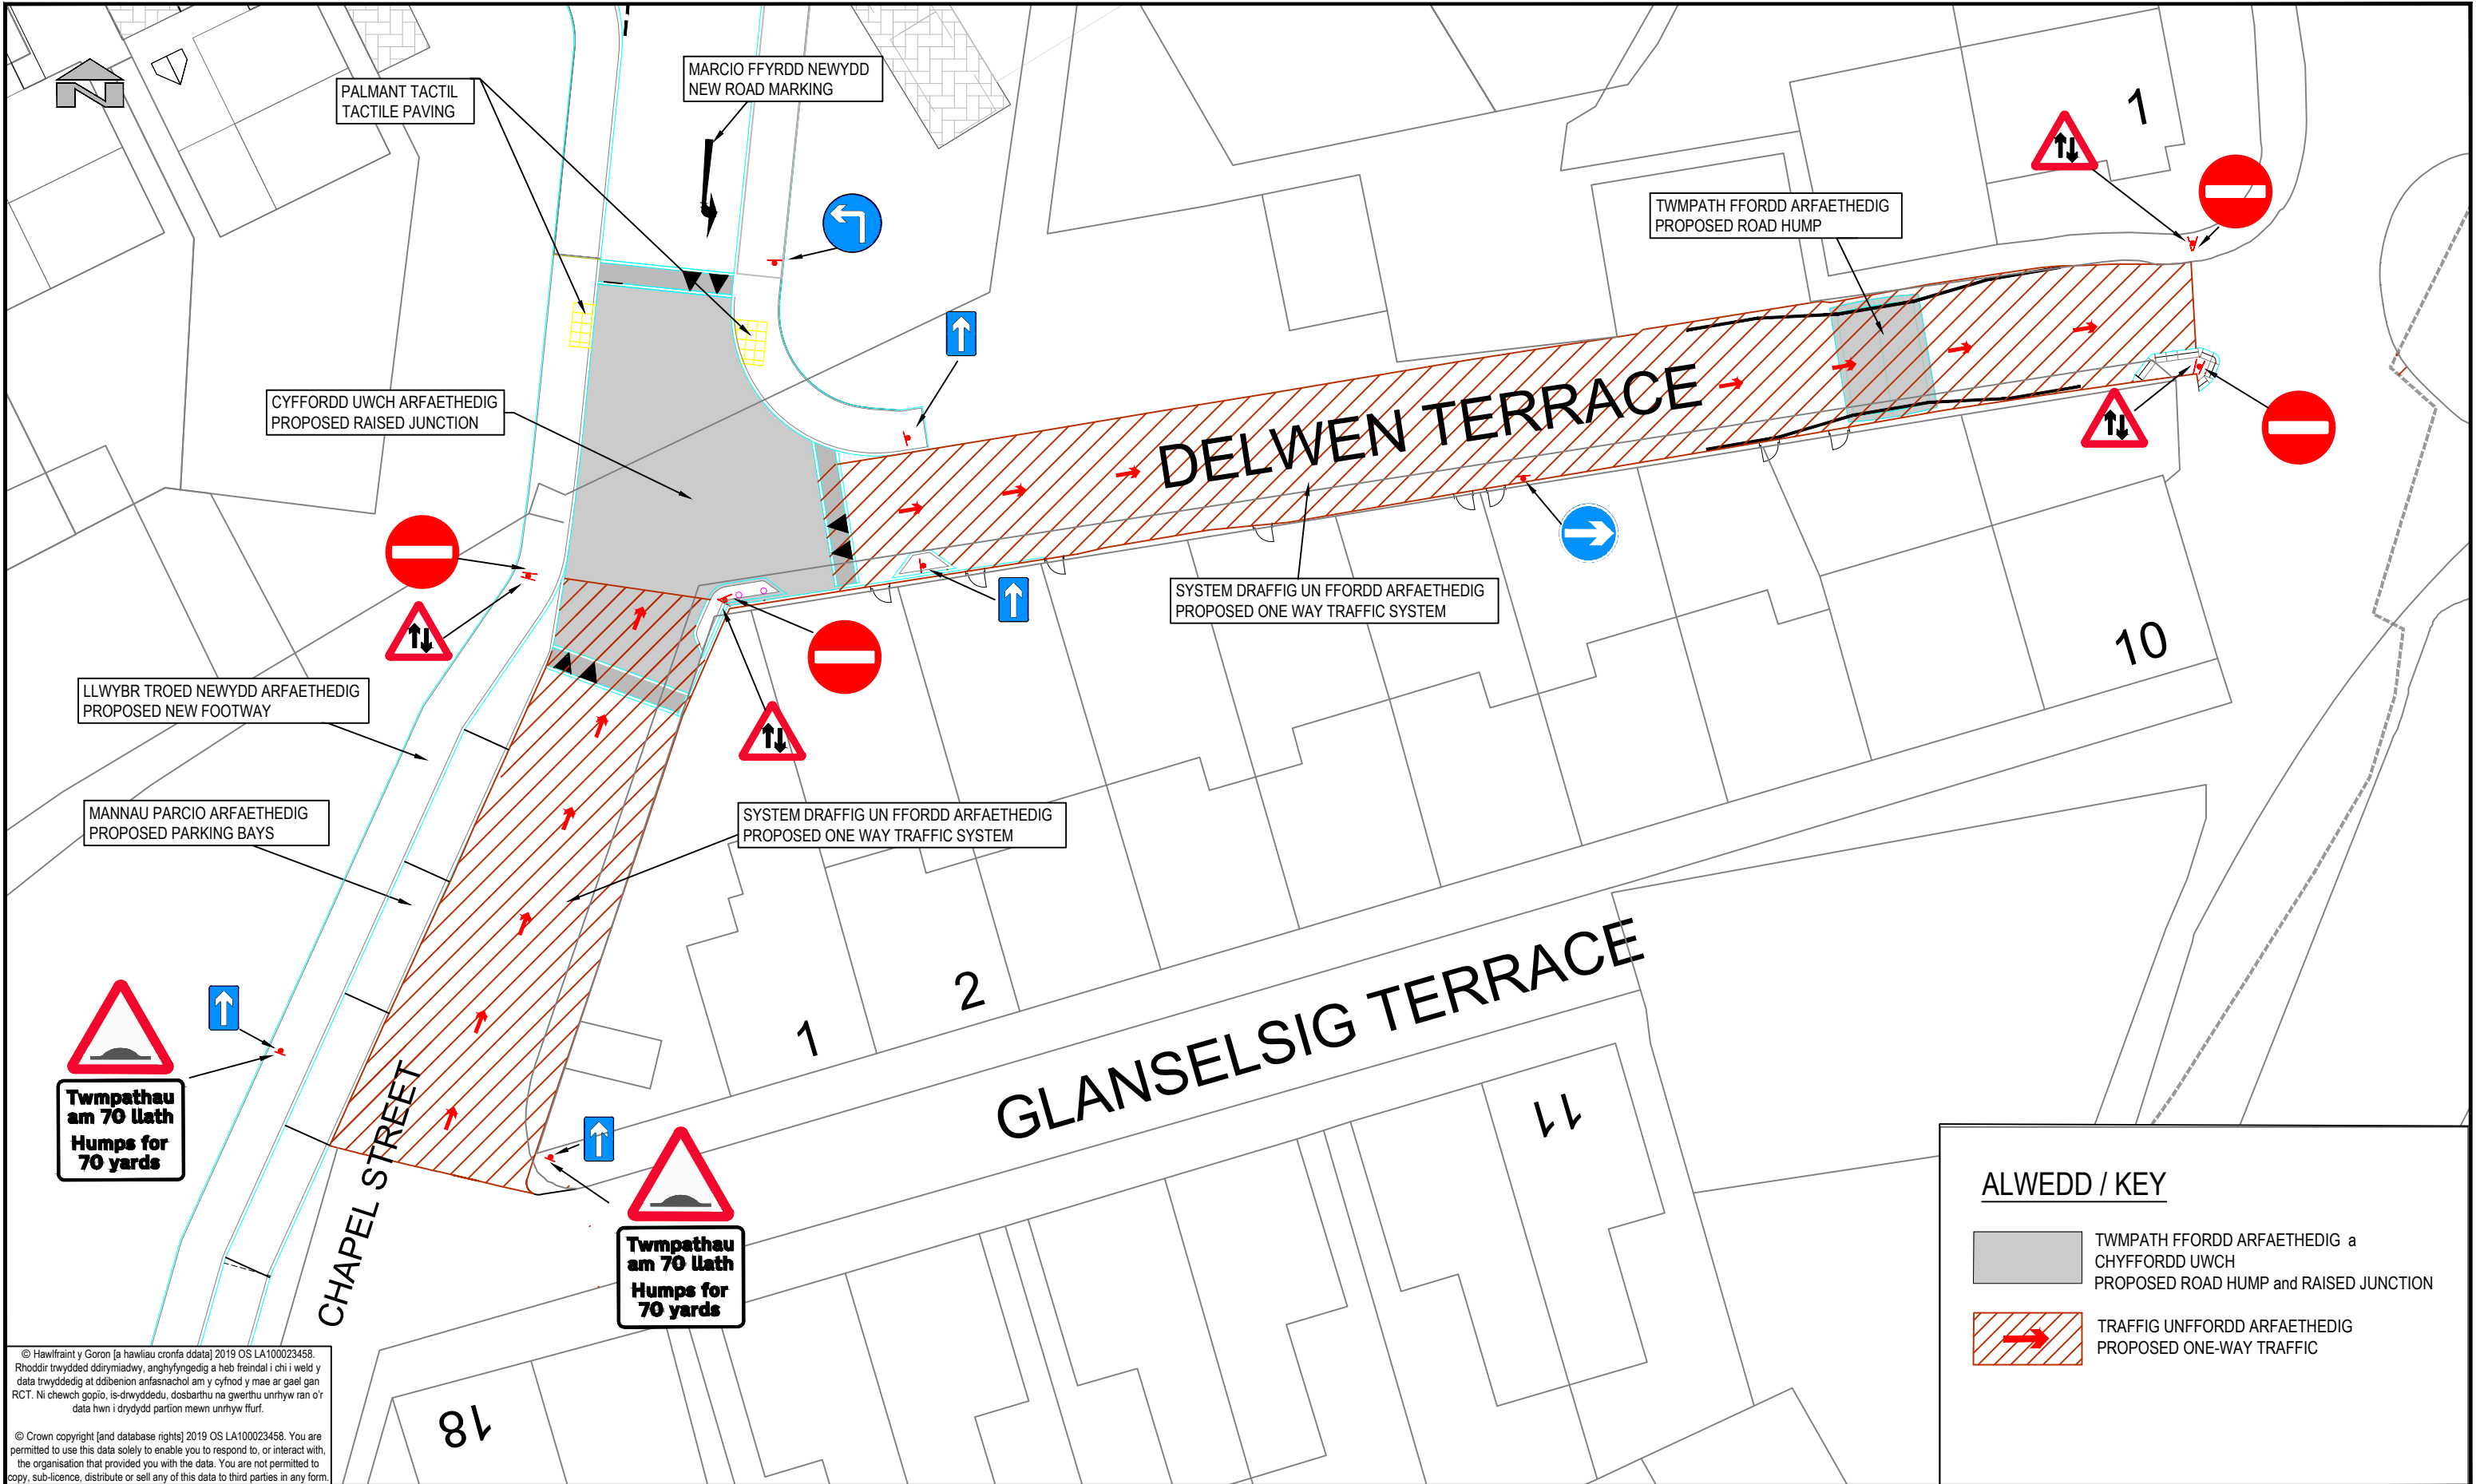

© Hawlfraint y Goron [a hawliau cronfa ddata] 2019 OS LA100023458. Rhoddir trwydded ddirymiadwy, anghyfnygedig a heb freindal i chi i weld y data trwyddedig at ddibenion arfasnachol am y cyfnod y mae ar gael gan RCT. Ni cheiwch gopïo, is-drwyddedu, dosbarthu na gwerthu unrhyw ran o'r data hwn i drydydd partion mewn unrhyw ffurf.

© Crown copyright [and database rights] 2019 OS LA100023458. You are permitted to use this data solely to enable you to respond to, or interact with, the organisation that provided you with the data. You are not permitted to copy, sub-licence, distribute or sell any of this data to third parties in any form.

ALWEDD / KEY		
	TWMPATH FFORDD ARFAETHEDIG a CHYFFORDD UWCH PROPOSED ROAD HUMP and RAISED JUNCTION	
	TRAFFIG UNFFORDD ARFAETHEDIG PROPOSED ONE-WAY TRAFFIC	
Manylion Adolygiad/Revision Details		
Rhif y Proiect/ Project No.	Graddfa/ Scale @ A3	Dyddiad/ Date
IF253	1:1,000	Oct 2024
Rhif y Llun/ Dwg No.	Adolygiad/ Revision	
TM24/323/PN	P01	
Paratowyd gan/ Prepared by:	Gwiriwyd gan/ Checked by:	Cymeradwywyd gan/ Approved by:
TO	DK	TP

 RHONDDA CYNON TAF UNED RHEOLI TRAFFIG / TRAFFIC MANAGEMENT Ty Sardis/Sardis House, Heol Sardis/Sardis Road, Pontypridd, CF37 1DU Ffôn/Tel: 01443 425001 Ffacs/Fax: 01443 490414	Cleient/ Client	Teitl y Llun/ Dwg Title
	Prosiect/ Project	
CBS Rhondda Cynon Taf Rhondda Cynon Taf CBC		CYNLLUN TRO / TRO PLAN
Teras Delwen a Stryd yr Capel, Blaencwm Delwen Terrace and Chapel Street, Blaencwm		Proposed One Way Traffic System and Traffic Calming Measures System Draffig un Ffordd Arfaethedig a Mesurau Tawelu Traffig