


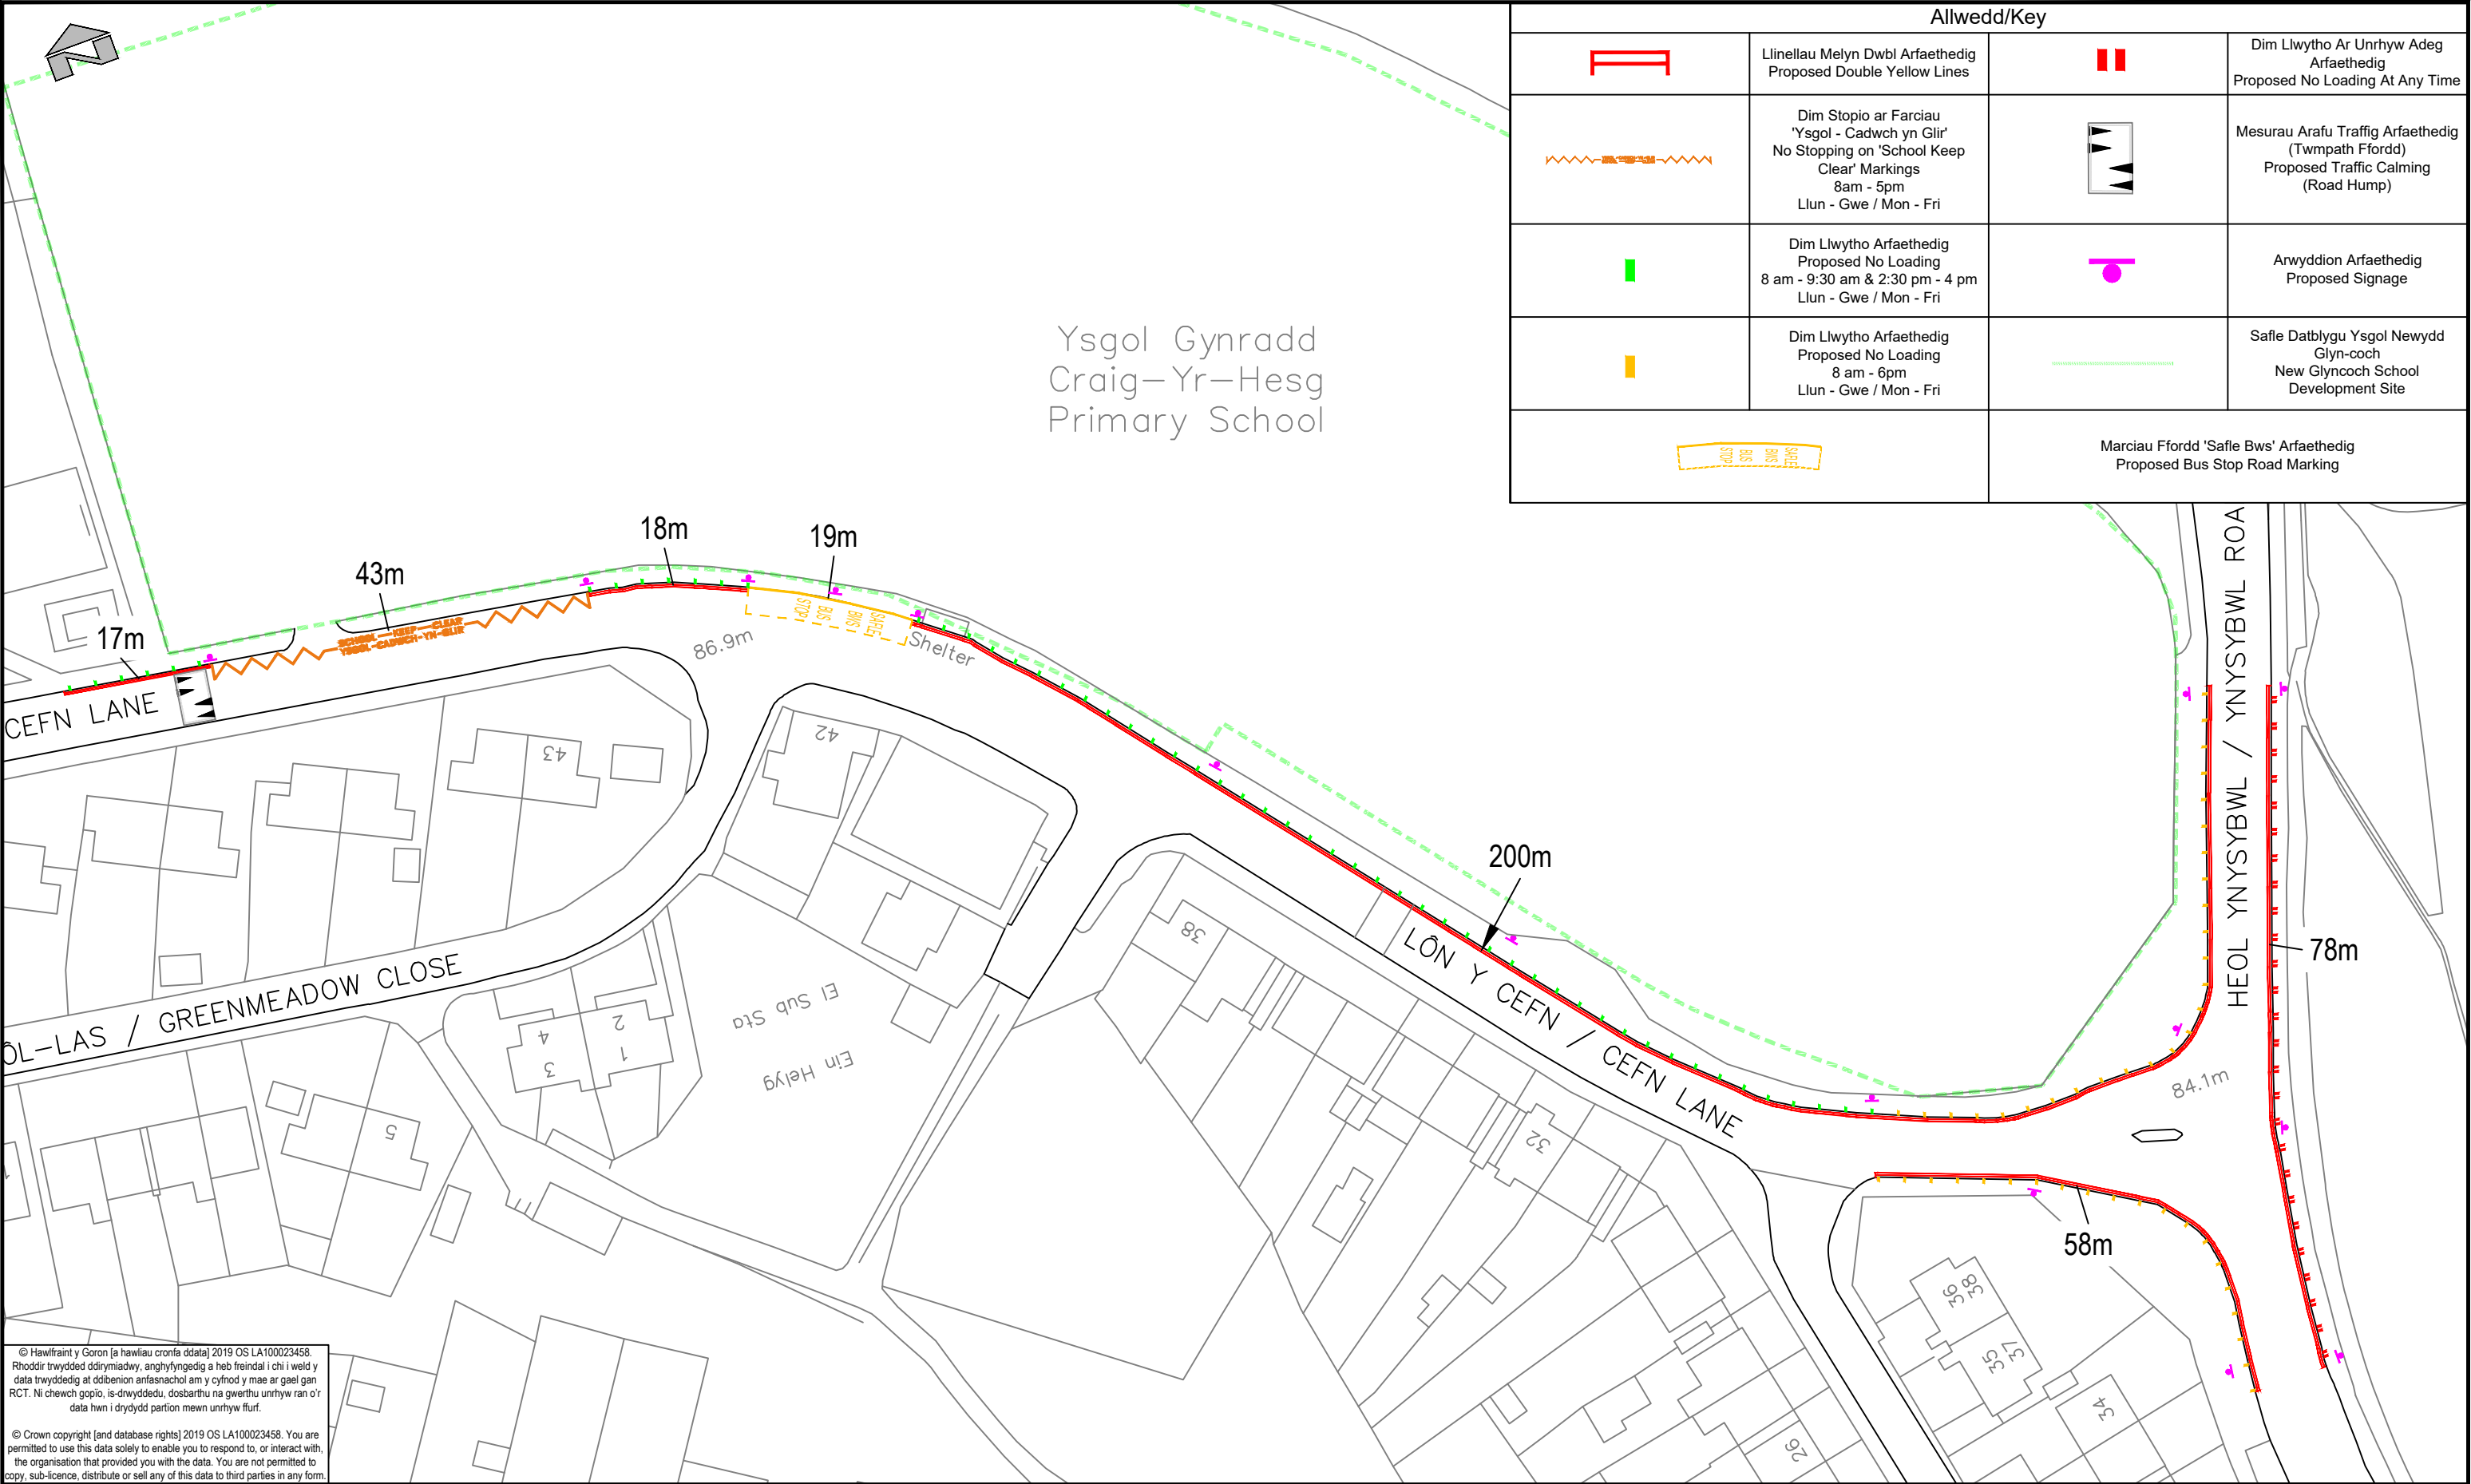

Allwedd/Key			
	Llinellau Melyn Dwbl Arfaethedig Proposed Double Yellow Lines		Dim Llwytho Ar Unrhyw Adeg Arfaethedig Proposed No Loading At Any Time
	Dim Stopio ar Farciau 'Ysgol - Cadwch yn Glir' No Stopping on 'School Keep Clear' Markings 8am - 5pm Llun - Gwe / Mon - Fri		Mesurau Arafu Traffig Arfaethedig (Twmpath Ffordd) Proposed Traffic Calming (Road Hump)
	Dim Llwytho Arfaethedig Proposed No Loading 8 am - 9:30 am & 2:30 pm - 4 pm Llun - Gwe / Mon - Fri		Arwyddion Arfaethedig Proposed Signage
	Dim Llwytho Arfaethedig Proposed No Loading 8 am - 6pm Llun - Gwe / Mon - Fri		Safle Datblygu Ysgol Newydd Glyn-coch New Glyncoch School Development Site
	Marciau Ffordd 'Safle Bws' Arfaethedig Proposed Bus Stop Road Marking		

© Hawffrwynt y Goron [a hawliau cronfa ddata] 2019 OS LA100023458. Rhoddir trwydded ddwyddedig, arghyfyngedig a heb freindal i chi i weld y data trwyddedig at ddibenion arfasnachol am y cyfnod y mae ar gael gan RCT. Ni chewch gopio, is-drwyddedu, dosbarthu na gwerthu unrhyw ran o'r data hwn i drydydd partion mewn unrhyw ffurf.

© Crown copyright [and database rights] 2019 OS LA100023458. You are permitted to use this data solely to enable you to respond to, or interact with, the organisation that provided you with the data. You are not permitted to copy, sub-licence, distribute or sell any of this data to third parties in any form.

 RHONDDA CYNON TAF UNED RHEOLI TRAFFIG / TRAFFIC MANAGEMENT Llawr 2, 2 Llys Cadwyn Floor 2, 2 Llys Cadwyn, Pontypridd, CF37 4TH Ffôn/Tel: 01443 425001 Ffacs/Fax: 01443 490414	Cleient/ Client CBS Rhondda Cynon Taf Rhondda Cynon Taf CBC	Teitl y Llund / Dwg Title Safle Datblygu Ysgol Newydd Glyn-coch / New Glyncoch School Development Site Diwygiad i'r Cyfyngiadau Presennol / Amendment to Existing Restrictions	Manylion Adolygiad/Revision Details Gan/By Dyddiad/Date Adolygiad/Revision		
	Prosiect/ Project IF259		Rhif y Prosiect/ Project No. IF259	Graddfa/ Scale @ A3 Ddim yn ôl graddfa NTS	Dyddiad/ Date 09-25
	LÔN Y CEFN / CEFN LANE, GLYN-COCH		Rhif y Llund / Dwg No. TM25/319/IC	Adolygiad/ Revision P05	
			Paratowyd gan/ Prepared by: IC	Gwiriwyd gan/ Checked by: TO	Cymeradwywyd gan/ Approved by: DK