


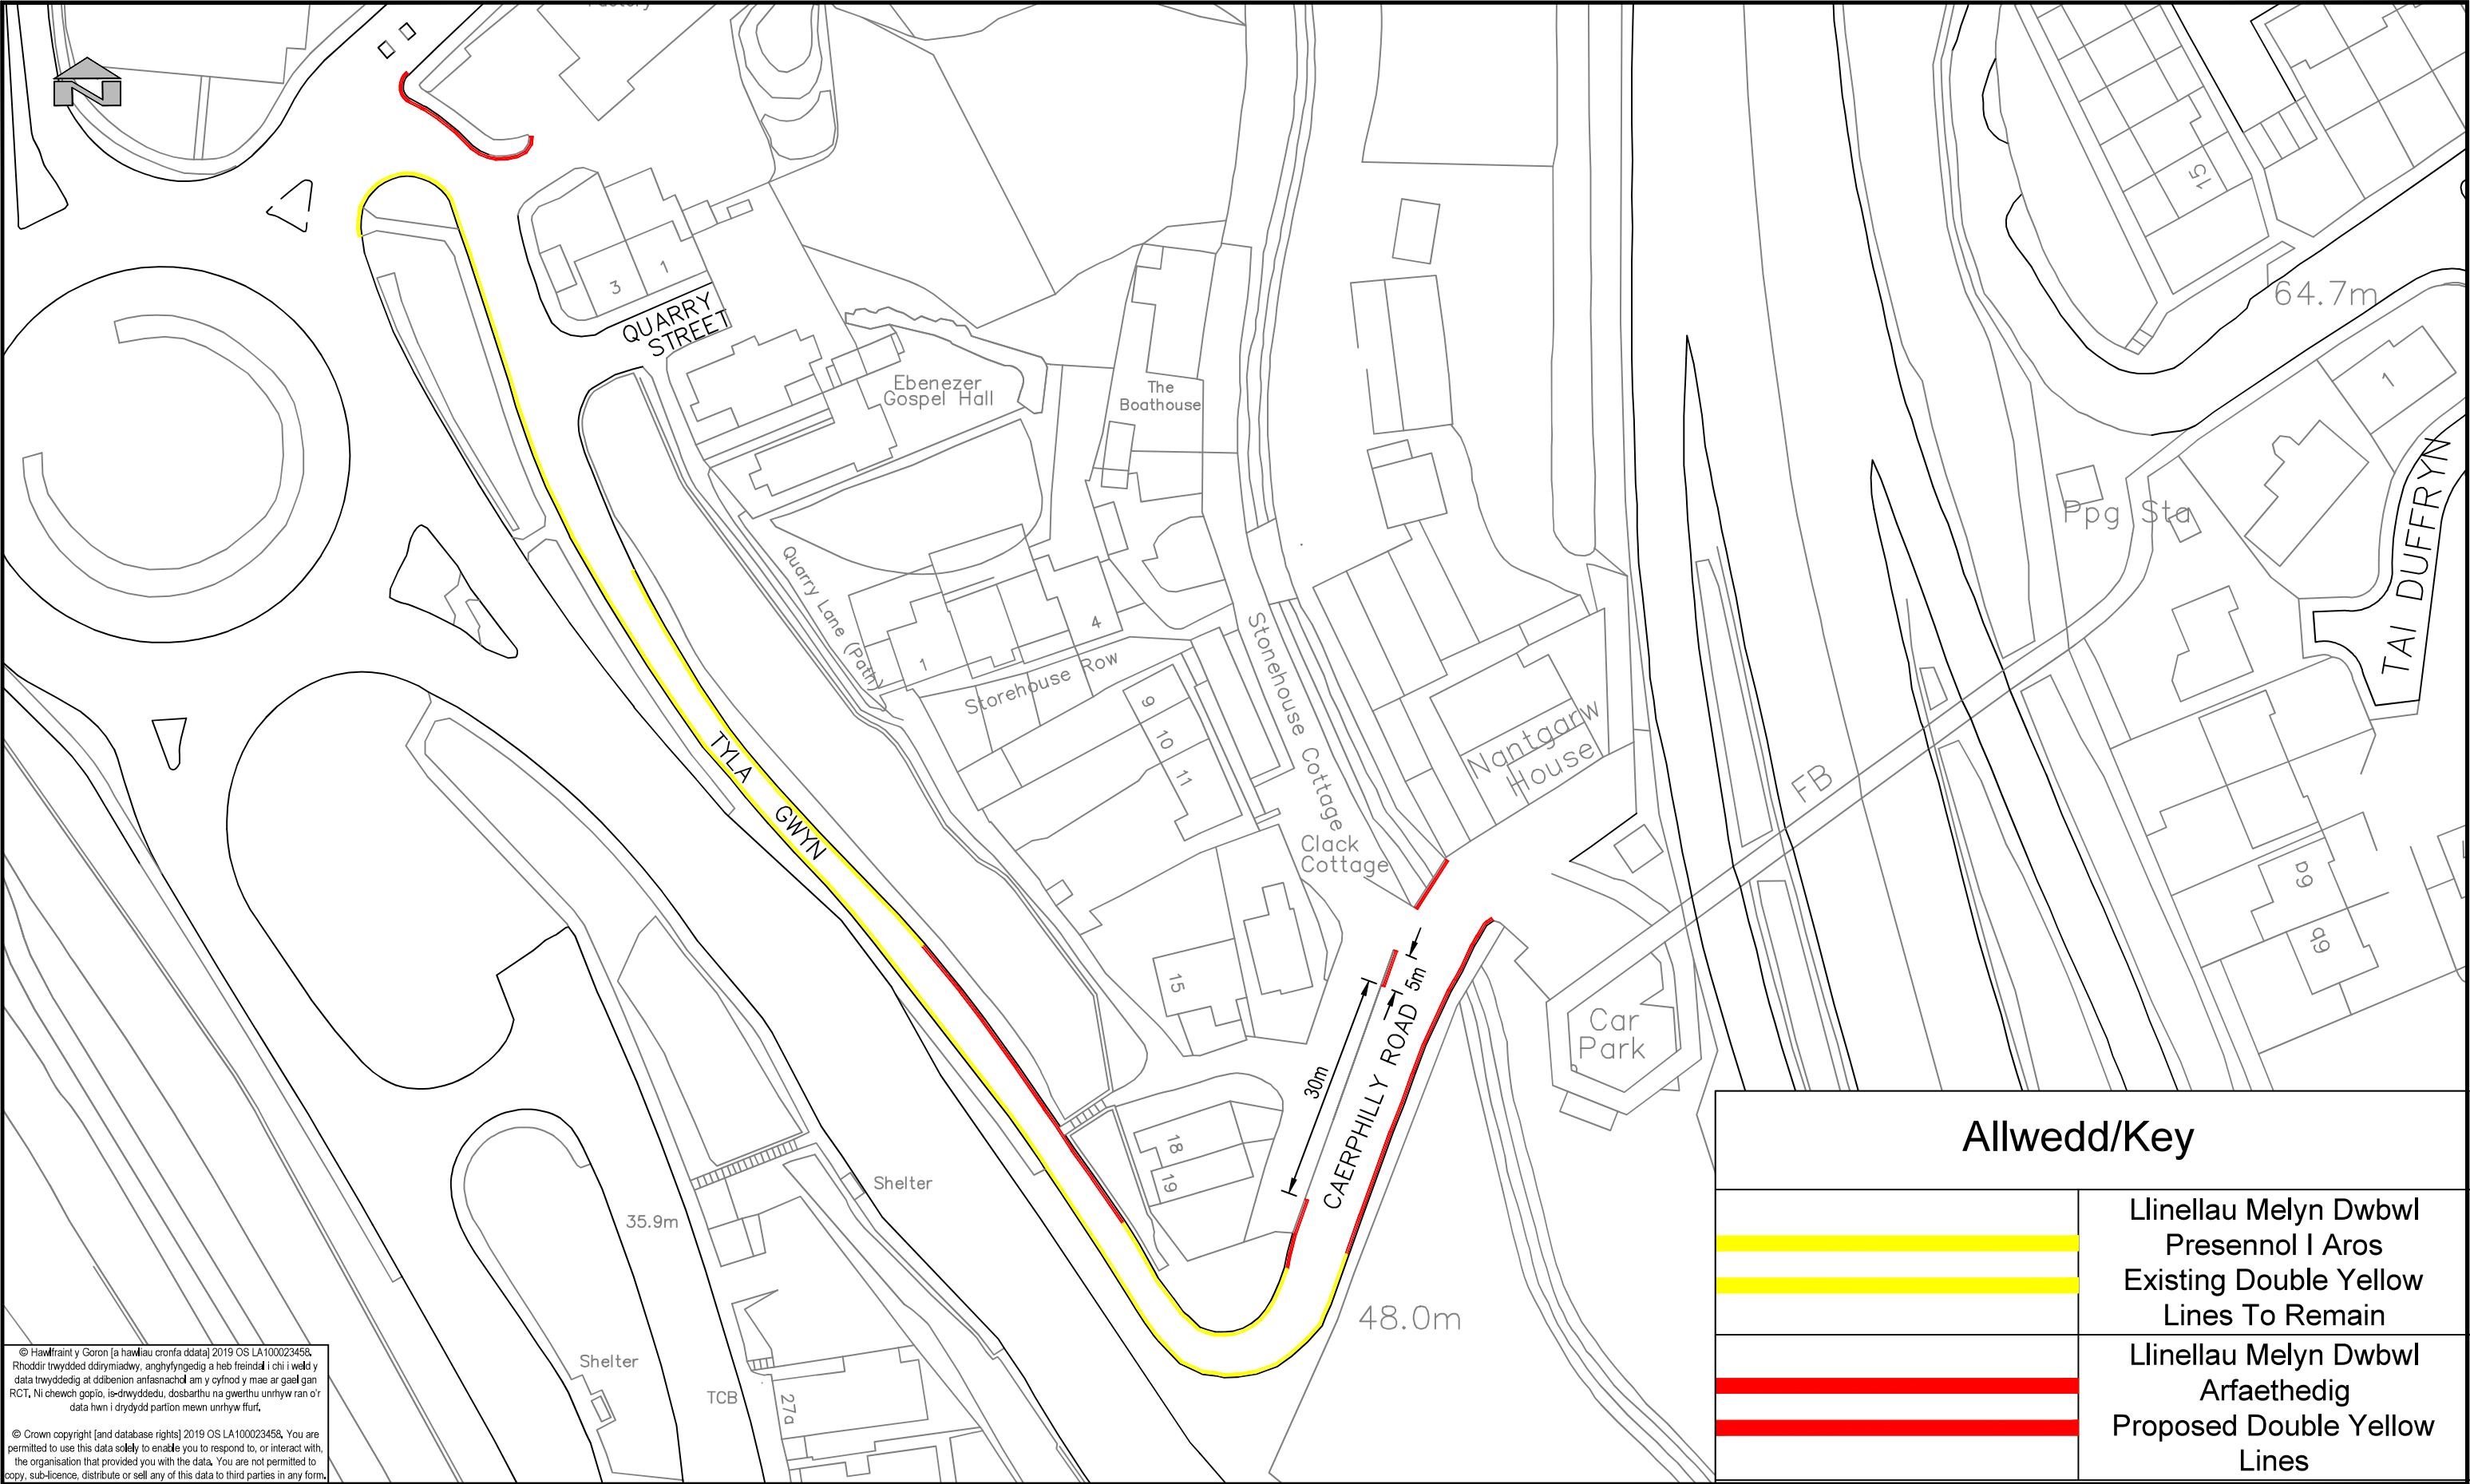

© Hawlfraint y Goron [a hawl iau cronfa ddata] 2019 OS LA100023458. Rhoddir lwyddedd ddilysrwydd, anghyfyngedig a heb freindd i chi i weld y data trwyddedig at ddibenion anfasnachol am y cyfnod y mae ar gael gan RCT. Ni chewch gopio, is-drwyddedu, dosbarthu na gwerthu unrhyw ran o'r data hwn i drydydd partion mewn unrhyw ffurf.

© Crown copyright [and database rights] 2019 OS LA100023458. You are permitted to use this data solely to enable you to respond to, or interact with, the organisation that provided you with the data. You are not permitted to copy, sub-licence, distribute or sell any of this data to third parties in any form.

Allwedd/Key		
	Llinellau Melyn Dwbwl Presennol I Aros Existing Double Yellow Lines To Remain	
	Llinellau Melyn Dwbwl Arfaethedig Proposed Double Yellow Lines	

 RHONDDA CYNON TAF GWASANAETHAU RHENG-FLAEN RHONDDA CYNON TAF FRONTLINE SERVICES UNED RHEOLI TRAFFIG / TRAFFIC MANAGEMENT Ty Sardis/Sardis House, Heol Sardis/Sardis Road, Pontypridd, CF37 1DU Ffôn/Tel: 01443 425001 Ffacs/Fax: 01443 490414	Cleient/ Client CBS Rhondda Cynon Taf Rhondda Cynon Taf CBC	Teitl y Llun/ Dwg Title Tyla Gwyn, Nantgarw	Manylion Adolygiad/Revision Details Gan/By Dyddiad/Date Adolygiad/Revision		
	Prosiect/ Project Ymgynghoriad Cyhoeddus Public Consultation		Rhif y Prosiect/ Project No. IF226	Graddfa/ Scale @ A3 NTS	Dyddiad/ Date 08/25
			Rhif y Llun/ Dwg No. TM25/395/PN	Adolygiad/ Revision P01	
			Paratowyd gan/ Prepared by: FH	Gwiriwyd gan/ Checked by: CH	Cymeradwywyd gan/ Approved by: DK