


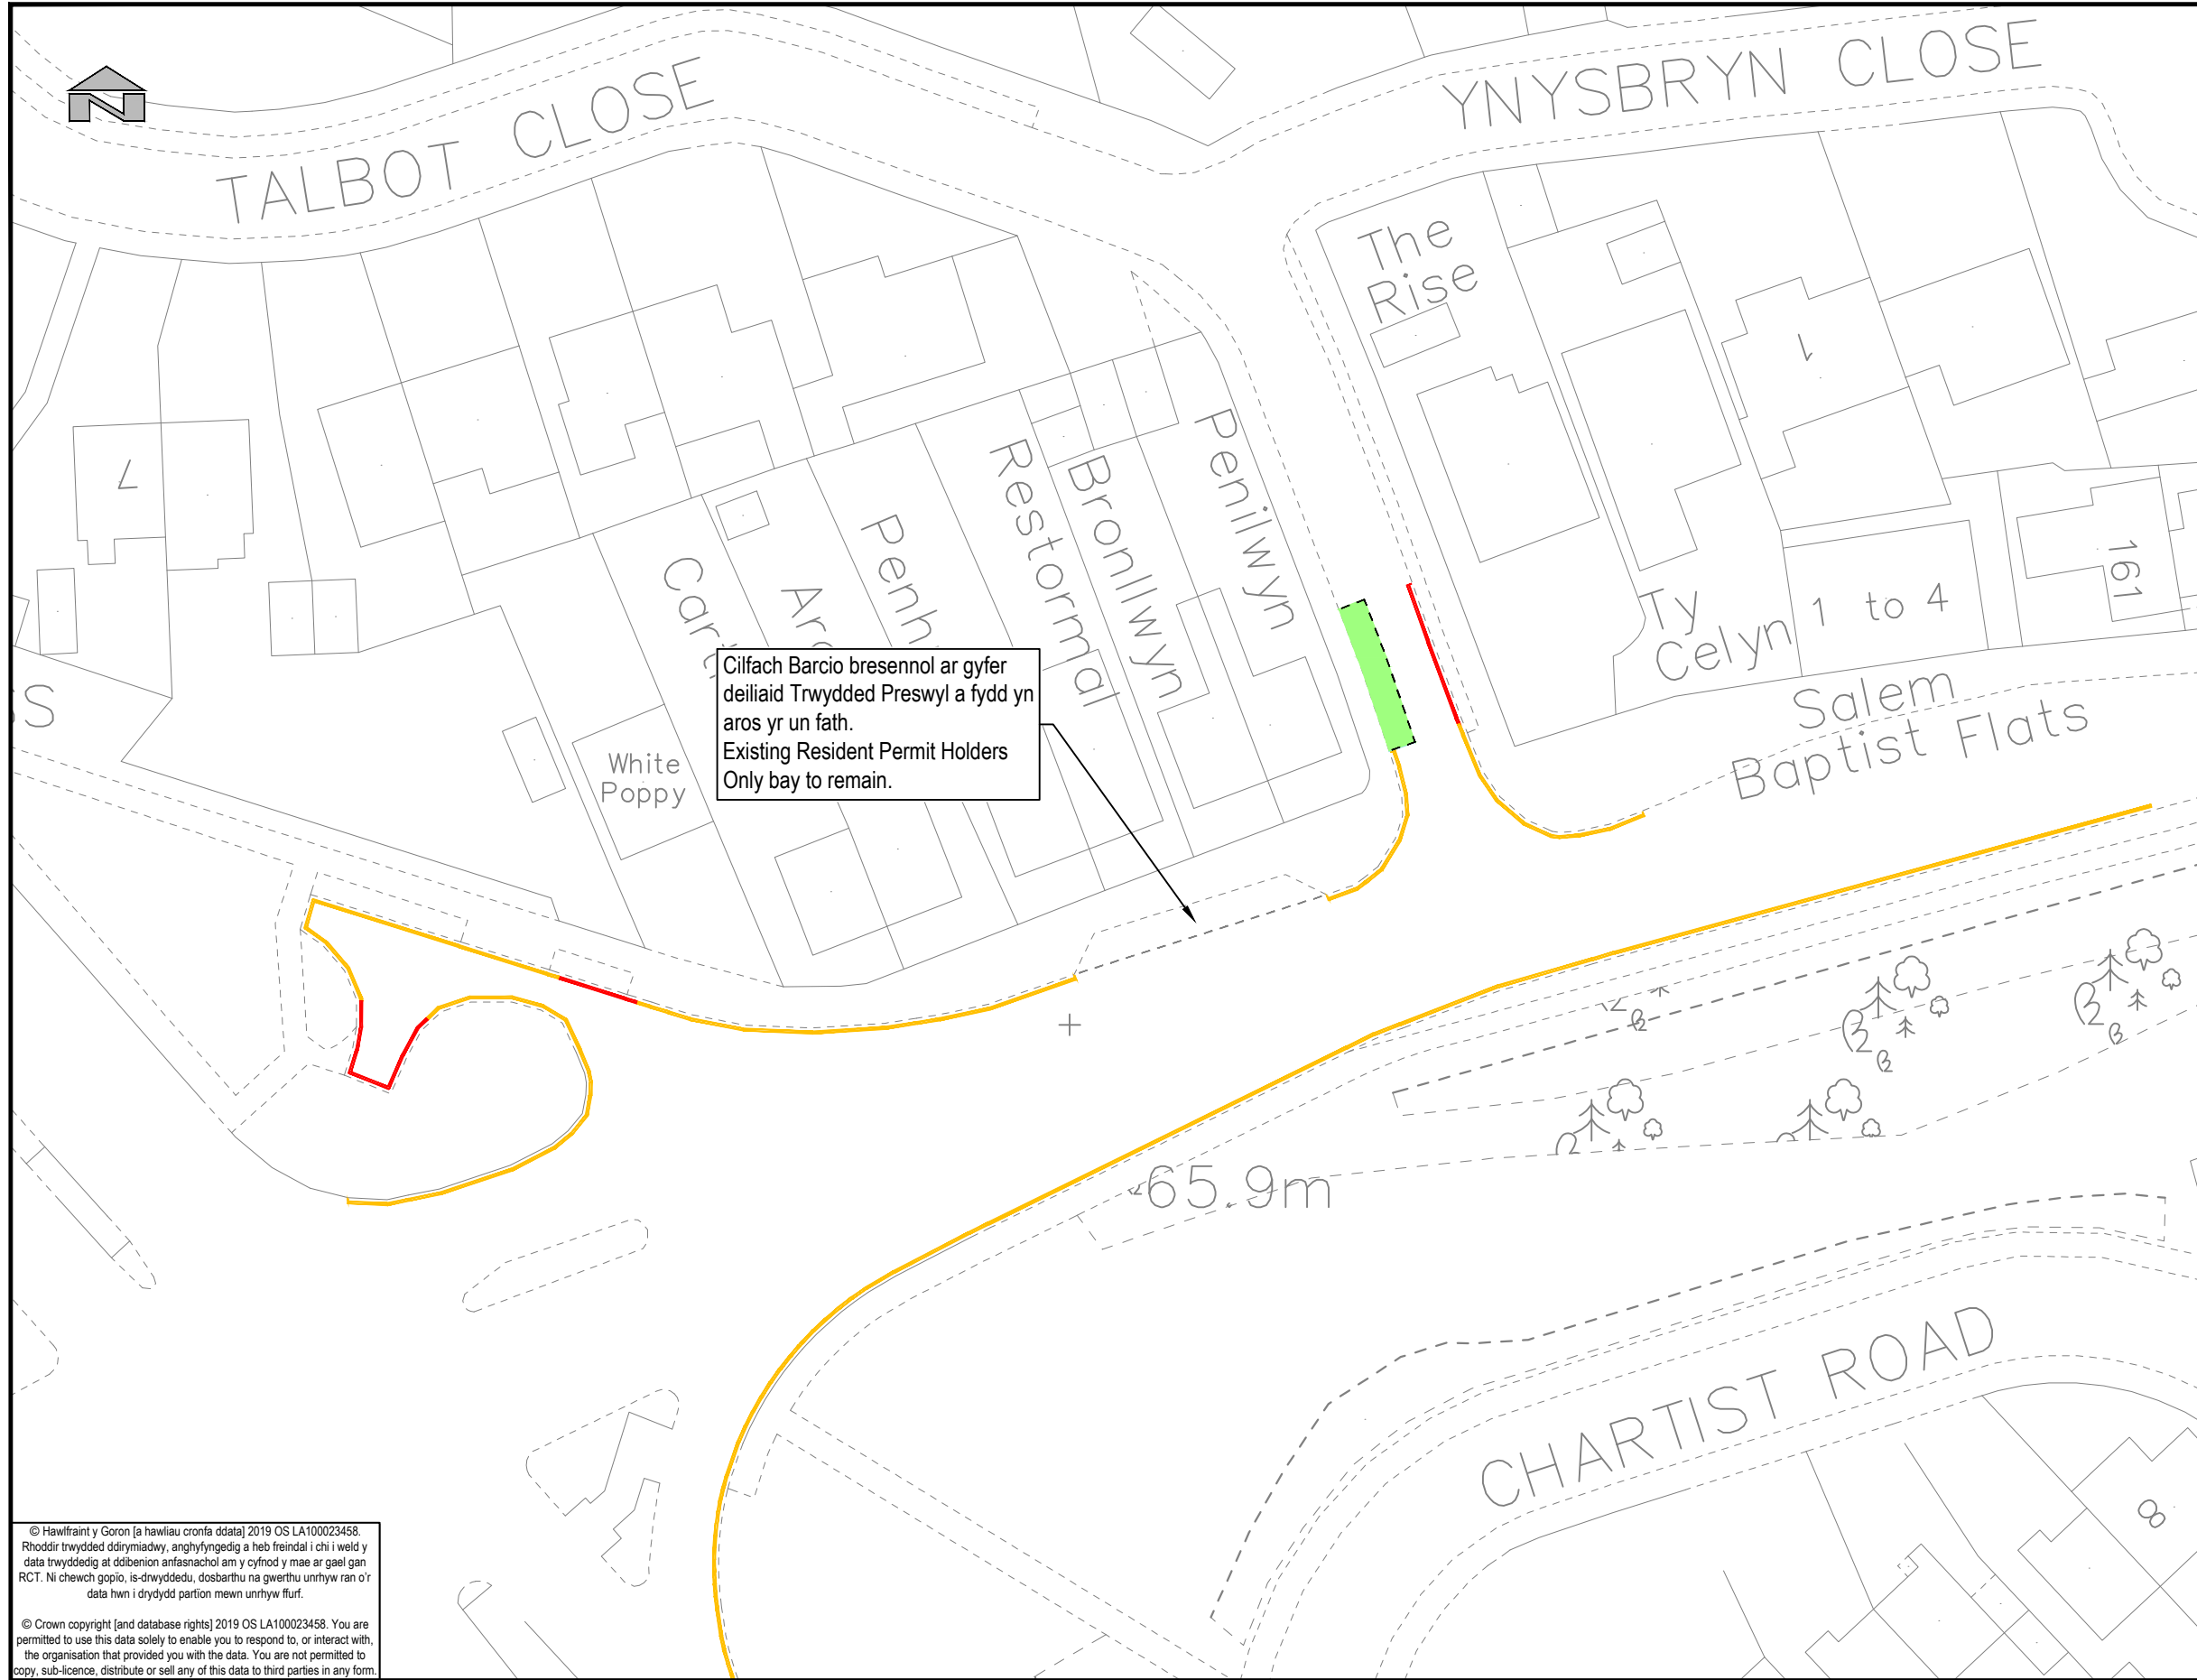

Allwedd/Key

Llinellau melyn dwbl presennol.
Existing Double Yellow Lines.

Llinellau melyn dwbl arfaethedig.
Proposed Double Yellow Lines.

Cilfach barcio arfaethedig ar gyfer deiliaid trwydded preswyl yn unig, 8am i 8pm.
Proposed Resident Permit Holders Only parking bay, 8am to 8pm.

© Hawlfraint y Goron [a hawliau cronfa ddata] 2019 OS LA100023458.
Rhoddir trwydded ddirymiadwy, anghyfngedig a heb freindal i chi i weld y data trwyddedig at ddibenion arfasnachol am y cyfnod y mae ar gael gan RCT. Ni chewch gopïo, is-drwyddedu, dosbarthu na gwerthu unrhyw ran o'r data hwn i drydydd partion mewn unrhyw ffurf.

© Crown copyright [and database rights] 2019 OS LA100023458. You are permitted to use this data solely to enable you to respond to, or interact with, the organisation that provided you with the data. You are not permitted to copy, sub-licence, distribute or sell any of this data to third parties in any form.

Cleient/ Client

CBS Rhondda Cynon Taf | Rhondda Cynon Taf CBC

Prosiect/ Project

Heol Talbot a Clos Talbot, Llantrisant
Talbot Road & Talbot Close, Llantrisant

Teitl y Llun/ Dwg Title

Newidiadau i Gilfachau Parcio i Ddeiliaid Trwydded Preswyl yn Unig / Alterations to Residents Permit Holders Only Parking Bays

Manylion Adolygiad/Revision Details

Rhif y Prosiect/ Project No.

IF799-491

Rhif y Llun/ Dwg No.

TM25/402/IC

Paratowyd gan/
Prepared by:

MT

Gwiriwyd gan/
Checked by:

CH

Cymeradwywyd gan/
Approved by:

DK

Gan/By

Dyddiad/Date

Adolygiad/
Revision

Graddfa/ Scale @ A3

1:500

Dyddiad/ Date

09/2025

Adolygiad/ Revision

P01

Print Date: 22/09/2025 11:04:52

\\adrc\es\gnas\offices\TRAFFMAN\TM Schemes\IF799 - Minor Schemes 25-26\491 - Talbot Road, Llantrisant - Residents Parking 402\TM_402_IC_02 - Alterations to Residents Parking Bays - Opt 2.dwg