


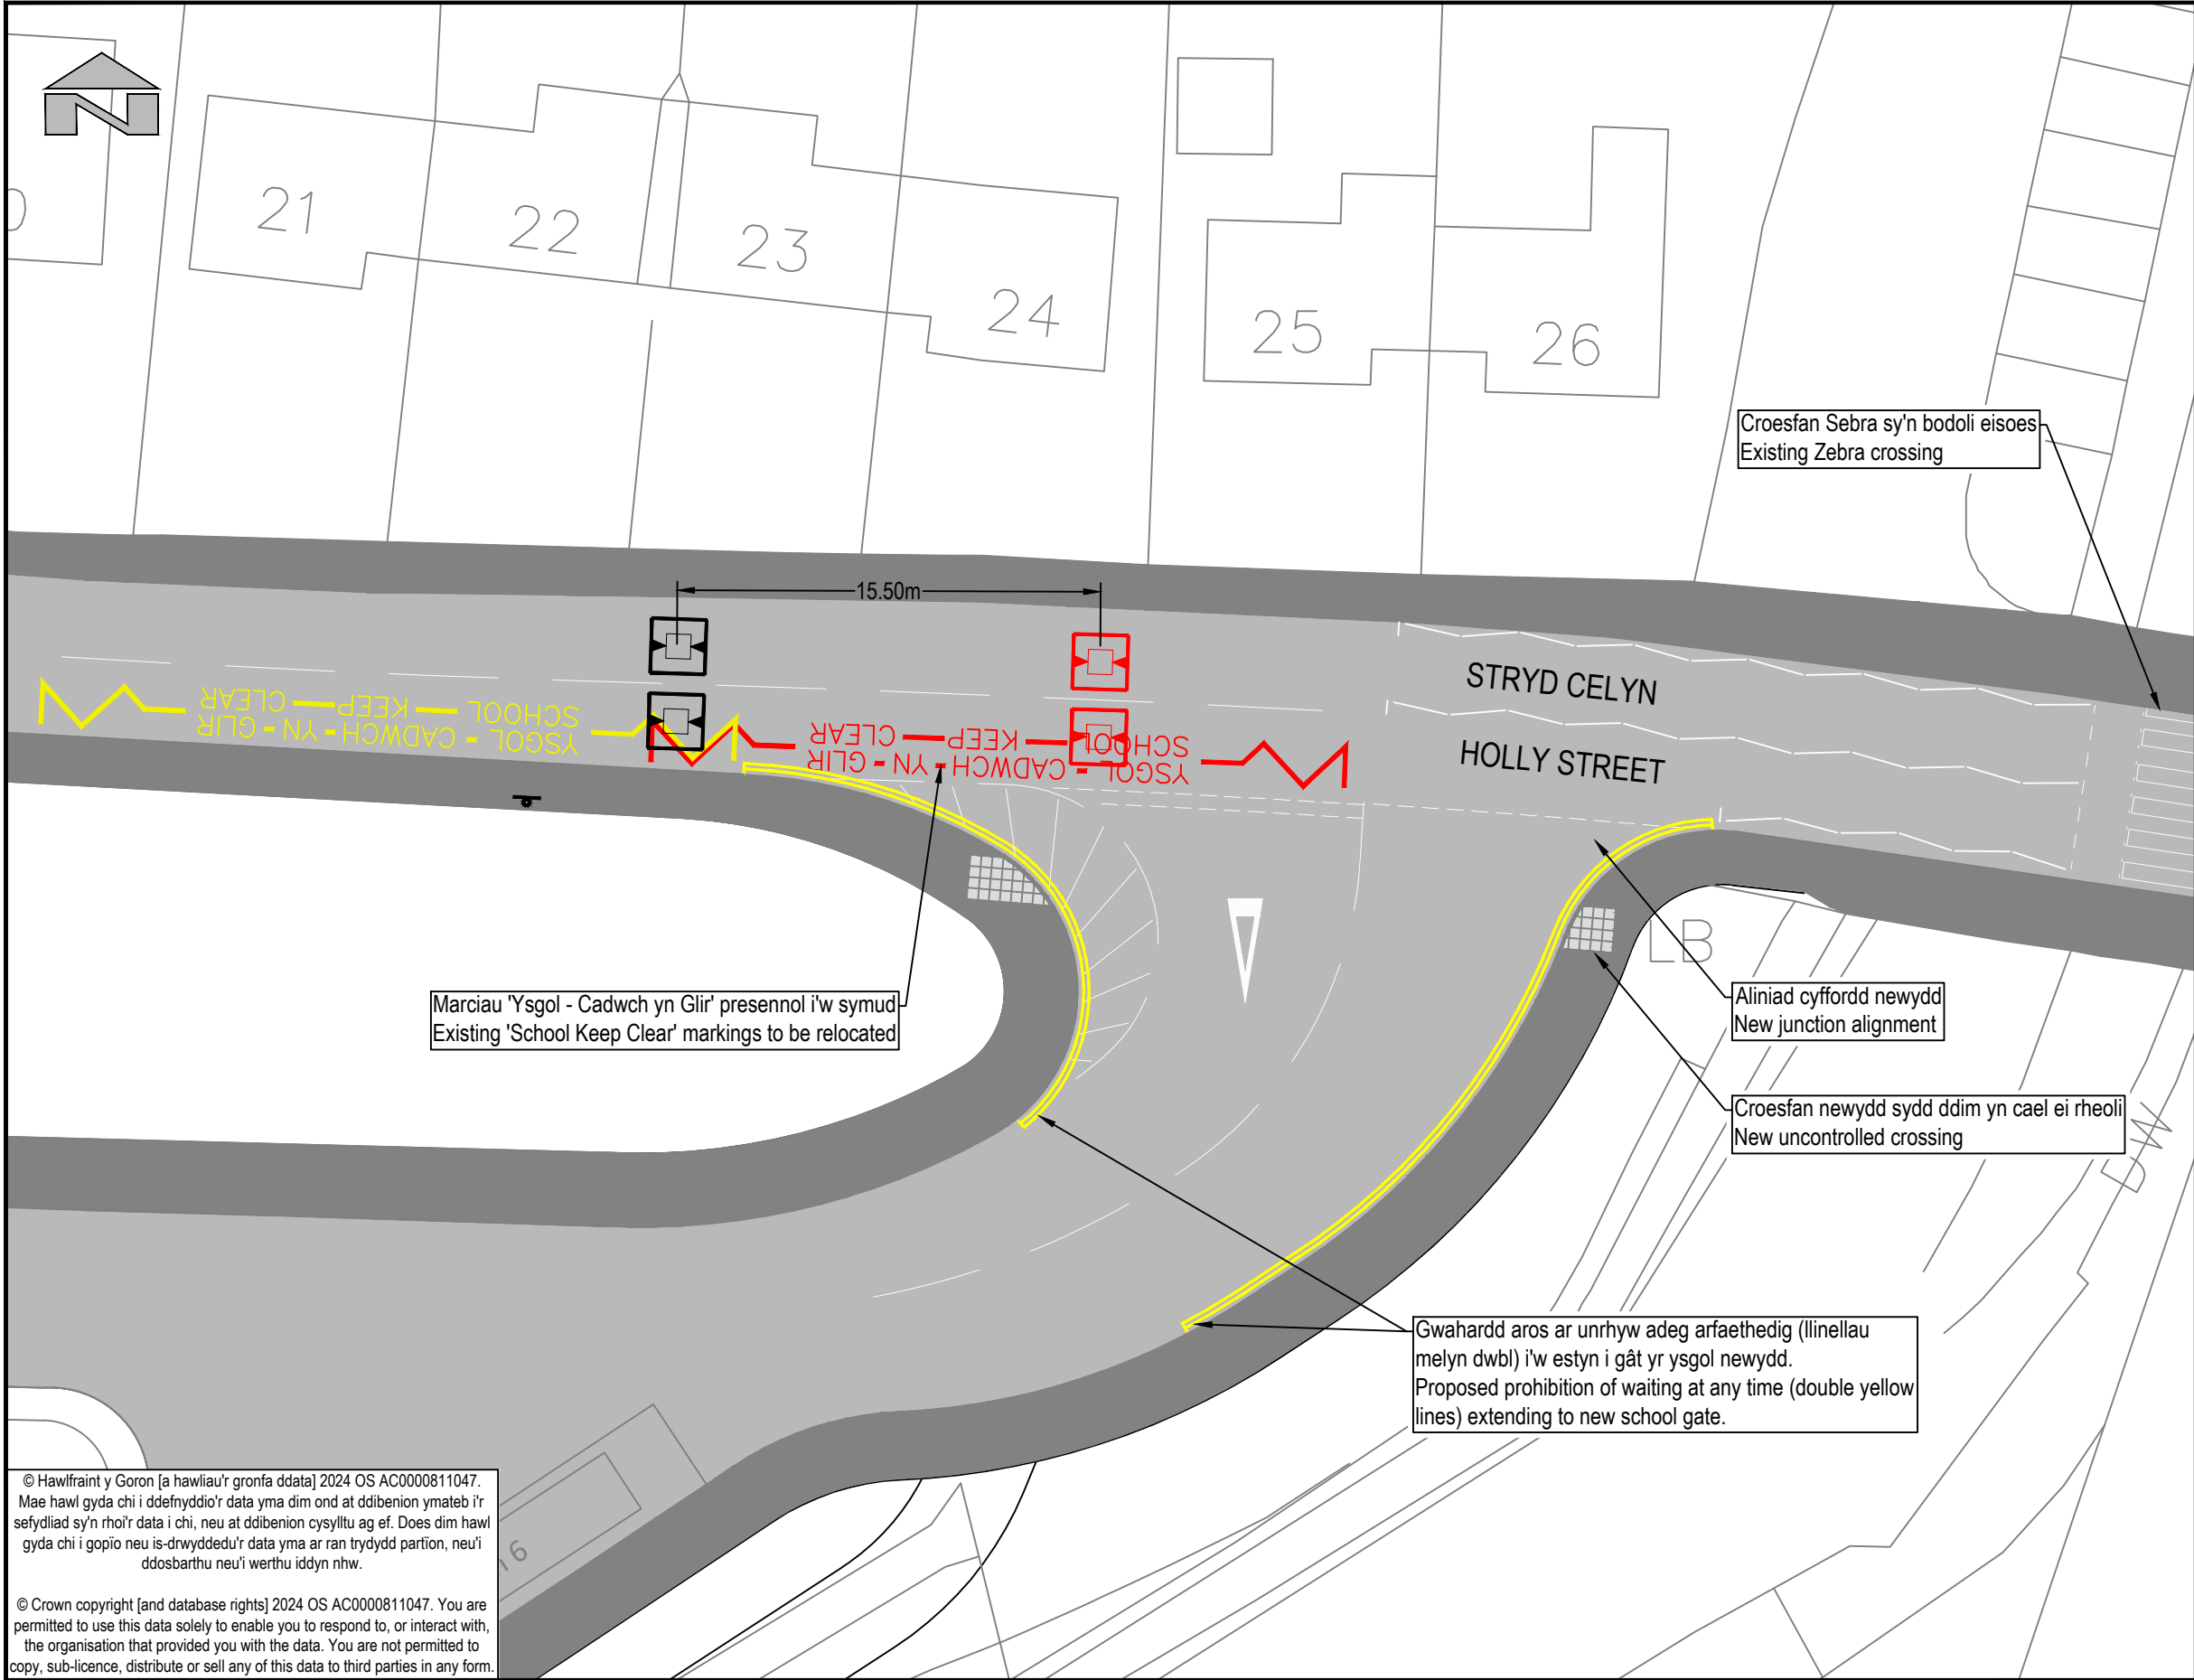


ALLWEDD/ KEY:

- Llinellau gwyn presennol / arfaethedig
Existing/proposed white lining
- Marciau 'Ysgol - Cadwch yn Glir' presennol i'w dileu
Existing 'School Keep Clear' road markings to be removed
- Marciau 'Ysgol - Cadwch yn Glir' arfaethedig
Proposed 'School Keep Clear' road markings
- Gwahardd aros ar unrhyw adeg arfaethedig (llinellau melyn dwbl)
Proposed prohibition of waiting at any time (double yellow lines)
- Clustogau arafu presennol i'w tynnu
Existing speed cushions to be removed
- Clustogau arafu arfaethedig
Proposed speed cushions

Lleoliad y Safle:
STRYD CELYN, RHYDFELEN,
PONTYPRIDD, CF37 5DB
Dwyreiniad: 309502 Gogledd: 188322

Site location:
HOLLY STREET, RHYDYFELIN,
PONTYPRIDD, CF37 5DB
Easting: 309502 Northing: 188322

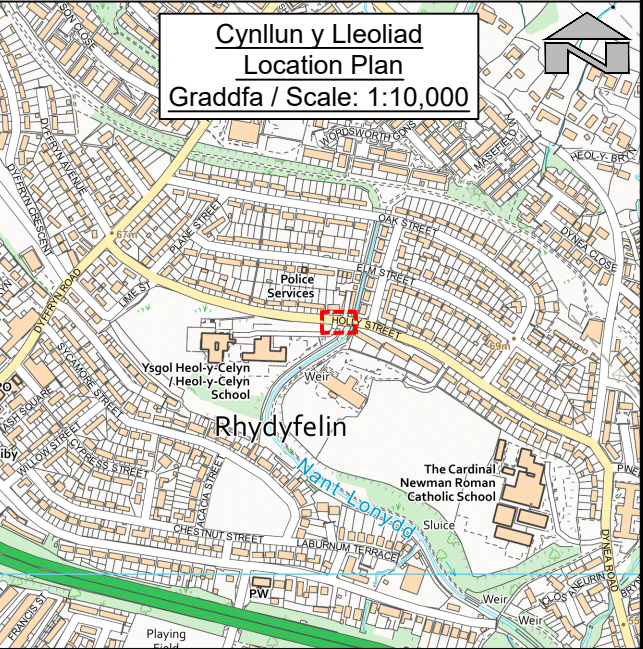

© Hawfrint y Goron [a hawliau'r gronfa ddata] 2024 OS AC0000811047. Mae hawl gyda chi i ddefnyddio'r data yma dim ond at ddibenion ymateb i'r sefydliad sy'n rhoi'r data i chi, neu at ddibenion cysylltu ag ef. Does dim hawl gyda chi i gopïo neu is-drwyddedu'r data yma ar ran trydydd partion, neu'i ddosbarthu neu'i werthu iddyn nhw.

© Crown copyright [and database rights] 2024 OS AC0000811047. You are permitted to use this data solely to enable you to respond to, or interact with, the organisation that provided you with the data. You are not permitted to copy, sub-licence, distribute or sell any of this data to third parties in any form.



RHONDDA CYNON TAF
PRIFYRDD, GOFAL Y STRYDOEDD
A THRAFNIDIAETH

RHONDDA CYNON TAF
HIGHWAYS, STREETCARE AND
TRANSPORTATION

PROSIECTAU STRATEGOL/STRATEGIC PROJECTS
Llawr 2/Floor 2, 2 Llys Cadwyn, Pontypridd, CF37 4TH
Ffôn/Tel: 01443 425001 Ffacs/Fax: 01443 490414

Prosiect/ Project

**Gwaith Priffyrdd Ger Ysgol Gynradd
Ysgol Gynradd Heol y Celyn
Heol y Celyn Primary School
Highway Works**

Teitl y Llun/ Dwg Title

**Ymgynghoriad Anffurfiol
Gorchymyn Rheoleiddio Traffig
Traffic Regulation Order
Informal Consultation**

Manylion Adolygiad/Revision Details		Gan/By	Dyddiad/Date	Adolygiad/ Revision
Rhif y Prosiect/ Project No.	Graddfa/ Scale @ A3	Dyddiad/ Date		
P465	1:250	08/2024		
Rhif y Llun/ Dwg No.	Adolygiad/ Revision			
P465-00-75-01	P00			
Paratowyd gan/ Prepared by:	Gwiriwyd gan/ Checked by:	Cymeradwywyd gan/ Approved by:		
GS	RW	RW		