


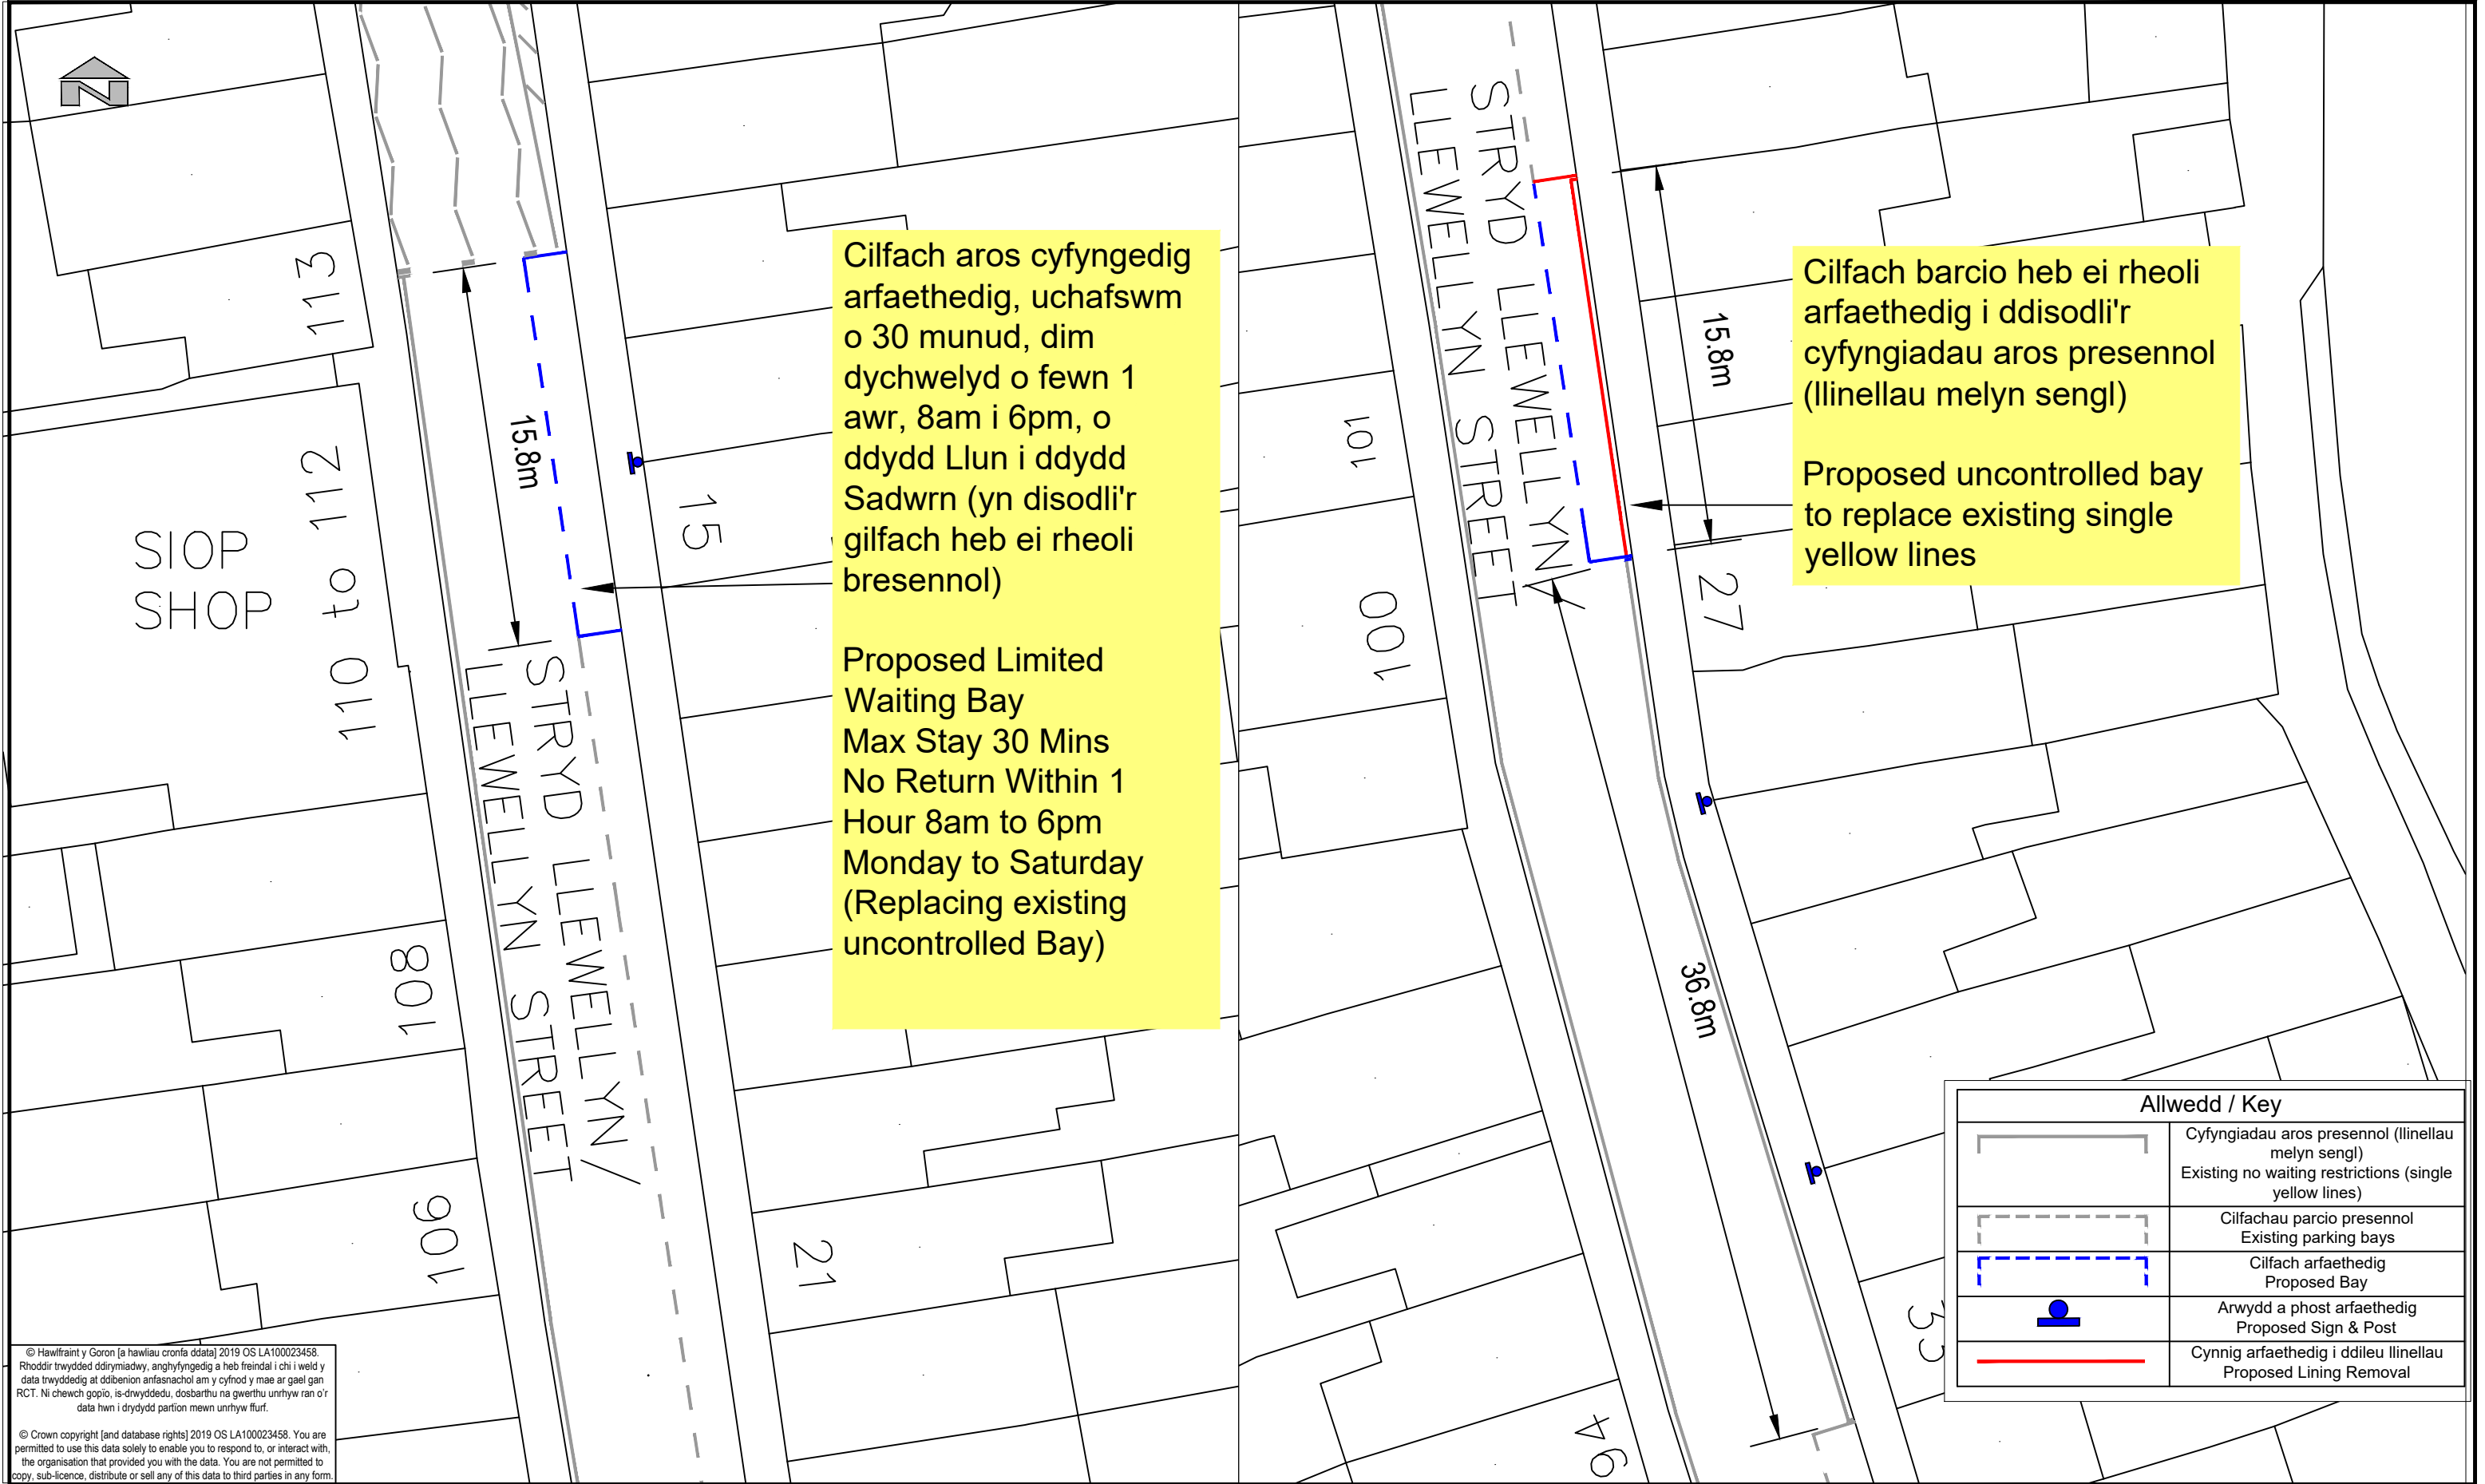

Cilfach aros cyfyngedig arfaethedig, uchafswm o 30 munud, dim dychwelyd o fewn 1 awr, 8am i 6pm, o ddydd Llun i ddydd Sadwrn (yn disodli'r gilfach heb ei rheoli bresennol)

Proposed Limited Waiting Bay
Max Stay 30 Mins
No Return Within 1 Hour 8am to 6pm
Monday to Saturday
(Replacing existing uncontrolled Bay)

Cilfach barcio heb ei rheoli arfaethedig i ddisodli'r cyfyngiadau aros presennol (llinellau melyn sengl)

Proposed uncontrolled bay to replace existing single yellow lines

Allwedd / Key	
	Cyfyngiadau aros presennol (llinellau melyn sengl) Existing no waiting restrictions (single yellow lines)
	Cilfachau parcio presennol Existing parking bays
	Cilfach arfaethedig Proposed Bay
	Arwydd a phost arfaethedig Proposed Sign & Post
	Cynnig arfaethedig i ddileu llinellau Proposed Lining Removal

© Hawlfraint y Goron [a hawliau cronfa ddata] 2019 OS LA100023458. Rhoddir trwydded ddrymiadwy, arghyfyngedig a heb freindal i chi i weld y data trwyddedig at ddibenion arfasnachol am y cyfnod y mae ar gael gan RCT. Ni chewch gopio, is-drwyddedu, dosbarthu na gwerthu unrhyw ran o'r data hwn i drydydd partion mewn unrhyw ffurf.

© Crown copyright [and database rights] 2019 OS LA100023458. You are permitted to use this data solely to enable you to respond to, or interact with, the organisation that provided you with the data. You are not permitted to copy, sub-licence, distribute or sell any of this data to third parties in any form.

RHONDDA CYNON TAF

UNED RHEOLI TRAFFIG / TRAFFIC MANAGEMENT

Llawr 2 | Floor 2 , 2 Llys Cadwyn, Pontypridd CF37 4TH

Ffôn/Tel: 01443 425001 Ffacs/Fax: 01443 490414

Cleient/ Client

CBS Rhondda Cynon Taf | Rhondda Cynon Taf CBC

Prosiect/ Project

Stryd Llewellyn, Pont-y-gwaith / Llewellyn Street, Pontygwaith

Ymgynghoriad Cyn y Cam Statudo / Pre-Statutory Consultation

Teitl y Llun/ Dwg Title

Cilfachau Aros Cyfyngedig Arfaethedig

Proposed Limited Waiting Bays

Manylion Adolygiad/Revision Details			
Rhif y Prosiect/ Project No.	Graddfa/ Scale @ A3	Dyddiad/ Date	
IF-904-004	1:250	Oct 2025	
Rhif y Llun/ Dwg No.	Adolygiad/ Revision		
TM25/435/IC	P04		
Paratowyd gan/ Prepared by:	Gwiriwyd gan/ Checked by:	Cymeradwywyd gan/ Approved by:	
RB	DK	DK	