
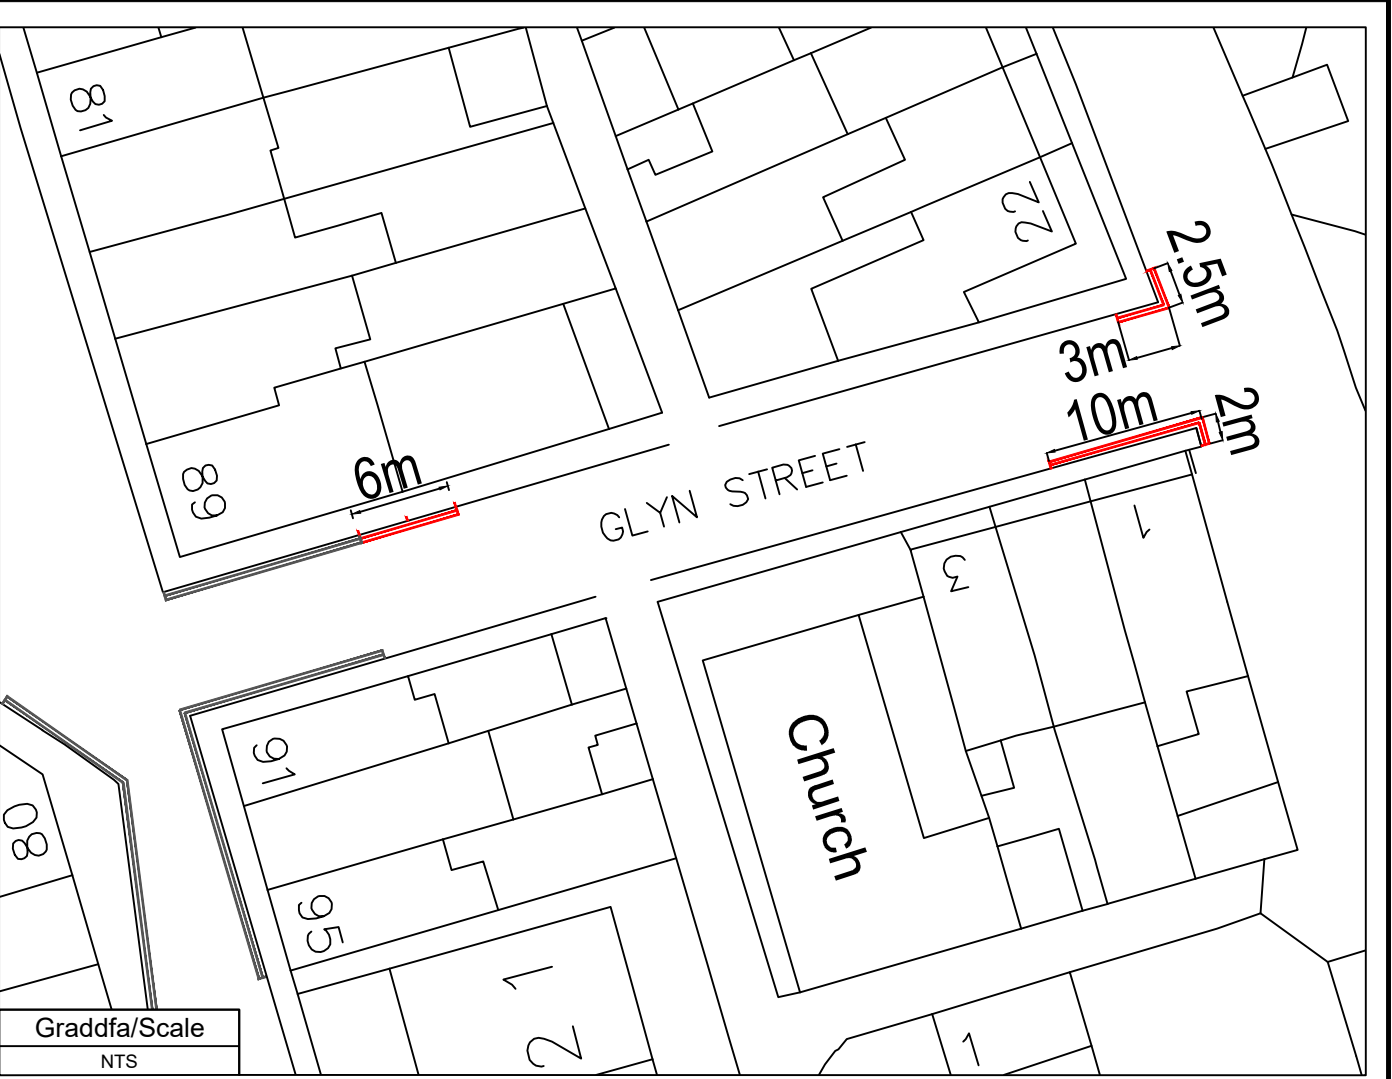


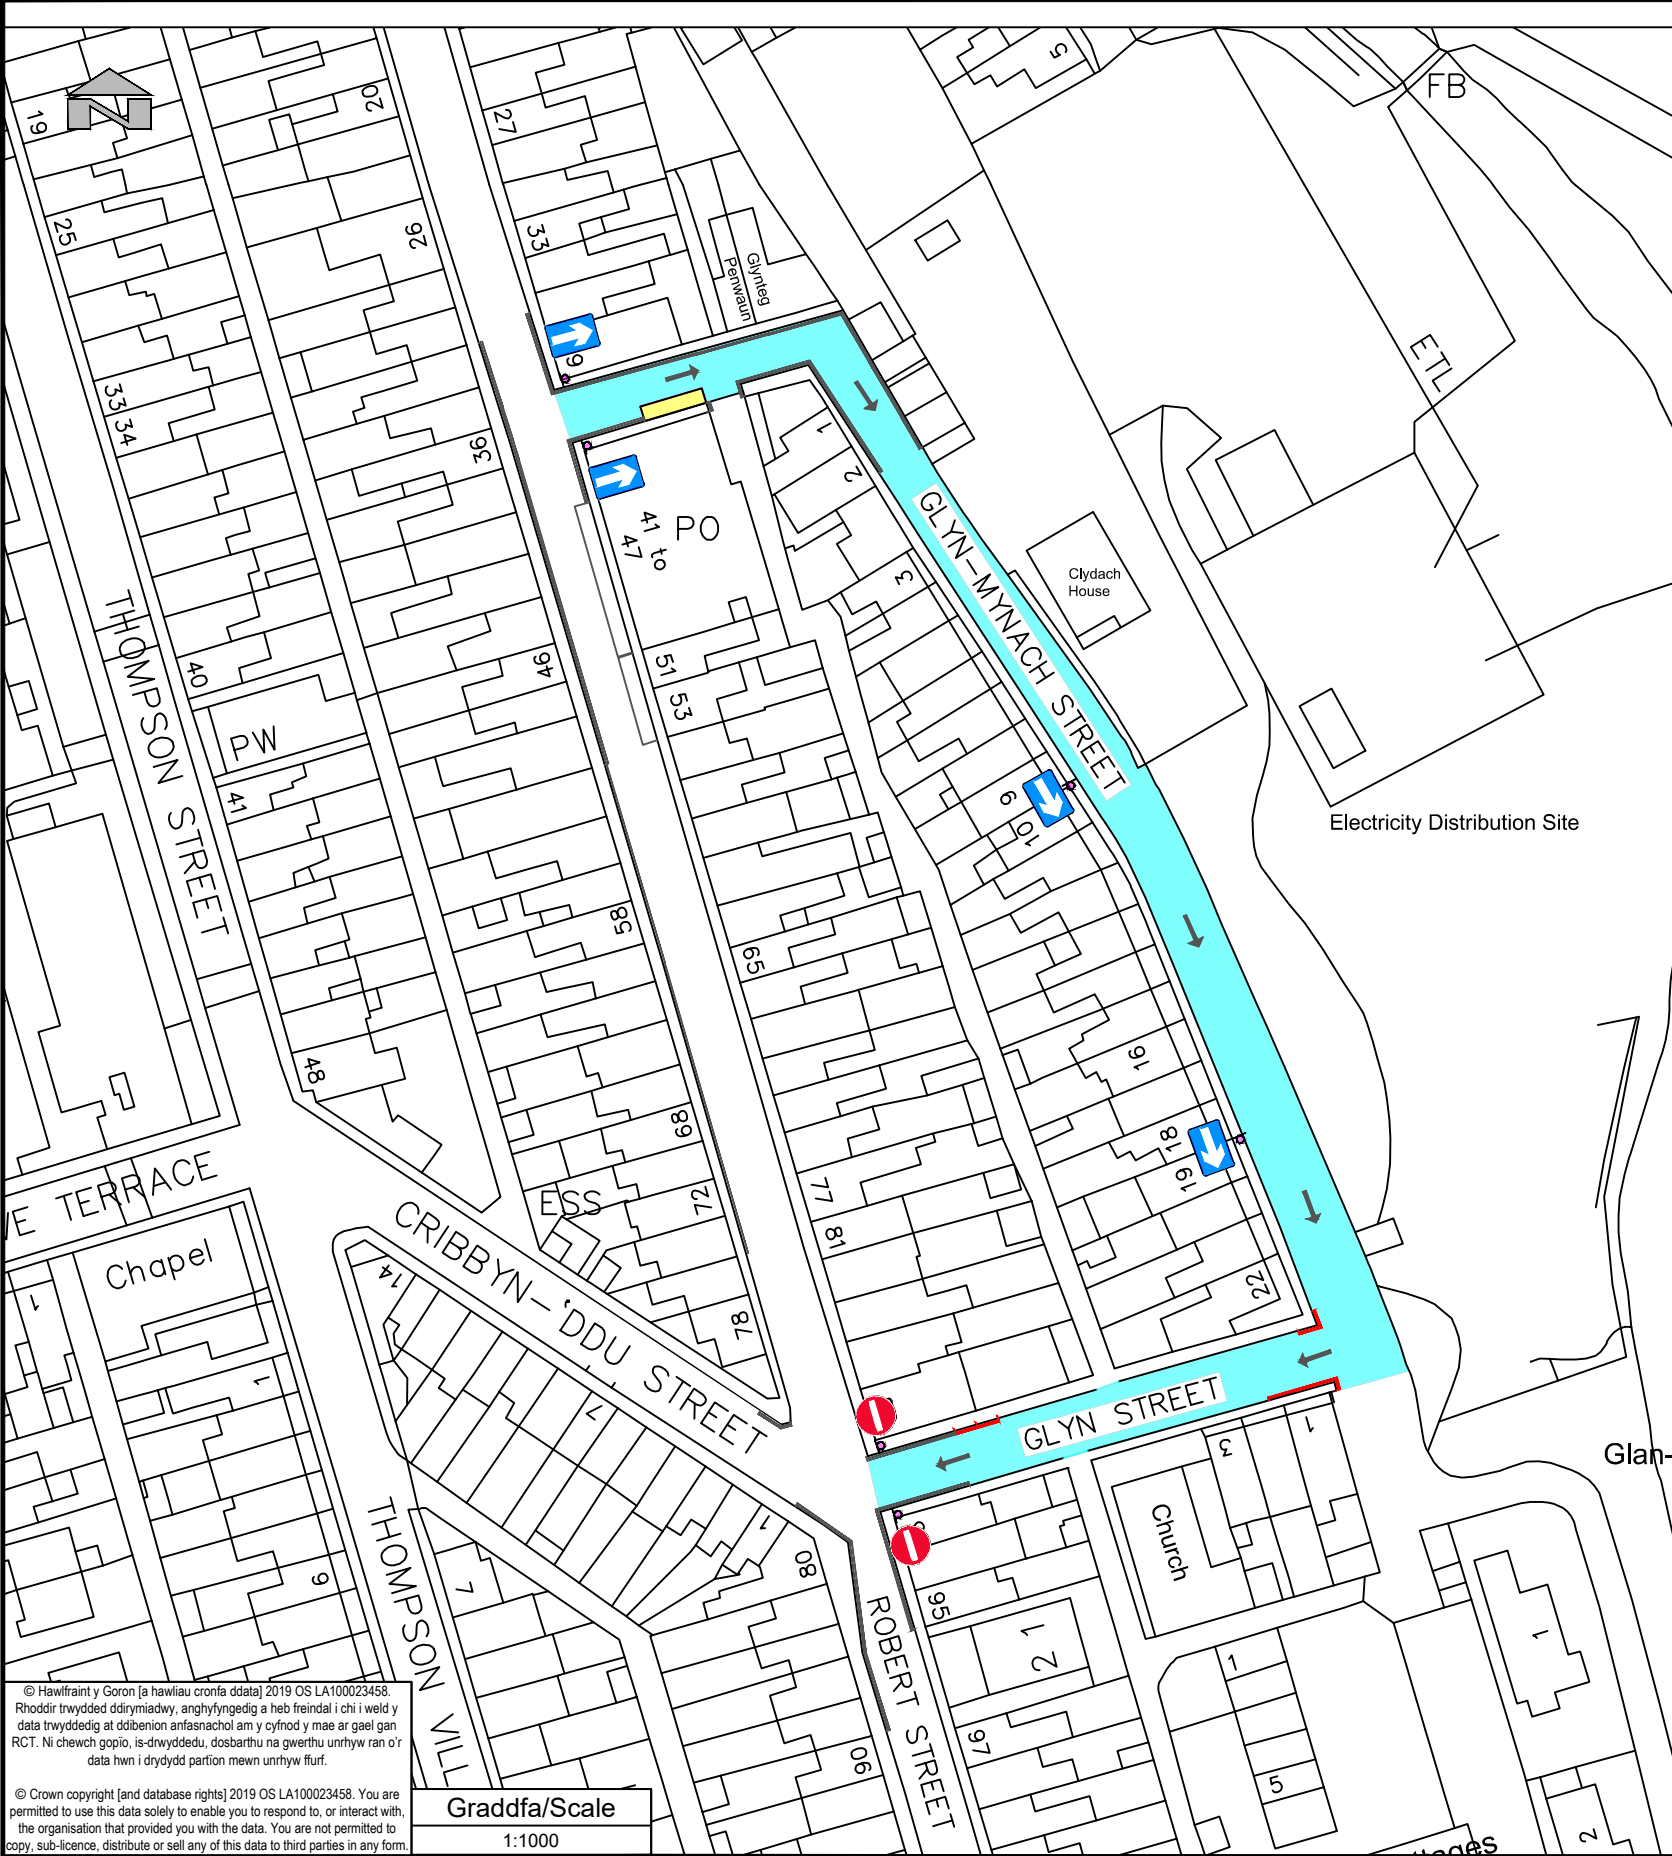

Allwedd/ Key	
	System Unffordd Arfaethedig Proposed One Way Traffic System
	Gwahardd Arfaethedig i Aros ar Unrhyw Adeg Proposed Prohibition of Waiting at Any Time Restrictions
	Gwaharddiad arfaethedig ar llwytho a dadlwytho 8.00am - 9.30am & 3.00pm - 5:30pm - dydd Llun i dydd Sadwrn Proposed Prohibition of loading & unloading 8.00am - 9.30am & 3.00pm - 5:30pm - Monday to Saturday
	Lleoliad Arfaethedig yr Arwydd a'r Postyn Proposed Sign & Post Location
	Man Parcio i'r Anabl presennol Existing Disabled Parking Bay
	Amrywiol gyfyngiadau presennol Various Existing Restrictions

© Hawlfraint y Goron [a hawliau cronfa ddata] 2019 OS LA100023458.
Rhoddir trwydded ddirymiadwy, arghyfyngedig a heb freindal i chi i weld y data trwyddedig at ddibenion arfasnachol am y cyfnod y mae ar gael gan RCT. Ni chewch gopio, is-drwyddedu, dosbarthu na gwerthu unrhyw ran o'r data hwn i ddyddyd partion mewn unrhyw fflur.

© Crown copyright [and database rights] 2019 OS LA100023458. You are permitted to use this data solely to enable you to respond to, or interact with, the organisation that provided you with the data. You are not permitted to copy, sub-licence, distribute or sell any of this data to third parties in any form.

RHONDDA CYNON TAF

UNED RHEOLI TRAFFIG / TRAFFIC MANAGEMENT

Ty Sardis/Sardis House, Heol Sardis/Sardis Road, Pontypridd, CF37 1DU

Ffôn/Tel: 01443 425001 Ffacs/Fax: 01443 490414

RHONDDA CYNON TAF
GWASANAETHAU RHENG-FLAEN

RHONDDA CYNON TAF
FRONTLINE SERVICES

Cleient/
Client

CBS Rhondda Cynon Taf | Rhondda Cynon Taf CBC

Proiect/ Project

System Unffordd Arfaethedig
Proposed One-Way System

Teitl y Llun/ Dwg
Title

Stryd Glyn-Mynach & Stryd-y-Glyn, Ynys-y-bwl
Glyn-Mynach Street & Glyn Street, Ynysybwl

Rhif y Proiect/ Project No.	Graddfa/ Scale @ A3	Dyddiad/ Date
IF234	Various	2025
Rhif y Llun/ Dwg No.	Adolygiad/ Revision	
TM24/129/IC	REV-1	
Paratowyd gan/ Prepared by:	Gwiriwyd gan/ Checked by:	Cymeradwywyd gan/ Approved by:
RM	CH	DK