

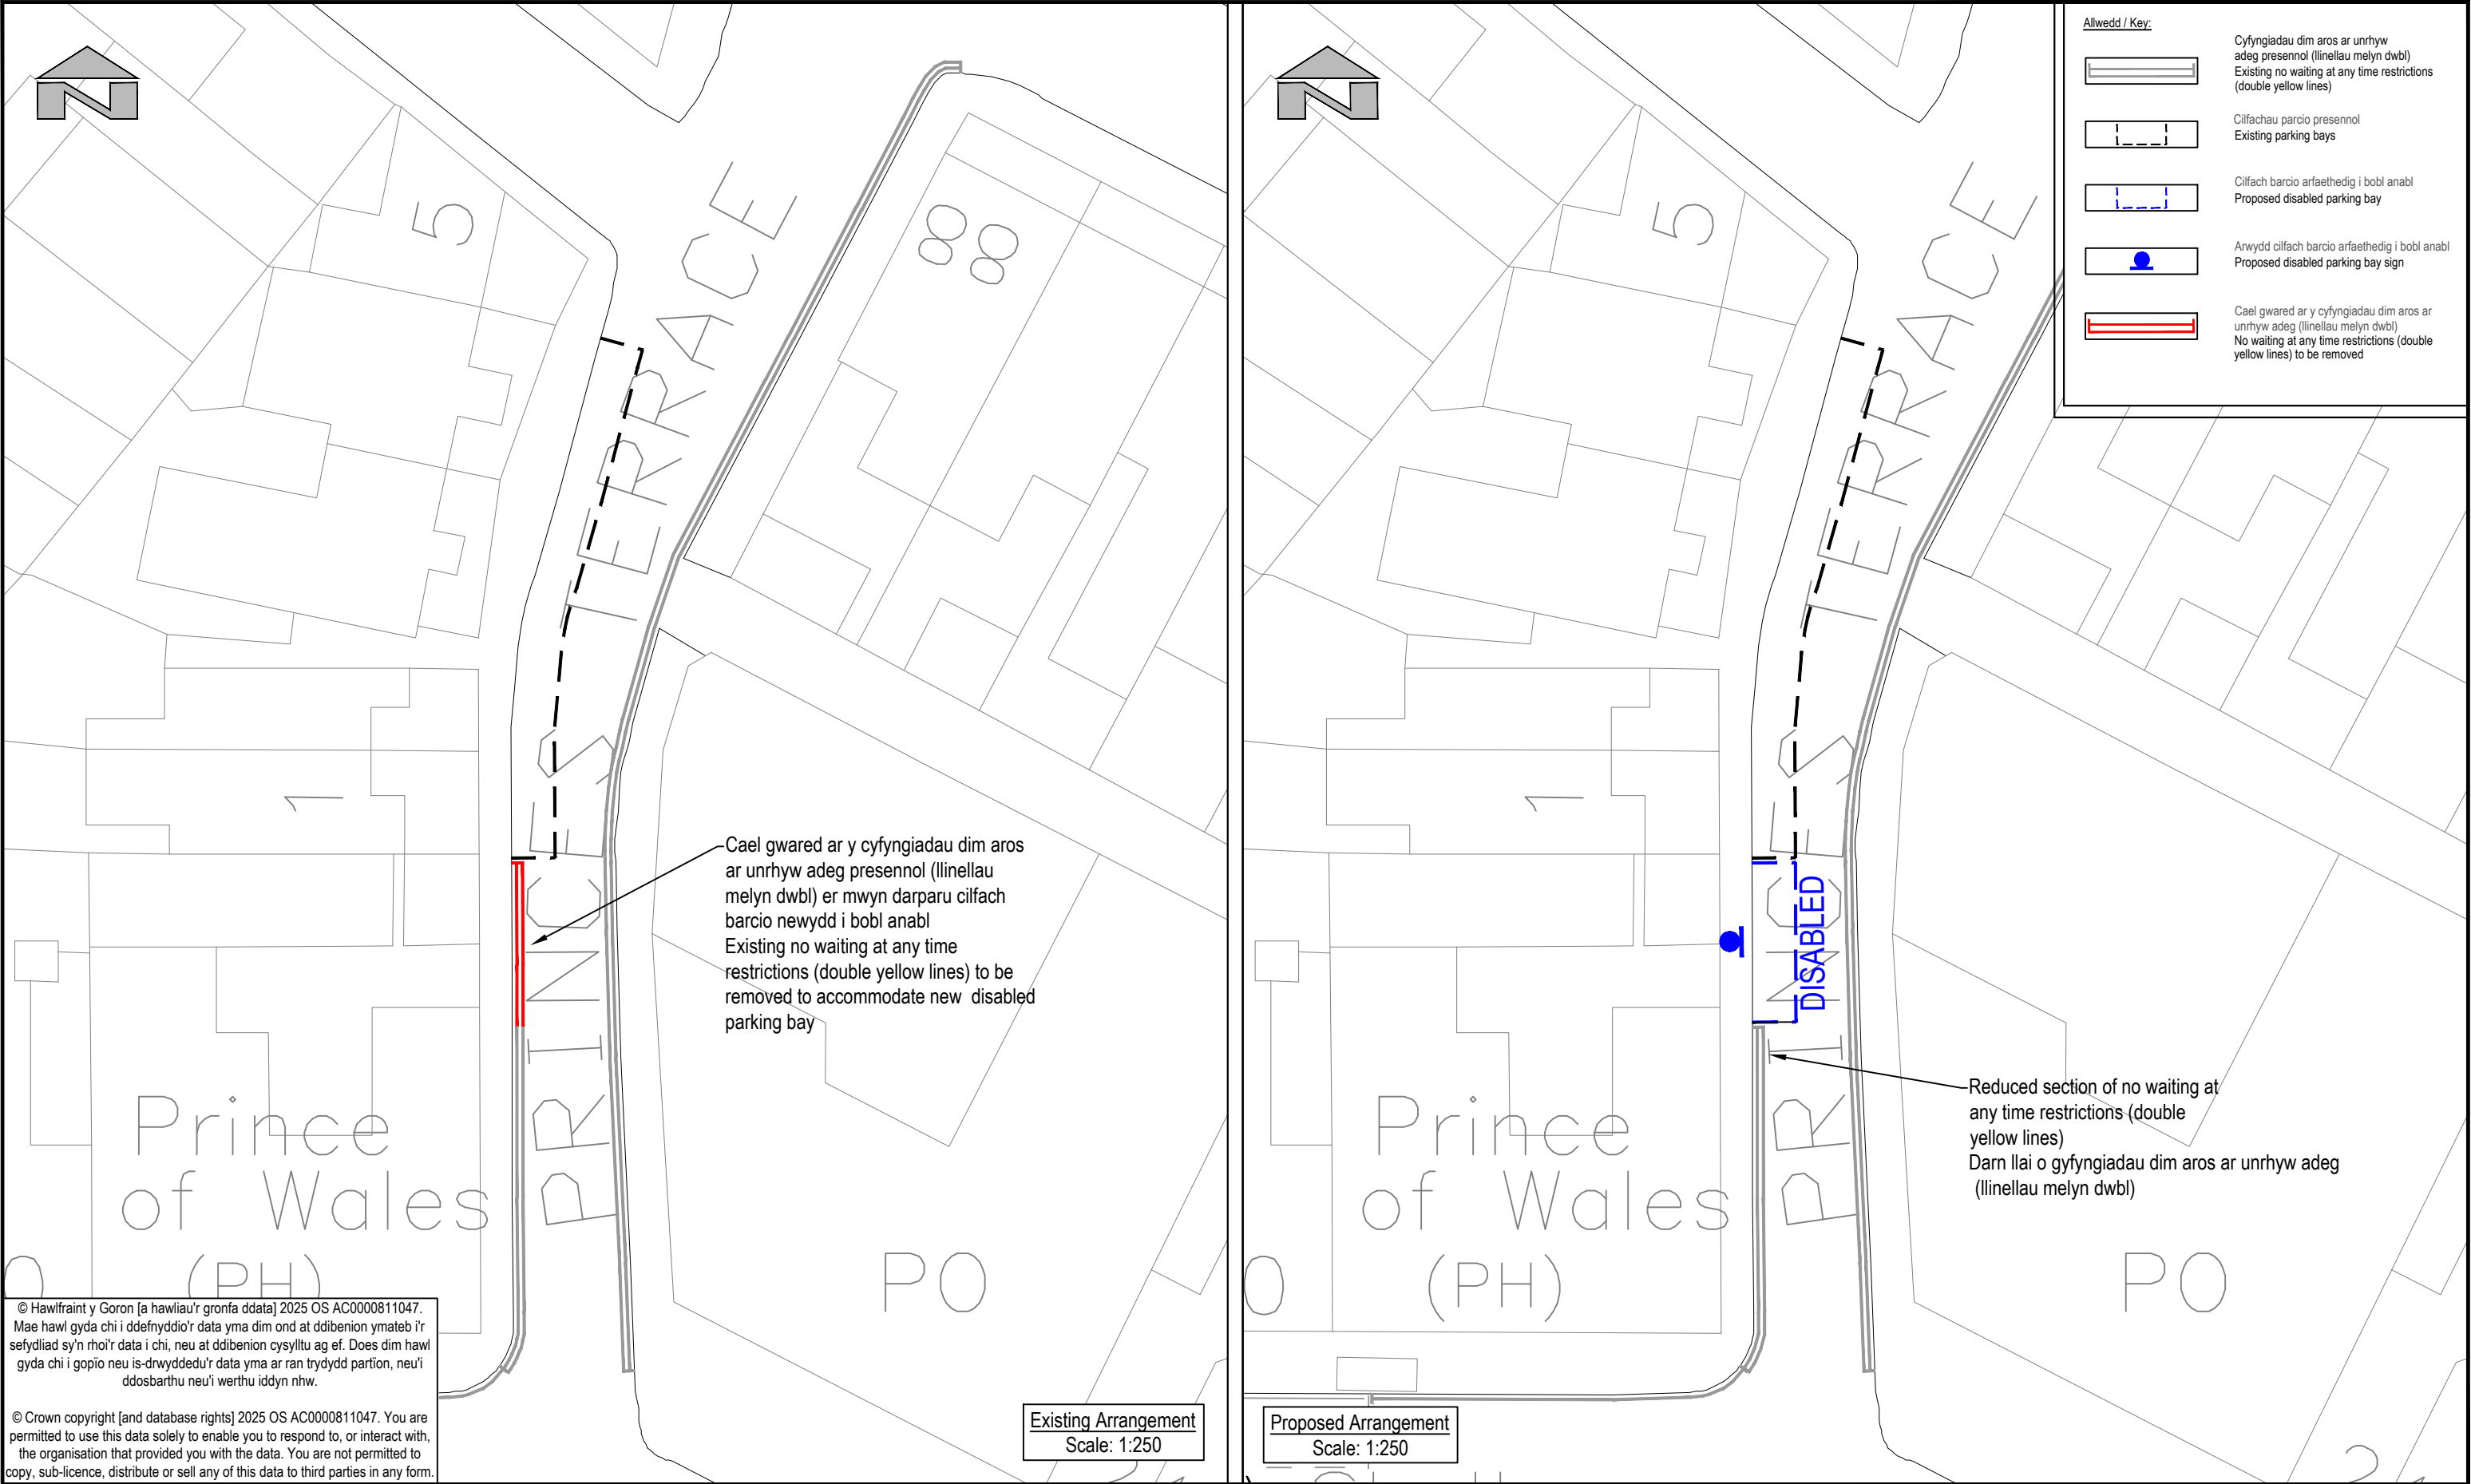


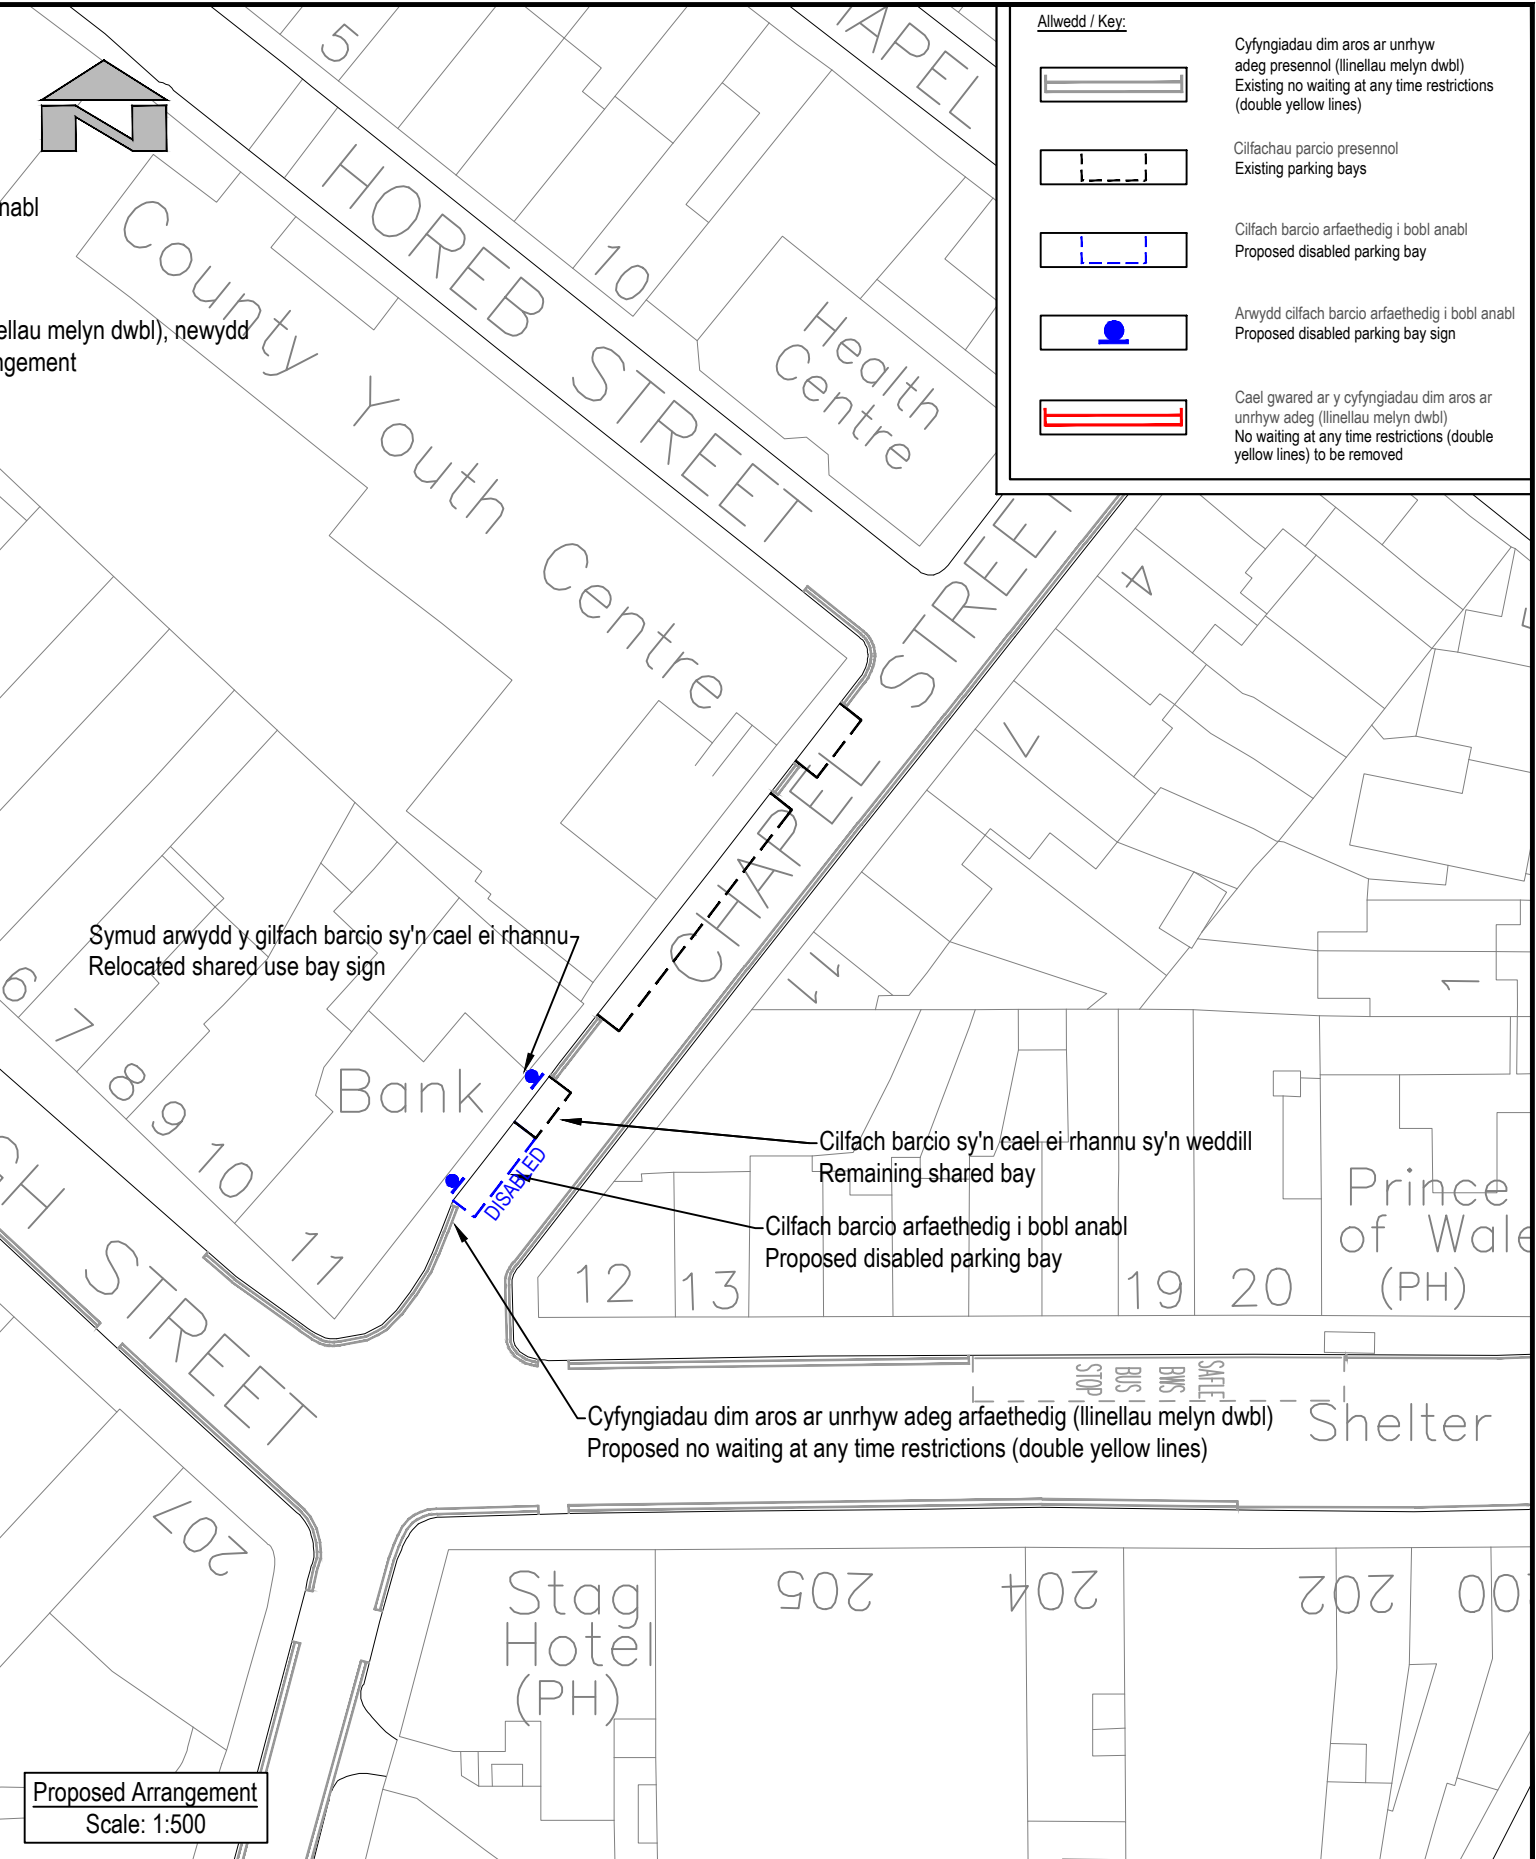

© Hawlfraint y Goron [a hawliau'r gronfa ddata] 2025 OS AC0000811047. Mae hawl gyda chi i ddefnyddio'r data yma dim ond at ddibenion ymateb i'r sefydliad sy'n rhoi'r data i chi, neu at ddibenion cysylltu ag ef. Does dim hawl gyda chi i gopïo neu is-drwyddedu'r data yma ar ran trydydd partion, neu'i ddosbarthu neu'i werthu iddyn nhw.

© Crown copyright [and database rights] 2025 OS AC0000811047. You are permitted to use this data solely to enable you to respond to, or interact with, the organisation that provided you with the data. You are not permitted to copy, sub-licence, distribute or sell any of this data to third parties in any form.

 RHONDDA CYNON TAF PRIFYRDD, GOFAL Y STRYDOEDD A THRAFNIDIAETH RHONDDA CYNON TAF HIGHWAYS, STREETCARE AND TRANSPORTATION PROSIECTAU STRATEGOL/STRATEGIC PROJECTS Llawr 2/Floor 2, 2 Llys Cadwyn, Pontypridd, CF37 4TH Ffôn/Tel: 01443 425001 Ffacs/Fax: 01443 490414	Cleient/ Client Rhondda Cynon Taf County Borough Council		Teitl y Llun/ Dwg Title Cilfach barcio arfaethedig i bobl anabl Proposed disabled parking bay		Manylion Adolygiad/Revision Details		
	Prosiect/ Project Teras Y Tywysog, Treorci / Princes Terrace, Treorchy Ymgynghoriad Cyn y Cam Statudol / Pre-Statutory Consultation				Rhif y Prosiect/ Project No. P515	Graddfa/ Scale @ A3 1:250	Dyddiad/ Date Oct 2025
					Rhif y Llun/ Dwg No. P515-00-62-05	Adolygiad/ Revision P02	
					Paratowyd gan/ Prepared by: LCH	Gwiriwyd gan/ Checked by: RB	Cymeradwywyd gan/ Approved by: DK

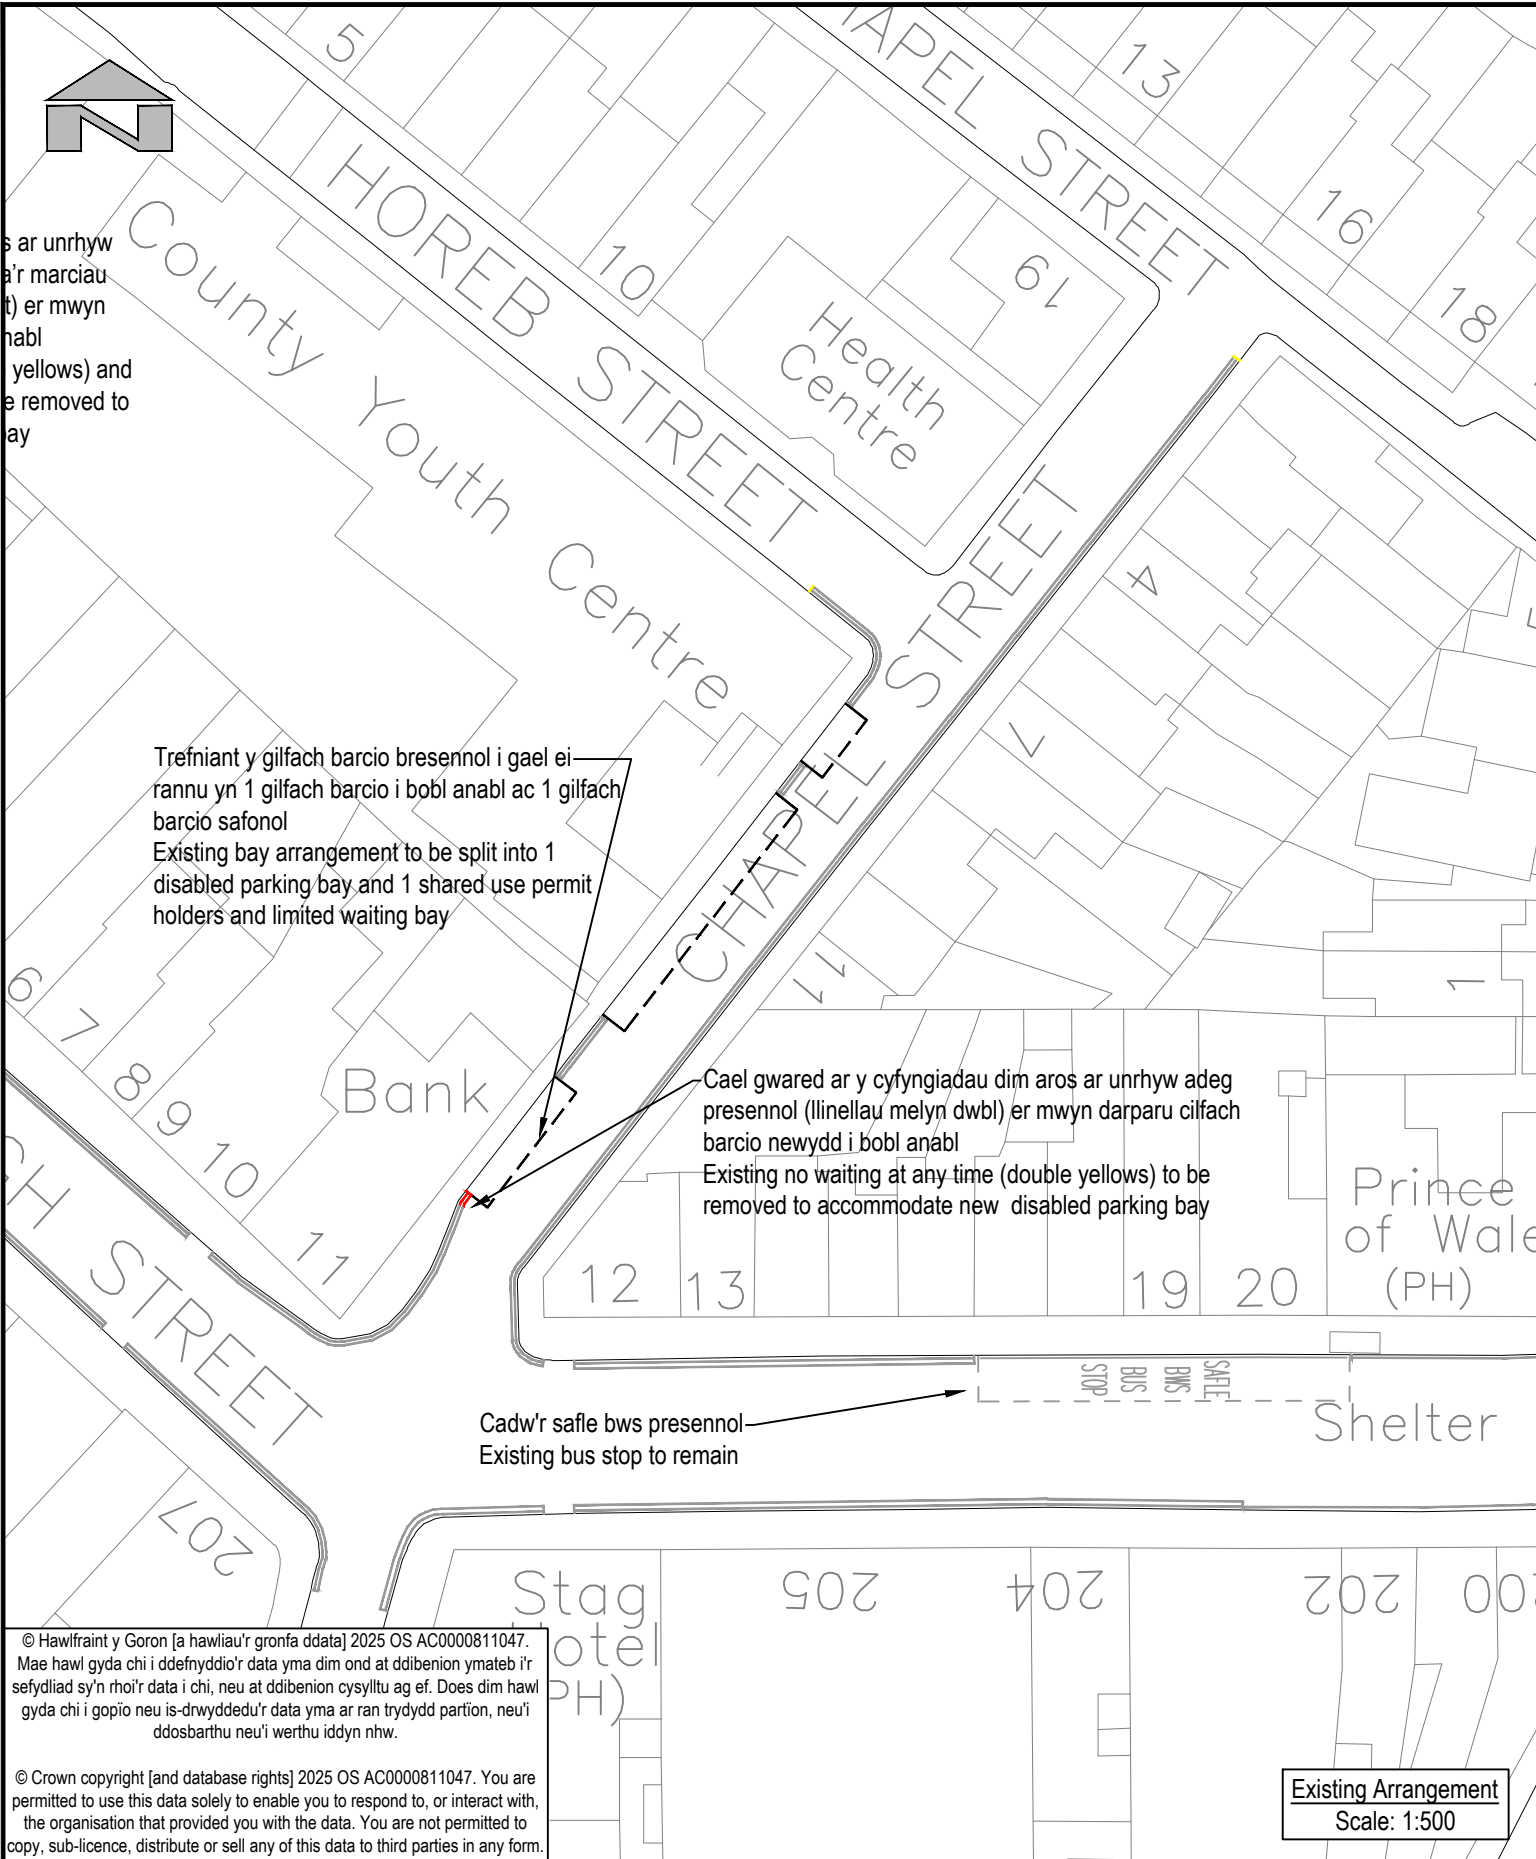


Allwedd / Key:

- Cyfyngiadau dim aros ar unrhyw adeg presennol (llinellau melyn dwbl)
Existing no waiting at any time restrictions (double yellow lines)
- Cilfachau parcio presennol
Existing parking bays
- Cilfach barcio arfaethedig i bobl anabl
Proposed disabled parking bay
- Arwydd cilfach barcio arfaethedig i bobl anabl
Proposed disabled parking bay sign
- Cael gwared ar y cyfyngiadau dim aros ar unrhyw adeg (linellau melyn dwbl)
No waiting at any time restrictions (double yellow lines) to be removed

© Hawlfraint y Goron [a hawliau'r gronfa ddata] 2025 OS AC0000811047. Mae hawl gyda chi i ddefnyddio'r data yma dim ond at ddibenion ymateb i'r sefydliad sy'n rhoi'r data i chi, neu at ddibenion cysylltu ag ef. Does dim hawl gyda chi i gopïo neu is-drwyddedu'r data yma ar ran trydydd partion, neu'i ddosbarthu neu'i werthu iddyn nhw.

© Crown copyright [and database rights] 2025 OS AC0000811047. You are permitted to use this data solely to enable you to respond to, or interact with, the organisation that provided you with the data. You are not permitted to copy, sub-licence, distribute or sell any of this data to third parties in any form.

 RHONDDA CYNON TAF PRIFYRDD, GOFAL Y STRYDOEDD A THRAFNIDIAETH RHONDDA CYNON TAF HIGHWAYS, STREETCARE AND TRANSPORTATION PROSIECTAU STRATEGOL/STRATEGIC PROJECTS Llawr 2/Floor 2, 2 Llys Cadwyn, Pontypridd, CF37 4TH Ffôn/Tel: 01443 425001 Ffacs/Fax: 01443 490414	Cleient/ Client Rhondda Cynon Taf County Borough Council	Teitl y Llyn/ Dwg Title Cilfach barcio arfaethedig i bobl anabl Proposed Disabled Parking Bay	Manylion Adolygiad/Revision Details Gan/By Dyddiad/Date Adolygiad/ Revision			
	Prosiect/ Project Stryd y Capel, Treorci / Chapel Street, Treorchy Ymgynghoriad Cyn y Cam Statudol / Pre-Statutory Consultation	Rhif y Prosiect/ Project No. P515	Graddfa/ Scale @ A3 1:500	Dyddiad/ Date Oct 2025		
		Rhif y Llyn/ Dwg No. P515-00-62-05	Adolygiad/ Revision P02			
		Paratowyd gan/ Checked by: LCH	Gwiriwyd gan/ Checked by: RB	Cymeradwywyd gan/ Approved by: DK		

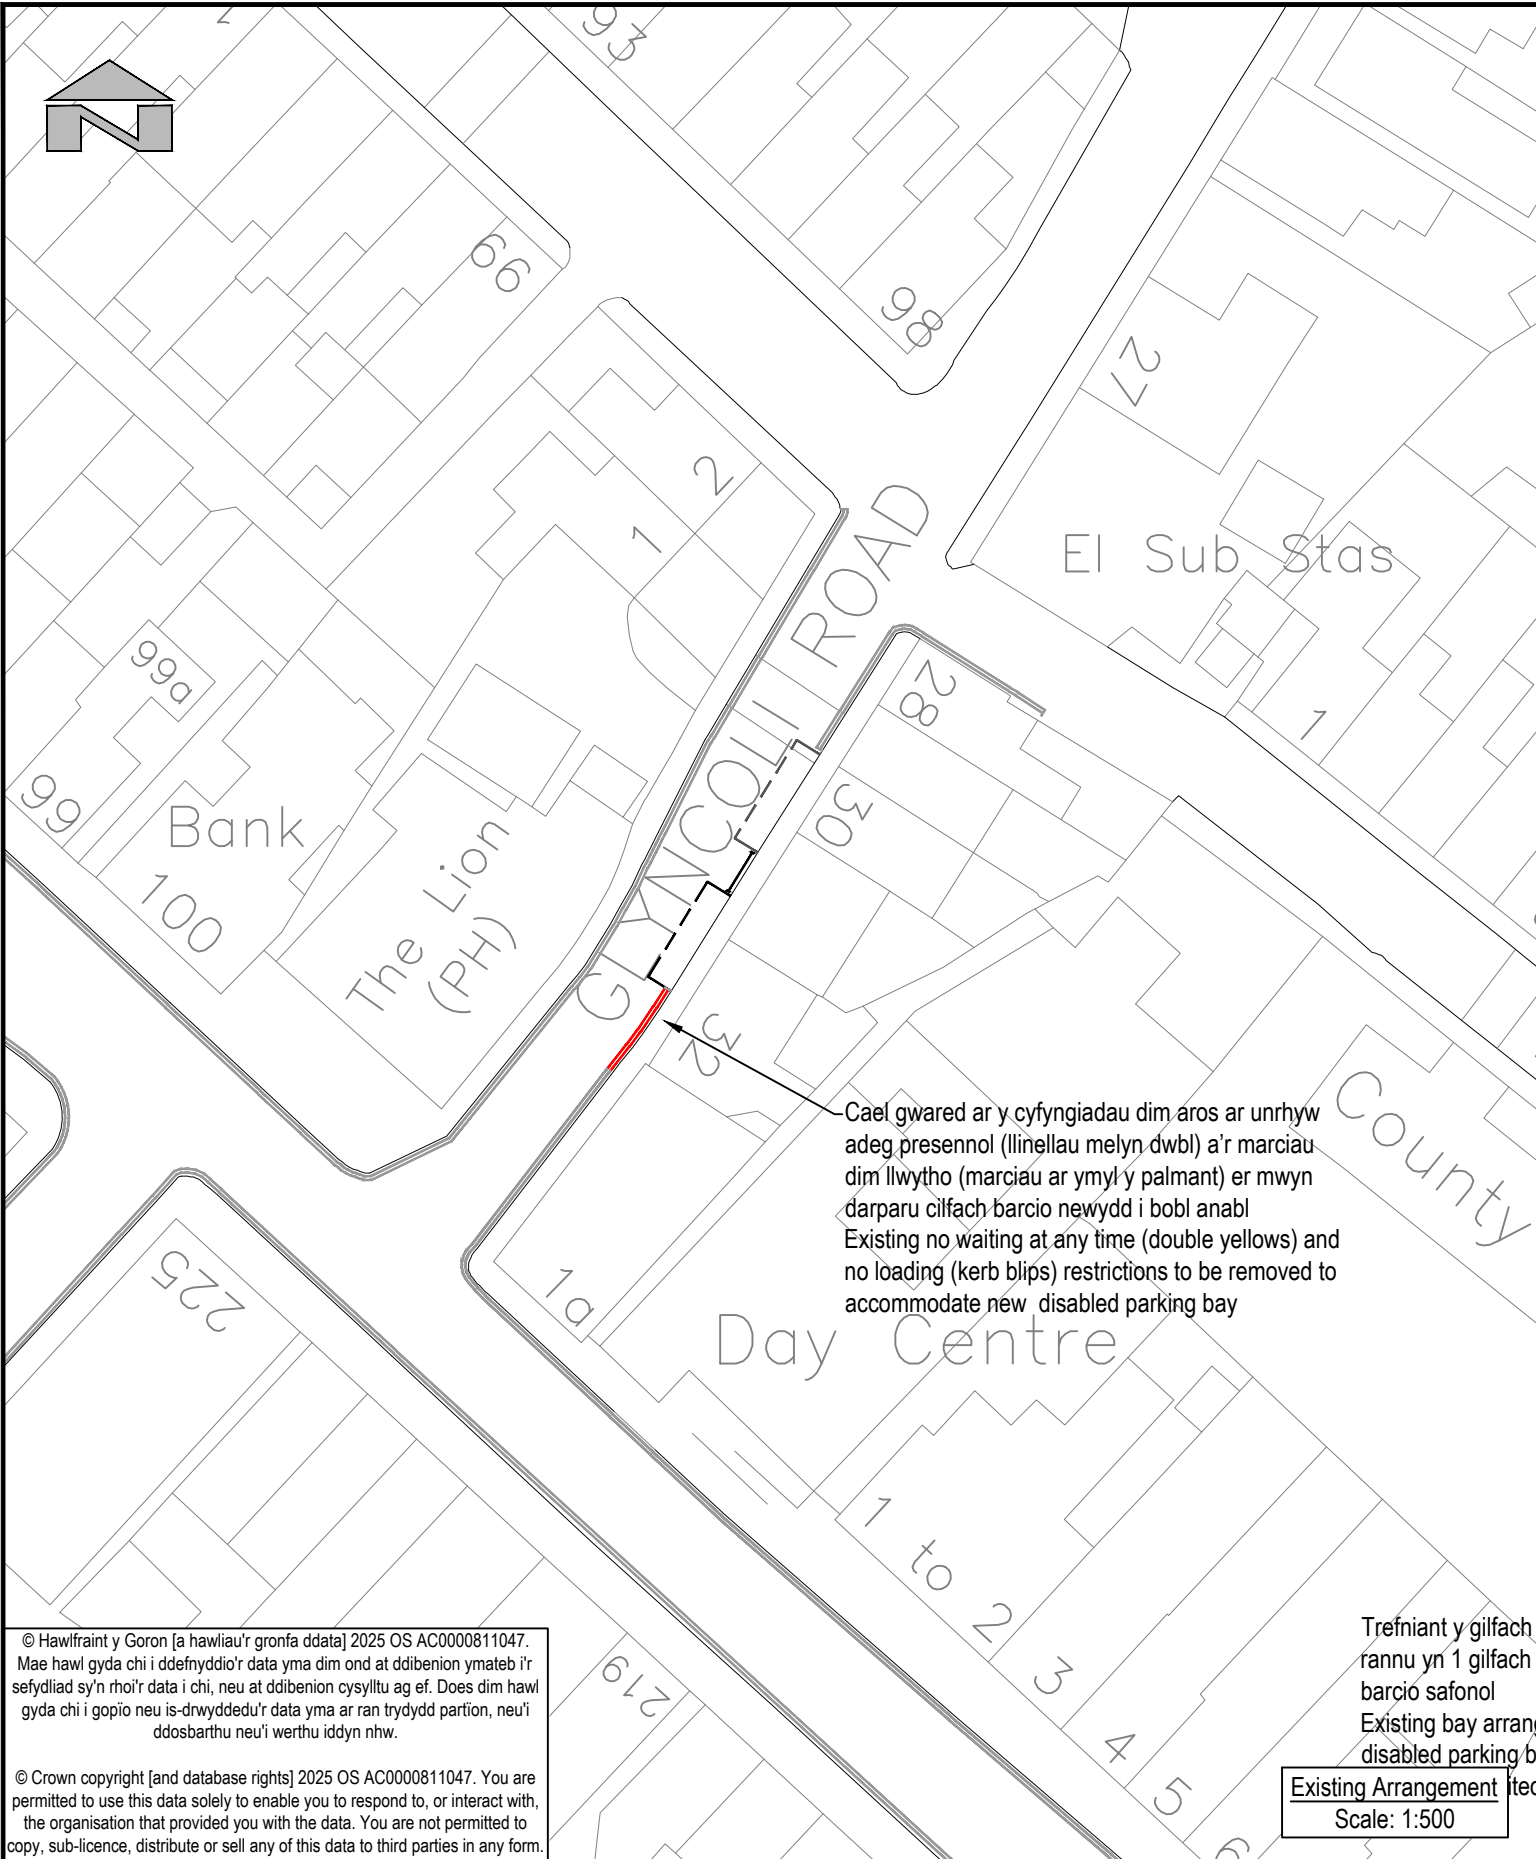


© Hawlfraint y Goron [a hawliau'r gronfa ddata] 2025 OS AC0000811047. Mae hawl gyda chi i ddefnyddio'r data yma dim ond at ddibenion ymateb i'r sefydliad sy'n rhoi'r data i chi, neu at ddibenion cysylltu ag ef. Does dim hawl gyda chi i gopïo neu is-drwyddedu'r data yma ar ran trydydd partion, neu'i ddosbarthu neu'i werthu iddyn nhw.

© Crown copyright [and database rights] 2025 OS AC0000811047. You are permitted to use this data solely to enable you to respond to, or interact with, the organisation that provided you with the data. You are not permitted to copy, sub-licence, distribute or sell any of this data to third parties in any form.

Cael gwared ar y cyfyngiadau dim aros ar unrhyw adeg presennol (linellau melyn dwbl) a'r marciau dim llwytho (marciau ar ymyl y palmant) er mwyn darparu cilfach barcio newydd i bobl anabl
Existing no waiting at any time (double yellows) and no loading (kerb blips) restrictions to be removed to accommodate new disabled parking bay

Trefniant y gilfach
rannu yn 1 gilfach
barcio safonol
Existing bay arrangement
disabled parking bay
Existing Arrangement
Scale: 1:500

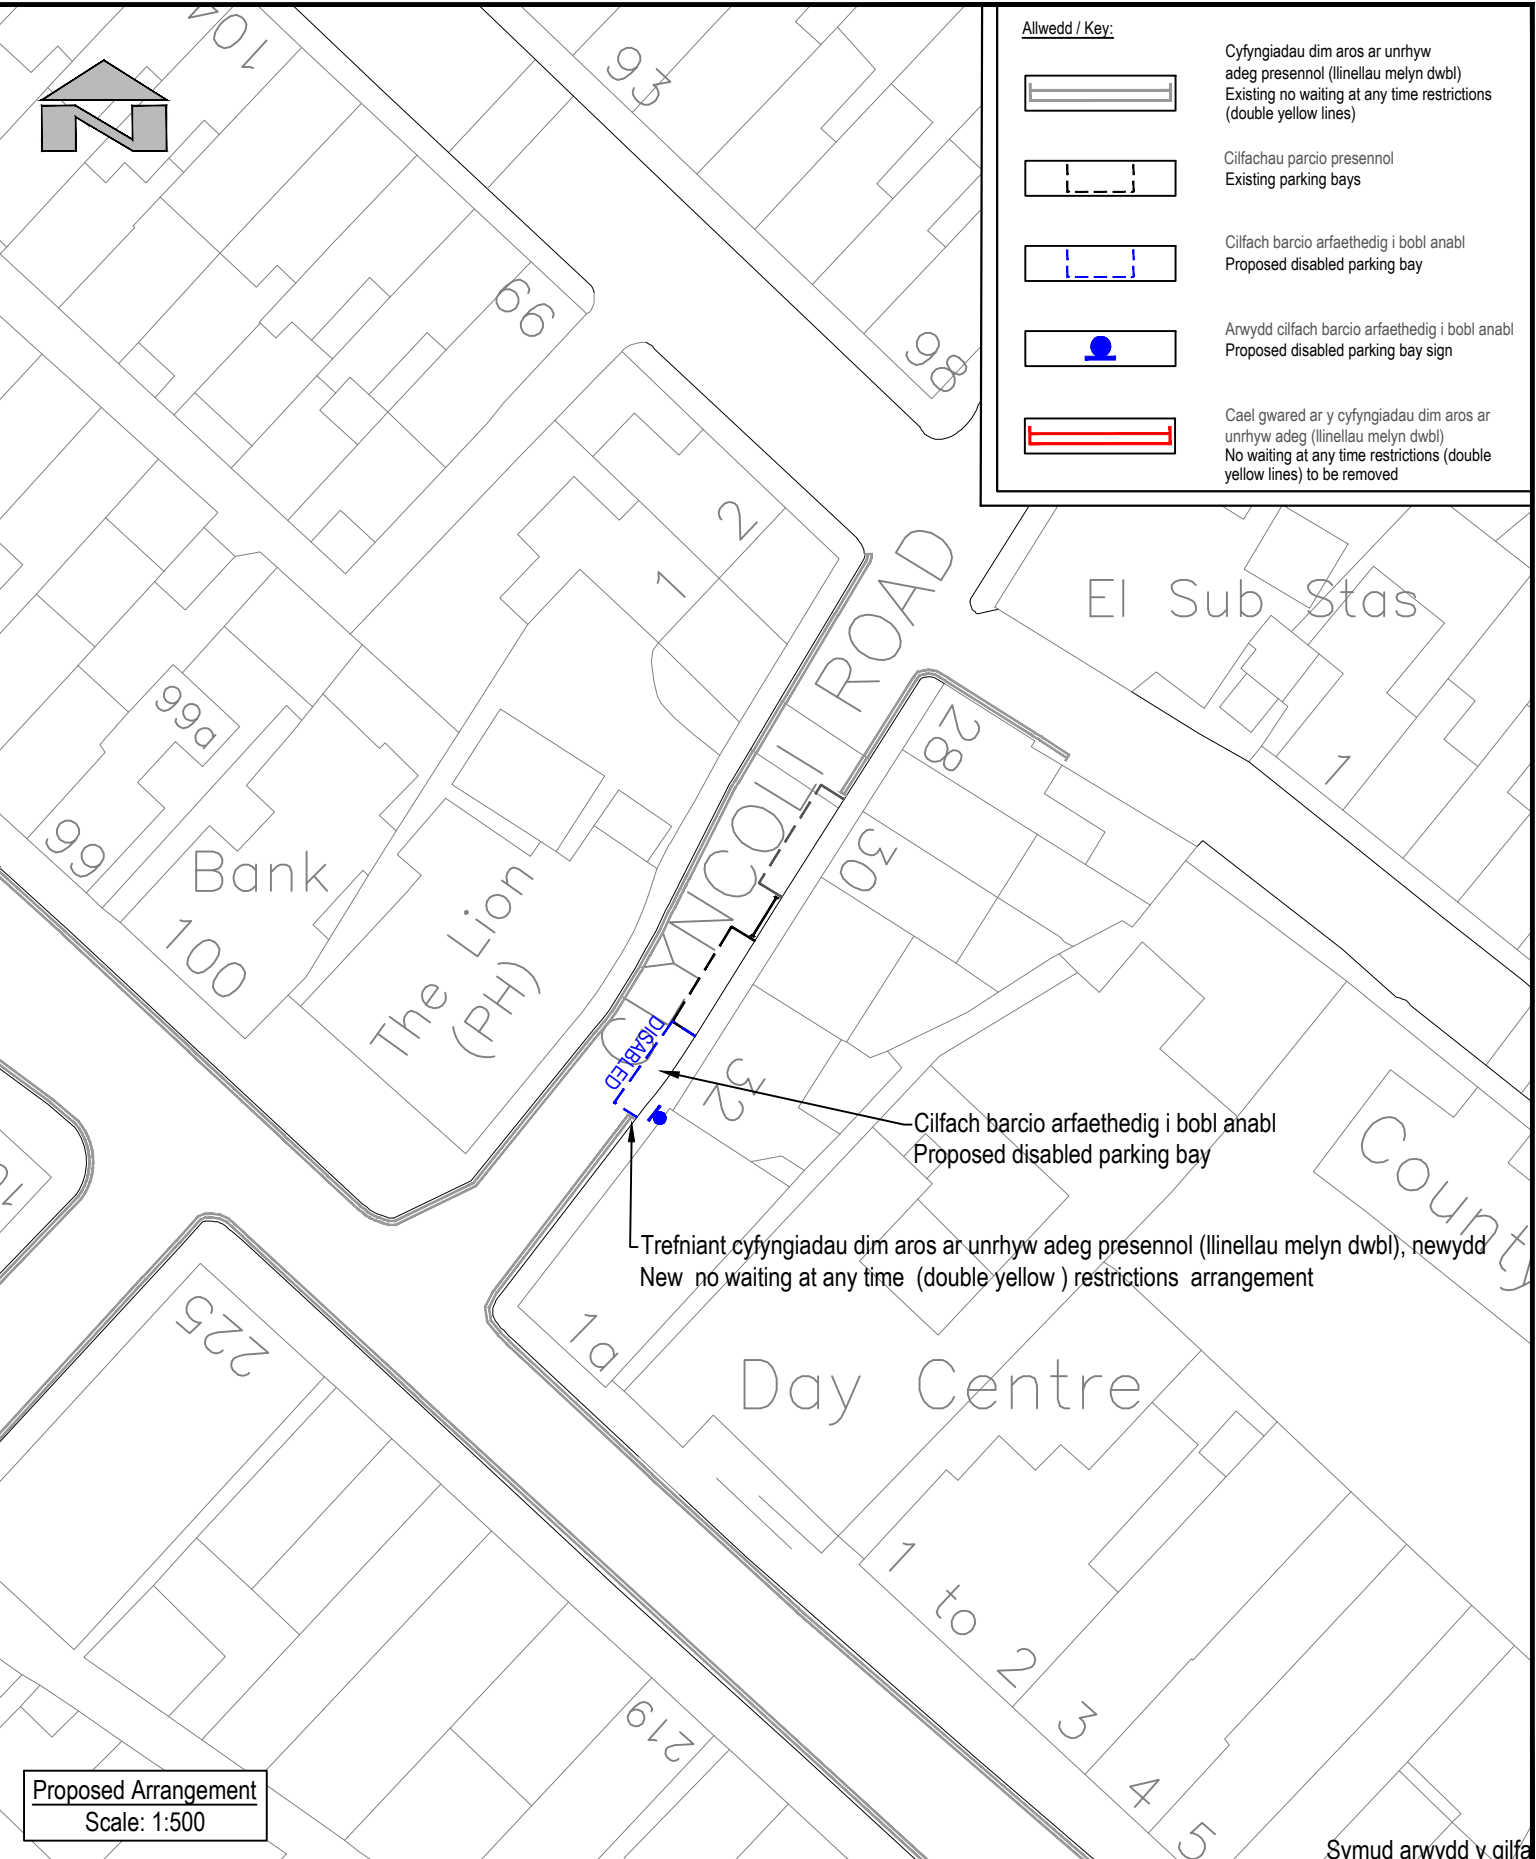


Cilfach barcio arfaethedig i bobl anabl
Proposed disabled parking bay
Trefniant cyfyngiadau dim aros ar unrhyw adeg presennol (linellau melyn dwbl), newydd
New no waiting at any time (double yellow) restrictions arrangement

Proposed Arrangement
Scale: 1:500

Allwedd / Key:



Cyfyngiadau dim aros ar unrhyw adeg presennol (linellau melyn dwbl)
Existing no waiting at any time restrictions (double yellow lines)

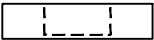


Cilfachau parcio presennol
Existing parking bays



Cilfach barcio arfaethedig i bobl anabl
Proposed disabled parking bay




Arwydd cilfach barcio arfaethedig i bobl anabl
Proposed disabled parking bay sign

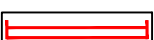

Cael gwared ar y cyfyngiadau dim aros ar unrhyw adeg (linellau melyn dwbl)
No waiting at any time restrictions (double yellow lines) to be removed


 RHONDDA CYNON TAF PRIFYRDD, GOFAL Y STRYDOEDD A THRAFNIDIAETH RHONDDA CYNON TAF HIGHWAYS, STREETCARE AND TRANSPORTATION PROSIECTAU STRATEGOL/STRATEGIC PROJECTS Llawr 2/Floor 2, 2 Llys Cadwyn, Pontypridd, CF37 4TH Ffôn/Tel: 01443 425001 Ffacs/Fax: 01443 490414		Cleient/ Client		Teitl y Llun/ Dwg Title			Manylion Adolygiad/Revision Details		
		Rhondda Cynon Taf County Borough Council		Cilfach barcio arfaethedig i bobl anabl Proposed Disabled Parking Bay			Gan/By	Dyddiad/Date	Adolygiad/ Revision
		Prosiect/ Project					Rhif y Prosiect/ Project No.	Graddfa/ Scale @ A3	Dyddiad/ Date
		Heol Glyncoli, Treorci / Glyncoli Road, Treorchy Ymgynghoriad Cyn y Cam Statudol / Pre-Statutory Consultation					P515	1:500	Oct 2025
							Rhif y Llun/ Dwg No.	Adolygiad/ Revision	
							P515-00-62-05	P02	
							Paratowyd gan/ Prepared by:	Gwiriwyd gan/ Checked by:	Cymeradwywyd gan/ Approved by:
							LCH	RB	DK

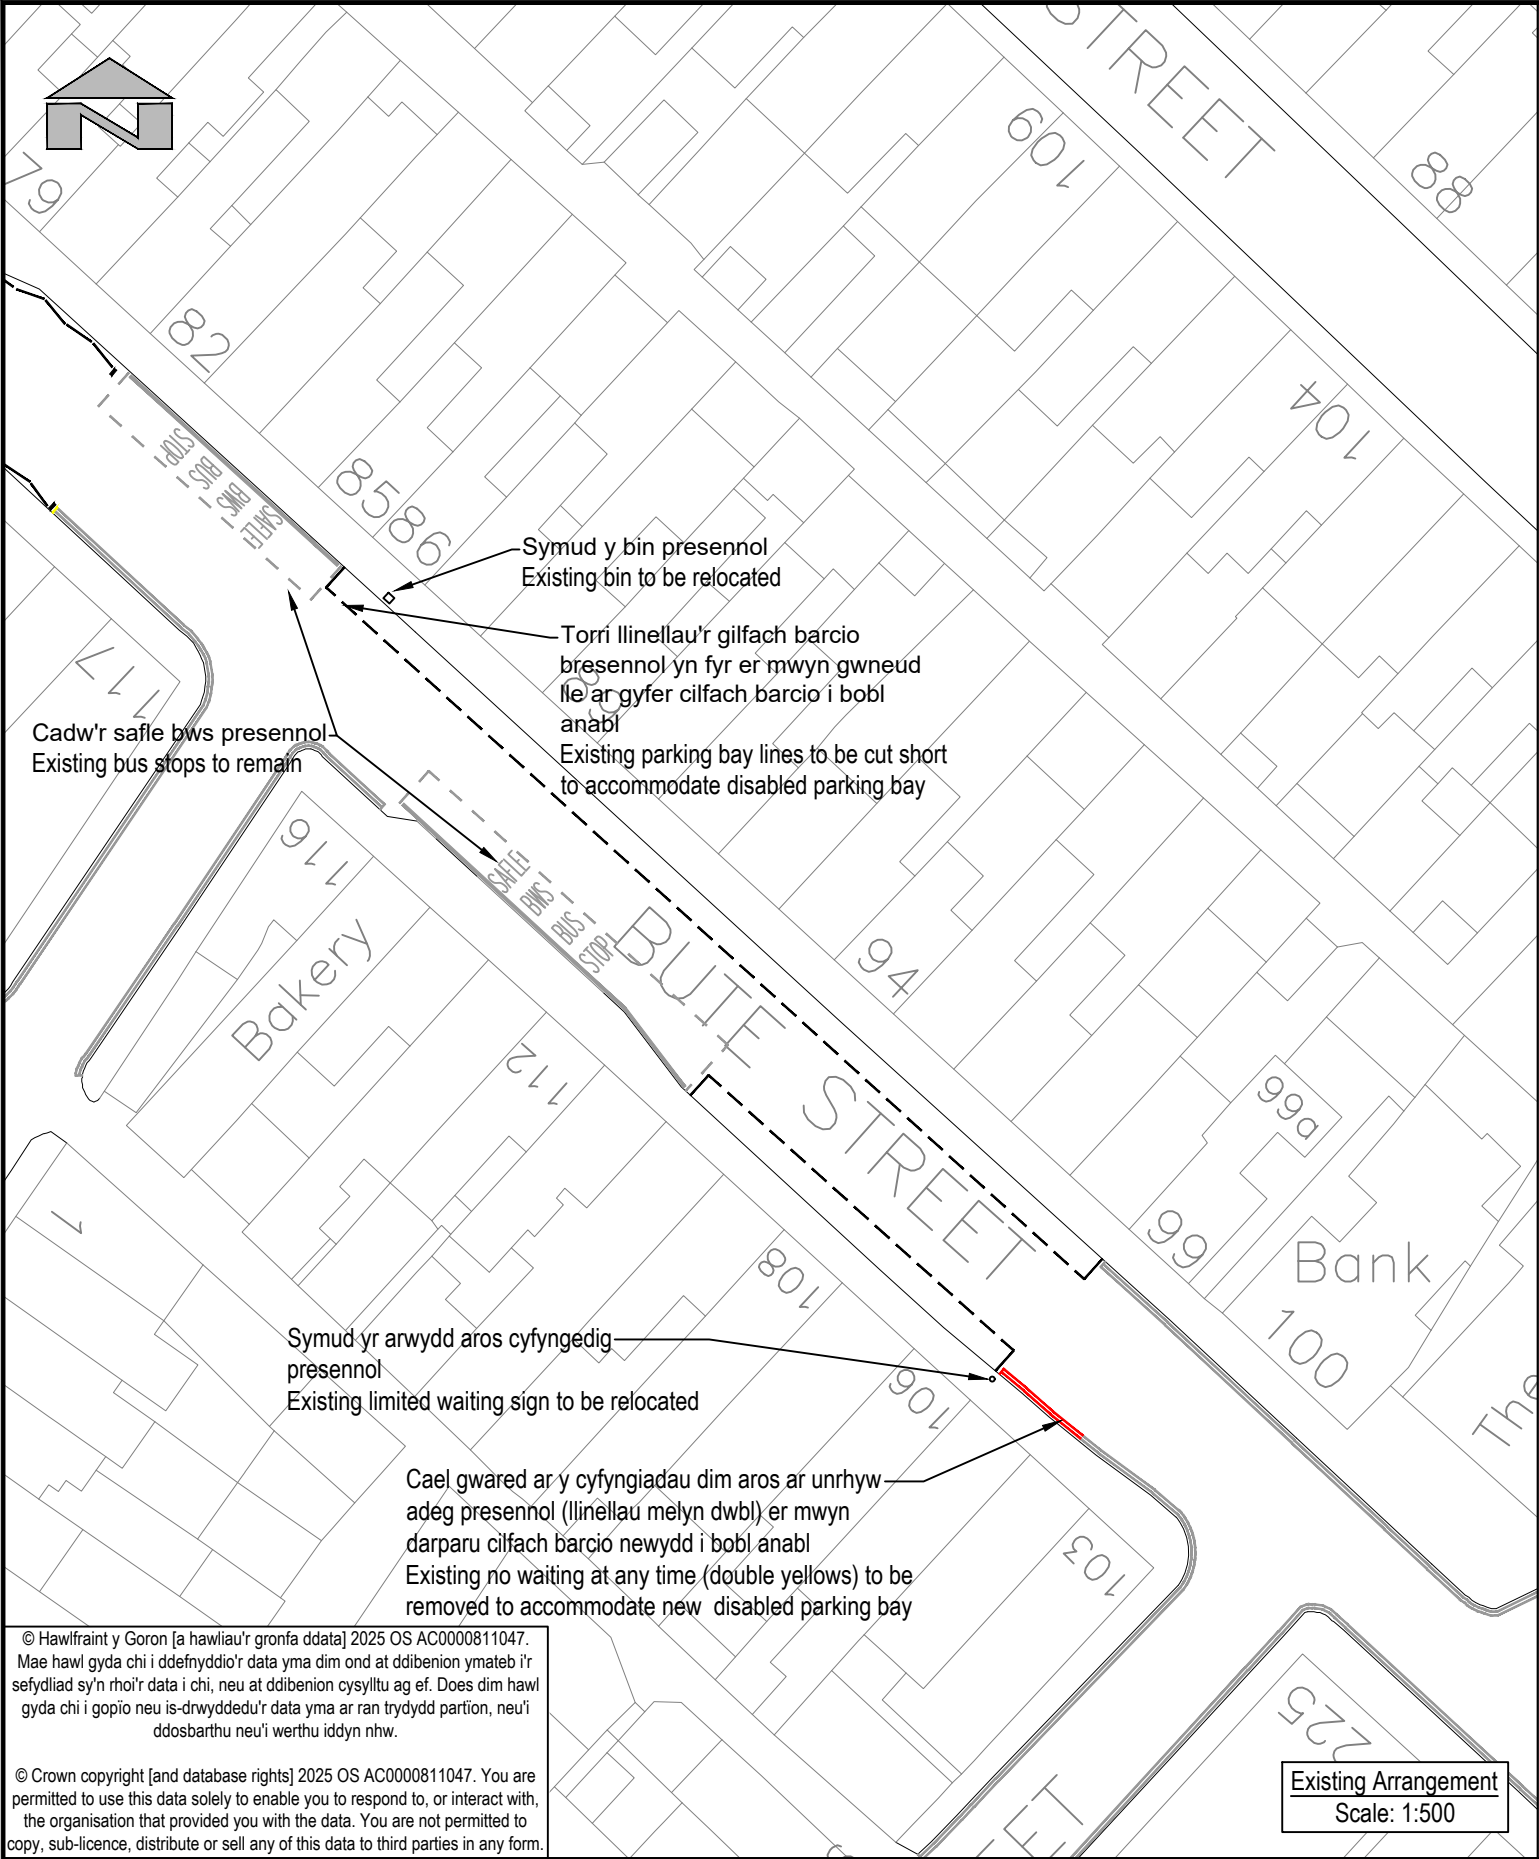

© Hawlfraint y Goron [a hawliau'r gronfa ddata] 2025 OS AC0000811047. Mae hawl gyda chi i ddefnyddio'r data yma dim ond at ddibenion ymateb i'r sefydliad sy'n rhoi'r data i chi, neu at ddibenion cysylltu ag ef. Does dim hawl gyda chi i gopïo neu is-drwyddedu'r data yma ar ran trydydd partion, neu'i ddosbarthu neu'i werthu iddyn nhw.

© Crown copyright [and database rights] 2025 OS AC0000811047. You are permitted to use this data solely to enable you to respond to, or interact with, the organisation that provided you with the data. You are not permitted to copy, sub-licence, distribute or sell any of this data to third parties in any form.

Existing Arrangement
Scale: 1:500

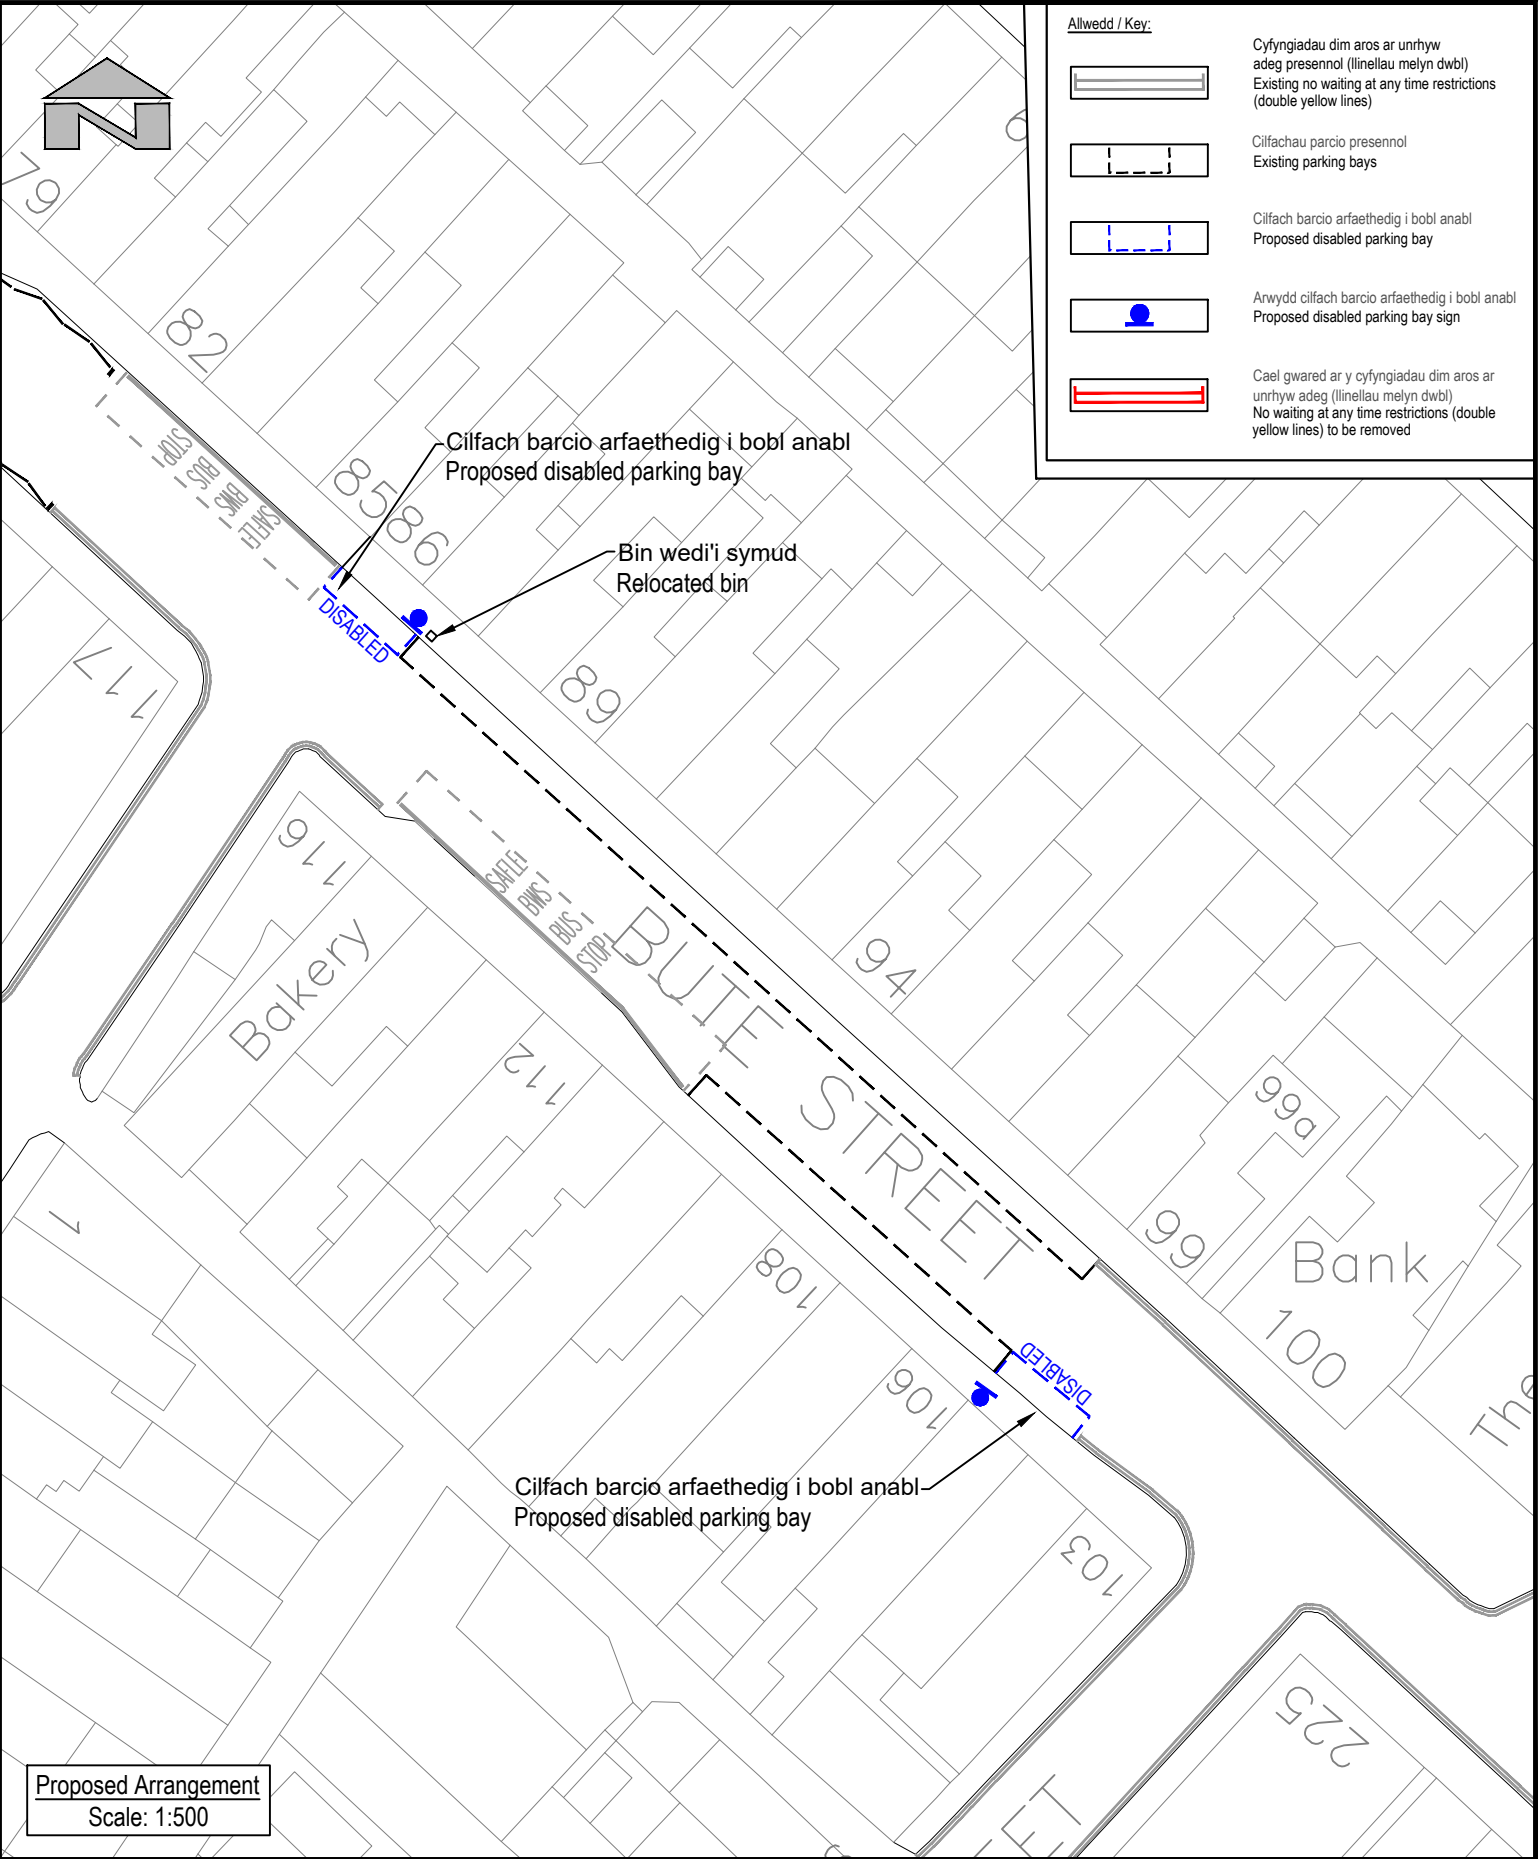


Proposed Arrangement
Scale: 1:500

Allwedd / Key:

	Cyfyngiadau dim aros ar unrhyw adeg presennol (llinellau melyn dwbl) Existing no waiting at any time restrictions (double yellow lines)
	Cilfachau parcio presennol Existing parking bays
	Cilfach parcio arfaethedig i bobl anabl Proposed disabled parking bay
	Anwydd cilfach parcio arfaethedig i bobl anabl Proposed disabled parking bay sign
	Cael gwared ar y cyfyngiadau dim aros ar unrhyw adeg (llinellau melyn dwbl) No waiting at any time restrictions (double yellow lines) to be removed


 RHONDDA CYNON TAF PRIFYRDD, GOFAL Y STRYDOEDD A THRAFNIDIAETH RHONDDA CYNON TAF HIGHWAYS, STREETCARE AND TRANSPORTATION PROSIECTAU STRATEGOL/STRATEGIC PROJECTS Llawr 2/Floor 2, 2 Llys Cadwyn, Pontypridd, CF37 4TH Ffôn/Tel: 01443 425001 Ffacs/Fax: 01443 490414	Cleient/ Client Rhondda Cynon Taf County Borough Council	Teitl y Llun/ Dwg Title Cilfach barcio arfaethedig i bobl anabl Proposed Disabled Parking Bays	Manylion Adolygiad/Revision Details Gan/By Dyddiad/Date Adolygiad/ Revision	
	Rhif y Prosiect/ Project No. P515	Graddfa/ Scale @ A3 1:500	Dyddiad/ Date OCT 2025	
	Rhif y Llun/ Dwg No. P515-00-62-05	Adolygiad/ Revision P02		
	Paratowyd gan/ Prepared by: LCH	Gwiriwyd gan/ Checked by: RB	Cymeradwywyd gan/ Approved by: DK	

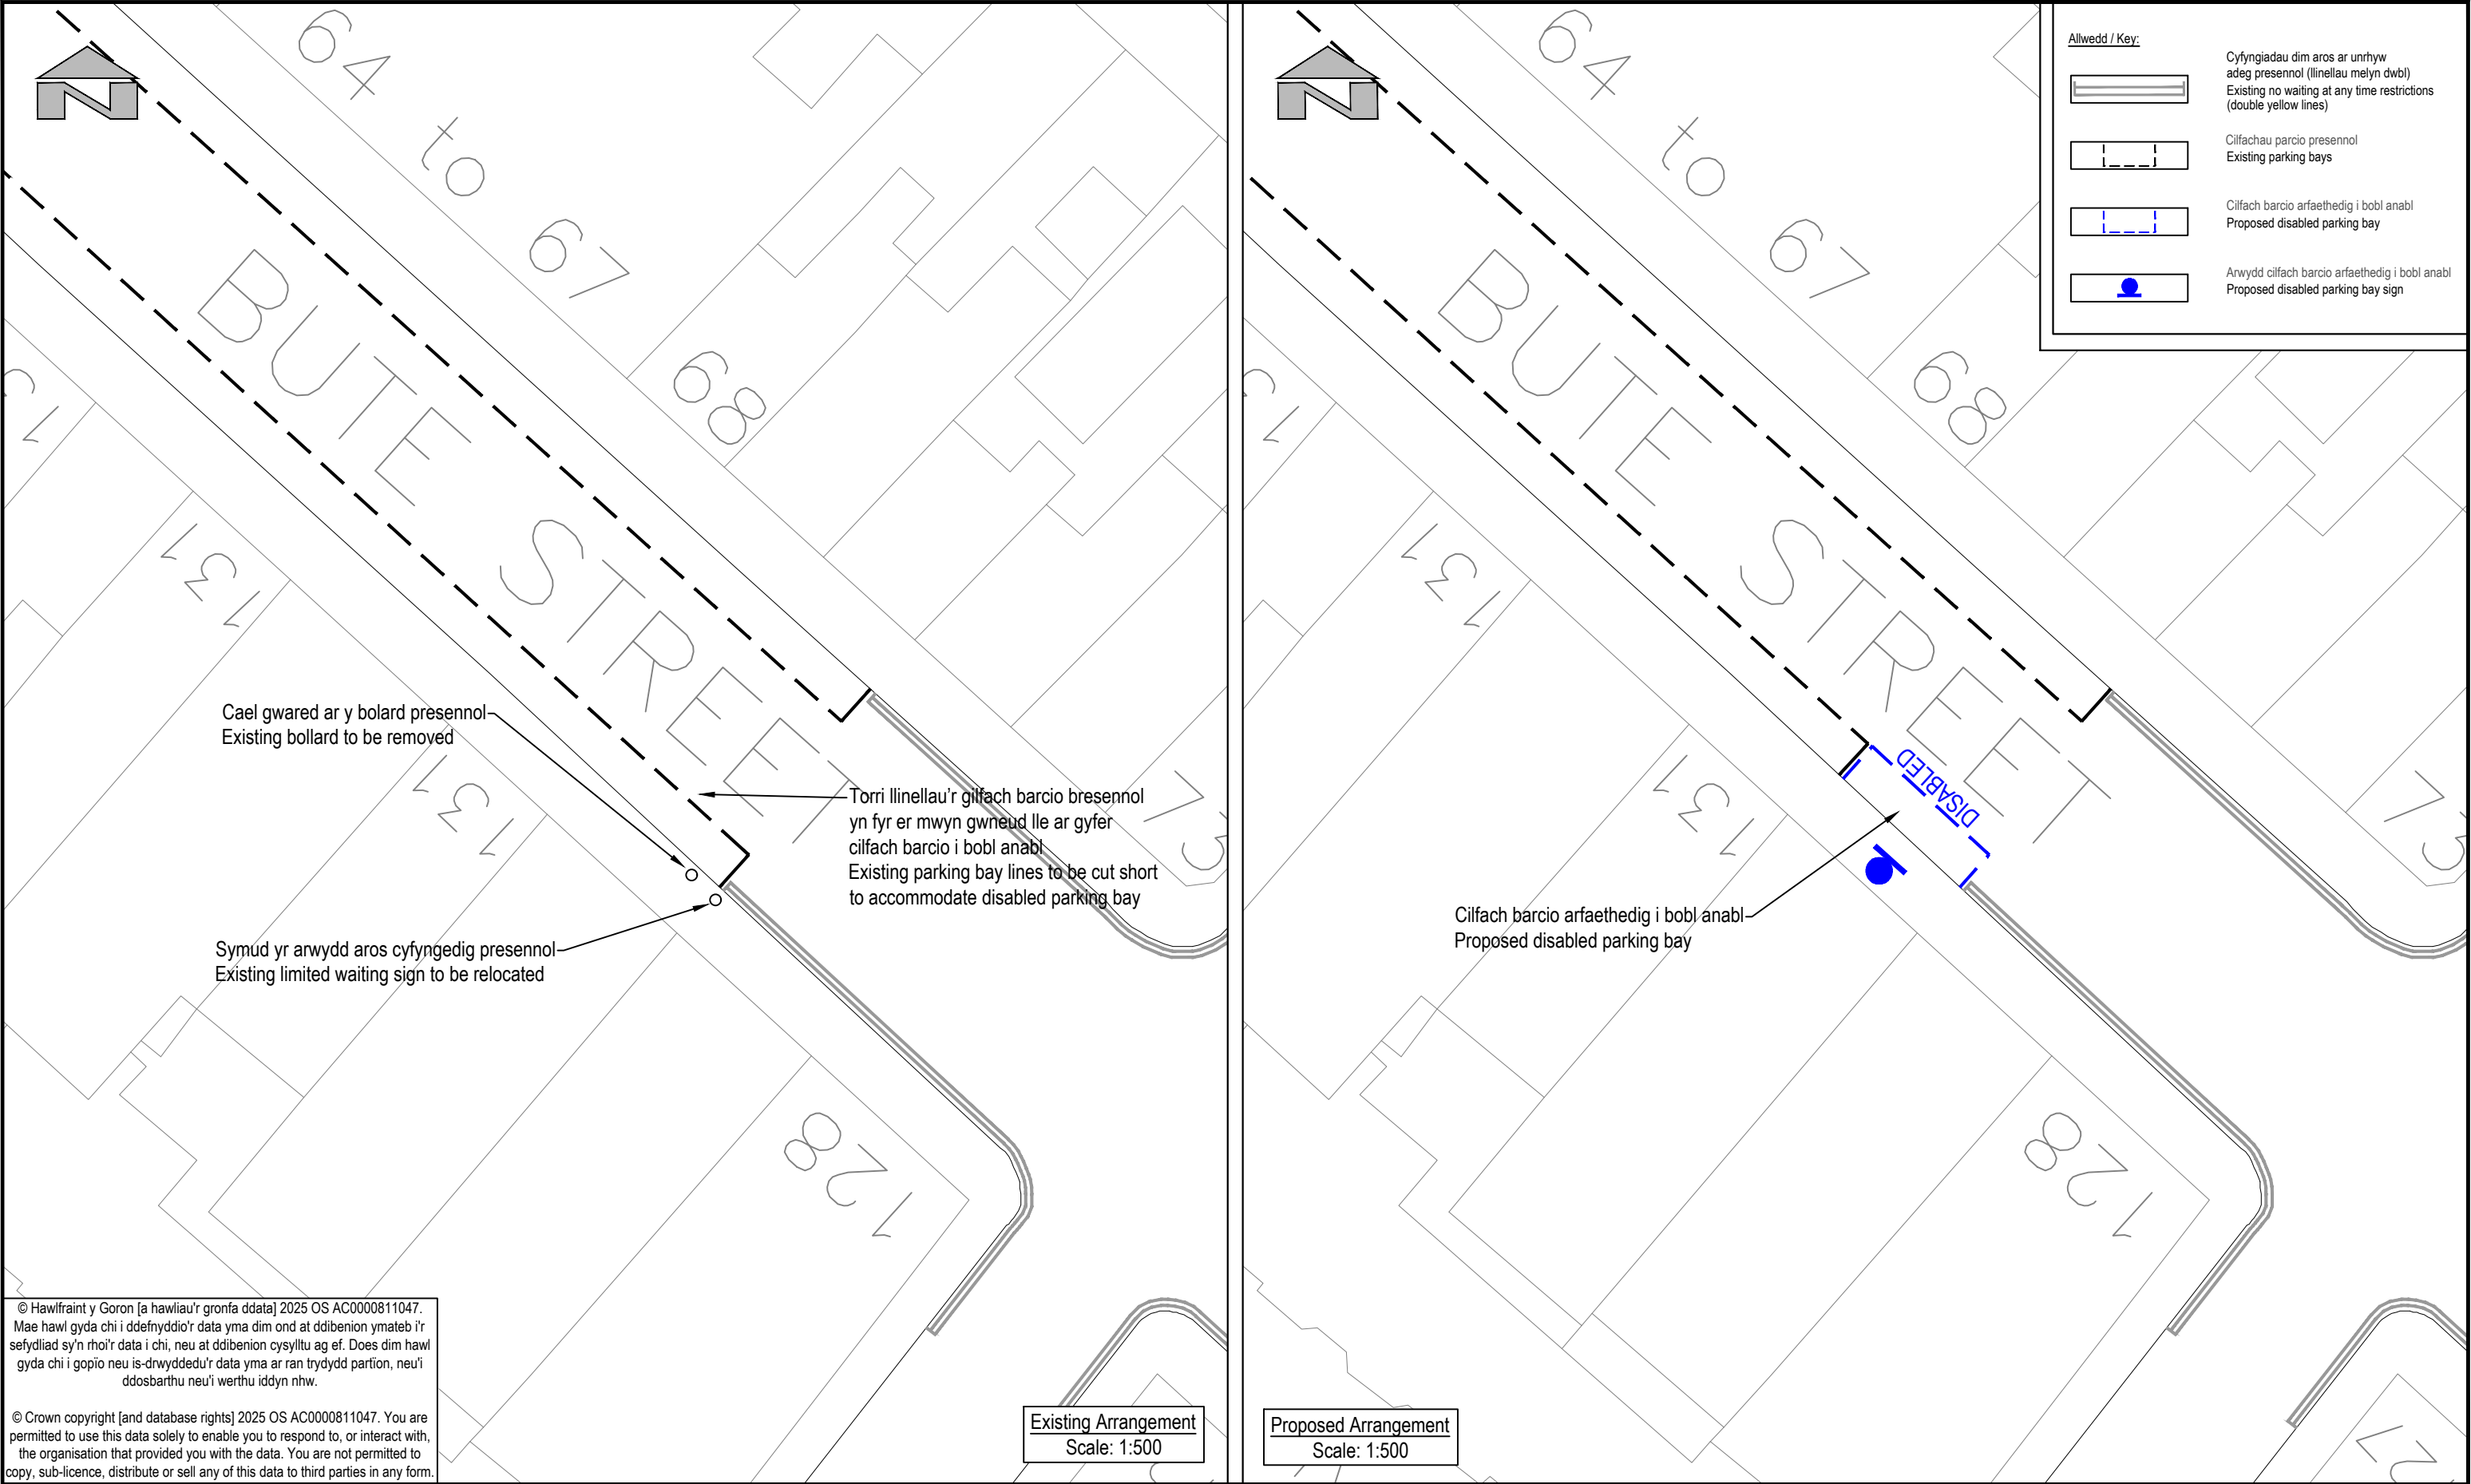

© Hawlfraint y Goron [a hawliau'r gronfa ddata] 2025 OS AC0000811047. Mae hawl gyda chi i ddefnyddio'r data yma dim ond at ddibenion ymateb i'r sefydliad sy'n rhoi'r data i chi, neu at ddibenion cysylltu ag ef. Does dim hawl gyda chi i gopïo neu is-drwyddedu'r data yma ar ran trydydd partion, neu'i ddosbarthu neu'i werthu iddyn nhw.

© Crown copyright [and database rights] 2025 OS AC0000811047. You are permitted to use this data solely to enable you to respond to, or interact with, the organisation that provided you with the data. You are not permitted to copy, sub-licence, distribute or sell any of this data to third parties in any form.

 RHONDDA CYNON TAF PRIFYRDD, GOFAL Y STRYDOEDD A THRAFNIDIAETH RHONDDA CYNON TAF HIGHWAYS, STREETCARE AND TRANSPORTATION PROSIECTAU STRATEGOL/STRATEGIC PROJECTS Llawr 2/Floor 2, 2 Llys Cadwyn, Pontypridd, CF37 4TH Ffôn/Tel: 01443 425001 Ffacs/Fax: 01443 490414	Cleient/ Client Rhondda Cynon Taf County Borough Council		Teitl y Llun/ Dwg Title Cilfach barcio arfaethedig i bobl anabl Proposed Disabled Parking Bay		Manylion Adolygiad/Revision Details		
	Prosiect/ Project Stryd Biwt, Treorci / Bute Street, Treorchy Ymgynghoriad Cyn y Cam Statudol / Pre-Statutory Consultation				Rhif y Prosiect/ Project No. P515	Graddfa/ Scale @ A3 1:250	Dyddiad/ Date Oct 2025
					Rhif y Llun/ Dwg No. P515-00-62-05	Adolygiad/ Revision P02	
					Paratowyd gan/ Prepared by: LCH	Gwiriwyd gan/ Checked by: RB	Cymeradwywyd gan/ Approved by: DK

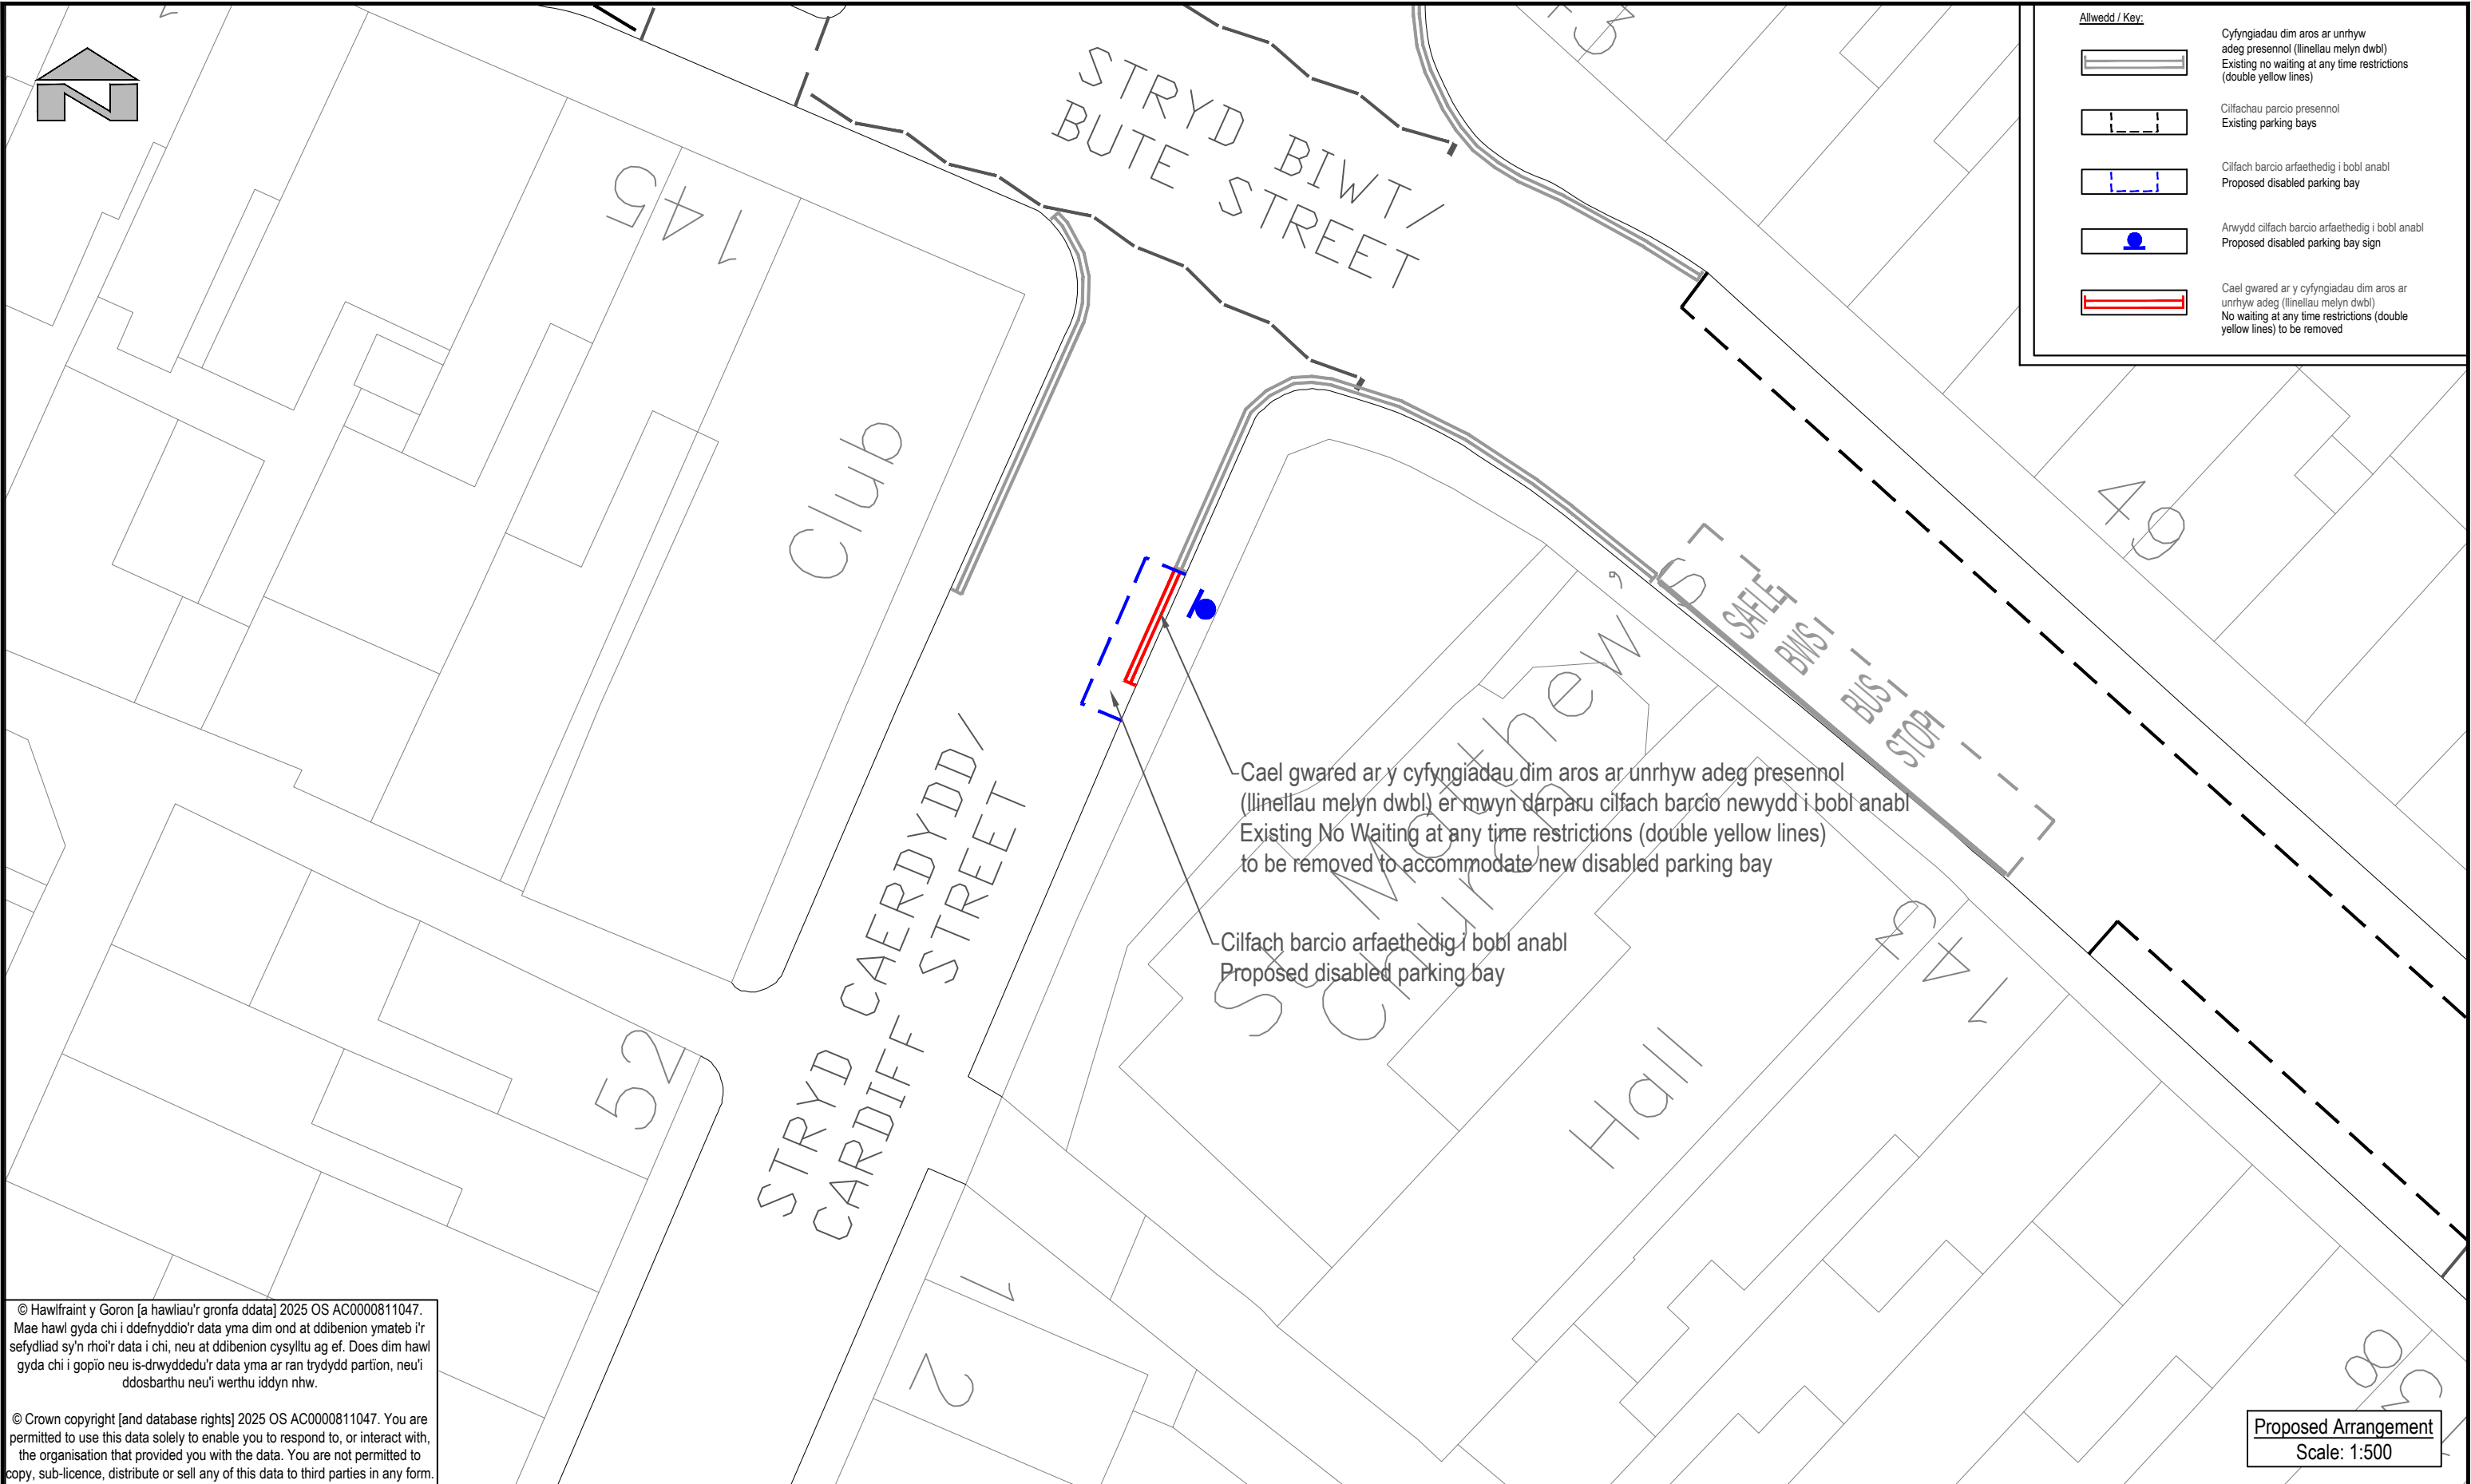

Allwedd / Key:

	Cyfyngiadau dim aros ar unrhyw adeg presennol (linellau melyn dwbl) Existing no waiting at any time restrictions (double yellow lines)
	Cilfachau parcio presennol Existing parking bays
	Cilfach barcio arfaethedig i bobl anabl Proposed disabled parking bay
	Anwydd cilfach barcio arfaethedig i bobl anabl Proposed disabled parking bay sign
	Cael gwared ar y cyfyngiadau dim aros ar unrhyw adeg (linellau melyn dwbl) No waiting at any time restrictions (double yellow lines) to be removed

© Hawlfraint y Goron [a hawliau'r gronfa ddata] 2025 OS AC0000811047. Mae hawl gyda chi i ddefnyddio'r data yma dim ond at ddibenion ymateb i'r sefydliad sy'n rhoi'r data i chi, neu at ddibenion cysylltu ag ef. Does dim hawl gyda chi i gopïo neu is-drwyddedu'r data yma ar ran trydydd partion, neu'i ddosbarthu neu'i werthu iddyn nhw.

© Crown copyright [and database rights] 2025 OS AC0000811047. You are permitted to use this data solely to enable you to respond to, or interact with, the organisation that provided you with the data. You are not permitted to copy, sub-licence, distribute or sell any of this data to third parties in any form.

Proposed Arrangement
Scale: 1:500

 RHONDDA CYNON TAF RHONDDA CYNON TAF PRIFYRDD, GOFAL Y STRYDOEDD A THRAFNIDIAETH RHONDDA CYNON TAF HIGHWAYS, STREETCARE AND TRANSPORTATION PROSIECTAU STRATEGOL/STRATEGIC PROJECTS Llawr 2/Floor 2, 2 Llys Cadwyn, Pontypridd, CF37 4TH Ffôn/Tel: 01443 425001 Ffacs/Fax: 01443 490414	Cleient/ Client	Teitl y Llun/ Dwg Title	Manylion Adolygiad/Revision Details			
	Rhondda Cynon Taf County Borough Council		Stryd Caerdydd, Treorci / Cardiff Street, Treorchy Ymgynghoriad Cyn y Cam Statudol / Pre-Statutory Consultation	Rhif y Prosiect/ Project No.	Graddfa/ Scale @ A3	Dyddiad/ Date
				P515	1:250	Oct 2025
				Rhif y Llun/ Dwg No.	Adolygiad/ Revision	
				P515-00-62-05	P02	
	Paratowyd gan/ Prepared by:	Gwiriwyd gan/ Checked by:	Cymeradwywyd gan/ Approved by:			
	LCH	RB	DK			