


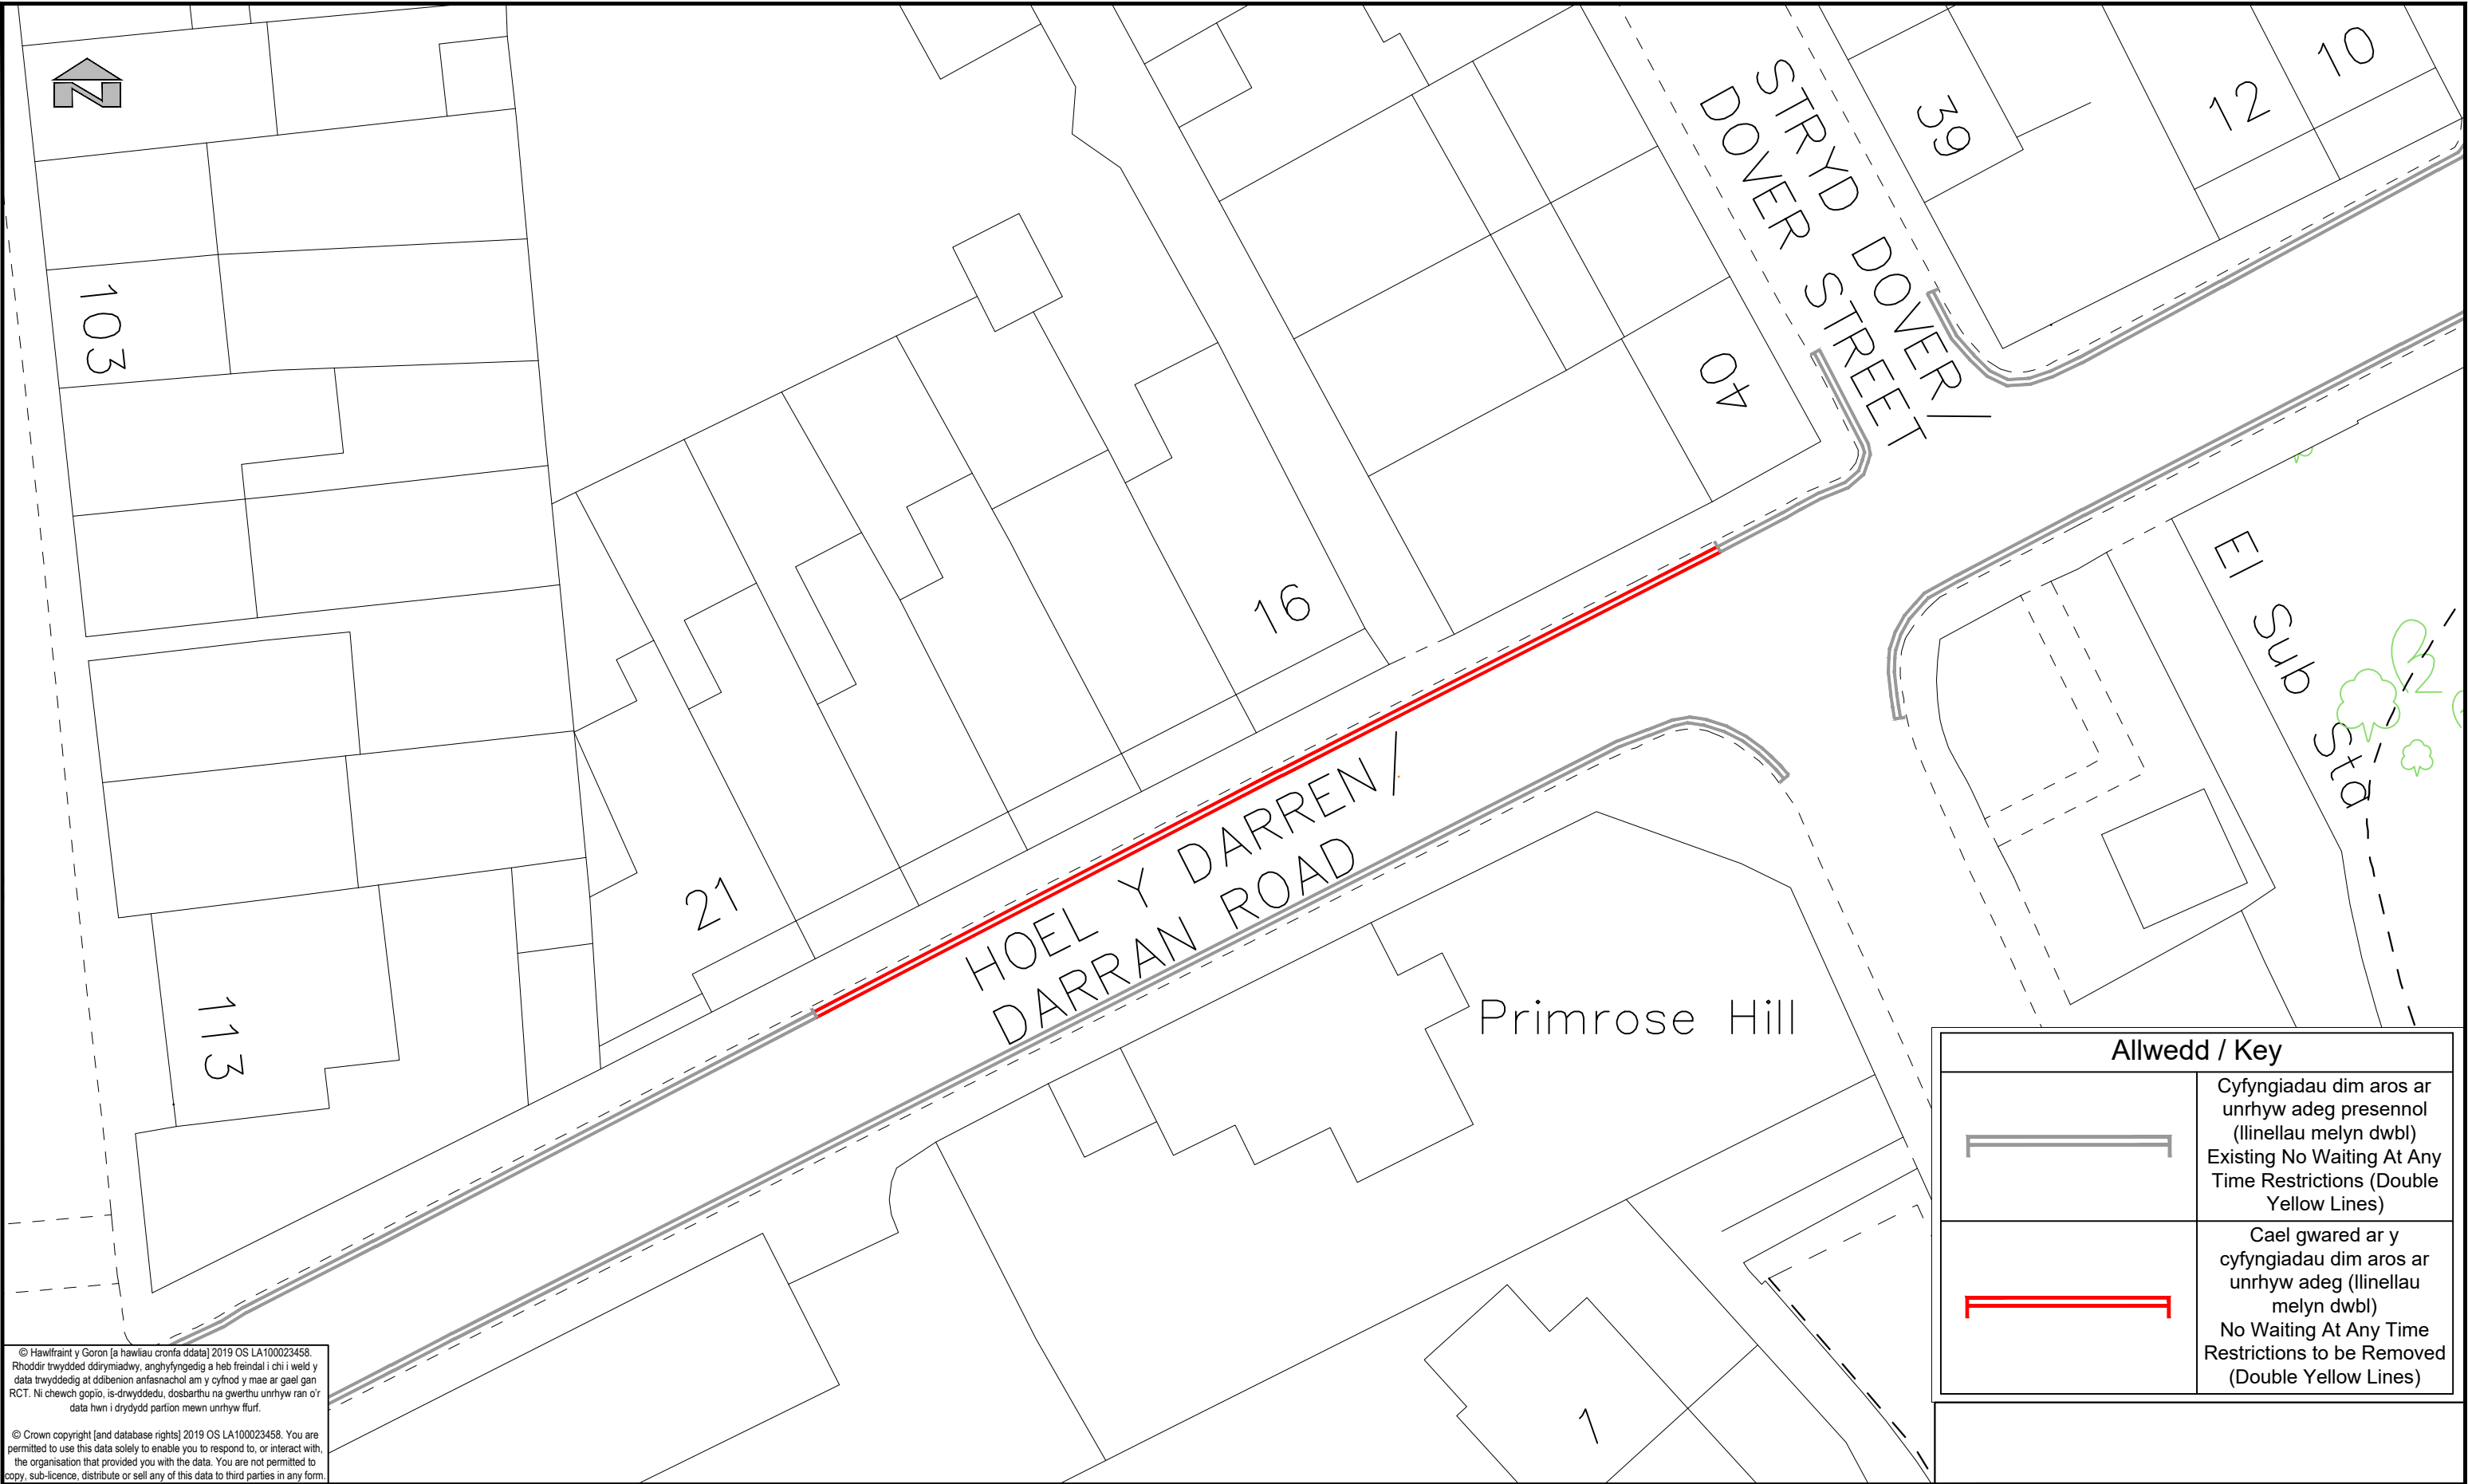

© Hawffraint y Goron [a hawliau cronfa ddata] 2019 OS LA100023458.  
Rhoddir lwyddedd ddrymiadwy, anghyfngedig a heb freindal i chi i weld y data trwyddedig at ddibenion arfasnachol am y cyfnod y mae ar gael gan RCT. Ni chewch gopio, is-drwyddedu, dosbarthu na gwerthu unrhyw ran o'r data hwn i drydydd partion mewn unrhyw ffurf.

© Crown copyright [and database rights] 2019 OS LA100023458. You are permitted to use this data solely to enable you to respond to, or interact with, the organisation that provided you with the data. You are not permitted to copy, sub-licence, distribute or sell any of this data to third parties in any form.

| Allwedd / Key                                                                         |                              |   |               |
|---------------------------------------------------------------------------------------|------------------------------|---|---------------|
|  |                              | Cyfyngiadau dim aros ar unrhyw adeg presennol (llinellau melyn dwbl)<br>Existing No Waiting At Any Time Restrictions (Double Yellow Lines)             |               |
|  |                              | Cael gwared ar y cyfyngiadau dim aros ar unrhyw adeg (llinellau melyn dwbl)<br>No Waiting At Any Time Restrictions to be Removed (Double Yellow Lines) |               |
|                                                                                       |                              |   |               |
| Manylion Adolygiad/Revision Details                                                   |                              |   |               |
| Rhif y Proiect/ Project No.                                                           |                              | Graddfa/ Scale @ A3   | Dyddiad/ Date |
| IF904-008                                                                             |                              | 1:250   | Oct 2025      |
| Rhif y Llun/ Dwg No.                                                                  |                              | Adolygiad/ Revision   |               |
| TM25/432/IC                                                                           |                              | P03   |               |
| Paratowyd gan/<br>Prepared by:                                                        | Gwiriwyd gan/<br>Checked by: | Cymeradwywyd gan/<br>Approved by:   |               |
| RB                                                                                    | DK                           | DK   |               |



GWASANAETHAU RHENG-FLAEN  
RHONDDA CYNON TAF

RHONDDA CYNON TAF  
FRONTLINE SERVICES

UNED RHEOLI TRAFFIG / TRAFFIC MANAGEMENT


Llawr 2 | Floor 2 , 2 Llys Cadwyn, Pontypridd CF37 4TH

Ffôn/Tel: 01443 425001 Ffacs/Fax: 01443 490414

|                   |   |
|-------------------|---|
| Cleient/ Client   | CBS Rhondda Cynon Taf   Rhondda Cynon Taf CBC                                                                      |
| Prosiect/ Project | Heol y Darren, Abercynon / Darran Rd, Mountain Ash<br>Ymgynghoriad Cyn y Cam Statudol / Pre-Statutory Consultation |

Teitl y Llun/ Dwg Title

Cynnig arfaethedig i ddileu llinellau  
Proposed lining removal


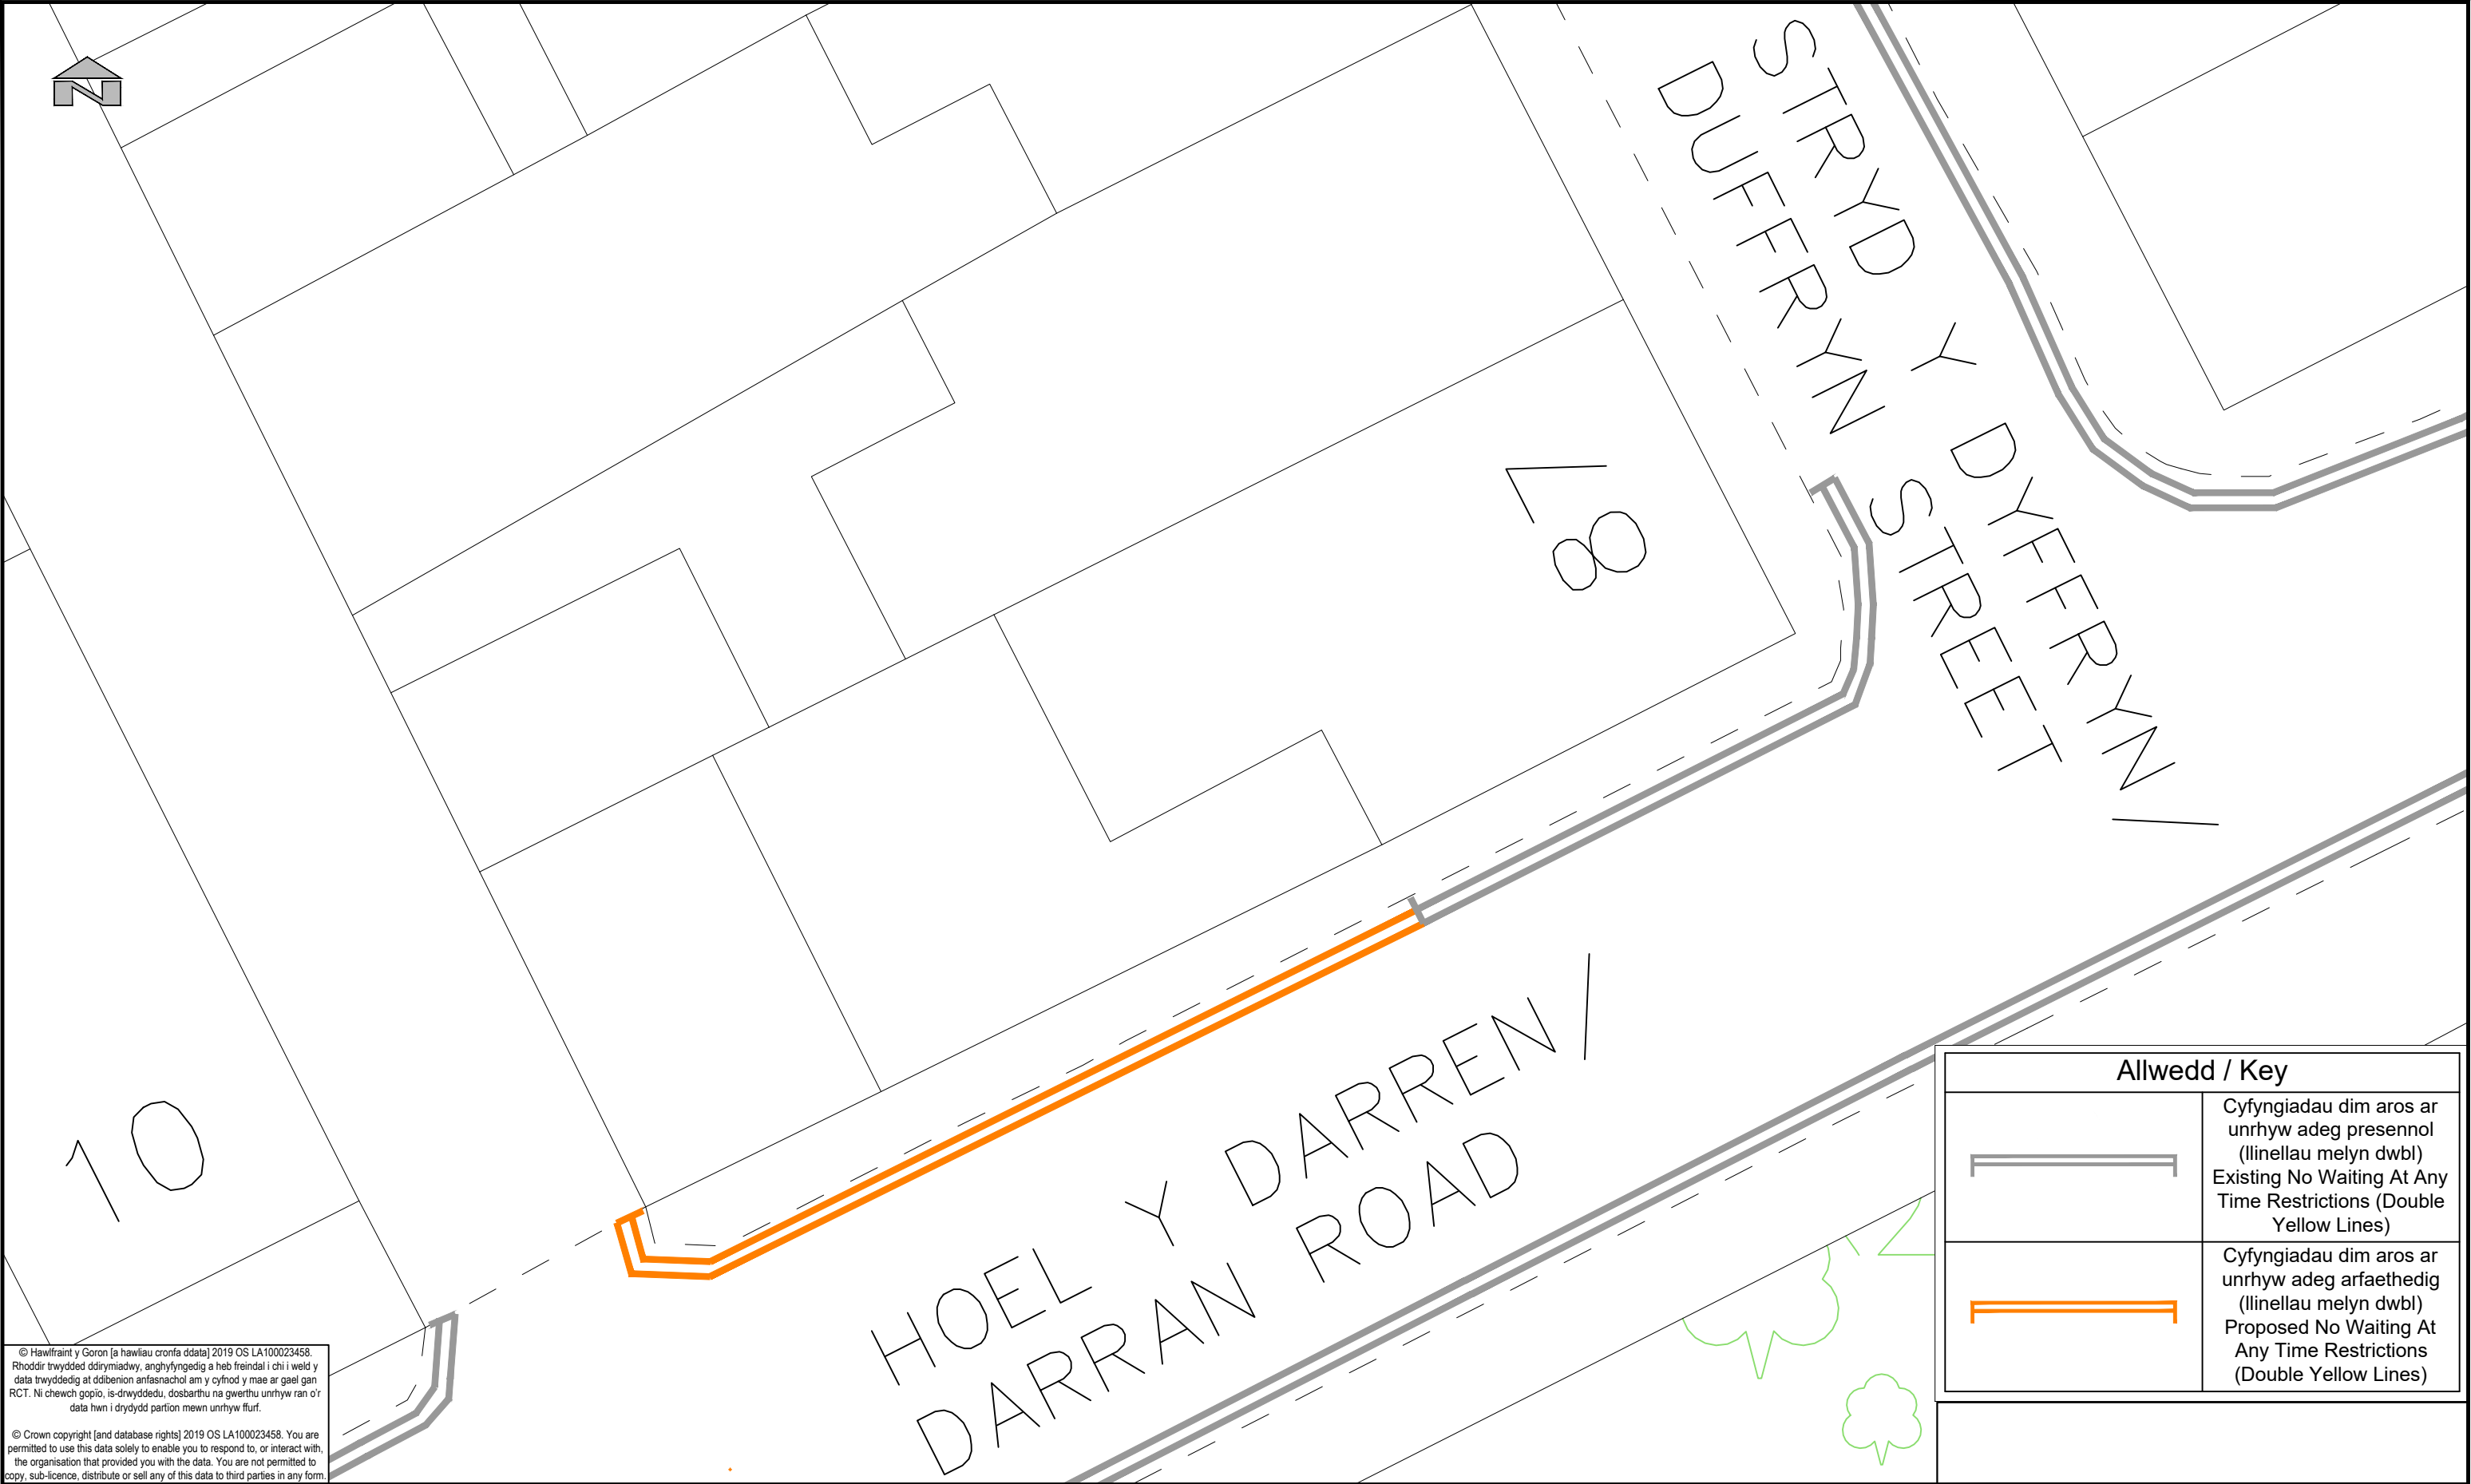


© Hawlfraint y Goron [a hawliau cronfa ddata] 2019 OS LA100023458. Rhoddir trwydded ddrymiadwy, anghyfngedig a heb freindal i chi i weld y data trwyddedig at ddibenion arfasnachol am y cyfnod y mae ar gael gan RCT. Ni chewch gopïo, is-drwyddedu, dosbarthu na gwerthu unrhyw ran o'r data hwn i drydydd partion mewn unrhyw ffurf.

© Crown copyright [and database rights] 2019 OS LA100023458. You are permitted to use this data solely to enable you to respond to, or interact with, the organisation that provided you with the data. You are not permitted to copy, sub-licence, distribute or sell any of this data to third parties in any form.

| Allwedd / Key                                                                         |                              |   |               |
|---------------------------------------------------------------------------------------|------------------------------|---|---------------|
|  |                              | Cyfyngiadau dim aros ar unrhyw adeg presennol (llinellau melyn dwbl)<br>Existing No Waiting At Any Time Restrictions (Double Yellow Lines)   |               |
|  |                              | Cyfyngiadau dim aros ar unrhyw adeg arfaethedig (llinellau melyn dwbl)<br>Proposed No Waiting At Any Time Restrictions (Double Yellow Lines) |               |
| Manylion Adolygiad/Revision Details                                                   |                              |   |               |
| Rhif y Proiect/ Project No.                                                           |                              | Graddfa/ Scale @ A3   | Dyddiad/ Date |
| IF904-008                                                                             |                              | 1:100   | Oct 2025      |
| Rhif y Llun/ Dwg No.                                                                  |                              | Adolygiad/ Revision   |               |
| TM25/433/IC                                                                           |                              | P04   |               |
| Paratowyd gan/<br>Prepared by:                                                        | Gwiriwyd gan/<br>Checked by: | Cymeradwywyd gan/<br>Approved by:   |               |
| RB                                                                                    | DK                           | DK   |               |

|   |                   |   |
|---|-------------------|---|
| <br><b>RHONDDA CYNON TAF</b><br>UNED RHEOLI TRAFFIG / TRAFFIC MANAGEMENT<br>Llawr 2   Floor 2 , 2 Llys Cadwyn, Pontypridd CF37 4TH<br>Ffôn/Tel: 01443 425001 Ffacs/Fax: 01443 490414 | Cleient/ Client   | Teitl y Llun/ Dwg Title   |
|   | Prosiect/ Project |   |
| CBS Rhondda Cynon Taf   Rhondda Cynon Taf CBC   |                   | Cyfyngiadau dim aros ar unrhyw adeg arfaethedig (llinellau melyn dwbl)<br>Proposed no waiting at any time restrictions (double yellow lines) |
| Heol y Darren, Abercynon / Darran Rd, Mountain Ash<br>Ymgynghoriad Cyn y Cam Statudol / Pre-Statutory Consultation                                                                   |                   |   |

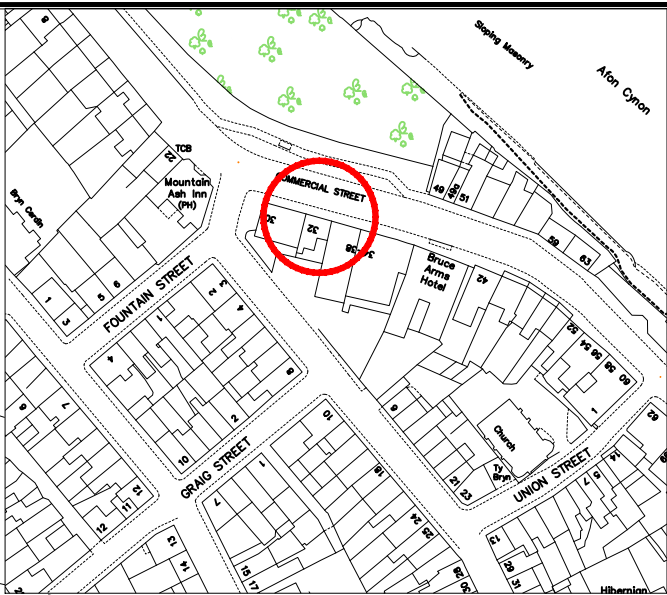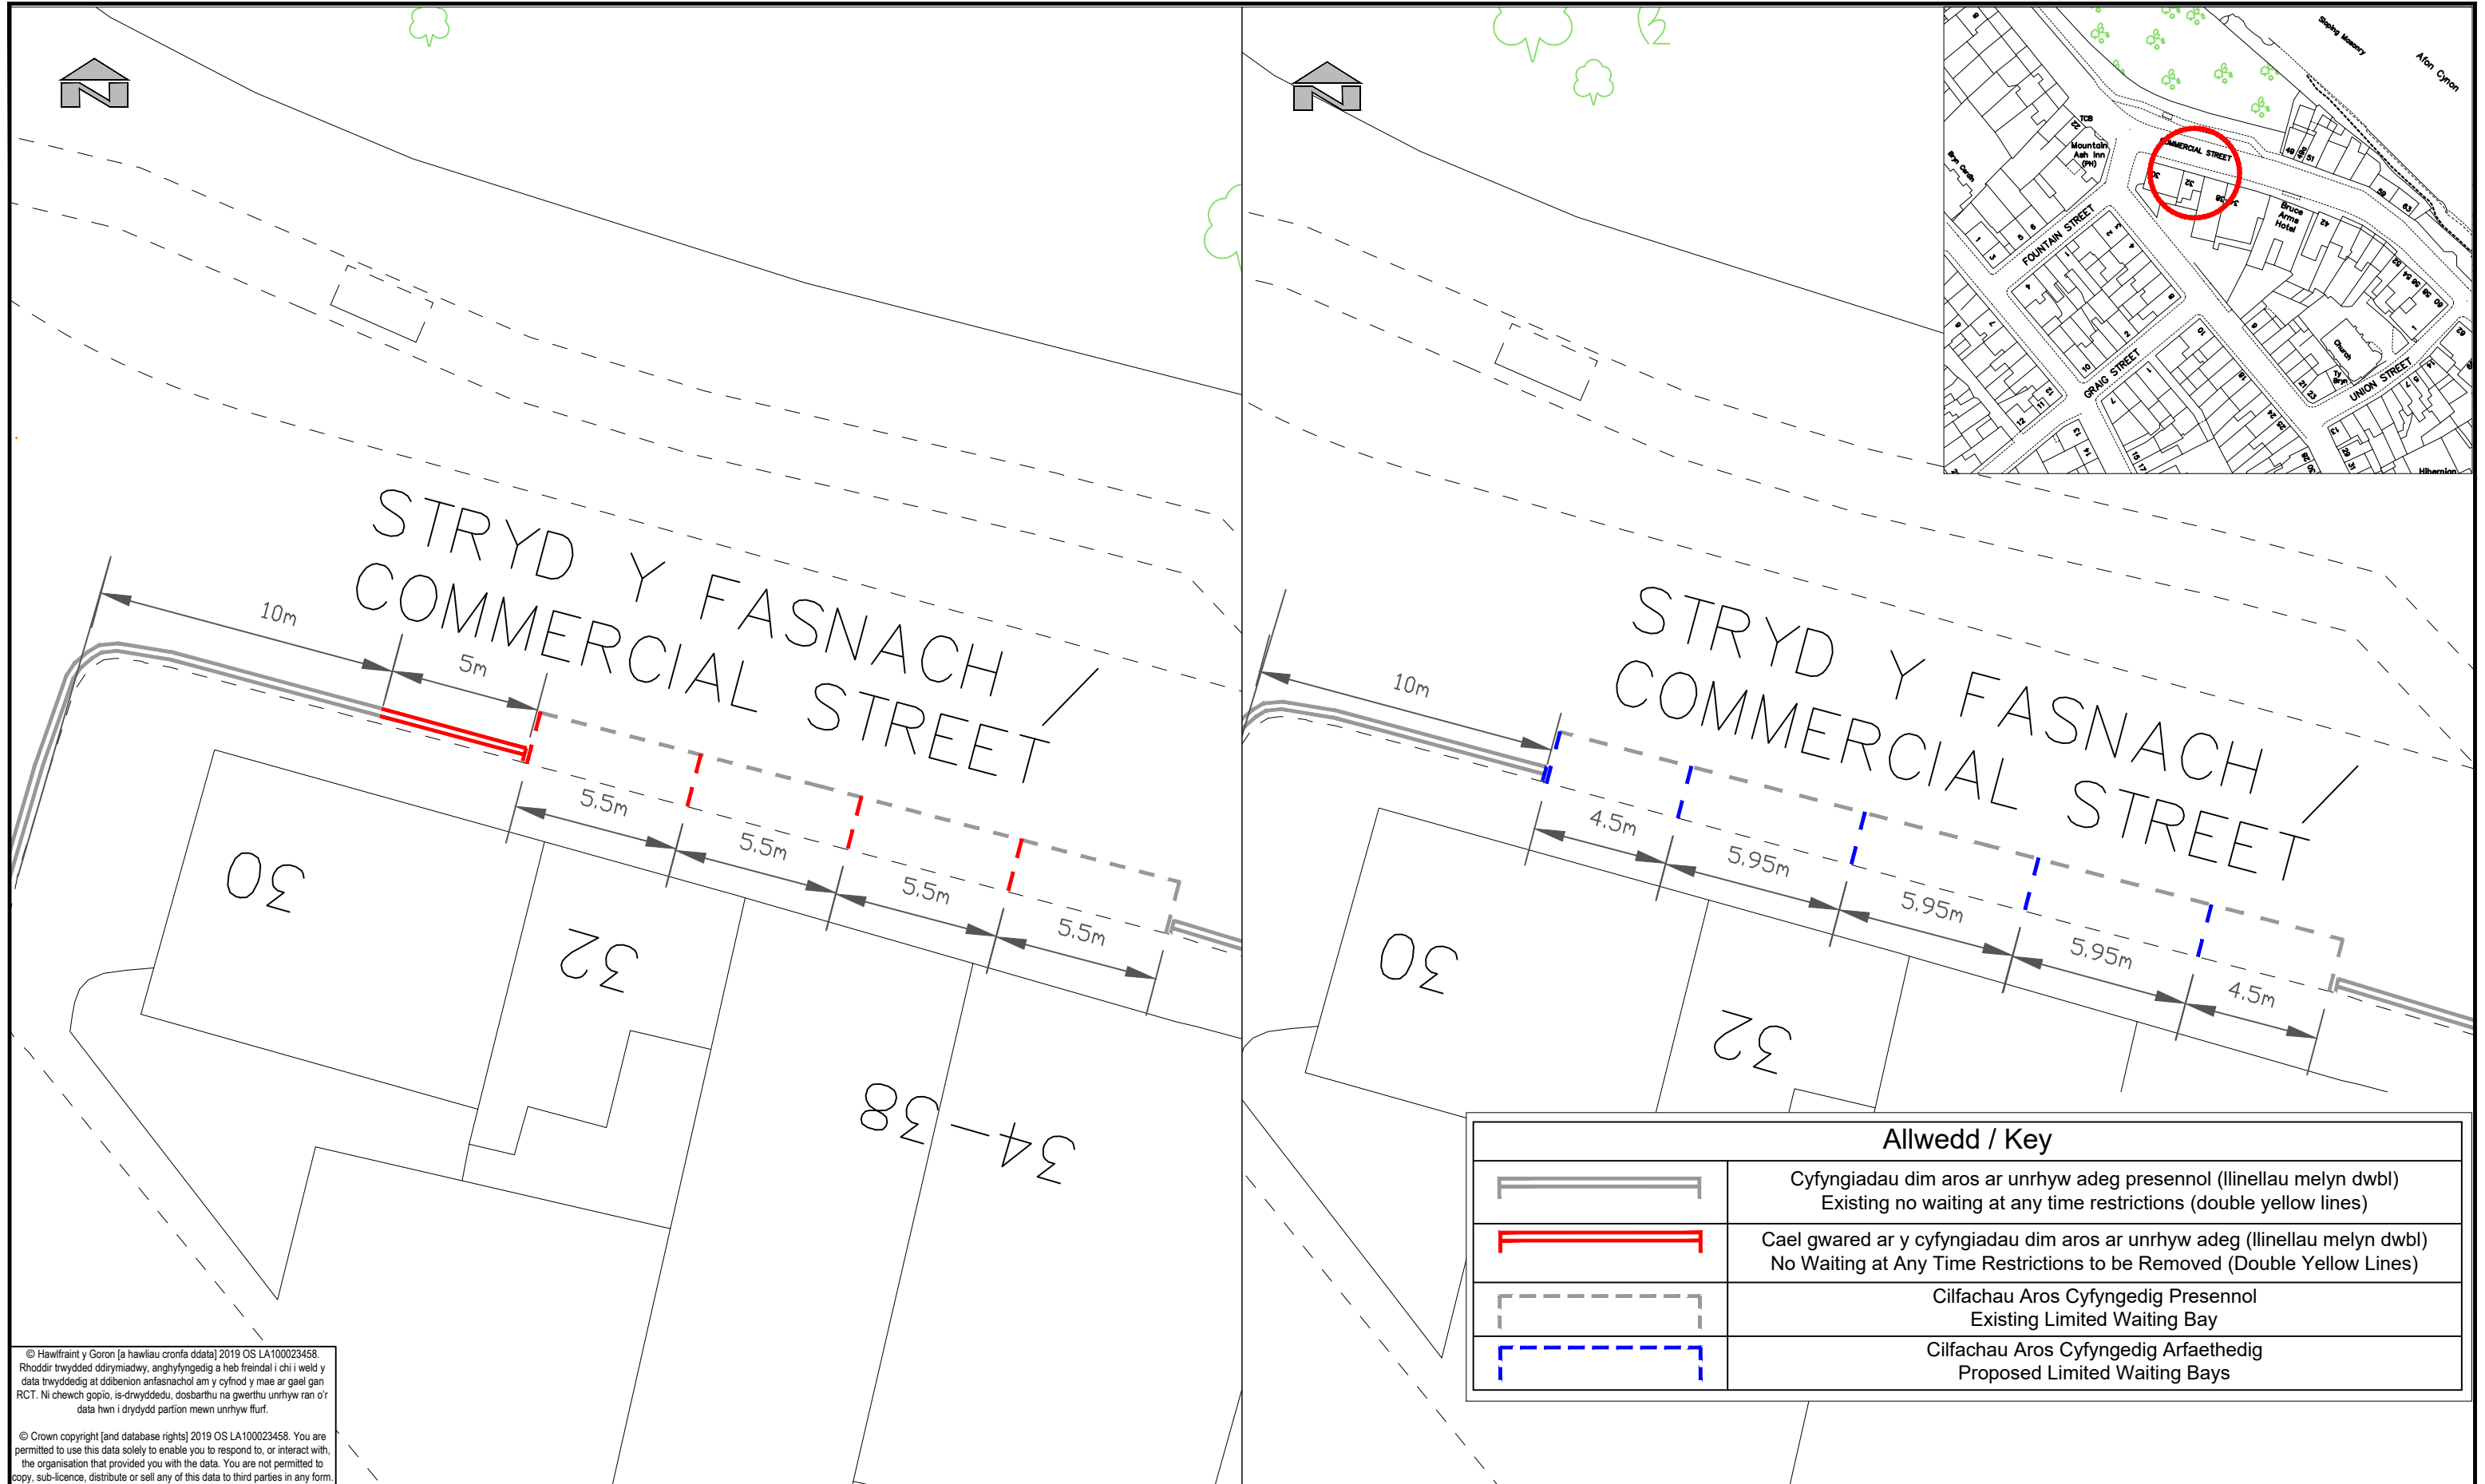

© Hawffraint y Goron [a hawliau cronfa ddata] 2019 OS LA100023458. Rhoddir trwydded ddirymiadwy, anghyfngedig a heb freindal i chi i weld y data trwyddedig at ddibenion arfasnachol am y cyfnod y mae ar gael gan RCT. Ni chewch gopïo, is-drwyddedu, dosbarthu na gwerthu unrhyw ran o'r data hwn i drydydd partion mewn unrhyw ffurf.

© Crown copyright [and database rights] 2019 OS LA100023458. You are permitted to use this data solely to enable you to respond to, or interact with, the organisation that provided you with the data. You are not permitted to copy, sub-licence, distribute or sell any of this data to third parties in any form.

| Allwedd / Key |   |
|---------------|---|
|               | Cyfyngiadau dim aros ar unrhyw adeg presennol (llinellau melyn dwbl)<br>Existing no waiting at any time restrictions (double yellow lines)             |
|               | Cael gwared ar y cyfyngiadau dim aros ar unrhyw adeg (llinellau melyn dwbl)<br>No Waiting at Any Time Restrictions to be Removed (Double Yellow Lines) |
|               | Cilfachau Aros Cyfyngedig Presennol<br>Existing Limited Waiting Bay                                                                                    |
|               | Cilfachau Aros Cyfyngedig Arfaethedig<br>Proposed Limited Waiting Bays                                                                                 |

|   |   |   |   |                                                                    |                                              |                                                        |                                               |
|---|---|---|---|--------------------------------------------------------------------|----------------------------------------------|--------------------------------------------------------|-----------------------------------------------|
| <div><div><div>RHONDDA CYNON TAF</div><div>UNED RHEOLI TRAFFIG / TRAFFIC MANAGEMENT</div><div>Llawr 2   Floor 2 , 2 Llys Cadwyn, Pontypridd CF37 4TH</div><div>Ffôn/Tel: 01443 425001 Ffacs/Fax: 01443 490414</div></div><div><div>GWASANAETHAU RHENG-FLAEN</div><div>RHONDDA CYNON TAF</div><div>RHONDDA CYNON TAF</div><div>FRONTLINE SERVICES</div></div></div> | <div>Cleient/ Client</div> <div>CBS Rhondda Cynon Taf   Rhondda Cynon Taf CBC</div>                                                                                      | <div>Teitl y Llun/ Dwg Title</div> <div>Cilfachau Aros Cyfyngedig Arfaethedig</div> <div>Proposed Limited Waiting Bays</div> | <div>Manylion Adolygiad/Revision Details</div> <div><div>Gan/By</div><div>Dyddiad/Date</div><div>Adolygiad/Revision</div></div> |                                                                    |                                              |                                                        |                                               |
|   | <div>Prosiect/ Project</div> <div>Stryd y Fasnach, Abercynon / Commercial St, Mountain Ash</div> <div>Ymgynghoriad Cyn y Cam Statudol / Pre-Statutory Consultation</div> |   | <div>Rhif y Prosiect/ Project No.</div> <div>IF904-008</div>                                                                    | <div>Graddfa/ Scale @ A3</div> <div>1:200</div>                    | <div>Dyddiad/ Date</div> <div>Oct 2025</div> | <div>Rhif y Llun/ Dwg No.</div> <div>TM25/434/IC</div> | <div>Adolygiad/ Revision</div> <div>P03</div> |
|   | <div>Paratowyd gan/</div> <div>Prepared by:</div> <div>RB</div>   |   | <div>Gwiriwyd gan/</div> <div>Checked by:</div> <div>DK</div>                                                                   | <div>Cymeradwywyd gan/</div> <div>Approved by:</div> <div>DK</div> |                                              |                                                        |                                               |