


CYNLLUN Y LLEOLIAD
LOCATION PLAN
 GRADDFA / SCALE 1:5,000

LLEOLIAD Y SAFLE
SITE LOCATION
 Heol y Plwyf / Parish
 Road, Beddau,
 CF38 2DB.
 E: 306433, N: 185209

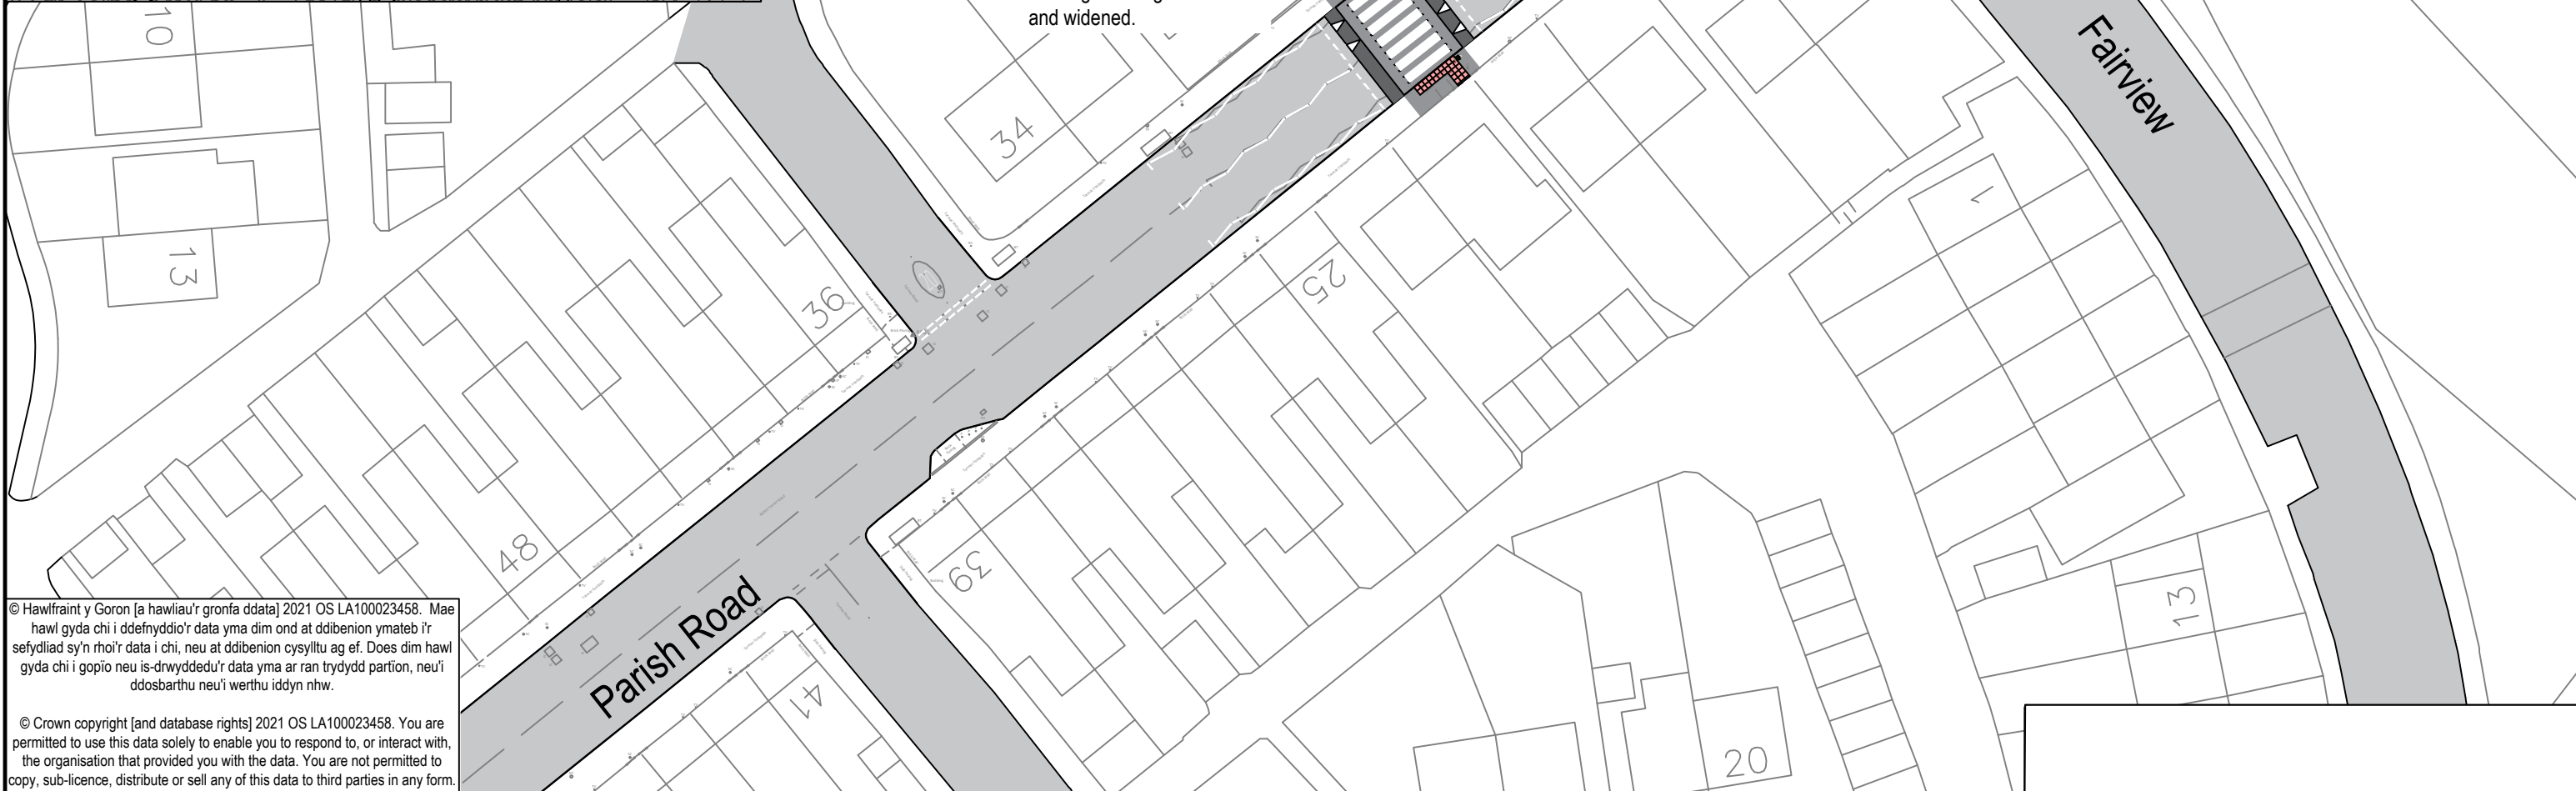

Croesfan bresennol i'w chodi
 a'i gwneud yn fwy llydan.
 Existing crossing to be raised
 and widened.

© Hawfrainnt y Goron [a hawliau'r gronfa ddata] 2021 OS LA100023458. Mae hawl gyda chi i ddefnyddio'r data yma dim ond at ddibenion ymateb i'r sefydliad sy'n rhoi'r data i chi, neu at ddibenion cysylltu ag ef. Does dim hawl gyda chi i gopïo neu is-drwyddedu'r data yma ar ran trydydd partion, neu'i ddsbarthu neu'i werthu iddyn nhw.

© Crown copyright [and database rights] 2021 OS LA100023458. You are permitted to use this data solely to enable you to respond to, or interact with, the organisation that provided you with the data. You are not permitted to copy, sub-licence, distribute or sell any of this data to third parties in any form.



PROSIECTAU STRATEGOL/STRATEGIC PROJECTS
 Tŷ Sardis/Sardis House, Heol Sardis/Sardis Road, Pontypridd, CF37 1DU
 Ffôn/Tel: 01443 425001 Ffacs/Fax: 01443 490414

Prosiect/ Project
Gwelliannau i'r Groesfan Sebra Bresennol -
Heol y Plwyf
Improvements To Existing Zebra Crossing -
Parish Road

Teitl y Llun/ Dwg Title
Cynllun Cyffredinol
General Arrangement

Manylion Adolygiad/Revision Details		Gan/By	Dyddiad/Date	Adolygiad/Revision
Rhif y Prosiect/ Project No.	Graddfa/ Scale @ A3		Dyddiad/ Date	
P290	1:500		Jan 23	
Rhif y Llun/ Dwg No.			Adolygiad/ Revision	
P290-00-75-01			P00	
Paratowyd gan/ Prepared by:	Gwiriwyd gan/ Checked by:		Cymeradwywyd gan/ Approved by:	
D Morgan	R Griffin		R Griffin	