


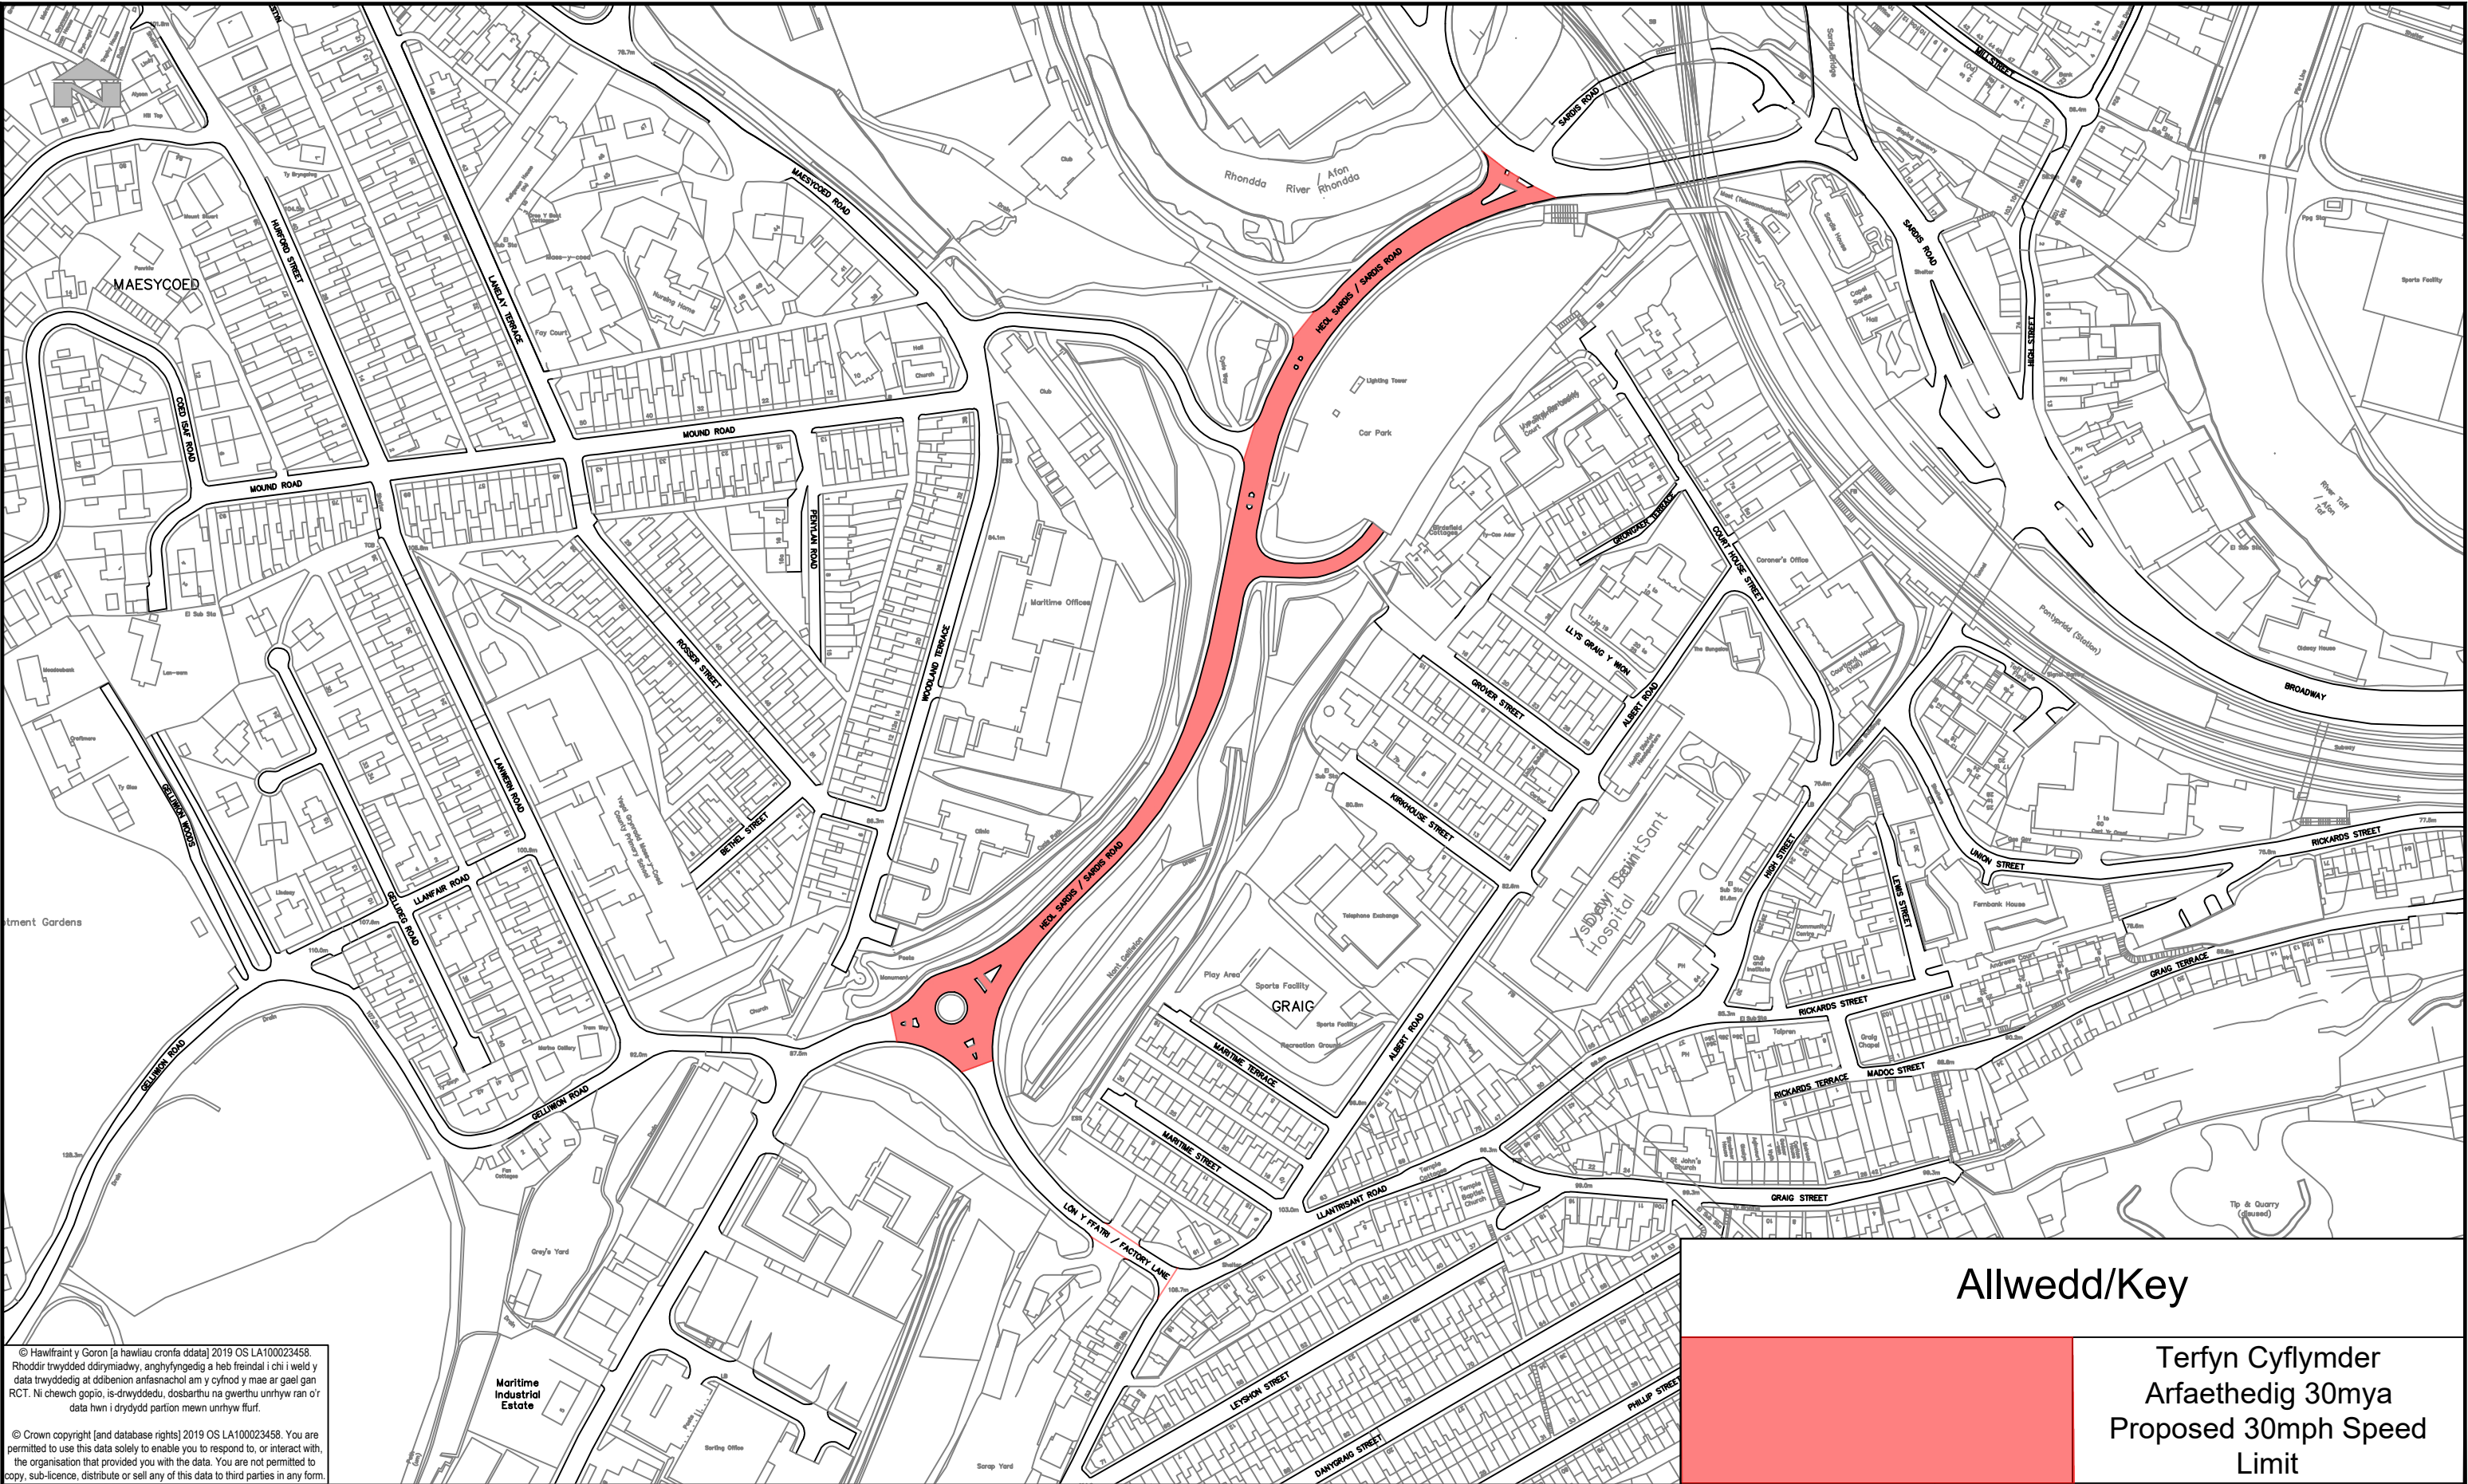

© Hawlfraint y Goron [a hawliau cronfa ddata] 2019 OS LA100023458. Rhoddir trwydded ddirymiadwy, anghyfyngedig a heb freindal i chi i weld y data trwydded at ddibenion arfasnachol am y cyfnod y mae ar gael gan RCT. Ni chechw gopio, is-drwyddedu, dosbarthu na gwerthu unrhyw ran o'r data hwn i drydydd partion mewn unrhyw ffurf.

© Crown copyright [and database rights] 2019 OS LA100023458. You are permitted to use this data solely to enable you to respond to, or interact with, the organisation that provided you with the data. You are not permitted to copy, sub-licence, distribute or sell any of this data to third parties in any form.



RHONDDA CYNON TAF
GWASANAETHAU RHENG-FLAEN

RHONDDA CYNON TAF
FRONTLINE SERVICES

UNED RHEOLI TRAFFIG / TRAFFIC MANAGEMENT

Ty Sardis/Sardis House, Heol Sardis/Sardis Road, Pontypridd, CF37 1DU

Ffôn/Tel: 01443 425001 Ffacs/Fax: 01443 490414

Cleient/
Client

CBS Rhondda Cynon Taf | Rhondda Cynon Taf CBC

Proiect/ Project

ADOLYGIAD 20MYA
20MPH REVIEW

Teitl y Llun/ Dwg Title

Heol Sardis, Pontypridd

Sardis Road, Pontypridd

Allwedd/Key



Terfyn Cyflymder
Arfaethedig 30mya
Proposed 30mph Speed
Limit

Rhif y Proiect/ Project No.	Graddfa/ Scale @ A3	Dyddiad/ Date
IF220	1:2500	12/25
Rhif y Llun/ Dwg No.	Adolygiad/ Revision	
TM25/274/GA	P04	
Paratowyd gan/ Prepared by:	Gwiriwyd gan/ Checked by:	Cymeradwywyd gan/ Approved by:
LB	IC	DK