


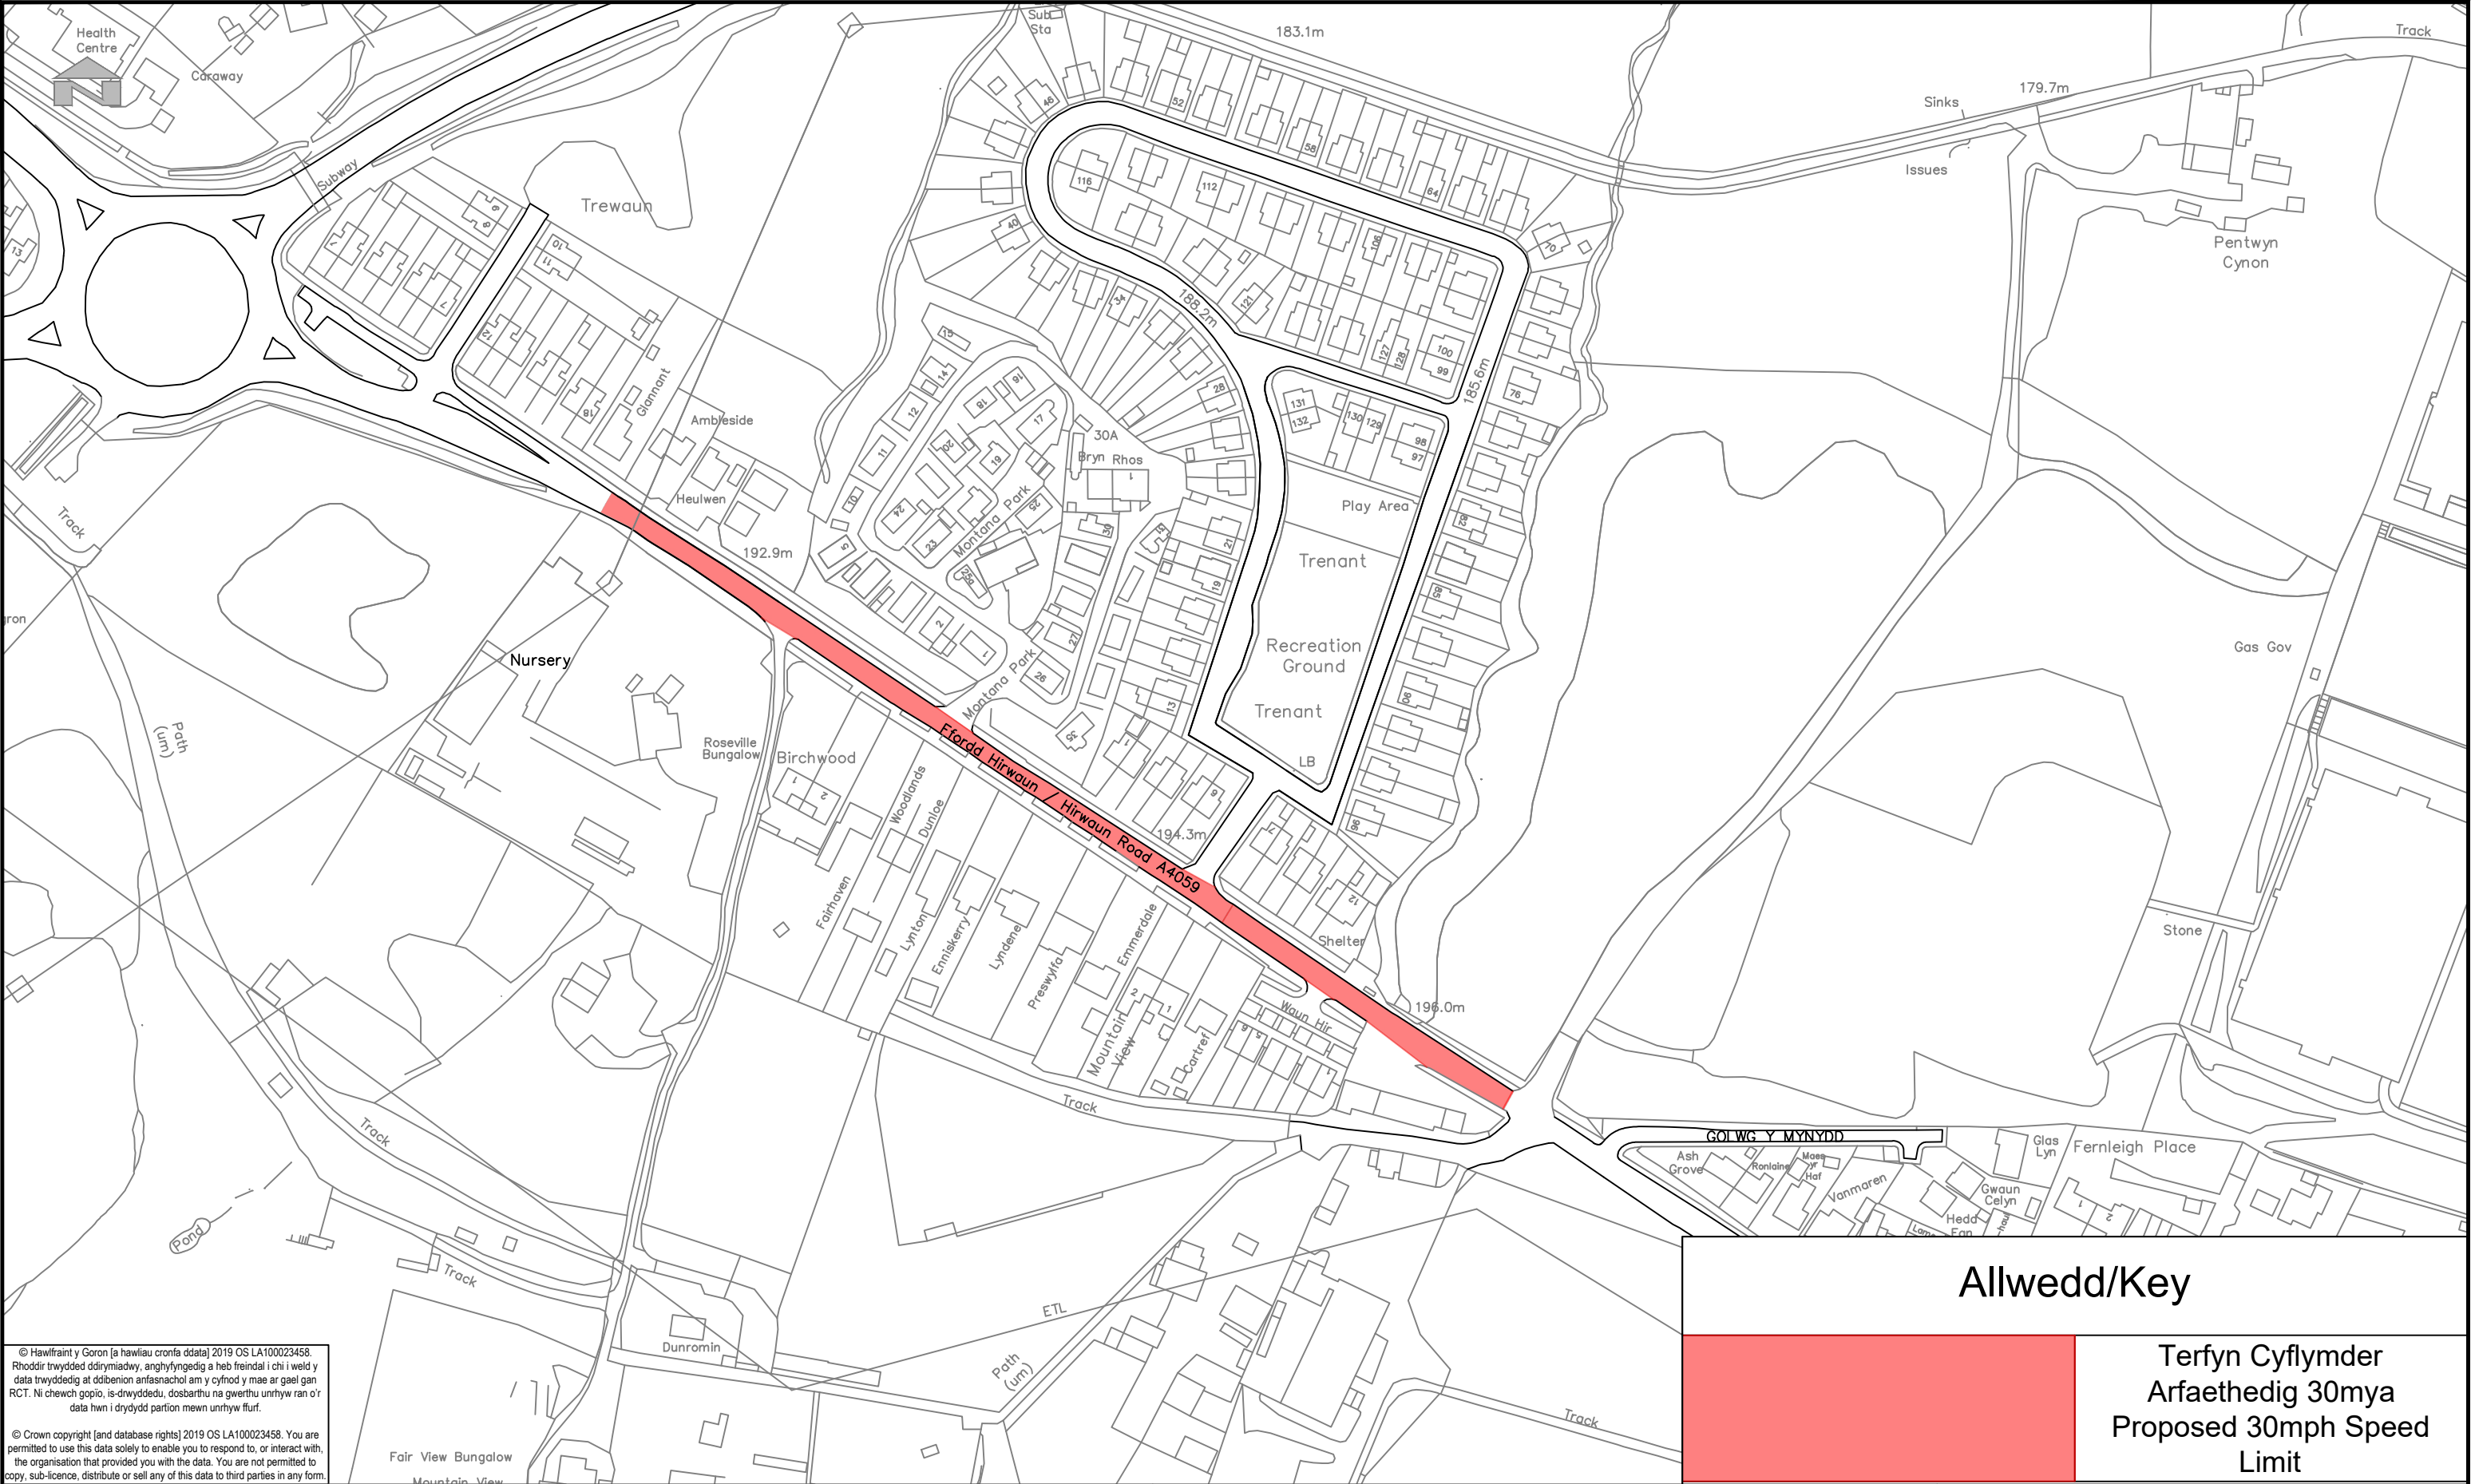

© Hawlfraint y Goron [a hawliau cronfa ddata] 2019 OS LA100023458. Rhoddir trwydded ddirymiad, arghyfyngedig a heb freindal i chi i weld y data trwyddedig at ddibenion arfasnachol am y cyfnod y mae ar gael gan RCT. Ni chewch gopio, is-drwyddedu, dosbarthu na gwerthu unrhyw ran o'r data hwn i drydydd partion mewn unrhyw ffurf.

© Crown copyright [and database rights] 2019 OS LA100023458. You are permitted to use this data solely to enable you to respond to, or interact with, the organisation that provided you with the data. You are not permitted to copy, sub-licence, distribute or sell any of this data to third parties in any form.

 RHONDDA CYNON TAF GWASANAETHAU RHENG-FLAEN RHONDDA CYNON TAF FRONTLINE SERVICES UNED RHEOLI TRAFFIG / TRAFFIC MANAGEMENT Ty Sardis/Sardis House, Heol Sardis/Sardis Road, Pontypridd, CF37 1DU Ffôn/Tel: 01443 425001 Ffacs/Fax: 01443 490414	Cleient/ Client CBS Rhondda Cynon Taf Rhondda Cynon Taf CBC	Teitl y Llun/ Dwg Title Ffordd Hirwaun, Trewaun Hirwaun Road, Trewaun			
	Prosiect/ Project ADOLYGIAD 20MYA 20MPH REVIEW		Rhif y Prosiect/ Project No. IF220	Graddfa/ Scale @ A3 1:2000	Dyddiad/ Date 07/25
			Rhif y Llun/ Dwg No. TM25/267/GA	Adolygiad/ Revision P02	
			Paratowyd gan/ Prepared by: LB	Gwiriwyd gan/ Checked by: IC	Cymeradwywyd gan/ Approved by: DK