


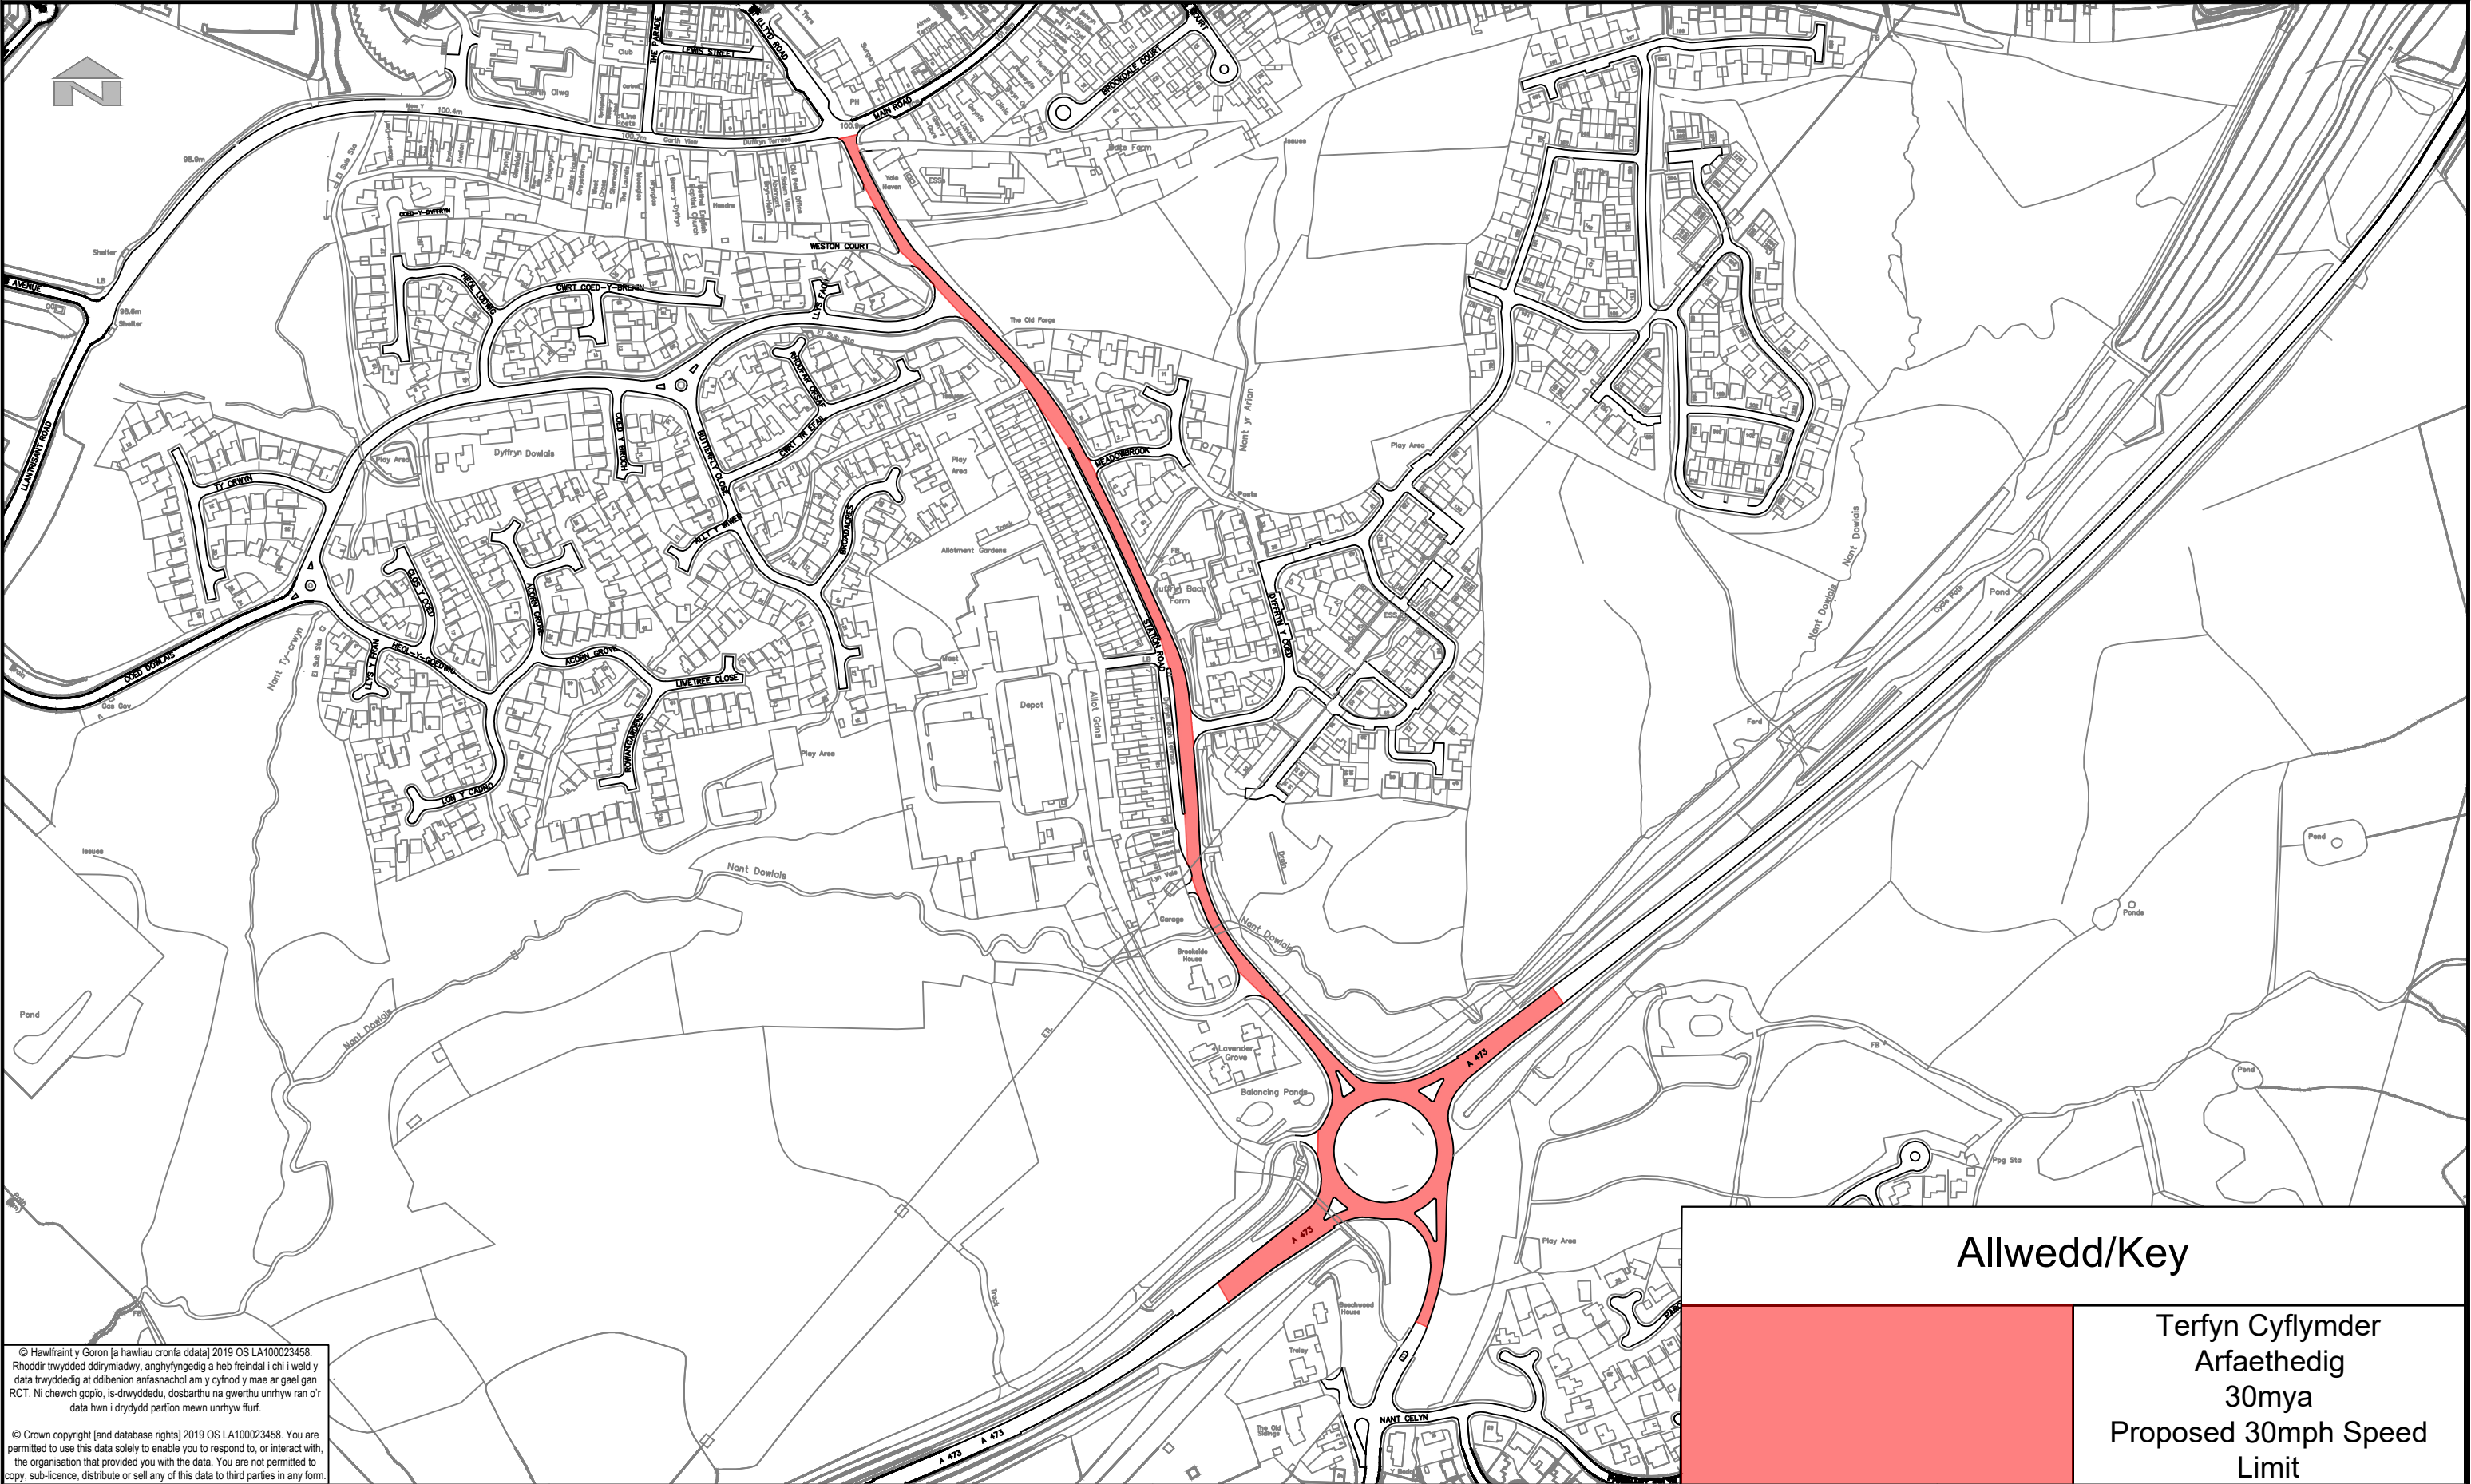

© Hawffraint y Goron [a hawliau cronfa ddata] 2019 OS LA100023458. Rhoddir trwydded ddinymiadwy, anghyfyngedig a heb freindal i chi i weld y data trwyddedig at ddibenion anfasnachol am y cyfnod y mae ar gael gan RCT. Ni chewch gopïo, is-drwyddedu, dosbarthu na gwerthu unrhyw ran o'r data hwn i drydydd partion mewn unrhyw ffurf.

© Crown copyright [and database rights] 2019 OS LA100023458. You are permitted to use this data solely to enable you to respond to, or interact with, the organisation that provided you with the data. You are not permitted to copy, sub-licence, distribute or sell any of this data to third parties in any form.

Allwedd/Key

Terfyn Cyflymder
Arfaethedig
30mya
Proposed 30mph Speed
Limit

 RHONDDA CYNON TAF GWASANAETHAU RHENG-FLAEN RHONDDA CYNON TAF FRONTLINE SERVICES UNED RHEOLI TRAFFIG / TRAFFIC MANAGEMENT Ty Sardis/Sardis House, Heol Sardis/Sardis Road, Pontypridd, CF37 1DU Ffôn/Tel: 01443 425001 Ffacs/Fax: 01443 490414	Cleient/ Client CBS Rhondda Cynon Taf Rhondda Cynon Taf CBC	Teitl y Llun/ Dwg Title Yr A473, Cylchfan Nant Celyn, Ffordd Osgoi Pentre'r Eglwys & Heol Yr Orsaf, Pentre'r Eglwys	Rhif y Proiect/ Project No. IF220 Rhif y Llun/ Dwg No. TM25/259/GA & TM25/265/GA Paratowyd gan/ Prepared by: LB Graddfa/ Scale @ A3 1:4,000 Gwiriwyd gan/ Checked by: DK Dyddiad/ Date 07/25 Adolygiad/ Revision PO3 Cymeradwywyd gan/ Approved by: DK
	Proiect/ Project ADOLYGIAD 20MYA 20MPH REVIEW	A473, Nant Celyn Roundabout, Church Village Bypass & Station Road, Church Village	