


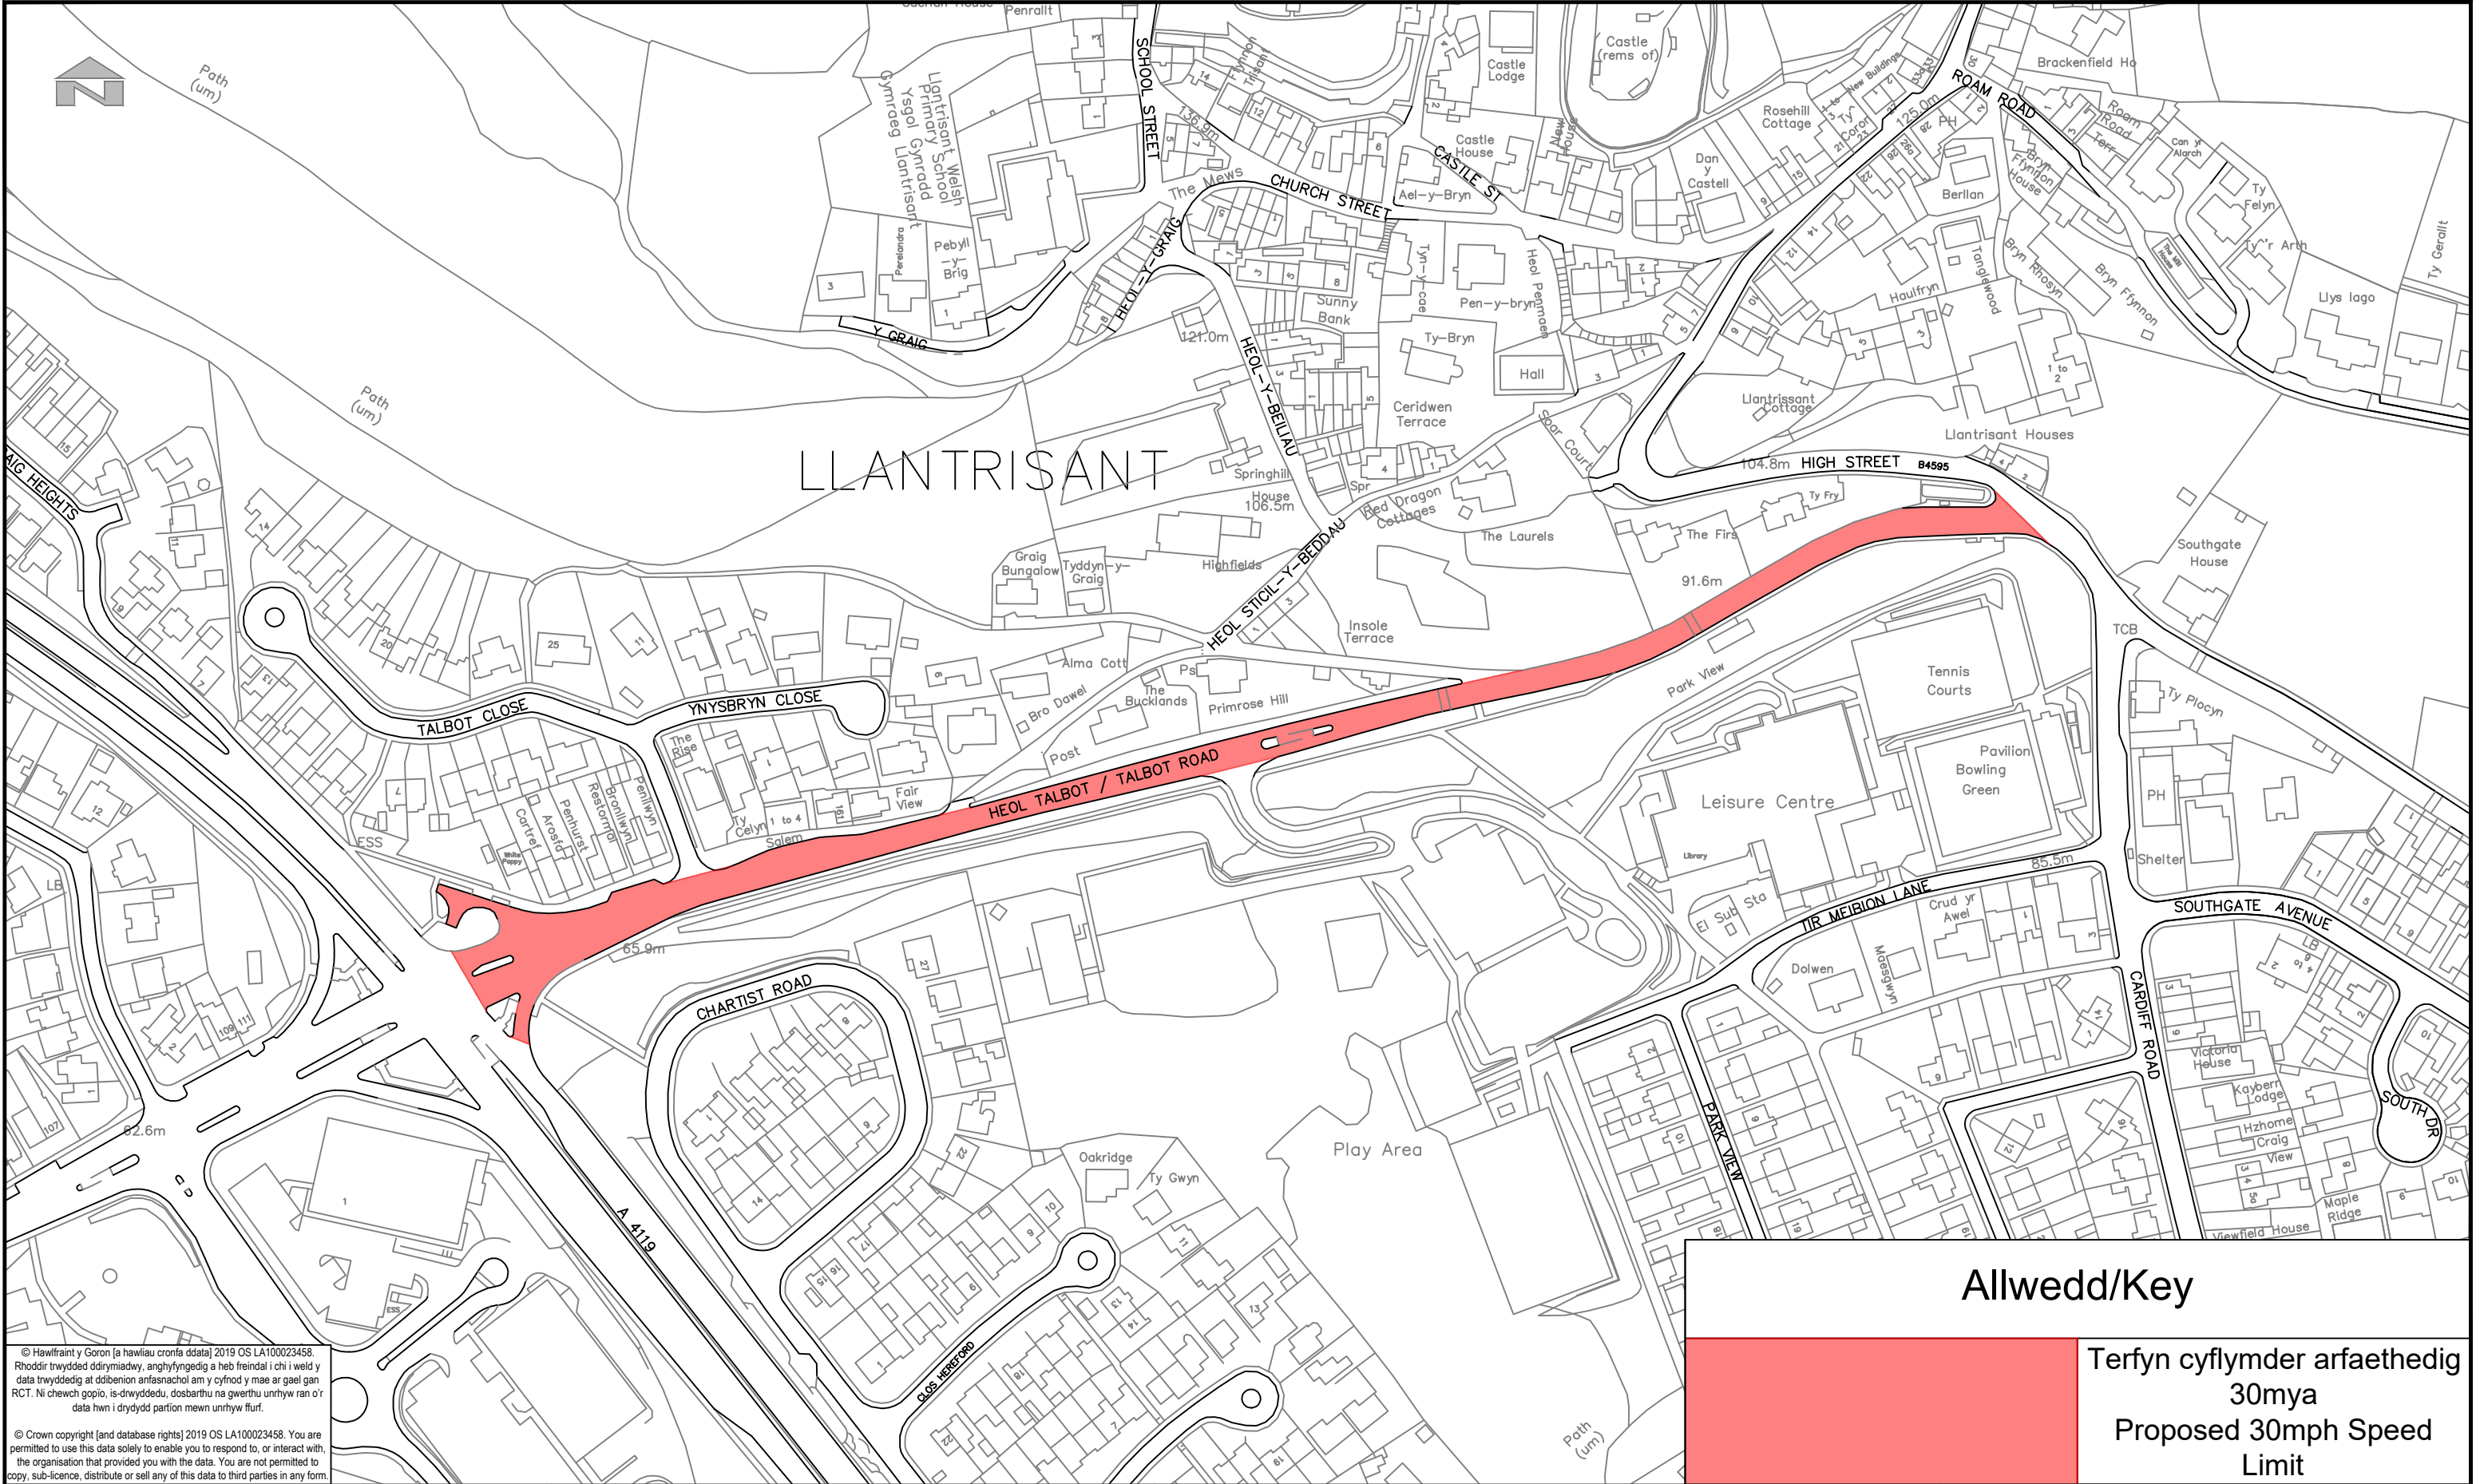

© Hawlfraint y Goron [and database rights] 2019 OS LA100023458. Rhoddir trwydded ddiwydiad, arghyfyngedig a heb freindal i chi i weld y data trwyddedig at ddibenion arfasnachol am y cyfnod y mae ar gael gan RCT. Ni cheiw gopïo, is-drwyddedu, dosbarthu na gwerthu unrhyw ran o'r data hwn i drydydd partion mewn unrhyw ffur.

© Crown copyright [and database rights] 2019 OS LA100023458. You are permitted to use this data solely to enable you to respond to, or interact with, the organisation that provided you with the data. You are not permitted to copy, sub-licence, distribute or sell any of this data to third parties in any form.

Allwedd/Key

Terfyn cyflymder arfaethedig
30mya
Proposed 30mph Speed
Limit

 RHONDDA CYNON TAF UNED RHEOLI TRAFFIG / TRAFFIC MANAGEMENT Ty Sardis/Sardis House, Heol Sardis/Sardis Road, Pontypridd, CF37 1DU Ffôn/Tel: 01443 425001 Ffacs/Fax: 01443 490414	RHONDDA CYNON TAF GWASANAETHAU RHENG-FLAEN RHONDDA CYNON TAF FRONTLINE SERVICES	Cleient/ Client CBS Rhondda Cynon Taf Rhondda Cynon Taf CBC Prosiect/ Project ADOLYGIAD 20MYA 20MPH REVIEW	Teitl y Llun/ Dwg Title Y B4595 Heol Talbot, Llantrisant B4595, Talbot Road, Llantrisant	Rhif y Prosiect/ Project No. IF220 Graddfa/ Scale @ A3 1:2000 Dyddiad/ Date 07/25 Rhif y Llun/ Dwg No. TM25/264/GA Adolygiad/ Revision P03 Paratowyd gan/ Prepared by: FH Gwiriwyd gan/ Checked by: IC Cymeradwywyd gan/ Approved by: DK