


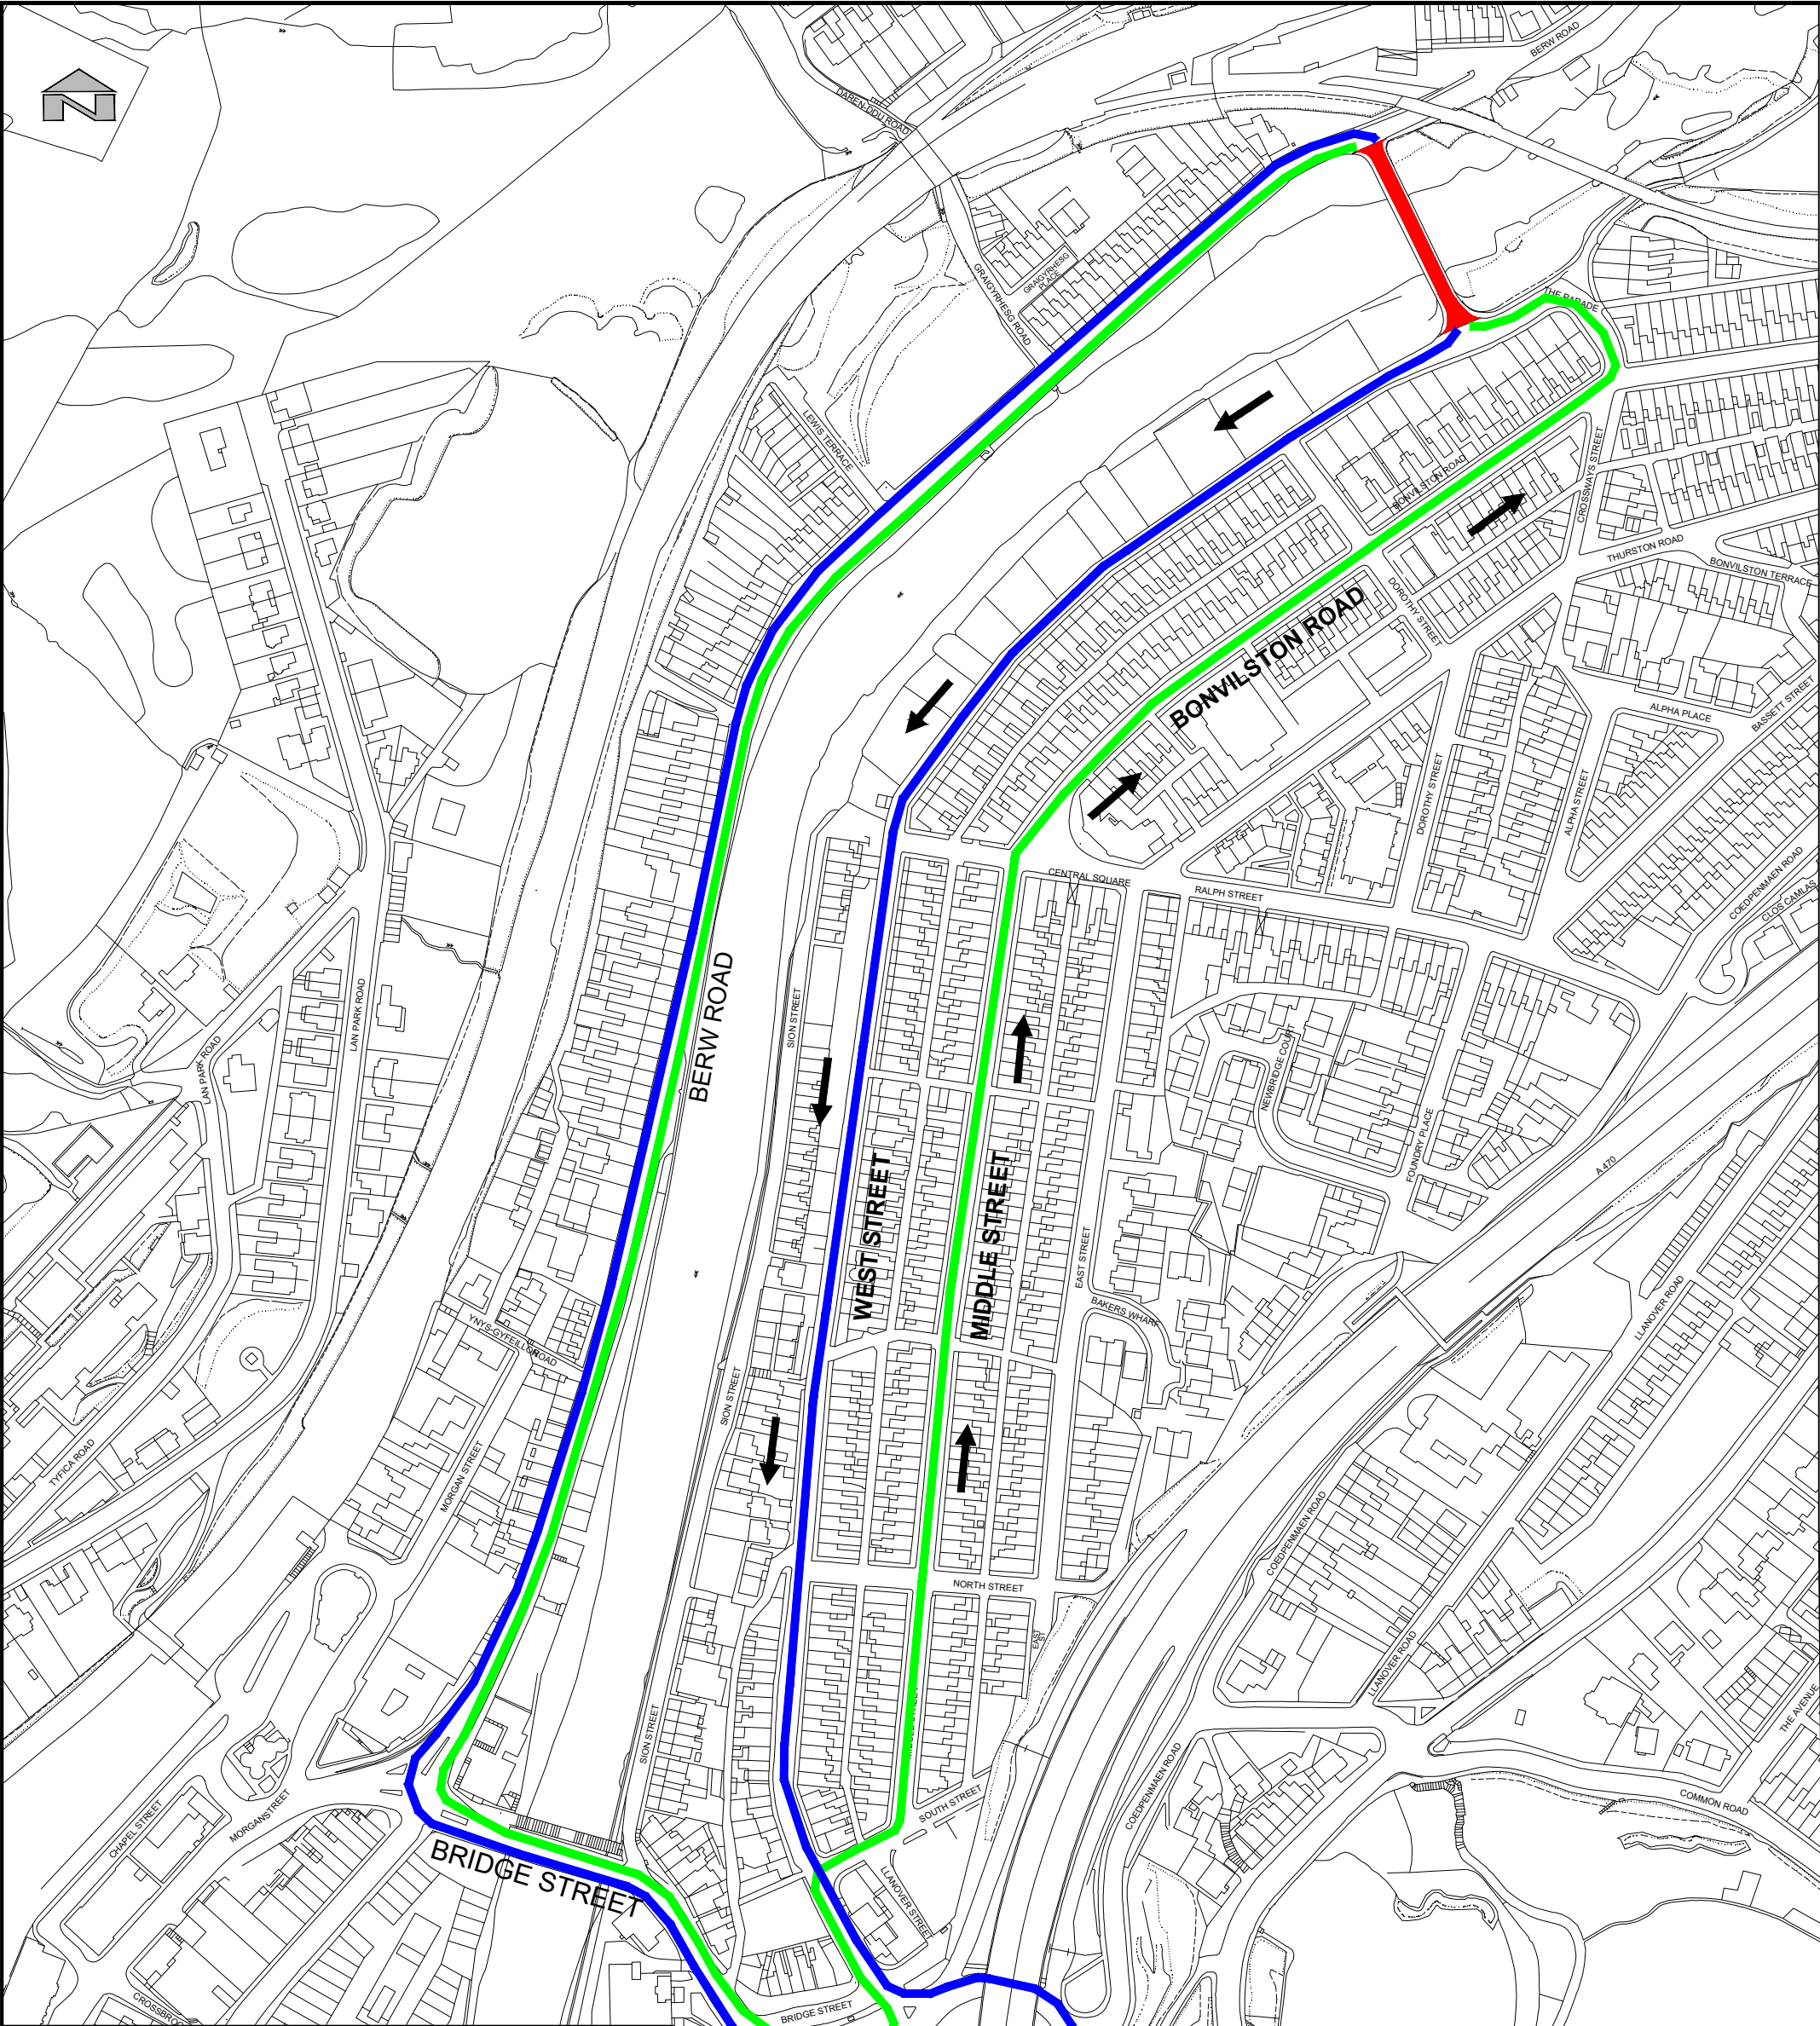

Allwedd/Key



Rhan o'r ffordd sy'n cau  
Section of Road to be Closed



Llwybr Amgen o ochr ddeheuol y cau  
Alternative Route from South side of closure



Llwybr Amgen o ochr ogleddol y cau  
Alternative Route from North side of closure

© Hawlfraint y Goron [a hawliau cronfa ddata] 2019 OS LA100023458.  
Rhoddir trwyddedig ddiymiadwy, anghyfngedig a heb freindal i chi i weld y  
data trwyddedig at ddibenion anfasnachol am y cyfnod y mae ar gael gan  
RCT. Ni cheiwch gopïo, is-dnyddedu, dosbarthu na gwerthu unrhyw ran o'r  
data hwn i drydydd partion mewn unrhyw ffur.

© Crown copyright [and database rights] 2019 OS LA100023458. You are  
permitted to use this data solely to enable you to respond to, or interact with,  
the organisation that provided you with the data. You are not permitted to  
copy, sub-licence, distribute or sell any of this data to third parties in any form.

Teitl y Llun/ Dwg Title

Gorchymyn Traffig (Dros Dro)  
/ Temporary Traffic Order  
Pont Heol Berw, Pontypridd  
Berw Road Bridge, Pontypridd

Manylion Adolygiad/Revision Details

Gan/By Dyddiad/Date Adolygiad/Revision

Rhif y Proiect/ Project No.  
T106

Graddfa/ Scale @ A3  
NTS

Dyddiad/ Date  
2025

Rhif y Llun/ Dwg No.  
T106-1973-1

Adolygiad/ Revision  
-

Paratowy gan/  
Prepared by:  
RM

Gwiriwyd gan/  
Checked by:  
CH

Cymeradwywyd gan/  
Approved by:  
DK



RHONDDA CYNON TAF  
GWASANAETHAU RHENG-FLAEN

RHONDDA CYNON TAF  
FRONTLINE SERVICES

UNED RHEOLI TRAFFIG / TRAFFIC MANAGEMENT  
Ty Sardis/Sardis House, Heol Sardis/Sardis Road, Pontypridd, CF37 1DU  
Ffôn/Tel: 01443 425001 Ffacs/Fax: 01443 490414