


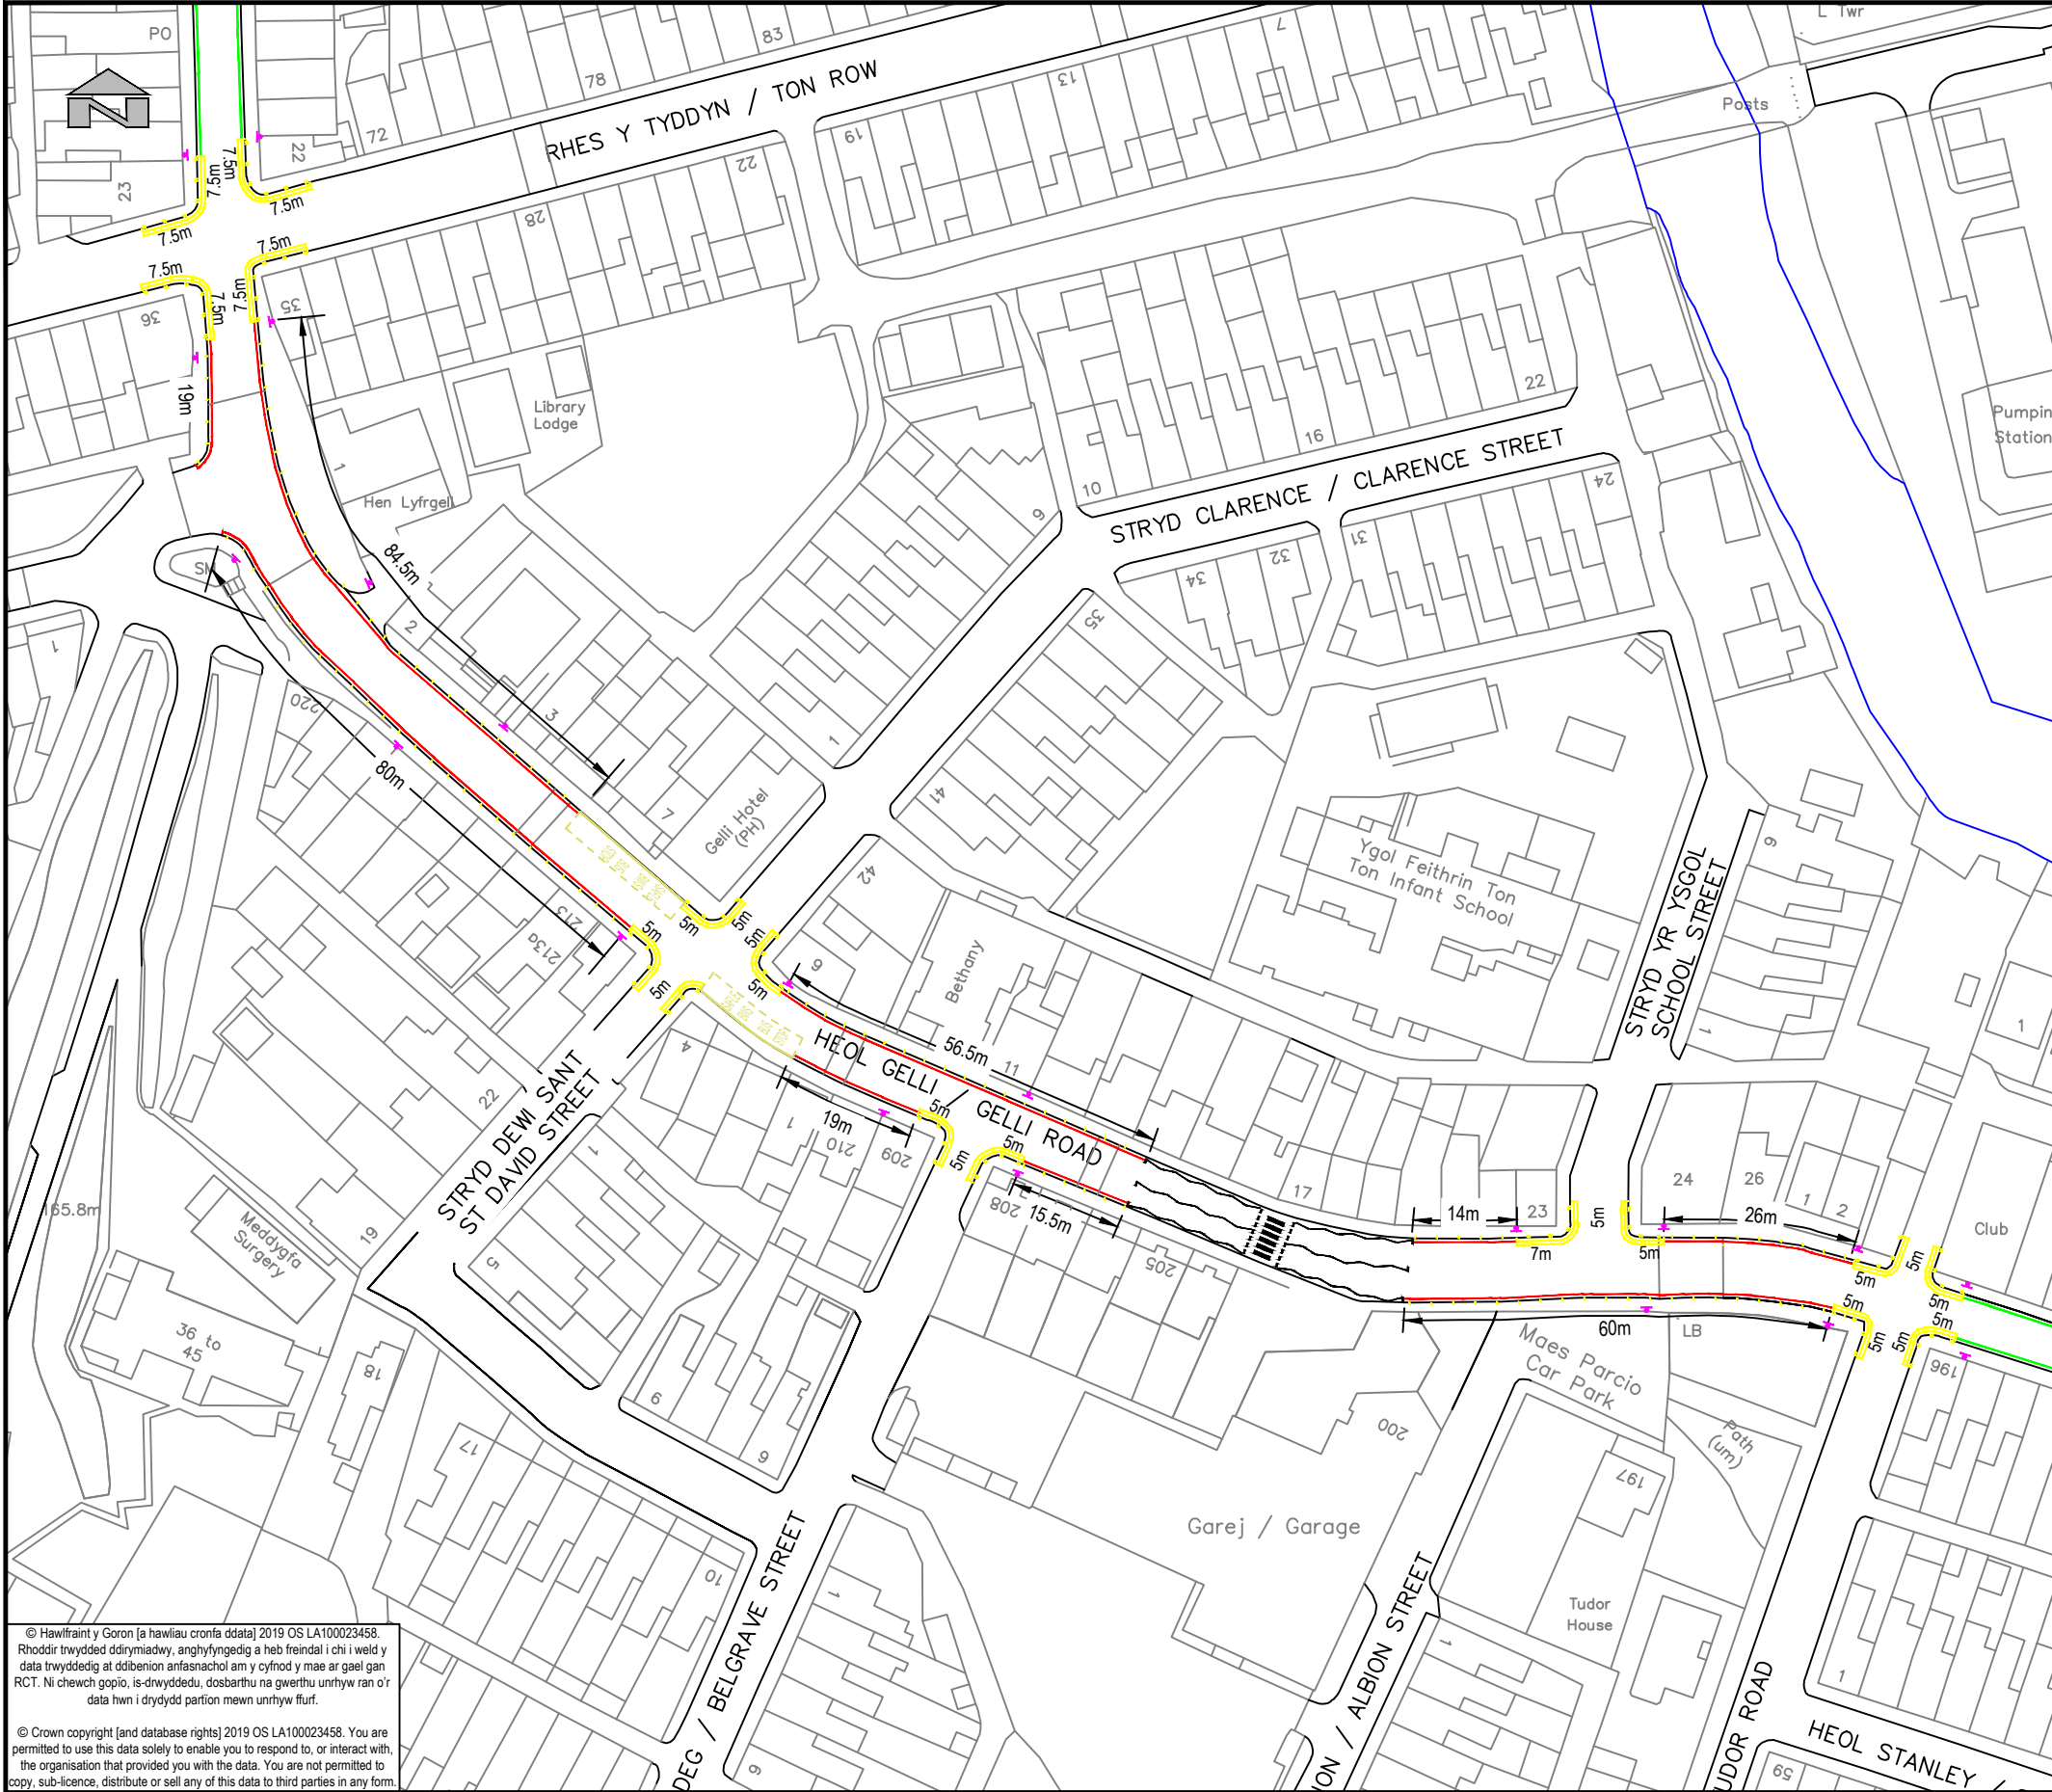

© Hawlfraint y Goron [and database rights] 2019 OS LA100023458. Rhoddir trwydded ddirymiad, anghyfyngedig a heb freindal i chi i weld y data trwyddedig at ddibenion arfasnachol am y cyfnod y mae ar gael gan RCT. Ni cheuch gopio, is-dwyddedu, dosbarthu na gwerthu unrhyw ran o'r data hwn i drydydd partion mewn unrhyw fflur.

© Crown copyright [and database rights] 2019 OS LA100023458. You are permitted to use this data solely to enable you to respond to, or interact with, the organisation that provided you with the data. You are not permitted to copy, sub-licence, distribute or sell any of this data to third parties in any form.

Allwedd/Key	
Llinellau Melyn Dwbl Arfaethedig Proposed Double Yellow Lines	
Gwahardd aros arfaethedig (Llinell Melyn Sengl) Proposed prohibition of waiting (Single Yellow Line) 8 am - 9:30 am & 2:30 pm - 6 pm	
Trefniadau Dim Llwytho Arfaethedig Proposed No Loading 8 am - 9:30 am & 2:30pm - 6 pm	
Trefniadau Dim Llwytho Ar Unrhyw Adeg Arfaethed Proposed No Loading At Any Time	
Cyfyngiadau Gwahardd Aros Presennol Existing Prohibition of Waiting Restrictions	
Safle Bws Presennol Existing Bus Stop	
Croesfan Bresennol i Gerddwyr Existing Pedestrian Crossing	
Arwyddion Arfaethedig Proposed Signage	

 RHONDDA CYNON TAF RHONDDA CYNON TAF GWASANAETHAU RHENG-FLAEN RHONDDA CYNON TAF FRONTLINE SERVICES UNED RHEOLI TRAFFIG / TRAFFIC MANAGEMENT Ty Sardis/Sardis House, Heol Sardis/Sardis Road, Pontypridd, CF37 1DU Ffôn/Tel: 01443 425001 Ffacs/Fax: 01443 490414	Cleient/ Client CBS Rhondda Cynon Taf Rhondda Cynon Taf CBC	Teitl y Llun/ Dwg Title B4223, Heol Gelli, Tonpentre / Gelli Road, Ton Pentre	Manylion Adolygiad/Revision Details Gan/By Dyddiad/Date Adolygiad/ Revision	
	Prosiect/ Project IF240 B4223, Heol Gelli / Gelli Road, Ton Pentre	Diwygiad i Gyfyngiadau Aros Amendment to Waiting Restrictions Cynllun Ymgynghori Anffurfiol Informal Consultation Plan	Rhif y Prosiect/ Project No. Graddfa/ Scale @ A3 Dyddiad/ Date IF240 1:1000 04-25	
			Rhif y Llun/ Dwg No. Adolygiad/ Revision TM24/367/IC P01	
			Paratowyd gan/ Prepared by: Gwiriwyd gan/ Checked by: Cymeradwywyd gan/ Approved by: IC DK DK	