


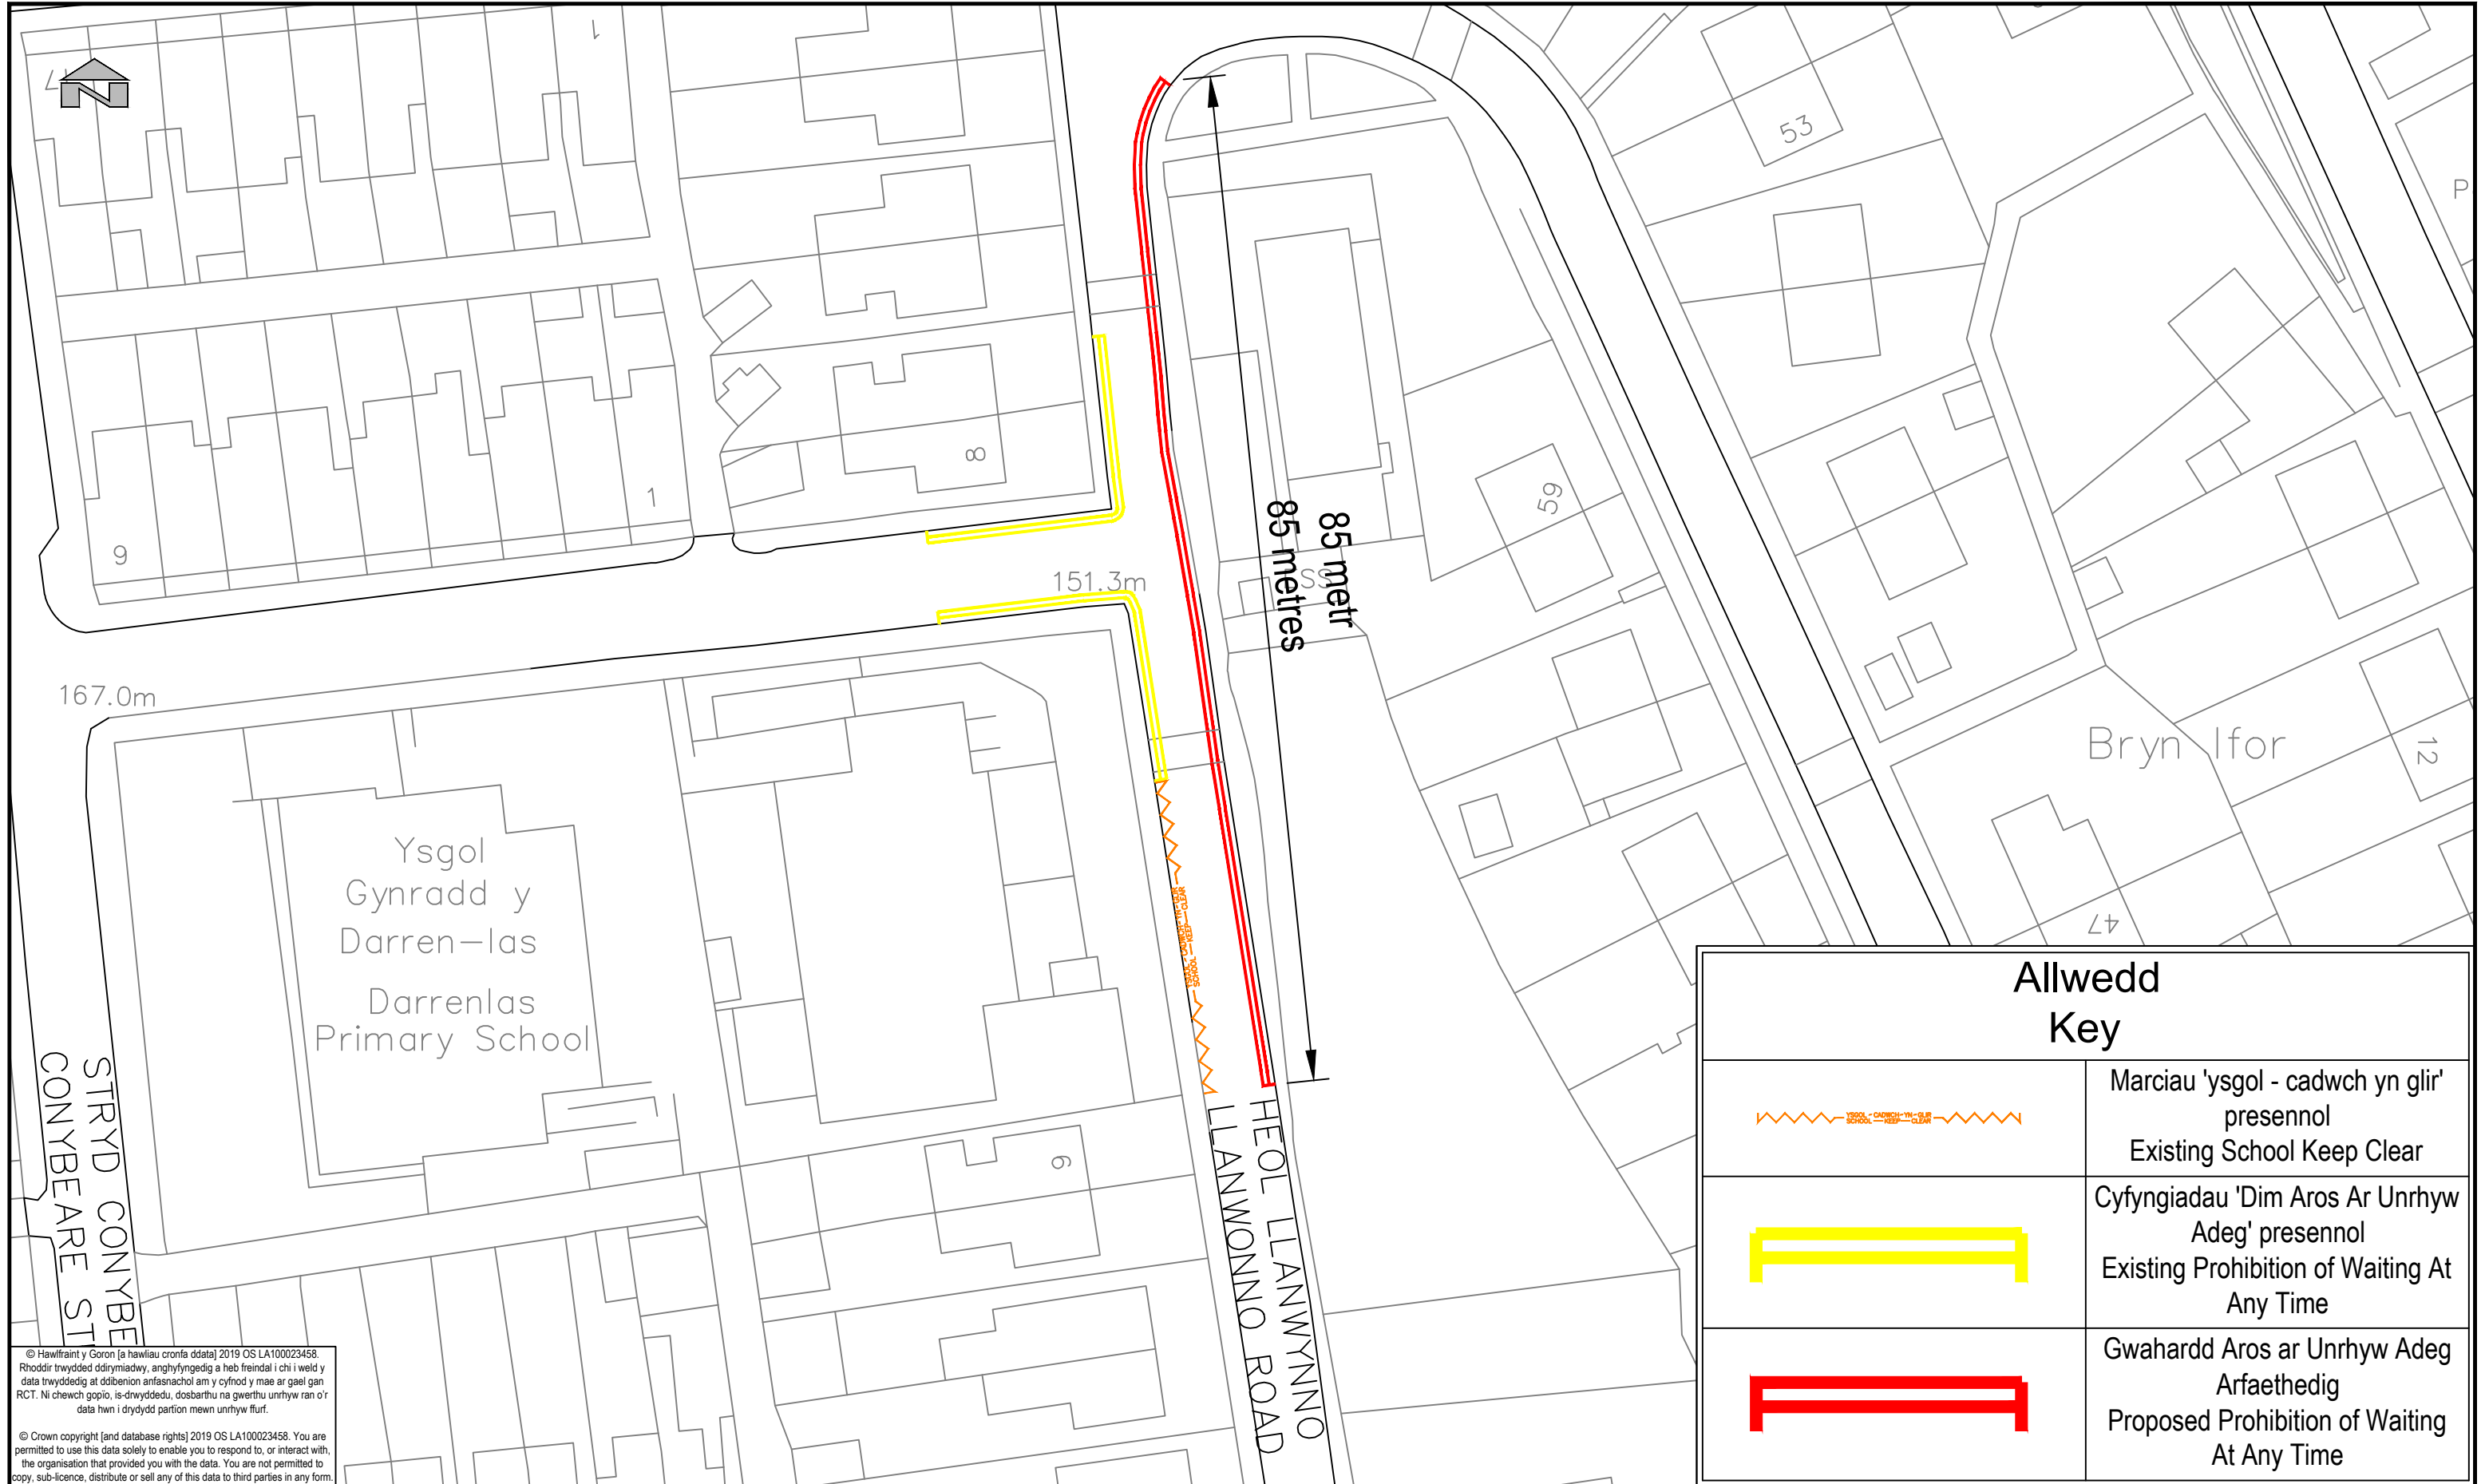

Allwedd Key	
	Marciau 'ysgol - cadwch yn glir' presennol Existing School Keep Clear
	Cyfyngiadau 'Dim Aros Ar Unrhyw Adeg' presennol Existing Prohibition of Waiting At Any Time
	Gwahardd Aros ar Unrhyw Adeg Arfaethedig Proposed Prohibition of Waiting At Any Time

© Hawlfraint y Goron [a hawliau cronfa ddata] 2019 OS LA100023458.
Rhoddir trwydded ddrymiadwy, arghyfyngedig a heb freindal i chi i weld y
data trwyddedig at ddibenion arfasnachol am y cyfnod y mae ar gael gan
RCT. Ni chewch gopio, is-drwyddedu, dosbarthu na gwerthu unrhyw ran o'r
data hwn i drydydd partion mewn unrhyw ffurf.

© Crown copyright [and database rights] 2019 OS LA100023458. You are
permitted to use this data solely to enable you to respond to, or interact with,
the organisation that provided you with the data. You are not permitted to
copy, sub-licence, distribute or sell any of this data to third parties in any form.

 RHONDDA CYNON TAF GWASANAETHAU RHENG-FLAEN RHONDDA CYNON TAF FRONTLINE SERVICES UNED RHEOLI TRAFFIG / TRAFFIC MANAGEMENT Ty Sardis/Sardis House, Heol Sardis/Sardis Road, Pontypridd, CF37 1DU Ffôn/Tel: 01443 425001 Ffacs/Fax: 01443 490414	Cleient/ Client CBS Rhondda Cynon Taf Rhondda Cynon Taf CBC	Teitl y Llun/ Dwg Title Heol Llanwynno, Aberpennar Llanwonno Road, Mountain Ash	Manylion Adolygiad/Revision Details Gan/By Dyddiad/Date Adolygiad/Revision		
	Prosiect/ Project IF238	Heol Llanwynno, Aberpennar Llanwonno Road, Mountain Ash	Rhif y Proiect/ Project No. IF238	Graddfa/ Scale @ A3 1:500	Dyddiad/ Date 10-24
	Heol Llanwynno, Aberpennar Llanwonno Road, Mountain Ash	Gwahardd Aros ar Unrhyw Adeg Arfaethedig Proposed Prohibition of Waiting at Any Time	Rhif y Llun/ Dwg No. TM24/310/PN	Adolygiad/ Revision P01	
			Paratowyd gan/ Prepared by: IC	Gwiriwyd gan/ Checked by: DK	Cymeradwywyd gan/ Approved by: DK