


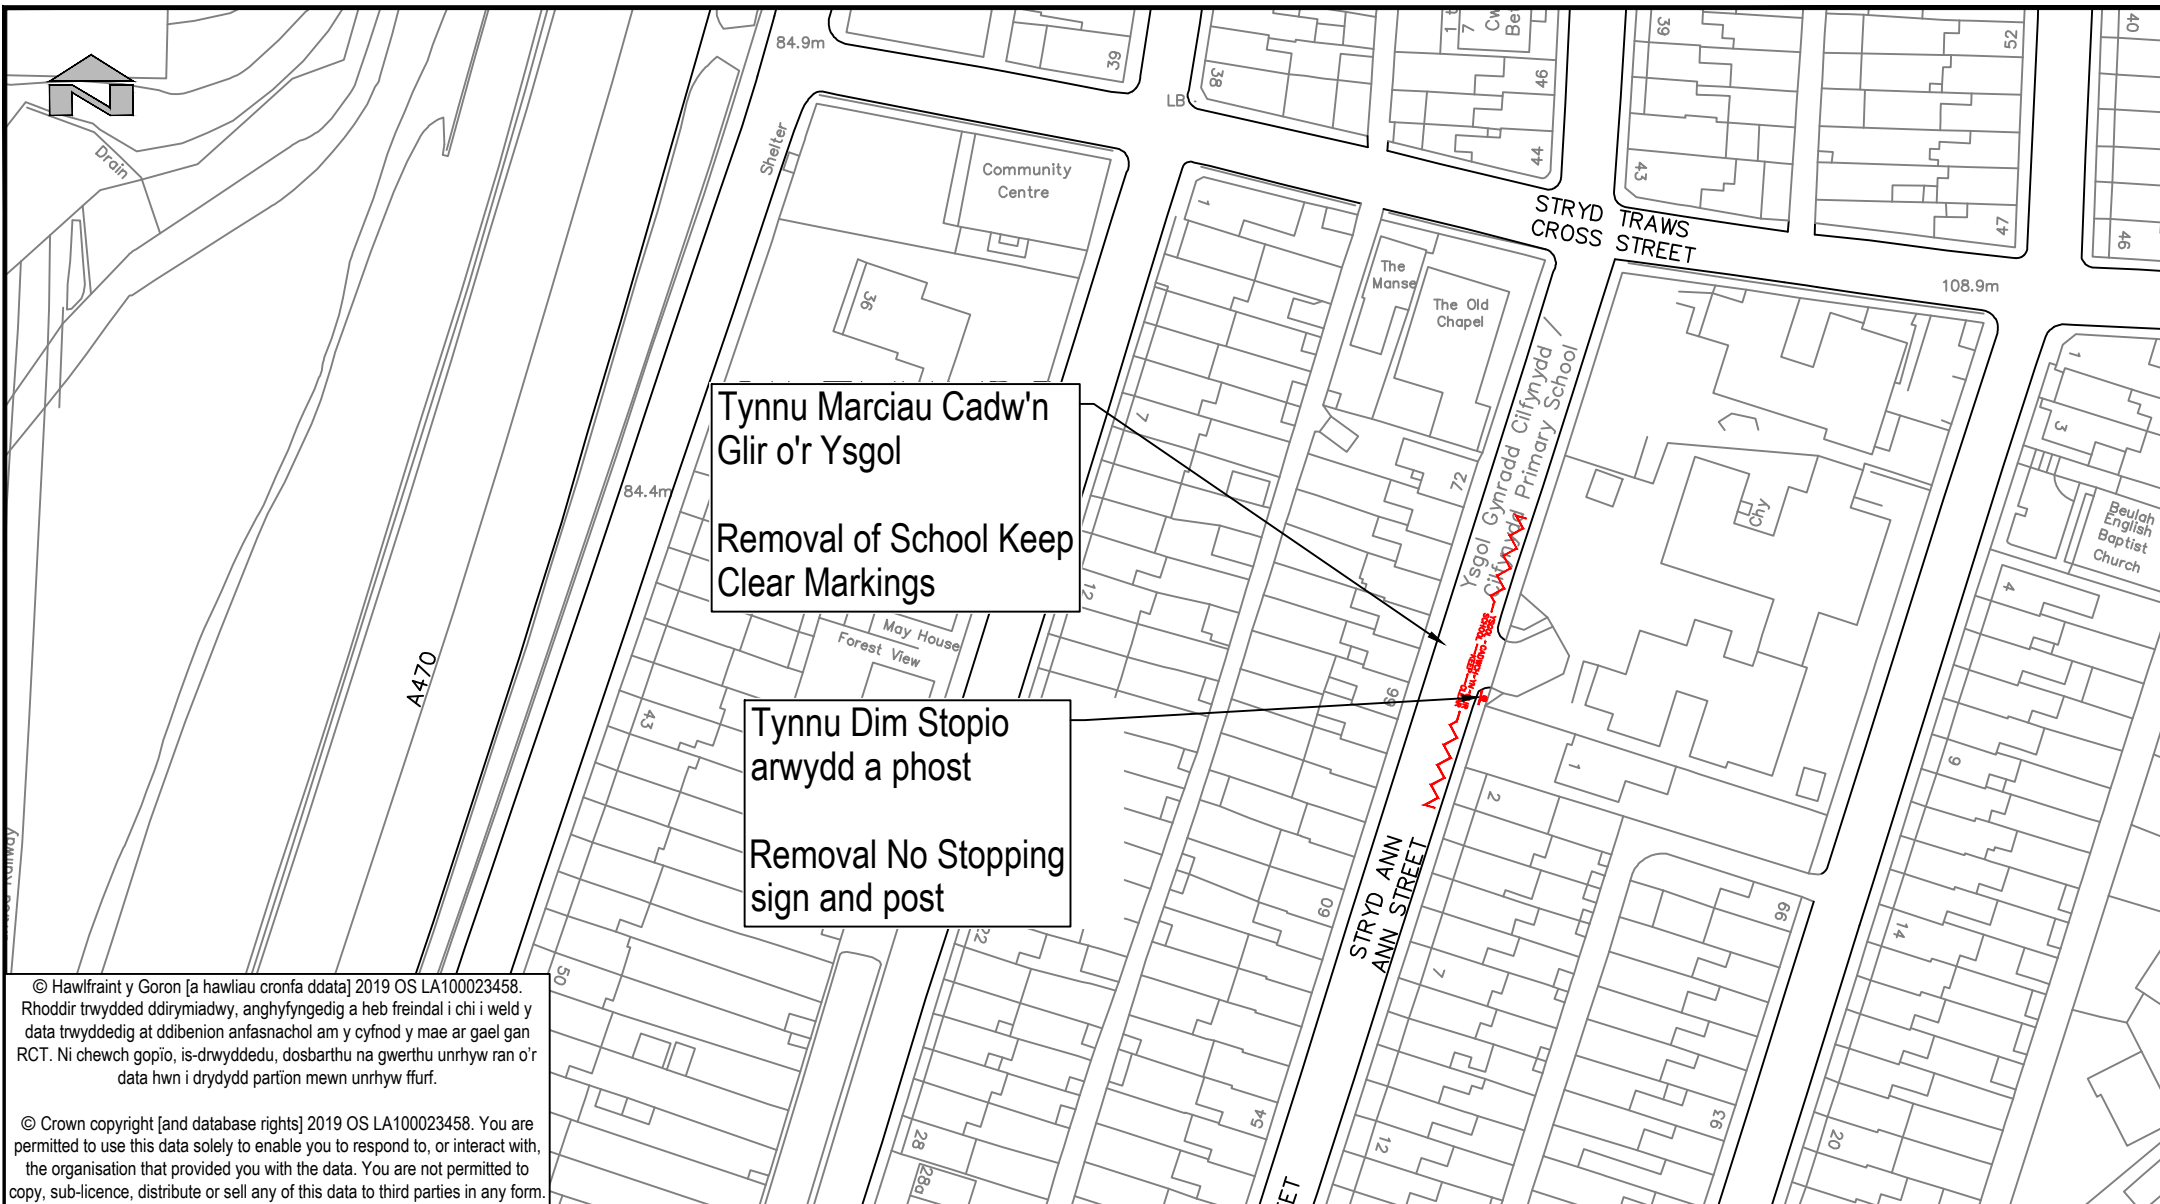

RHONDDA CYNON TAF
GWASANAETHAU RHENG-FLAEN

RHONDDA CYNON TAF
FRONTLINE SERVICES

UNED RHEOLI TRAFFIG / TRAFFIC MANAGEMENT
Ty Sardis/Sardis House, Heol Sardis/Sardis Road, Pontypridd, CF37 1DU
Ffôn/Tel: 01443 425001 Ffacs/Fax: 01443 490414

Cleient/ Client

CBS Rhondda Cynon Taf CBC

Prosiect/ Project

**Tynnu Marciau Cadw'n Glir o'r Ysgol
Removal of School Keep Clear Markings**

Teitl y Llun/ Dwg Title

**Ysgol Gynradd Clifynydd
Clifynydd Primary School**

Manylion Adolygiad/Revision Details

Gan/By Dyddiad/Date Adolygiad/
Revision

Rhif y Prosiect/ Project No.

IF259

Graddfa/ Scale @ A4

1:1000

Dyddiad/ Date

05/26

Rhif y Llun/ Dwg No.

TM25/245/PN

Adolygiad/ Revision

P01

Paratowyd gan/ Prepared by:

FH

Gwiriwyd gan/ Checked by

TO

Cymeradwywyd gan/Approved by:

DK