


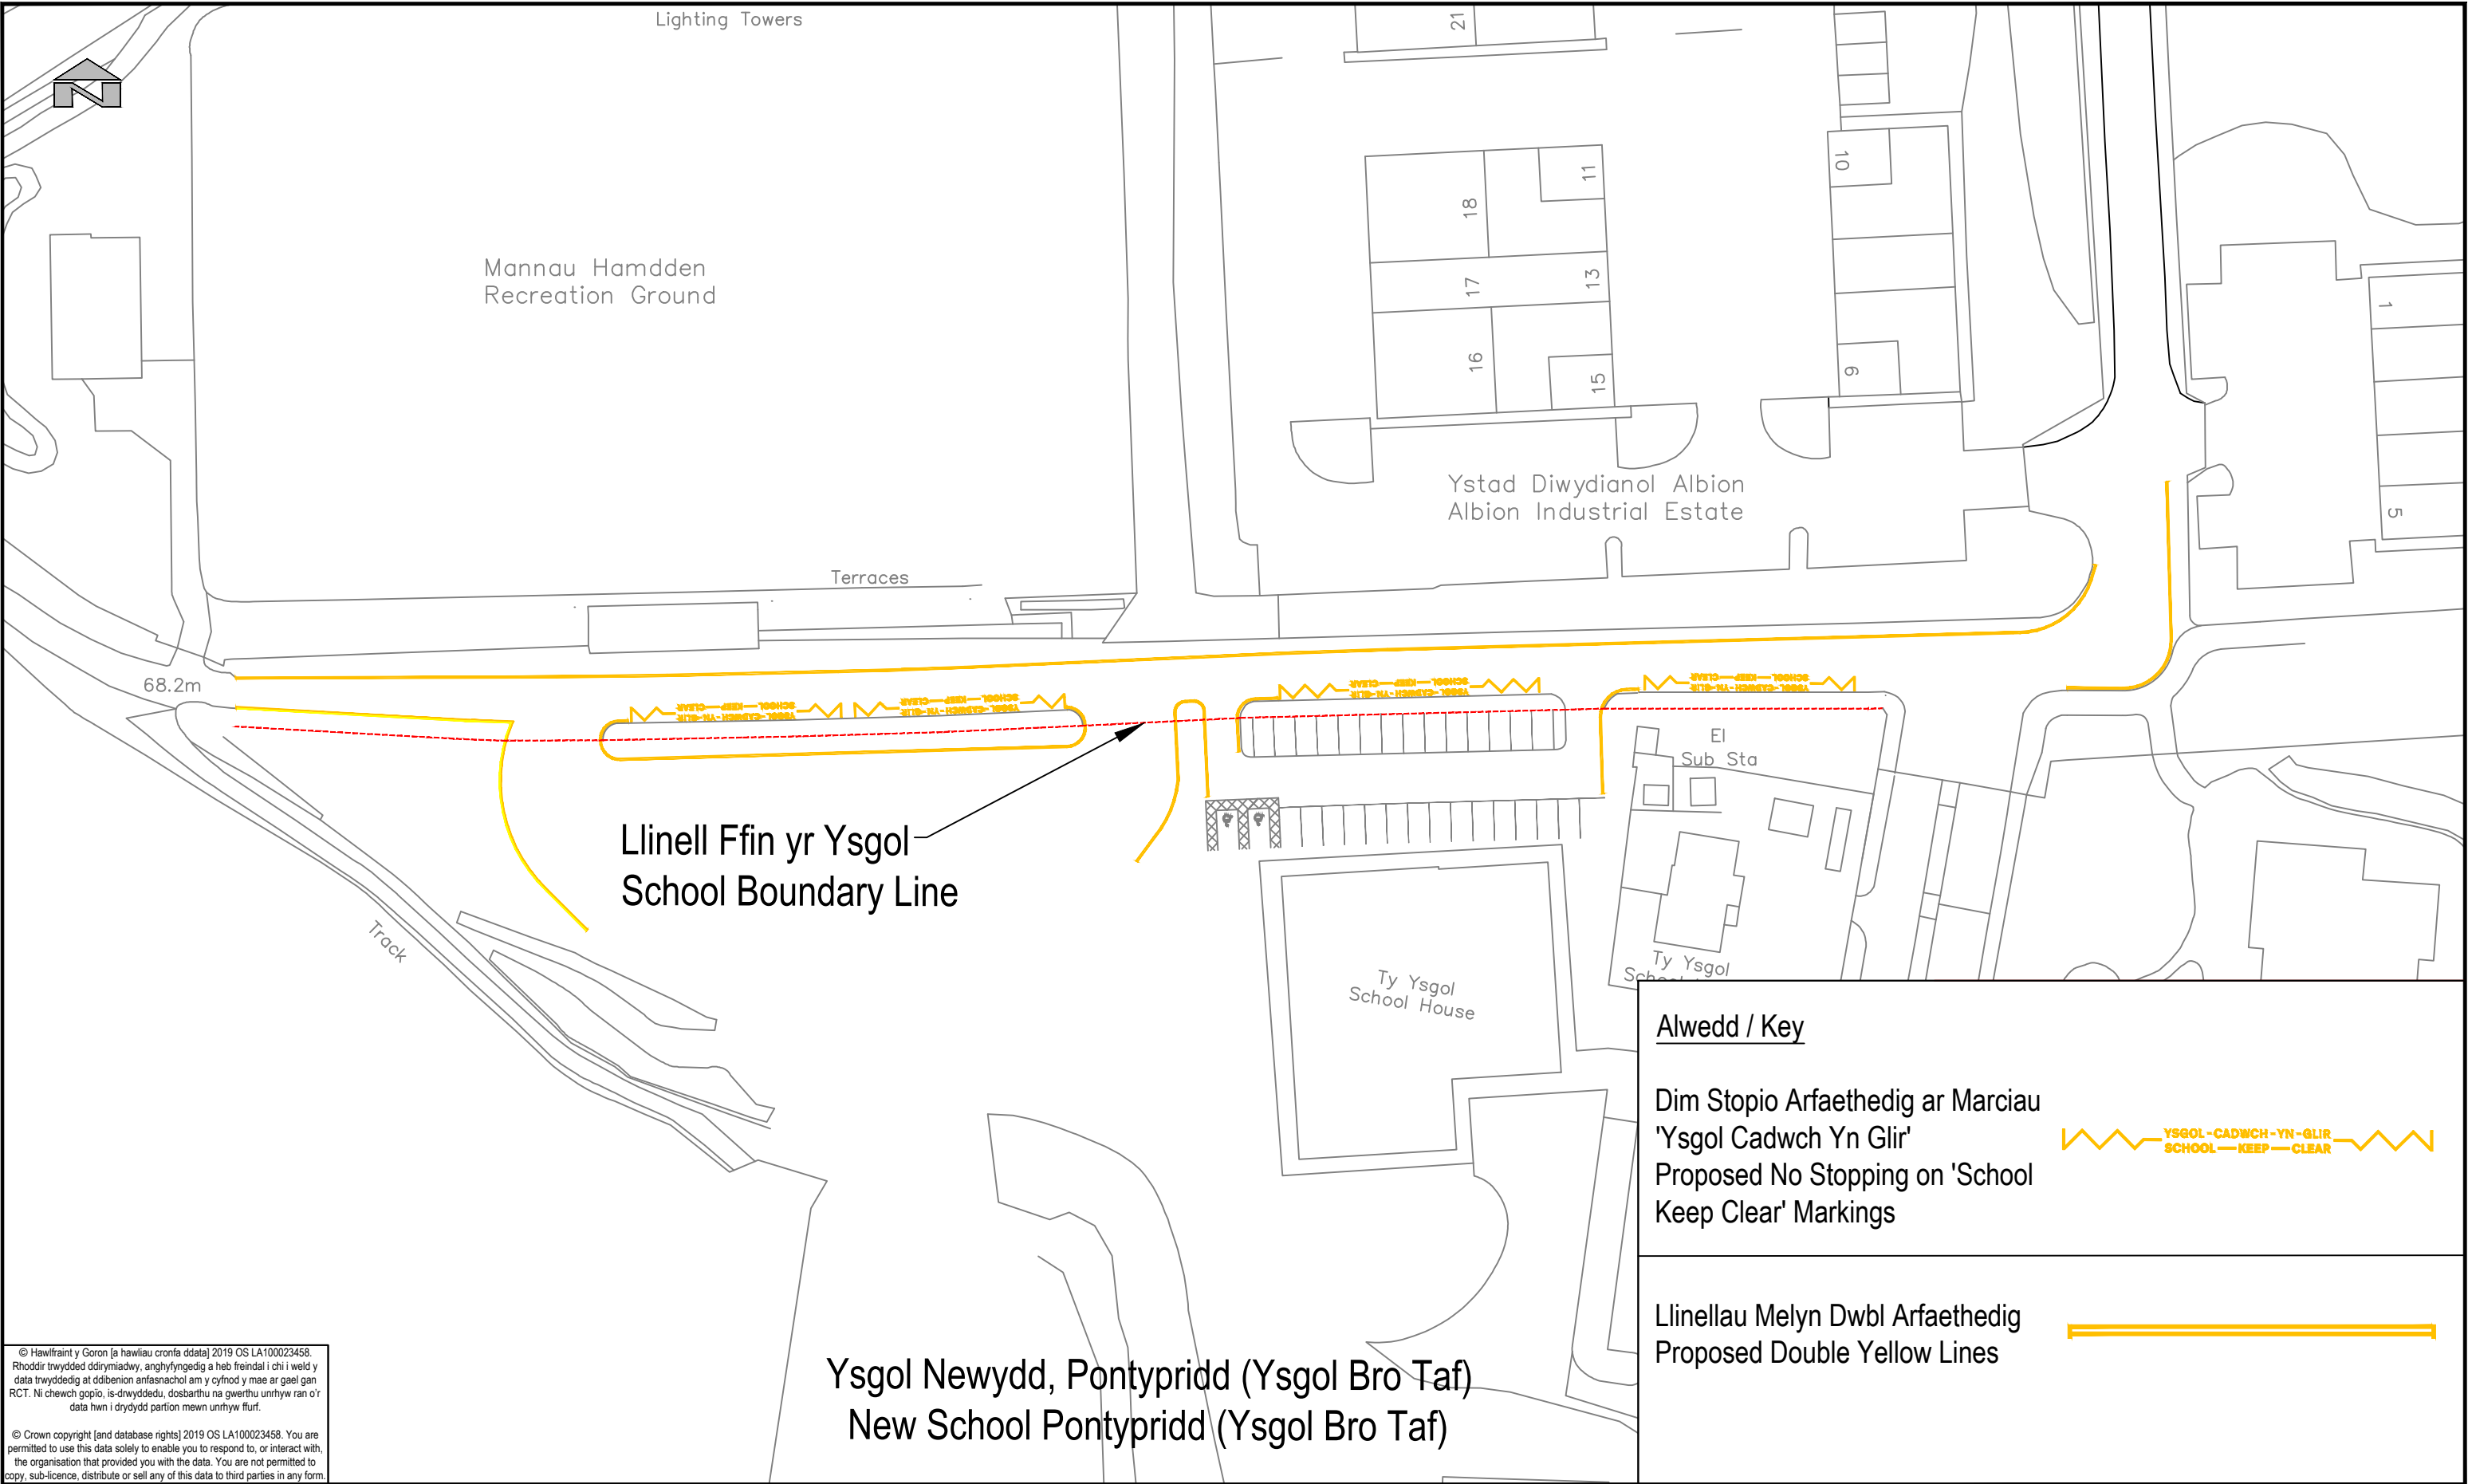

© Hawlfraint y Goron [a hawliau cronfa ddata] 2019 OS LA100023458. Rhoddir trwydded ddrymiadwy, anghyfyngedig a heb freindal i chi i weld y data trwyddedig at ddibenion arfasnachol am y cyfnod y mae ar gael gan RCT. Ni chewch gopïo, is-drwyddedu, dosbarthu na gwerthu unrhyw ran o'r data hwn i drydydd partion mewn unrhyw ffurf.

© Crown copyright [and database rights] 2019 OS LA100023458. You are permitted to use this data solely to enable you to respond to, or interact with, the organisation that provided you with the data. You are not permitted to copy, sub-licence, distribute or sell any of this data to third parties in any form.

Alwedd / Key

Dim Stopio Arfaethedig ar Marciau
'Ysgol Cadwch Yn Glir'
Proposed No Stopping on 'School
Keep Clear' Markings



Llinellau Melyn Dwbl Arfaethedig
Proposed Double Yellow Lines





RHONDDA CYNON TAF
GWASANAETHAU RHENG-FLAEN

RHONDDA CYNON TAF
FRONTLINE SERVICES

UNED RHEOLI TRAFFIG / TRAFFIC MANAGEMENT

Ty Sardis/Sardis House, Heol Sardis/Sardis Road, Pontypridd, CF37 1DU

Ffôn/Tel: 01443 425001 Ffacs/Fax: 01443 490414

Cleient/
Client

CBS Rhondda Cynon Taf | Rhondda Cynon Taf CBC

Prosiect/ Project

Cyfyngiadau Aros Arfaethedig
Proposed Waiting Restrictions

Teitl y Llun/ Dwg
Title

Ysgol Newydd, Pontypridd (Ysgol Bro Taf)
New School, Pontypridd (Ysgol Bro Taf)

Manylion Adolygiad/Revision Details		Gan/By Dyddiad/Date Adolygiad/Revision
Rhif y Prosiect/ Project No.	Graddfa/ Scale @ A3	Dyddiad/ Date
IF259	1:1,000	27/11/25
Rhif y Llun/ Dwg No.	Adolygiad/ Revision	
TM25/314/PN	P01	
Paratowyd gan/ Prepared by:	Gwiriwyd gan/ Checked by:	Cymeradwywyd gan/ Approved by:
TO	IC	DK