
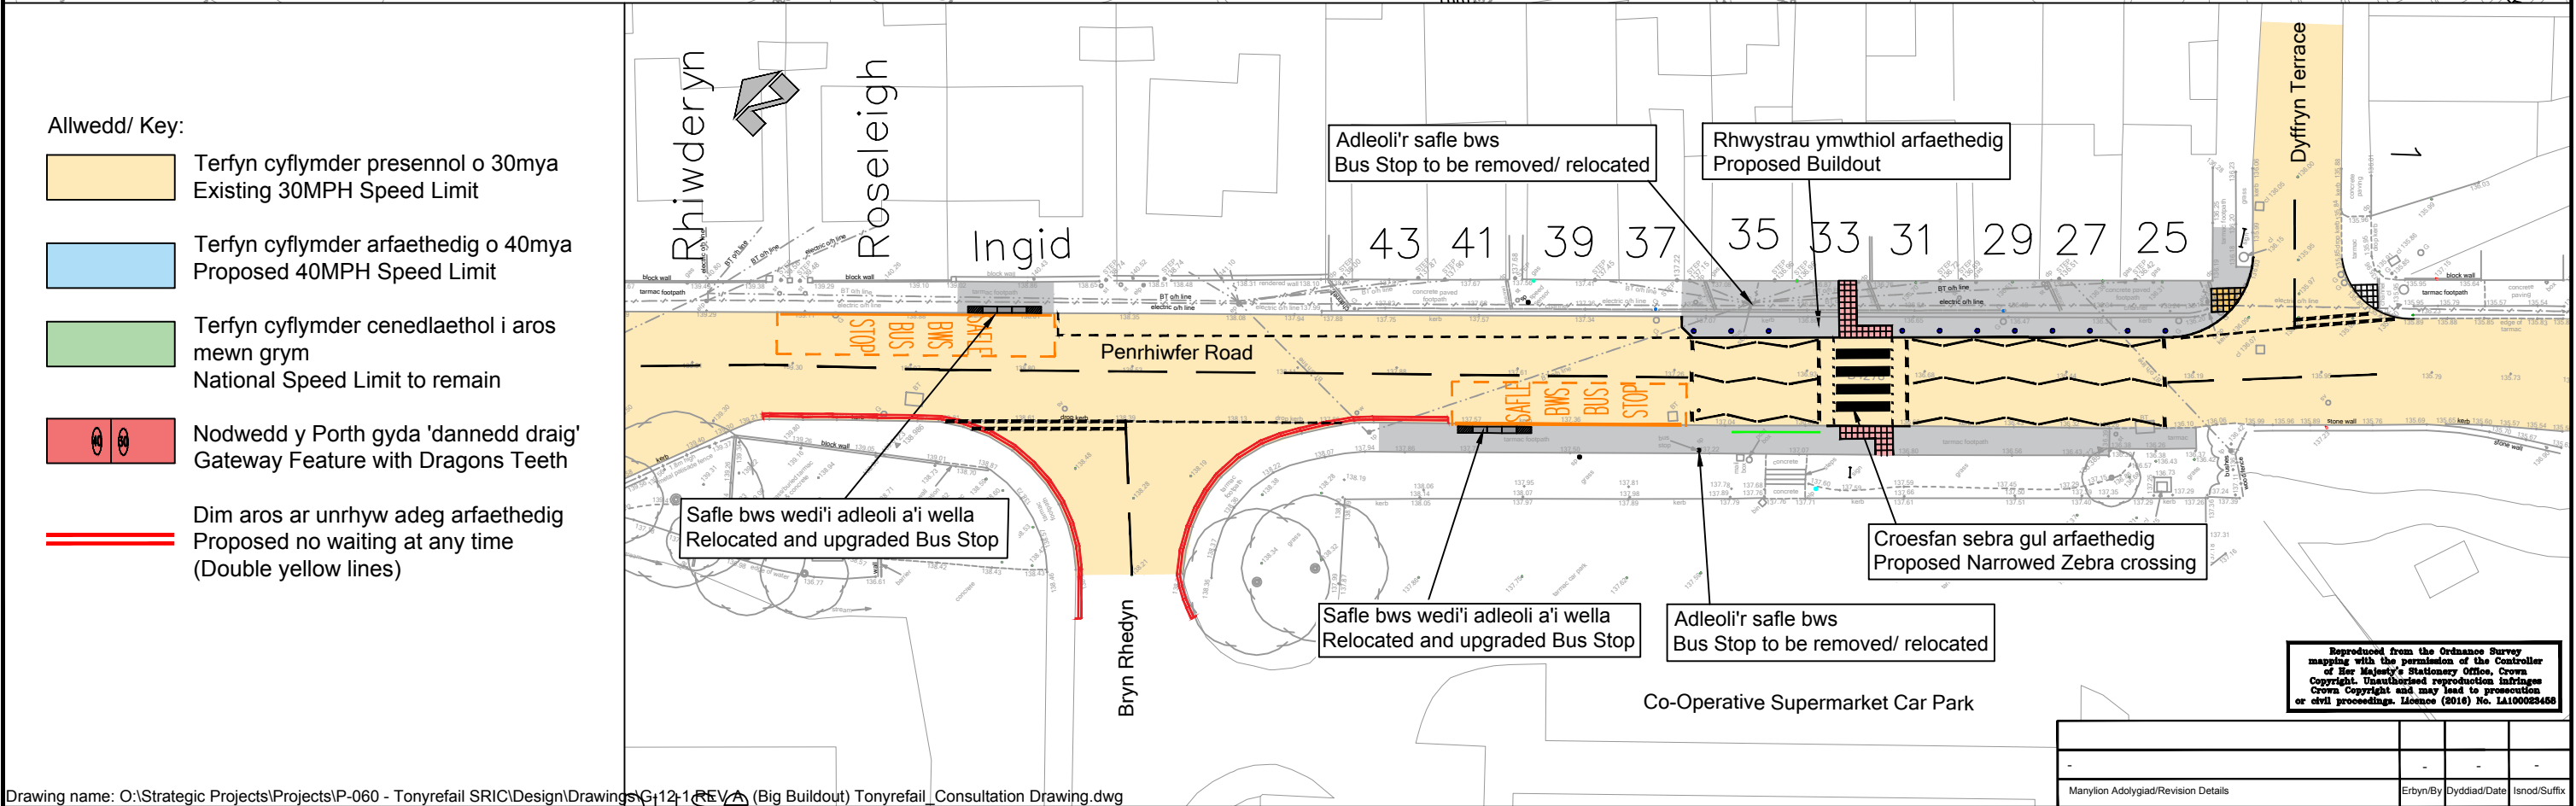


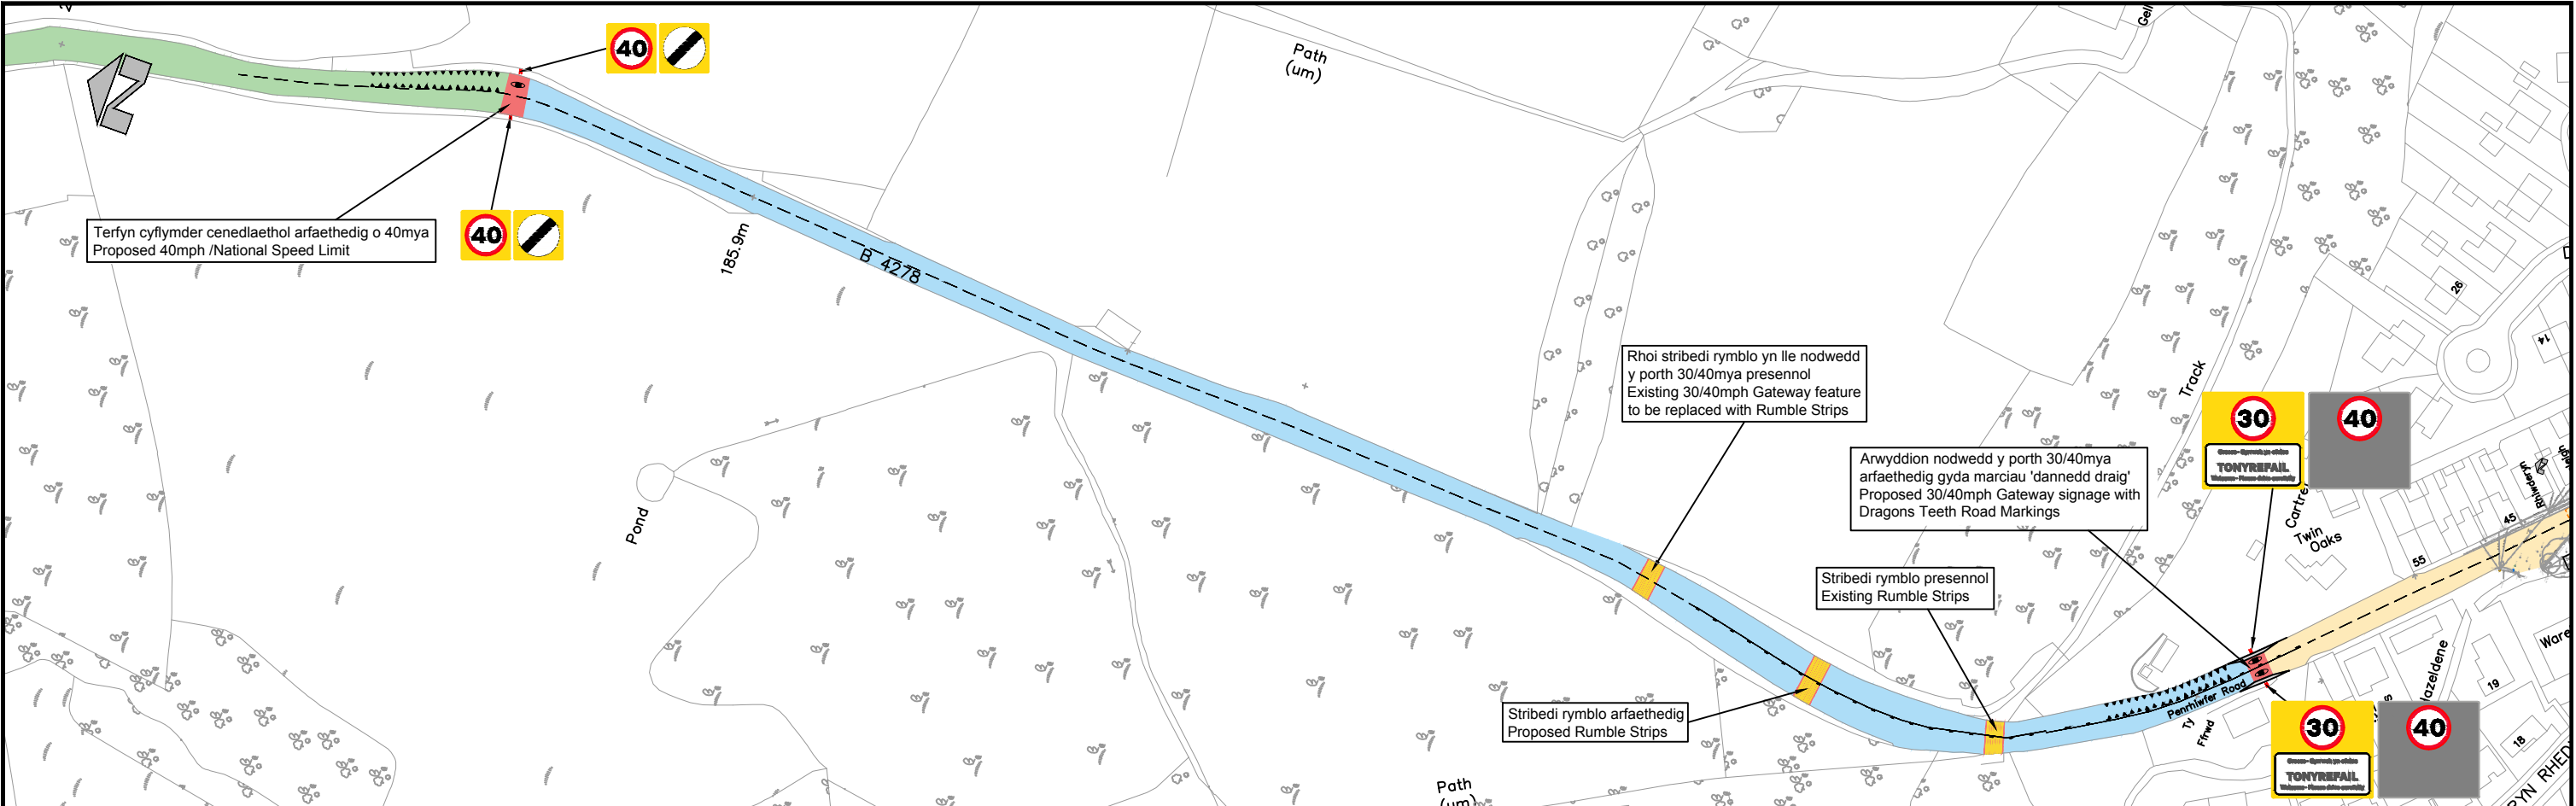

Drawing name: O:\Strategic Projects\Projects\P-060 - Tonyrefail SRIC\Design\Drawings\G-12-1 REV A (Big Buildout) Tonyrefail Consultation Drawing.dwg

 GWASANAETHAU CORFFORAETHOL A RHENG-FLAEN RHONDDA CYNON TAF PRIFYRDD A GOFAL Y STRYDOEDD	PROSIECTAU STRATEGOL/STRATEGIC PROJECTS Ty Sardis/Sardis House, Heol Sardis/Sardis Road, Pontypridd, CF37 1DU Tel/Ffon: 01443 425001 Fax/Ffacs: 01443 490414 RHONDDA CYNON TAF CORPORATE AND FRONTLINE SERVICES HIGHWAYS AND STREETCARE	Cleient/Client RHONDDA CYNON TAF CBC	Prosiect/Project LLWYBRAU DIOGEL YN Y GYMUNED TONYREFAIL SRIC	Teitl y Llun/Dwg Title LLUN HYSBYSIAD CYHOEDDUS PUBLIC NOTICE DRAWING	Manylion Adolygiad/Revision Details			Erbyn/By	Dyddiad/Date	Isnod/Suffix
					Rhif y Swydd/Job No.	P060	Rhif y Llun/Dwg No.	G-12-4	Adolygiad/Revision	-
					Graddfa/Scale	1:500/1250	Dyddiad/Date	June 2018	Dimensiyanau'r Fframm mm/Frame Dimensions mm (A3) 398x287	
					Paratowyd gan/Prepared by	S Beaumont	Darlunwyd gan/Drawn by	S Beaumont	Gwiriwyd gan/Checked by	DRAFT