


Twmpath Pen Gwastad Lied Llawn - 7500 wide. Nid unrhyw uwch na 100mm  
 Full Width Flat Top Hump - 7500mm wide. no higher than 100mm

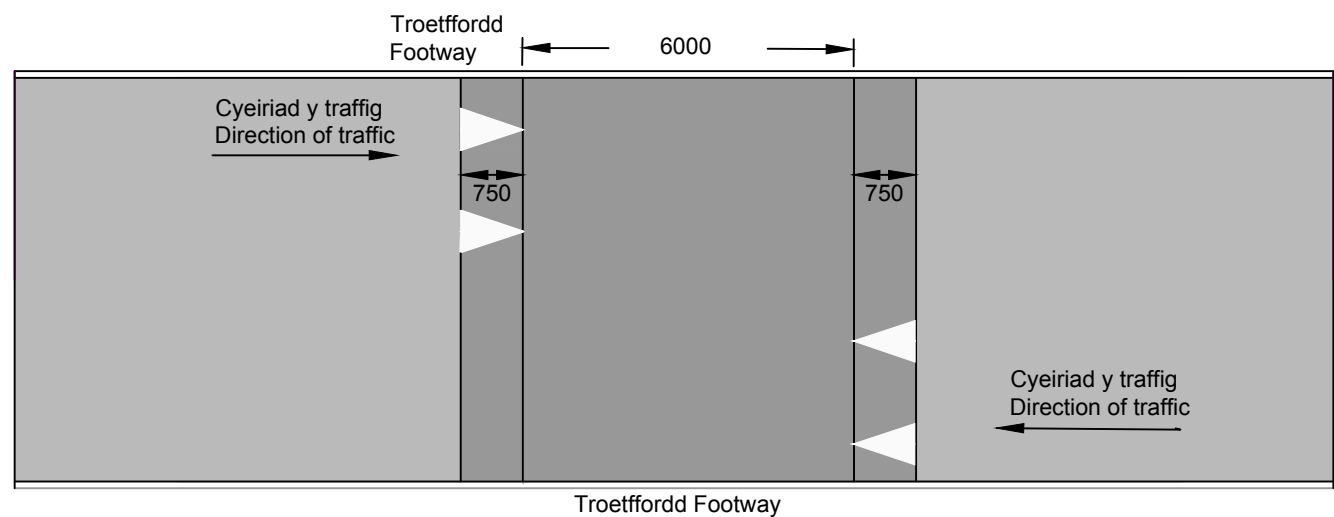

Scale NTS

Drawing name: O:\Strategic Projects\MBU Programme 18-19\1. P100 - B4275 - Park View Terrace, Abercwmboi - Raised zebra crossing\G-12-1 Abercwmboi\_Public Notice.dwg

<p>PROSIECTAU STRATEGOL/STRATEGIC PROJECTS          Ty Sardis/Sardis House,          Heol Sardis/Sardis Road,          Pontypridd, CF37 1DU</p> <p>Ffon/Tel: 01443 425001          Ffacs/Fax: 01443 490414</p> <p>RHONDDA CYNON TAF          CORPORATE AND FRONTLINE          SERVICES          HIGHWAYS AND STREETCARE</p>	<p>Cleient/Client</p> <p><b>RHONDDA CYNON TAF CBC</b></p>	<p>Prosiect/Project</p> <p><b>CROESFAN SEBRA WEDI'I          CHODI ARFAETHEDIG          PROPOSED RAISED ZEBRA CROSSING          PARK VIEW TERRACE, ABERCWMBOI</b></p>	<p>Teitl y Llun/Dwg Title</p> <p><b>LLUN HYSBYSIAD CYHOEDDUS          PUBLIC NOTICE DRAWING</b></p>	<p>Manylion Adolygiad/Revision Details</p>	<p>Erbyn/By</p>	<p>Dyddiad/Date</p>	<p>Isnod/Suffix</p>
				<p>Rhif y Swydd/Job No.</p> <p>-</p>	<p>Rhif y Llun/Dwg No.</p> <p>G-12-1</p>	<p>Adolygiad/Revision</p> <p>-</p>	
				<p>Graddfa/Scale</p> <p>1:200</p>	<p>Dyddiad/Date</p> <p>22/6/2018</p>	<p>Dimensiyanau'r Ffram          mm/Frame Dimensions mm          (A3) 398x287</p>	
				<p>Paratowyd gan/Prepared by</p> <p>S Beaumont</p>	<p>Darluniwyd gan/Drawn by</p> <p>S Beaumont</p>	<p>Gwiriwyd gan/Checked by</p> <p>DRAFT</p>	