


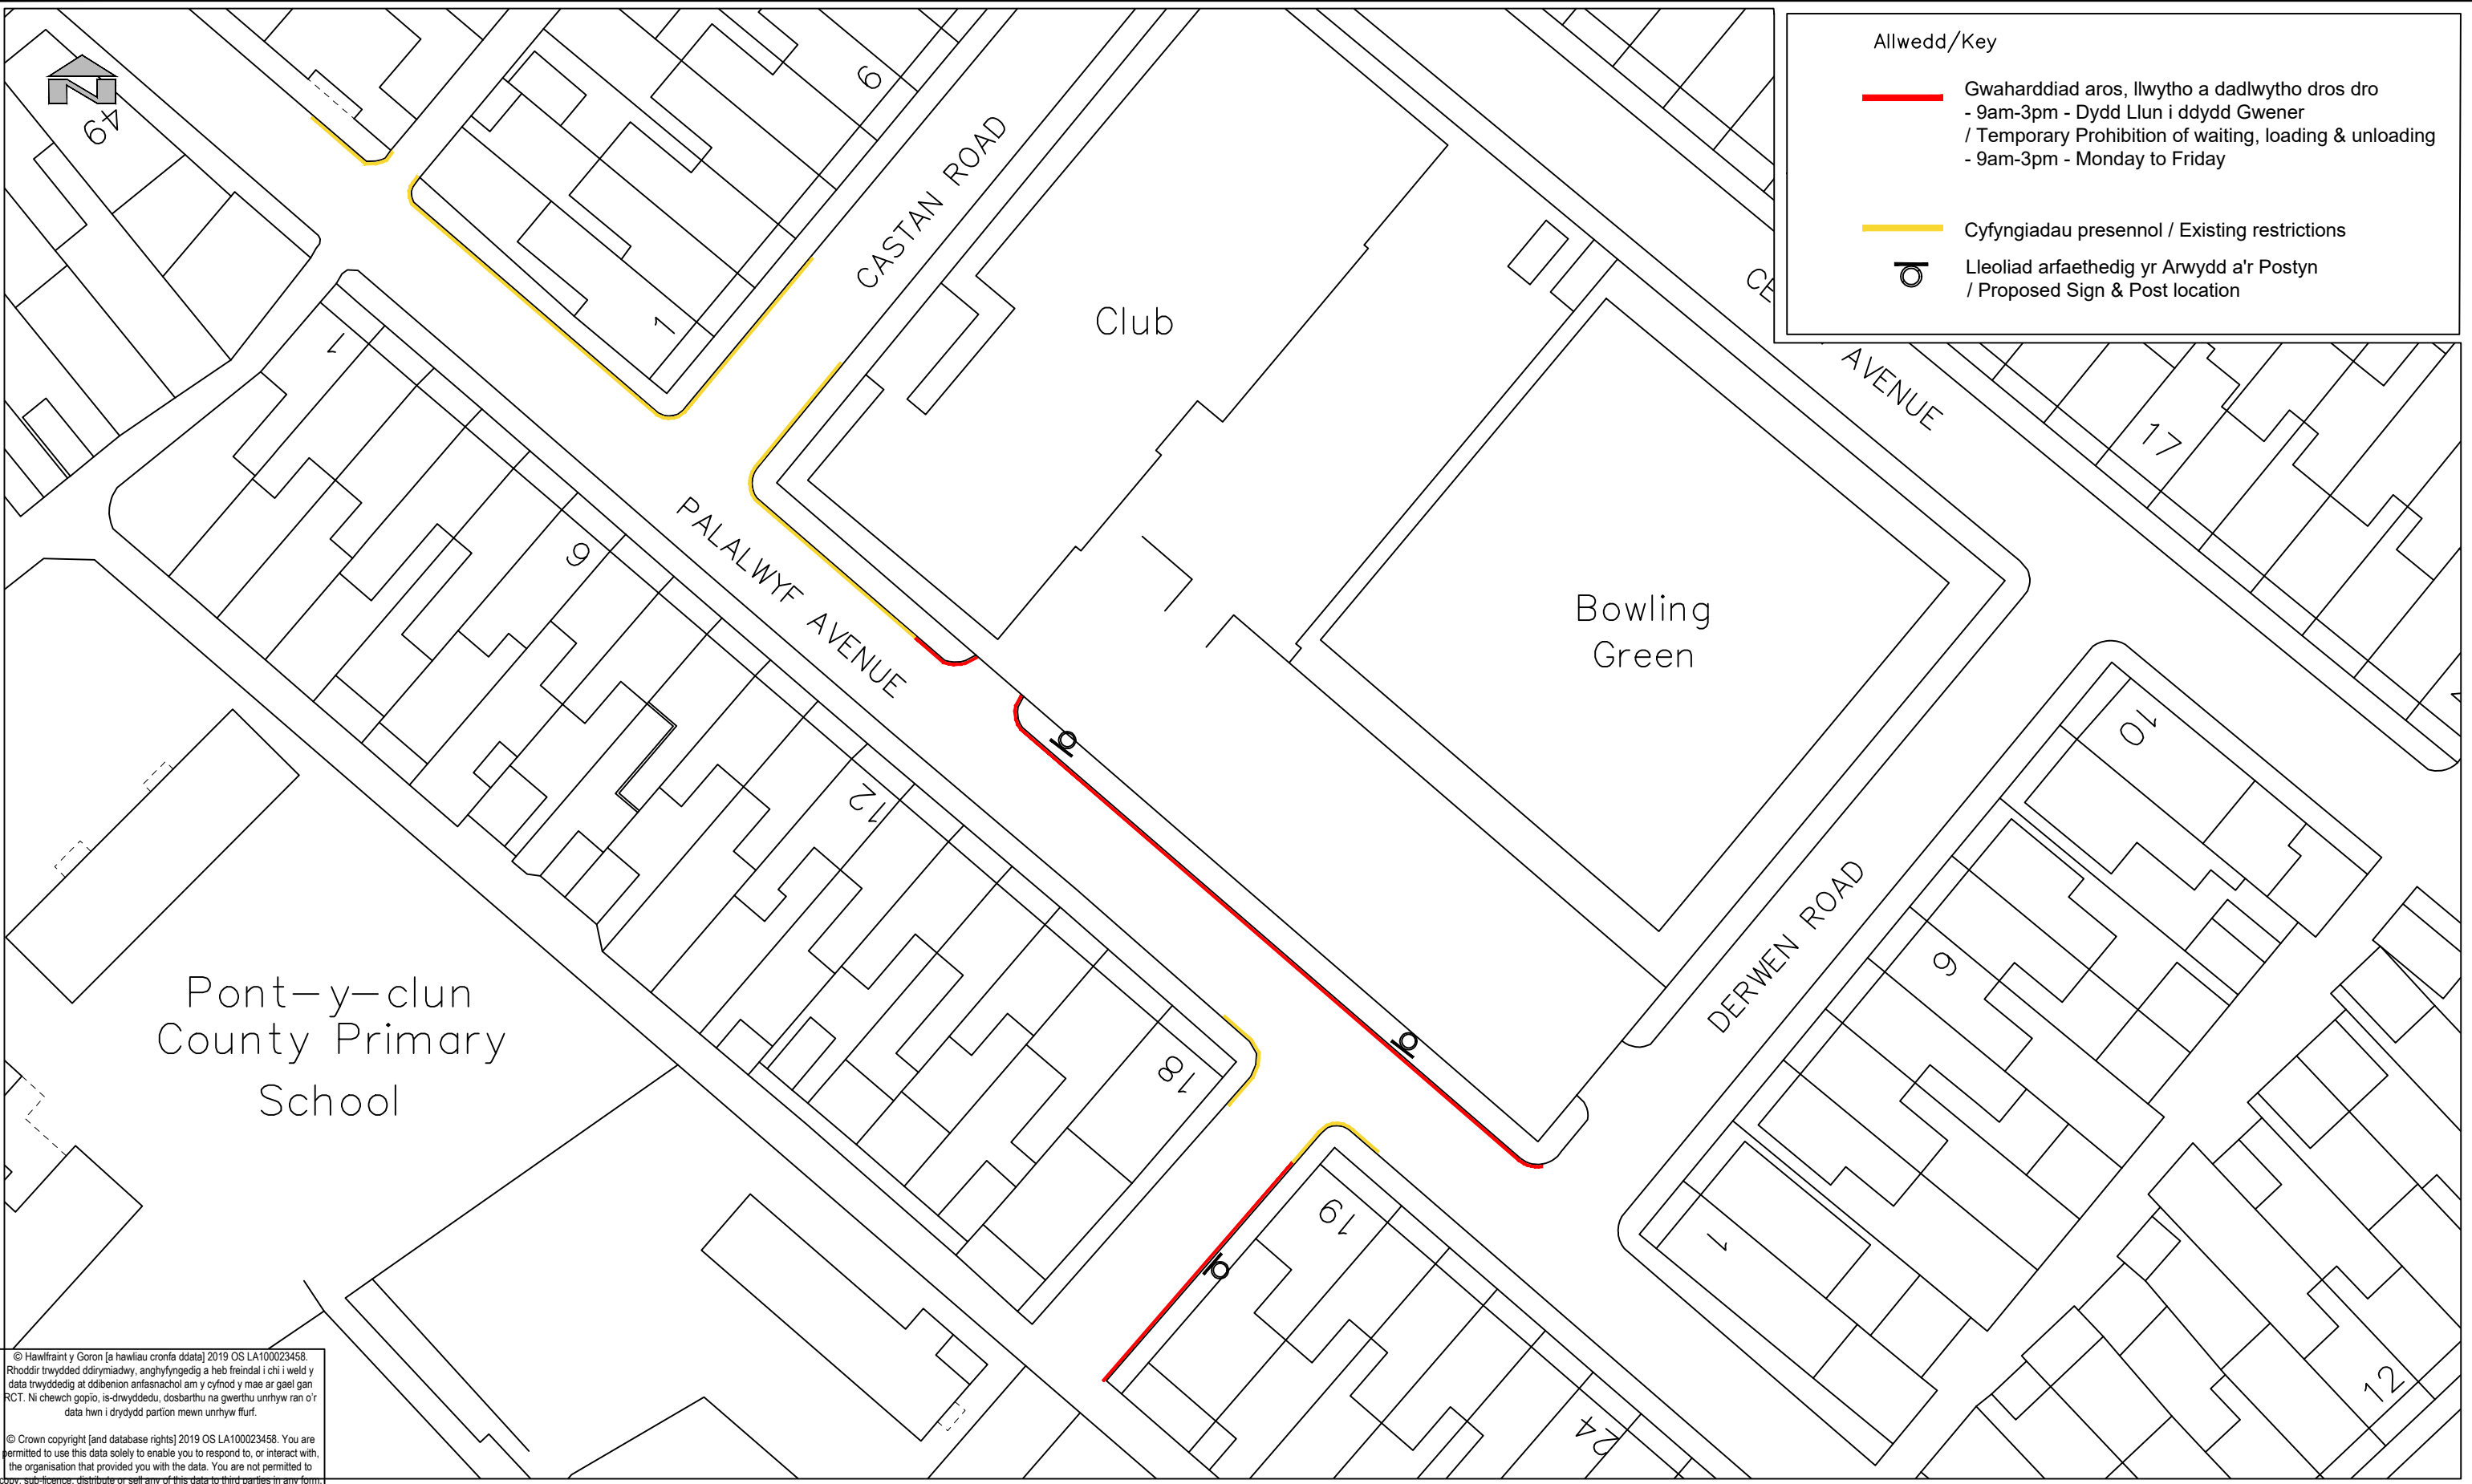

Allwedd/Key

Gwaharddiad aros, llwytho a dadlwytho dros dro
- 9am-3pm - Dydd Llun i ddydd Gwener
/ Temporary Prohibition of waiting, loading & unloading
- 9am-3pm - Monday to Friday

Cyfyngiadau presennol / Existing restrictions

Lleoliad arfaethedig yr Arwydd a'r Postyn
/ Proposed Sign & Post location

© Hawlfraint y Goron [a hawliau cronfa ddata] 2019 OS LA100023458. Rhoddir trwydded ddrymiadwy, arghyfyngedig a heb freindal i chi i weld y data trwyddedig at ddibenion arfasnachol am y cyfnod y mae ar gael gan RCT. Ni chewch gopio, is-drwyddedu, dosbarthu na gwerthu unrhyw ran o'r data hwn i drydydd partion mewn unrhyw ffurf.

© Crown copyright [and database rights] 2019 OS LA100023458. You are permitted to use this data solely to enable you to respond to, or interact with, the organisation that provided you with the data. You are not permitted to copy, sub-licence, distribute or sell any of this data to third parties in any form.

 RHONDDA CYNON TAF GWASANAETHAU RHENG-FLAEN RHONDDA CYNON TAF FRONTLINE SERVICES UNED RHEOLI TRAFFIG / TRAFFIC MANAGEMENT Ty Sardis/Sardis House, Heol Sardis/Sardis Road, Pontypridd, CF37 1DU Ffôn/Tel: 01443 425001 Ffacs/Fax: 01443 490414	Cleient/ Client CBS Rhondda Cynon Taf Rhondda Cynon Taf CBC		Teitl y Llun/ Dwg Title Coedlan y Palalwyf, Pont-y-clun Gwaharddiad dros dro - aros, llwytho a dadlwytho - 9am-3pm - Dydd Llun i ddydd Gwener / Palalwyf Avenue, Pontyclun Temporary Prohibition of waiting, loading & unloading - 9am-3pm - Monday to Friday		Rhif y Proiect/ Project No. T106			Graddfa/ Scale @ A3 1:500		Dyddiad/ Date 2025	
	Proiect/ Project GORCHYMYN (DROS DRO) TEMPORARY ORDER				Rhif y Llun/ Dwg No. T106-1841-2					Adolygiad/ Revision REV-1	
					Paratowyd gan/ Prepared by: RM			Gwiriwyd gan/ Checked by: MP		Cymeradwywyd gan/ Approved by: DK	

\\ADRCTESGNAS\DP\offices\TRAFFMAN\TEMPORARY TRAFFIC ORDERS\ITTROS 2024-2025\T106-1841 - Palalwyf Avenue, Pontyclun - No Stopping\PALALWYF AVENUE - Temporary Restrictions.dwg

Print Date:11/02/2025 12:44:29