
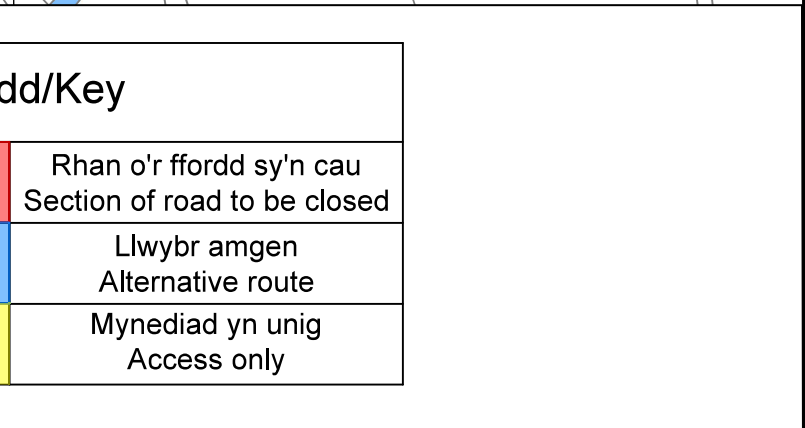
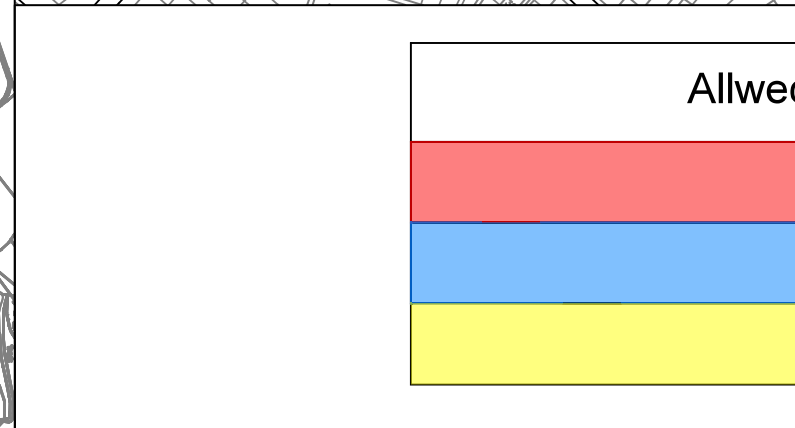


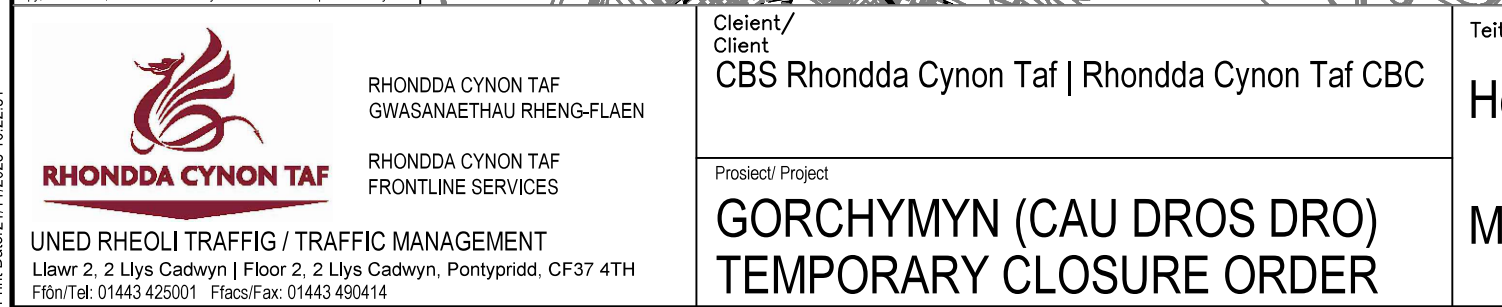

Allwedd/Key	
	Rhan o'r ffordd sy'n cau Section of road to be closed
	Llwybr amgen Alternative route
	Mynediad yn unig Access only

Rhif y Proiect/ Project No. T106-2051			Graddfa/ Scale @ A3 Amrywiol/Various			Dyddiad/ Date 11/25		
Rhif y Llun/ Dwg No. TM25/483/RC			Adolygiad/ Revision P01					
Paratowyd gan/ Prepared by: IC			Gwiriwyd gan/ Checked by: RM			Cymradwywyd gan/ Approved by: DK		