


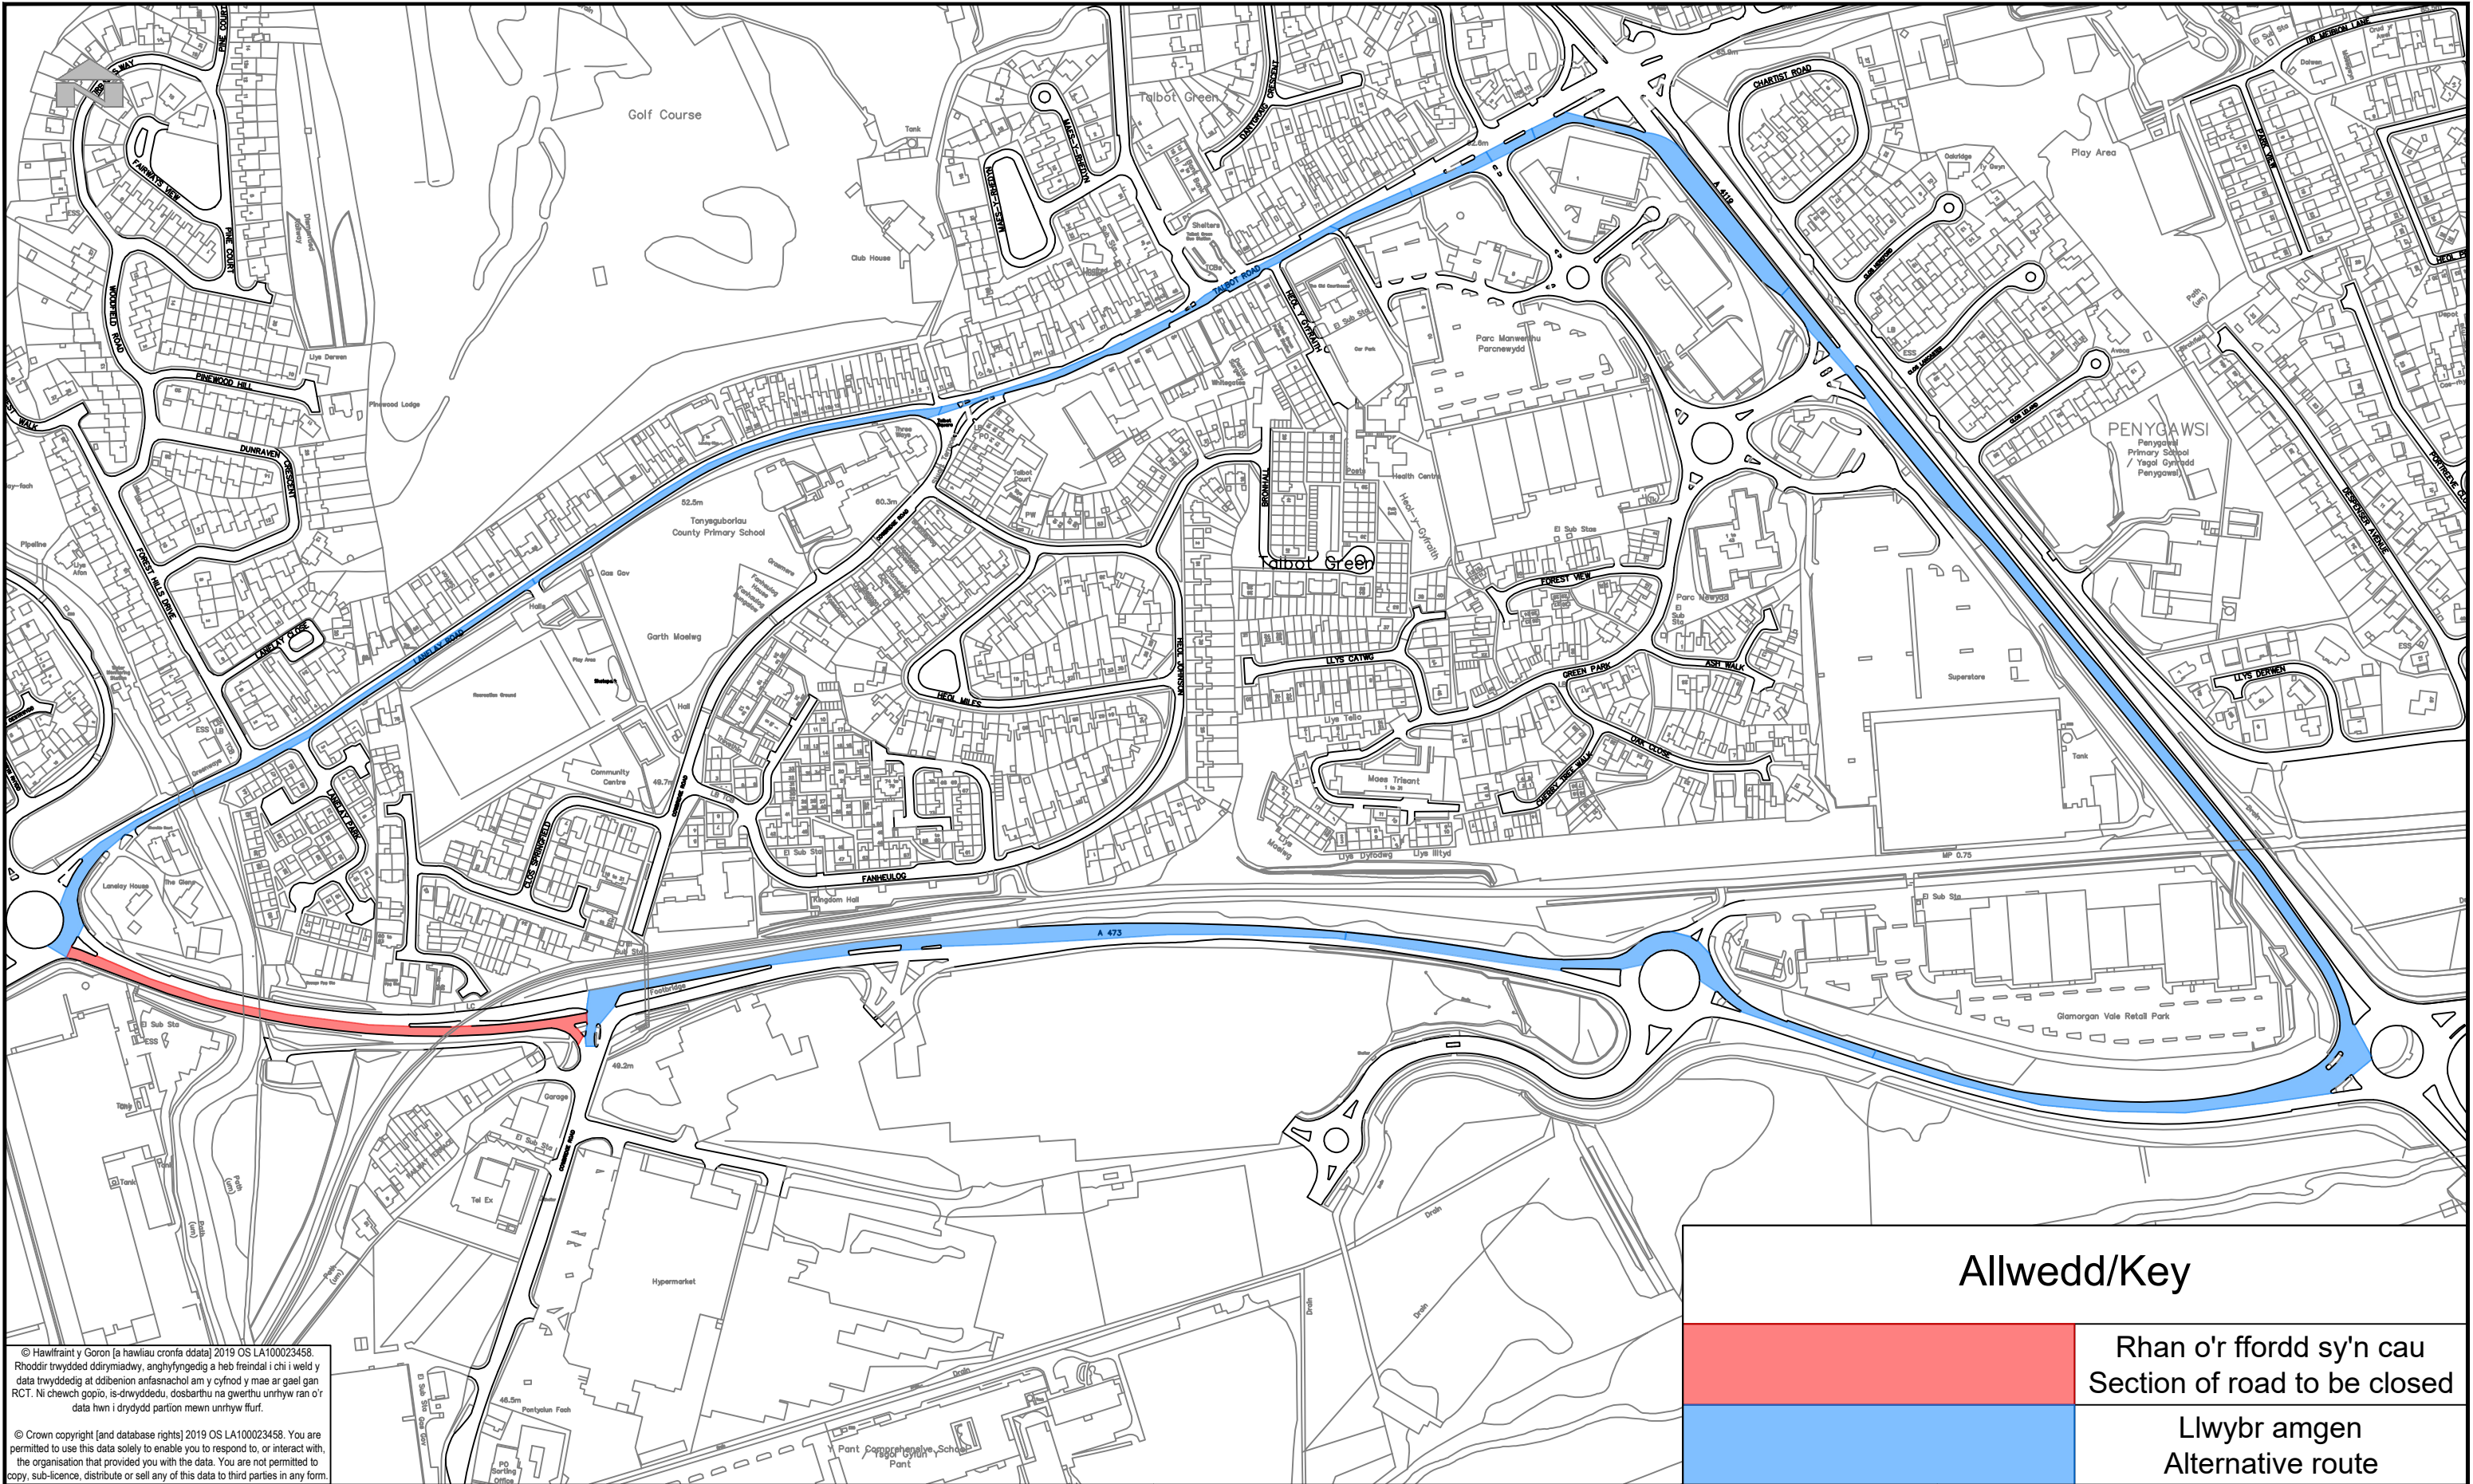

© Hawlfraint y Goron [a hawliau cronfa ddata] 2019 OS LA100023458. Rhoddir trwydded ddyniadwy, arghyfyngedig a heb freindal i chi i weld y data trwydded at ddibenion anfasnachol am y cyfnod y mae ar gael gan RCT. Ni chechw gopio, is-dwyddedu, dosbarthu na gwerthu unrhyw ran o'r data hwn i drydydd partion mewn unrhyw ffurf.

© Crown copyright [and database rights] 2019 OS LA100023458. You are permitted to use this data solely to enable you to respond to, or interact with, the organisation that provided you with the data. You are not permitted to copy, sub-licence, distribute or sell any of this data to third parties in any form.



RHONDDA CYNON TAF
GWASANAETHAU RHENG-FLAEN

RHONDDA CYNON TAF
FRONTLINE SERVICES

UNED RHEOLI TRAFFIG / TRAFFIC MANAGEMENT

Llawr 2/Floor 2, 2 Llys Cadwyn, Pontypridd, CF37 4TH

Ffôn/Tel: 01443 425001 Ffacs/Fax: 01443 490414

Cleient/
Client

CBS Rhondda Cynon Taf | Rhondda Cynon Taf CBC

Prosiect/ Project

GORCHYMYN (CAU DROS DRO)
TEMPORARY CLOSURE ORDER

Teitl y Llun/ Dwg Title

A473, Tonysguboriau

A473, Talbot Green

Allwedd/Key		
		Rhan o'r ffordd sy'n cau Section of road to be closed
		Llwybr amgen Alternative route
Rhif y Prosiect/ Project No.	Graddfa/ Scale @ A3	Dyddiad/ Date
T106-3101	NTS	06/26
Rhif y Llun/ Dwg No.	Adolygiad/ Revision	
T106-3101-1	-	
Paratowyd gan/ Prepared by:	Gwiriwyd gan/ Checked by:	Cymeradwywyd gan/ Approved by:
LB	MP	DK