



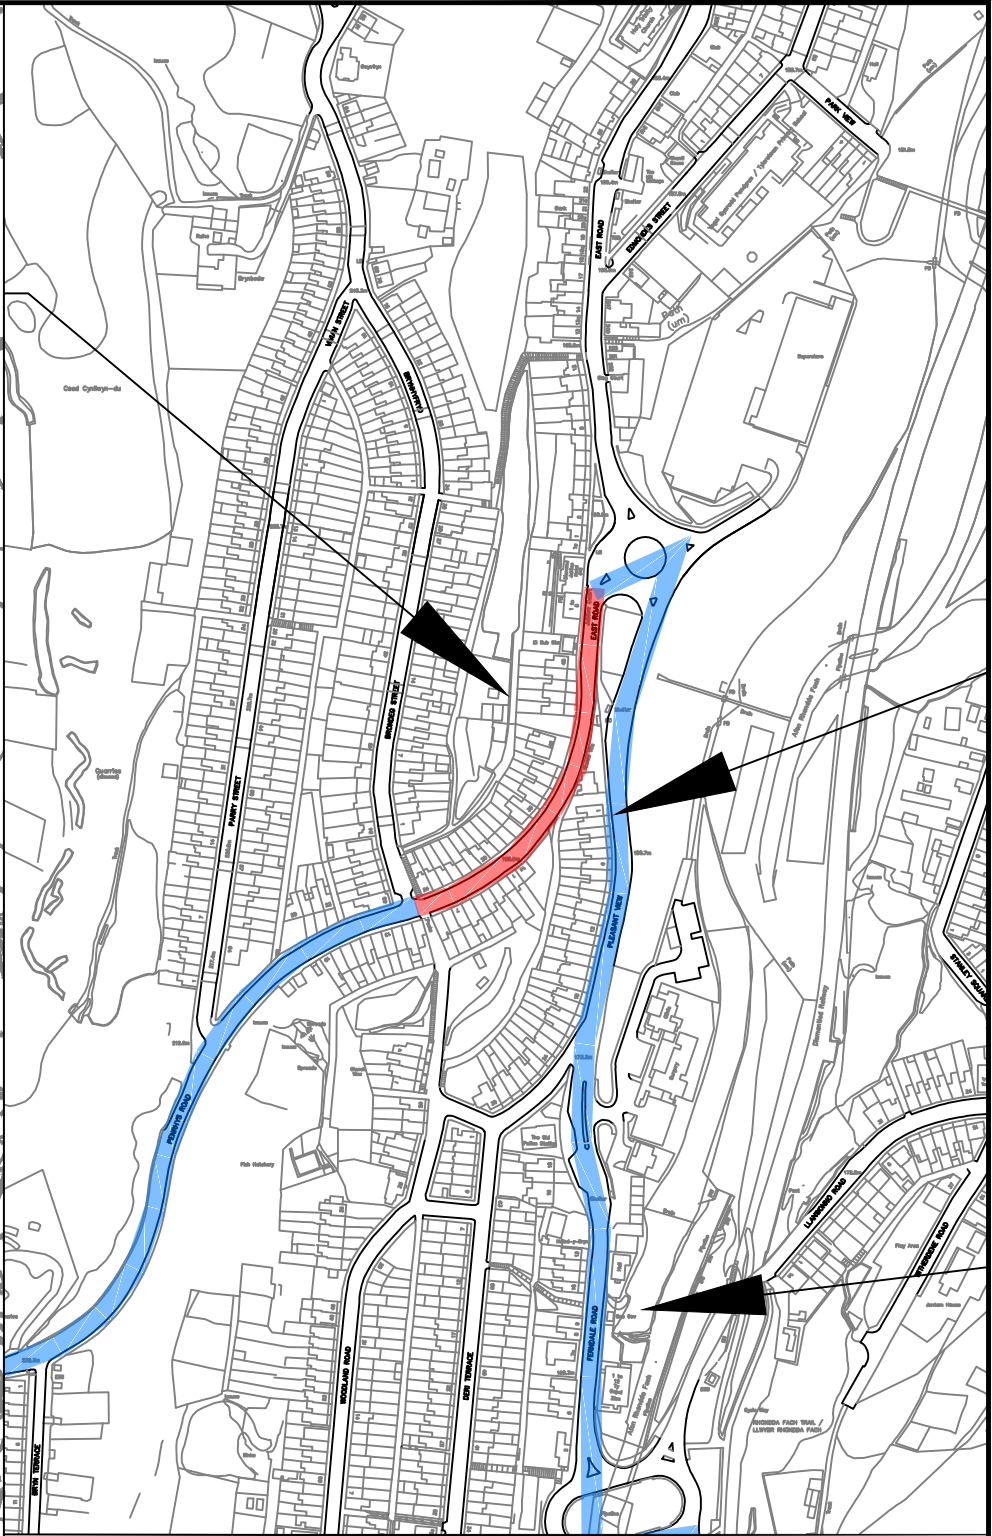

Allwedd/Key

	Rhan o'r ffordd sy'n cau Section of road to be closed
	Llwybr amgen Alternative route

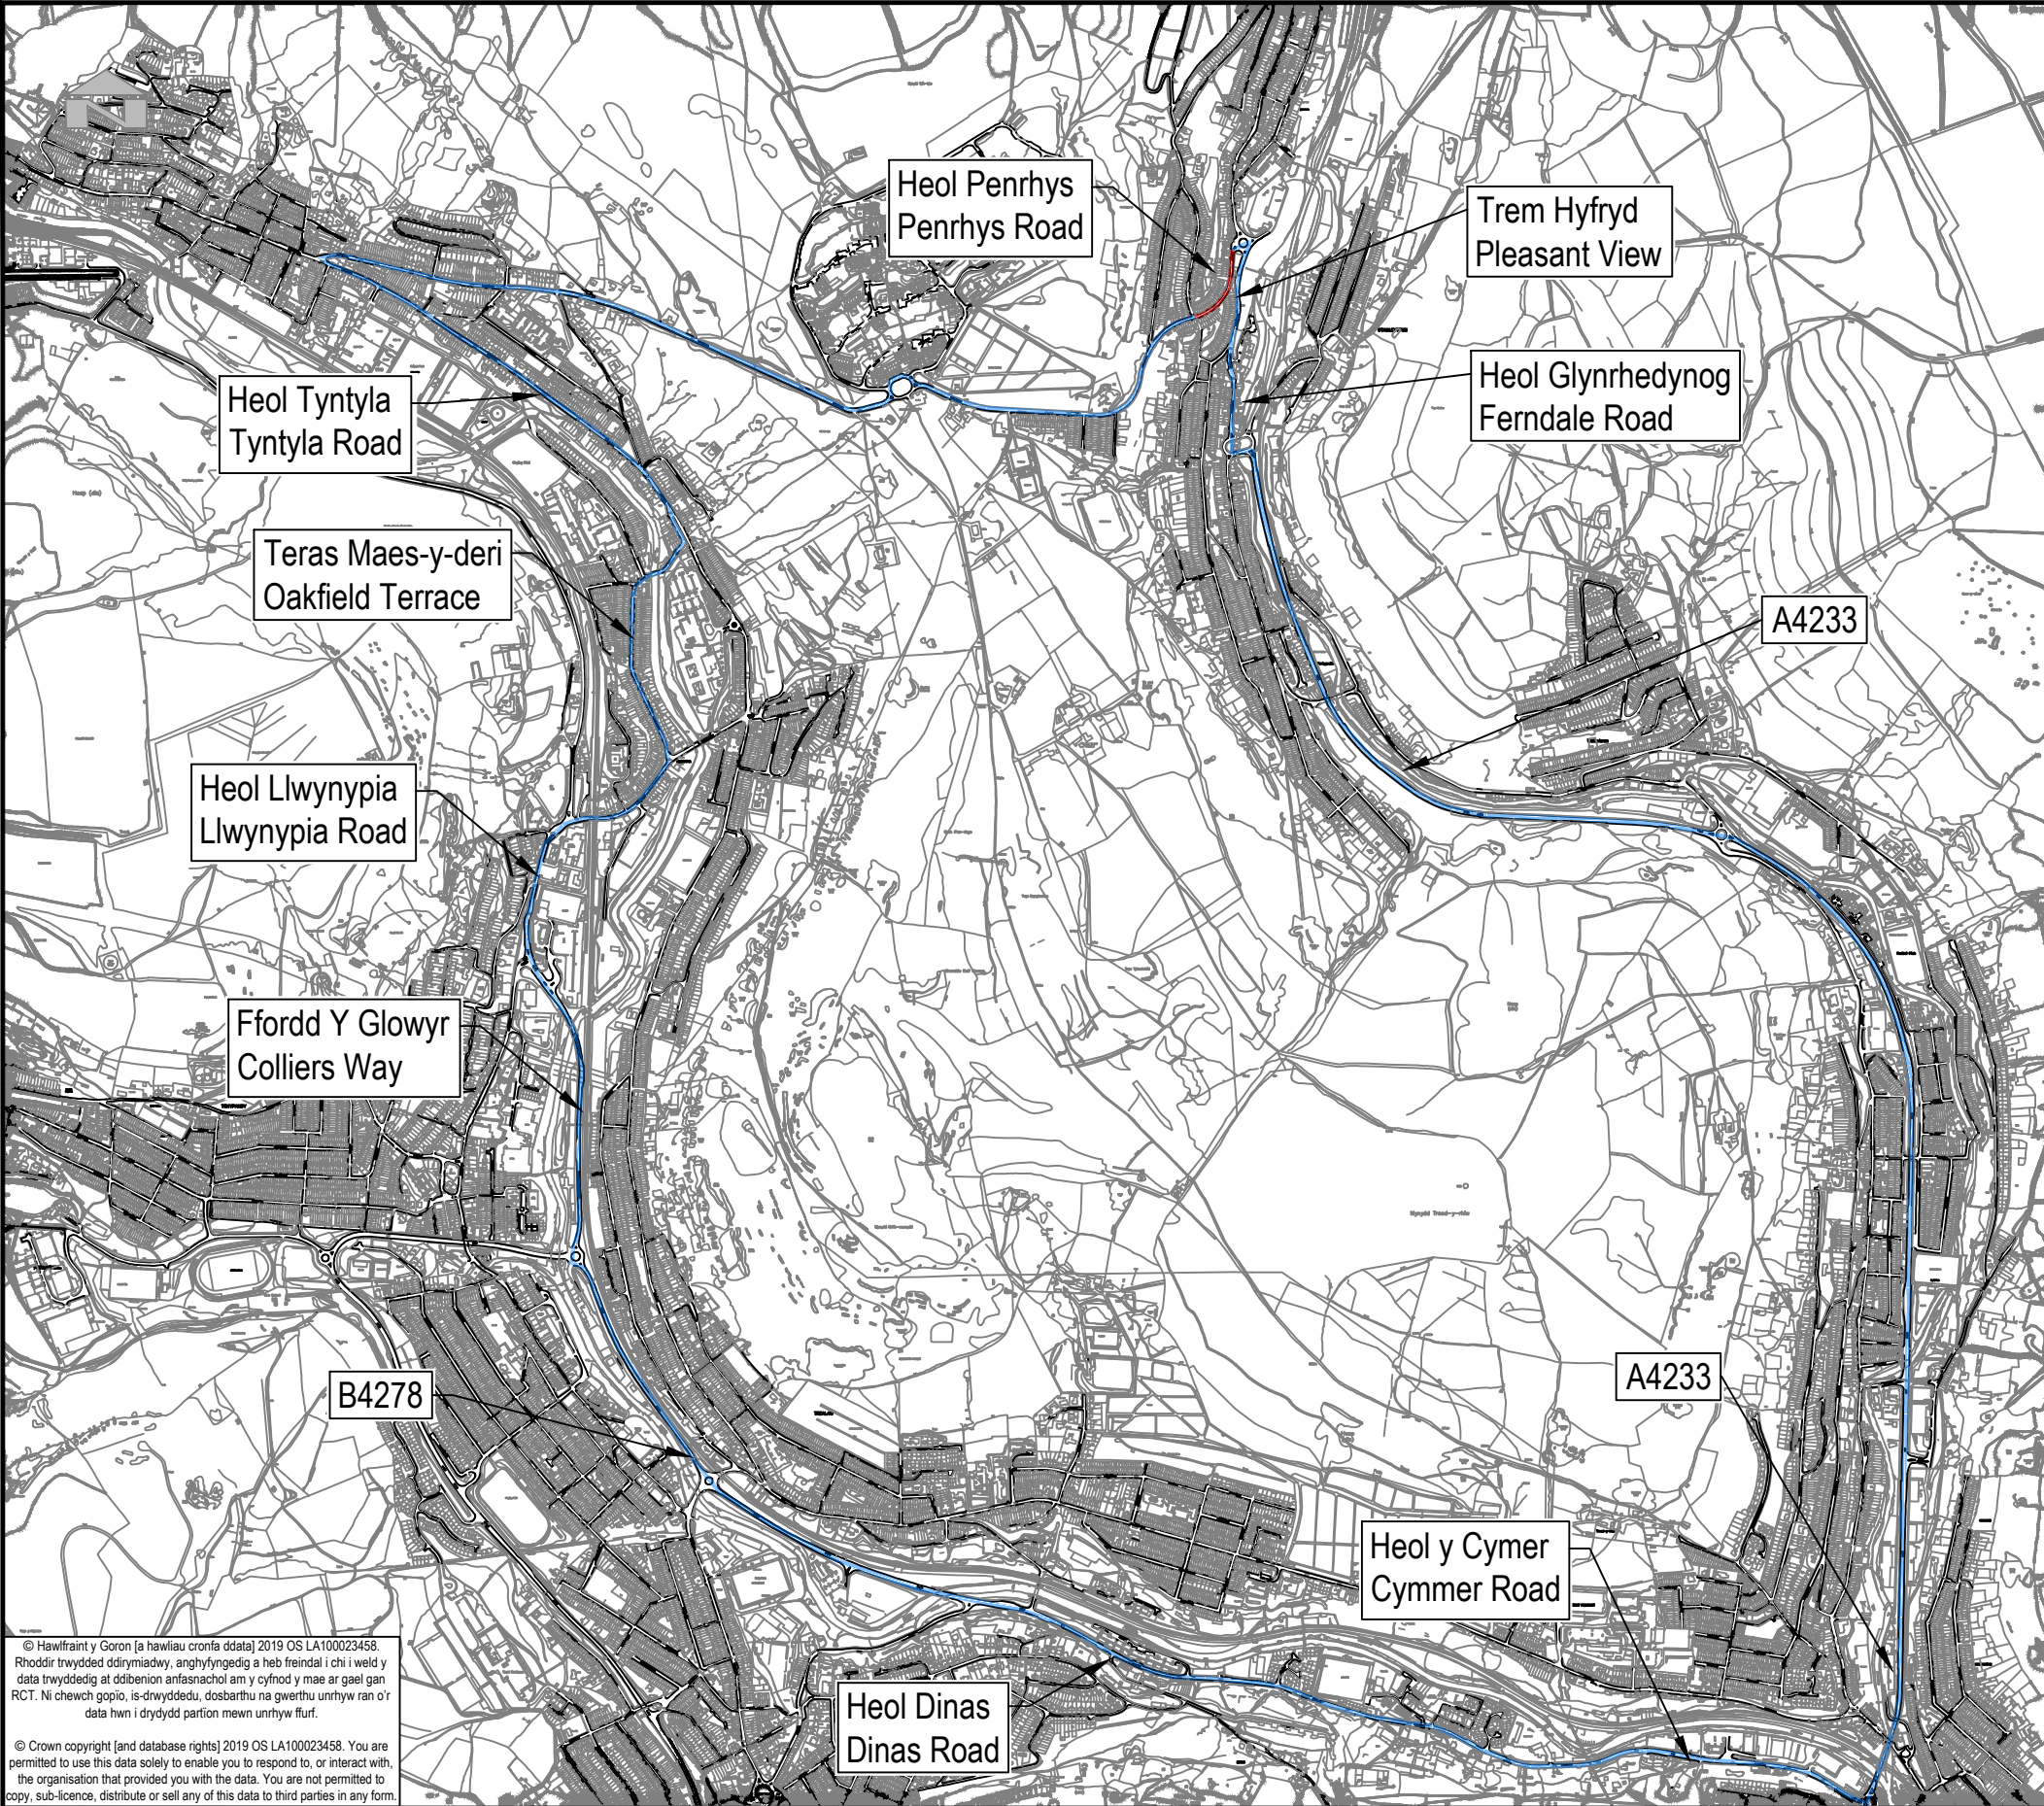

RHONDDA CYNON TAF

UNED RHEOLI TRAFFIG / TRAFFIC MANAGEMENT
Llawr 2/Floor 2, 2 Llys Cadwyn, Pontypridd, CF37 4TH
Ffôn/Tel: 01443 425001 Ffacs/Fax: 01443 490414

RHONDDA CYNON TAF
GWASANAETHAU RHENG-FLAEN

RHONDDA CYNON TAF
FRONTLINE SERVICES

Cleient/
Client

CBS Rhondda Cynon Taf | Rhondda Cynon Taf CBC

Prosiect/ Project

**GORCHYMYN (CAU DROS DRO)
TEMPORARY CLOSURE ORDER**

Teitl y Llun/ Dwg Title

Heol Penrhys, Tylorstown

Penrhys Road, Tylorstown

Rhif y Prosiect/ Project No.	Graddfa/ Scale @ A3	Dyddiad/ Date
T106-3173	NTS	06/26
Rhif y Llun/ Dwg No.	Adolygiad/ Revision	
TM26/200/RC	PO1	
Paratowyd gan/ Prepared by:	Gwiriwyd gan/ Checked by:	Cymeradwywyd gan/ Approved by:
LB	MP	DK